
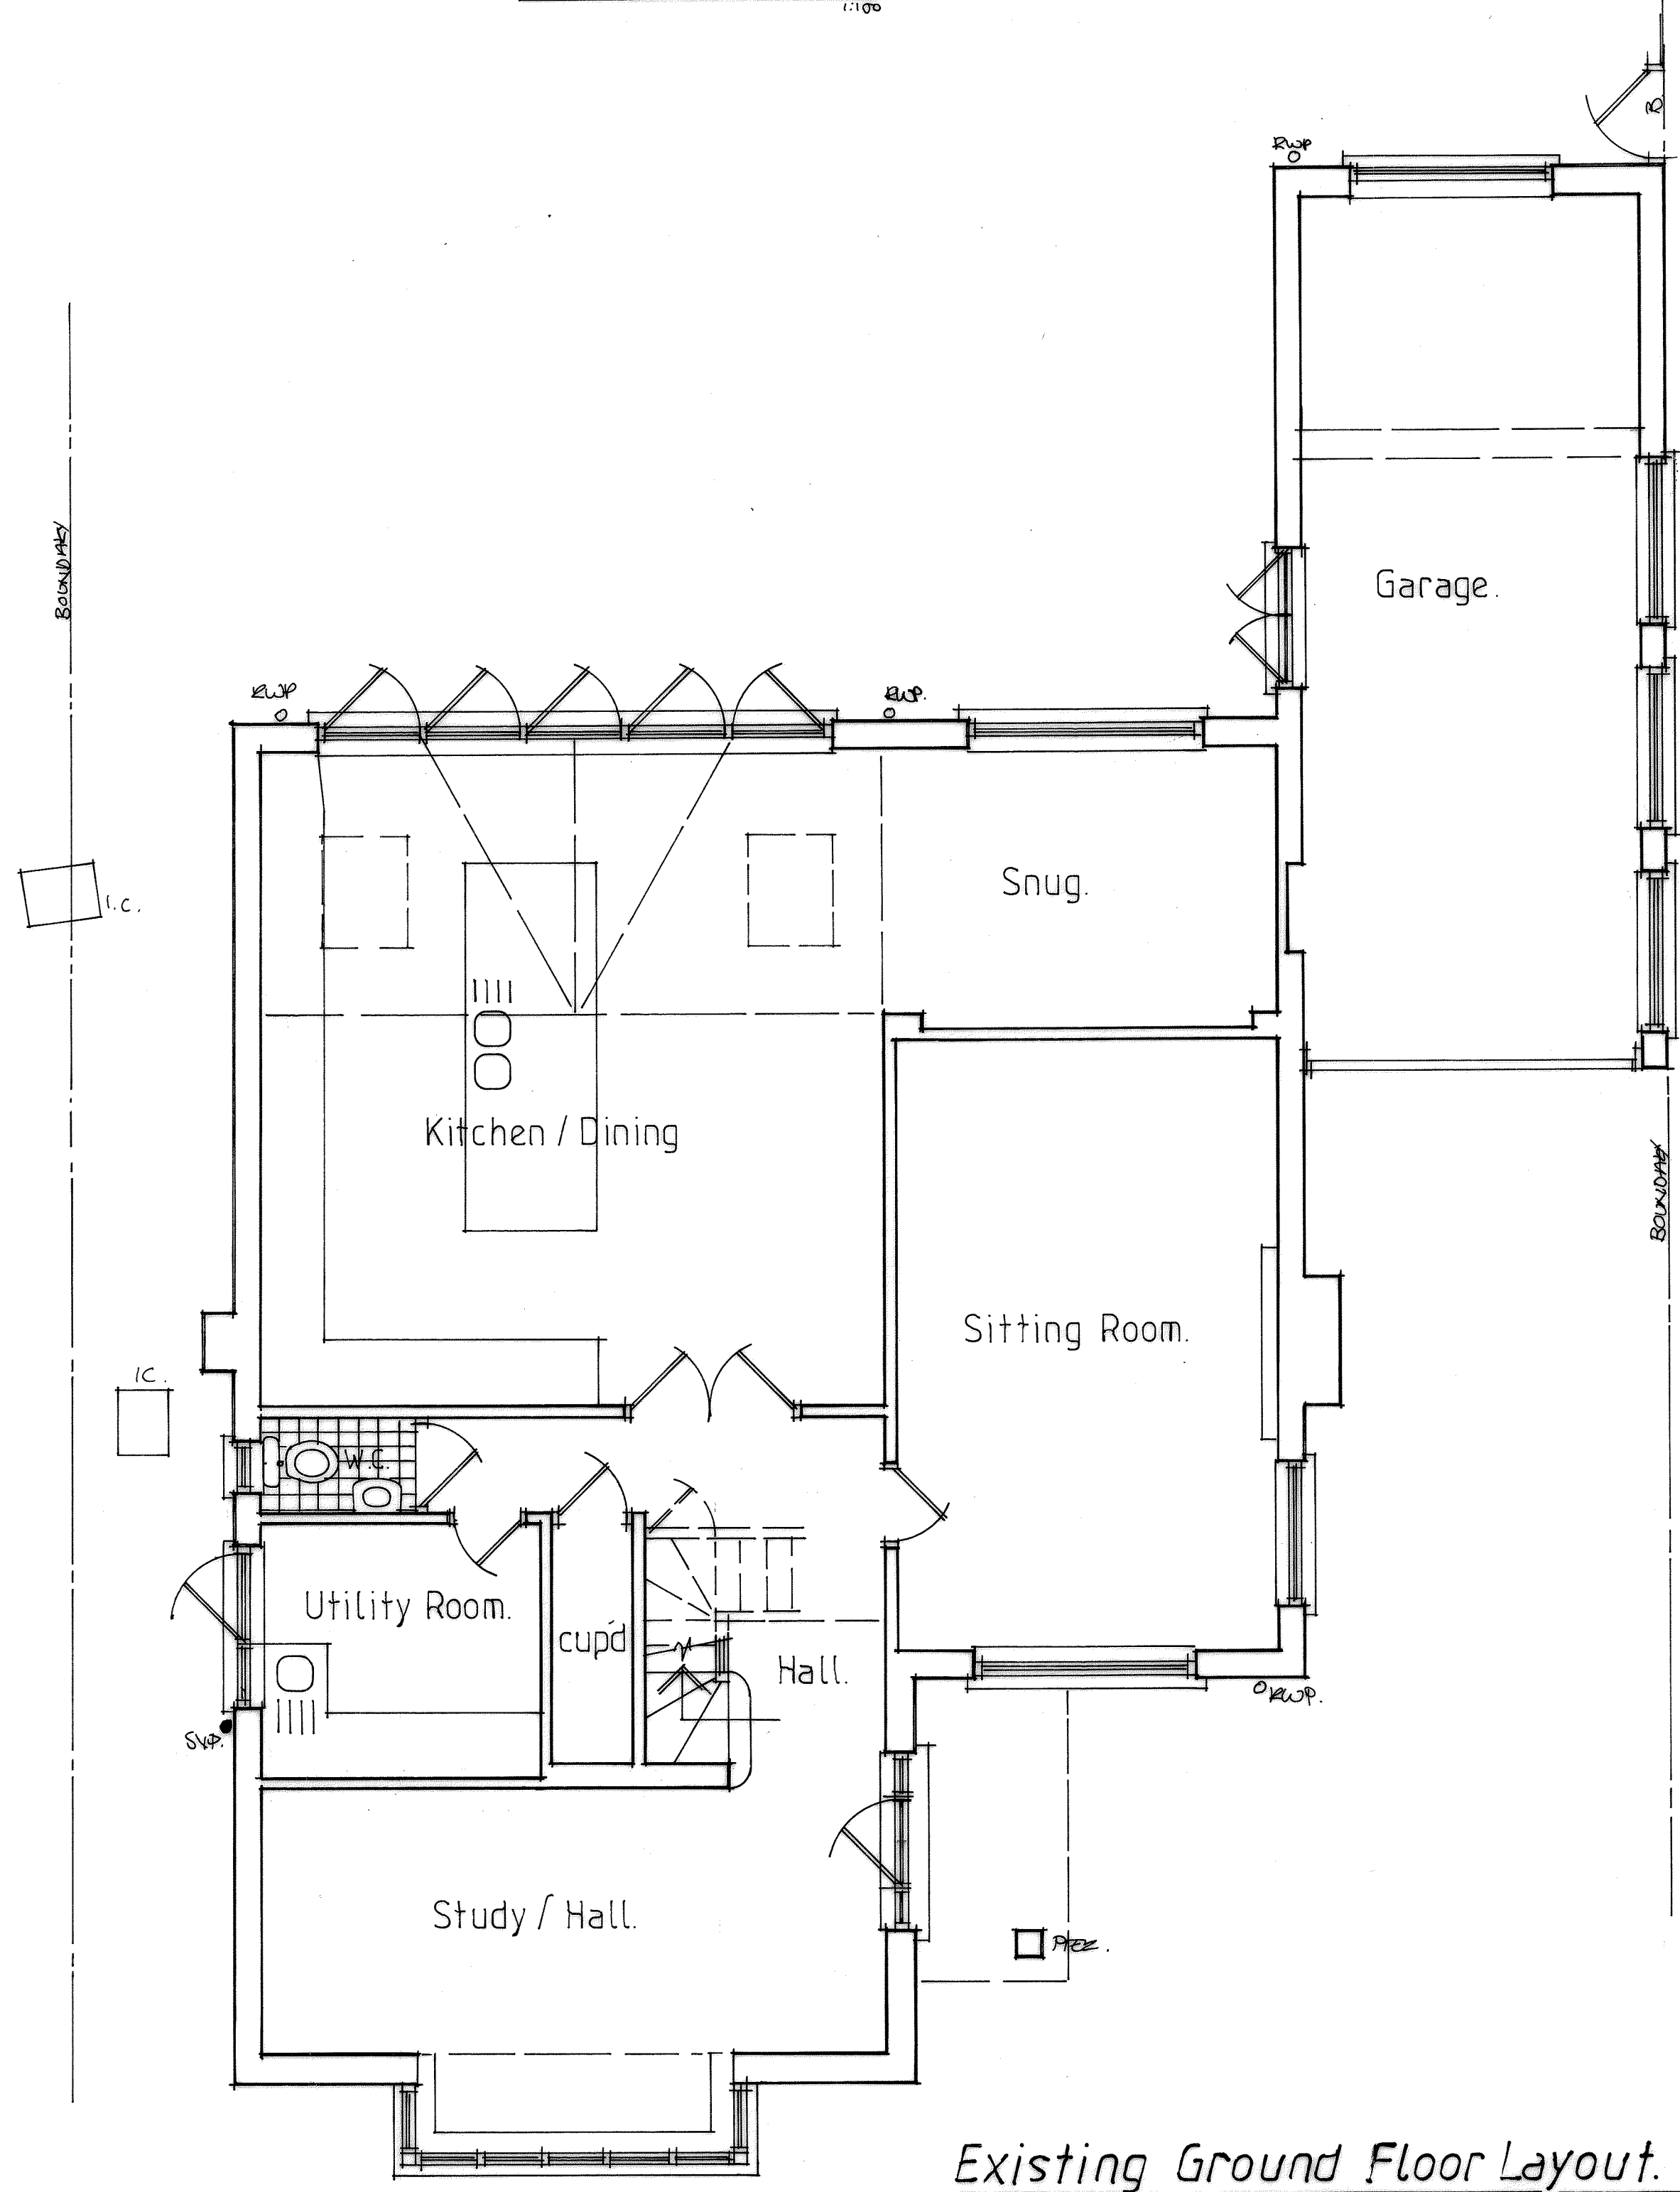


Exg. Side Elevation.

Exg. Front Elevation.



Exg. Side Elevation.

Exg. Rear Elevation.

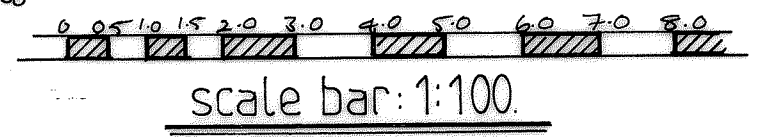


Existing Ground Floor Layout.

1:50

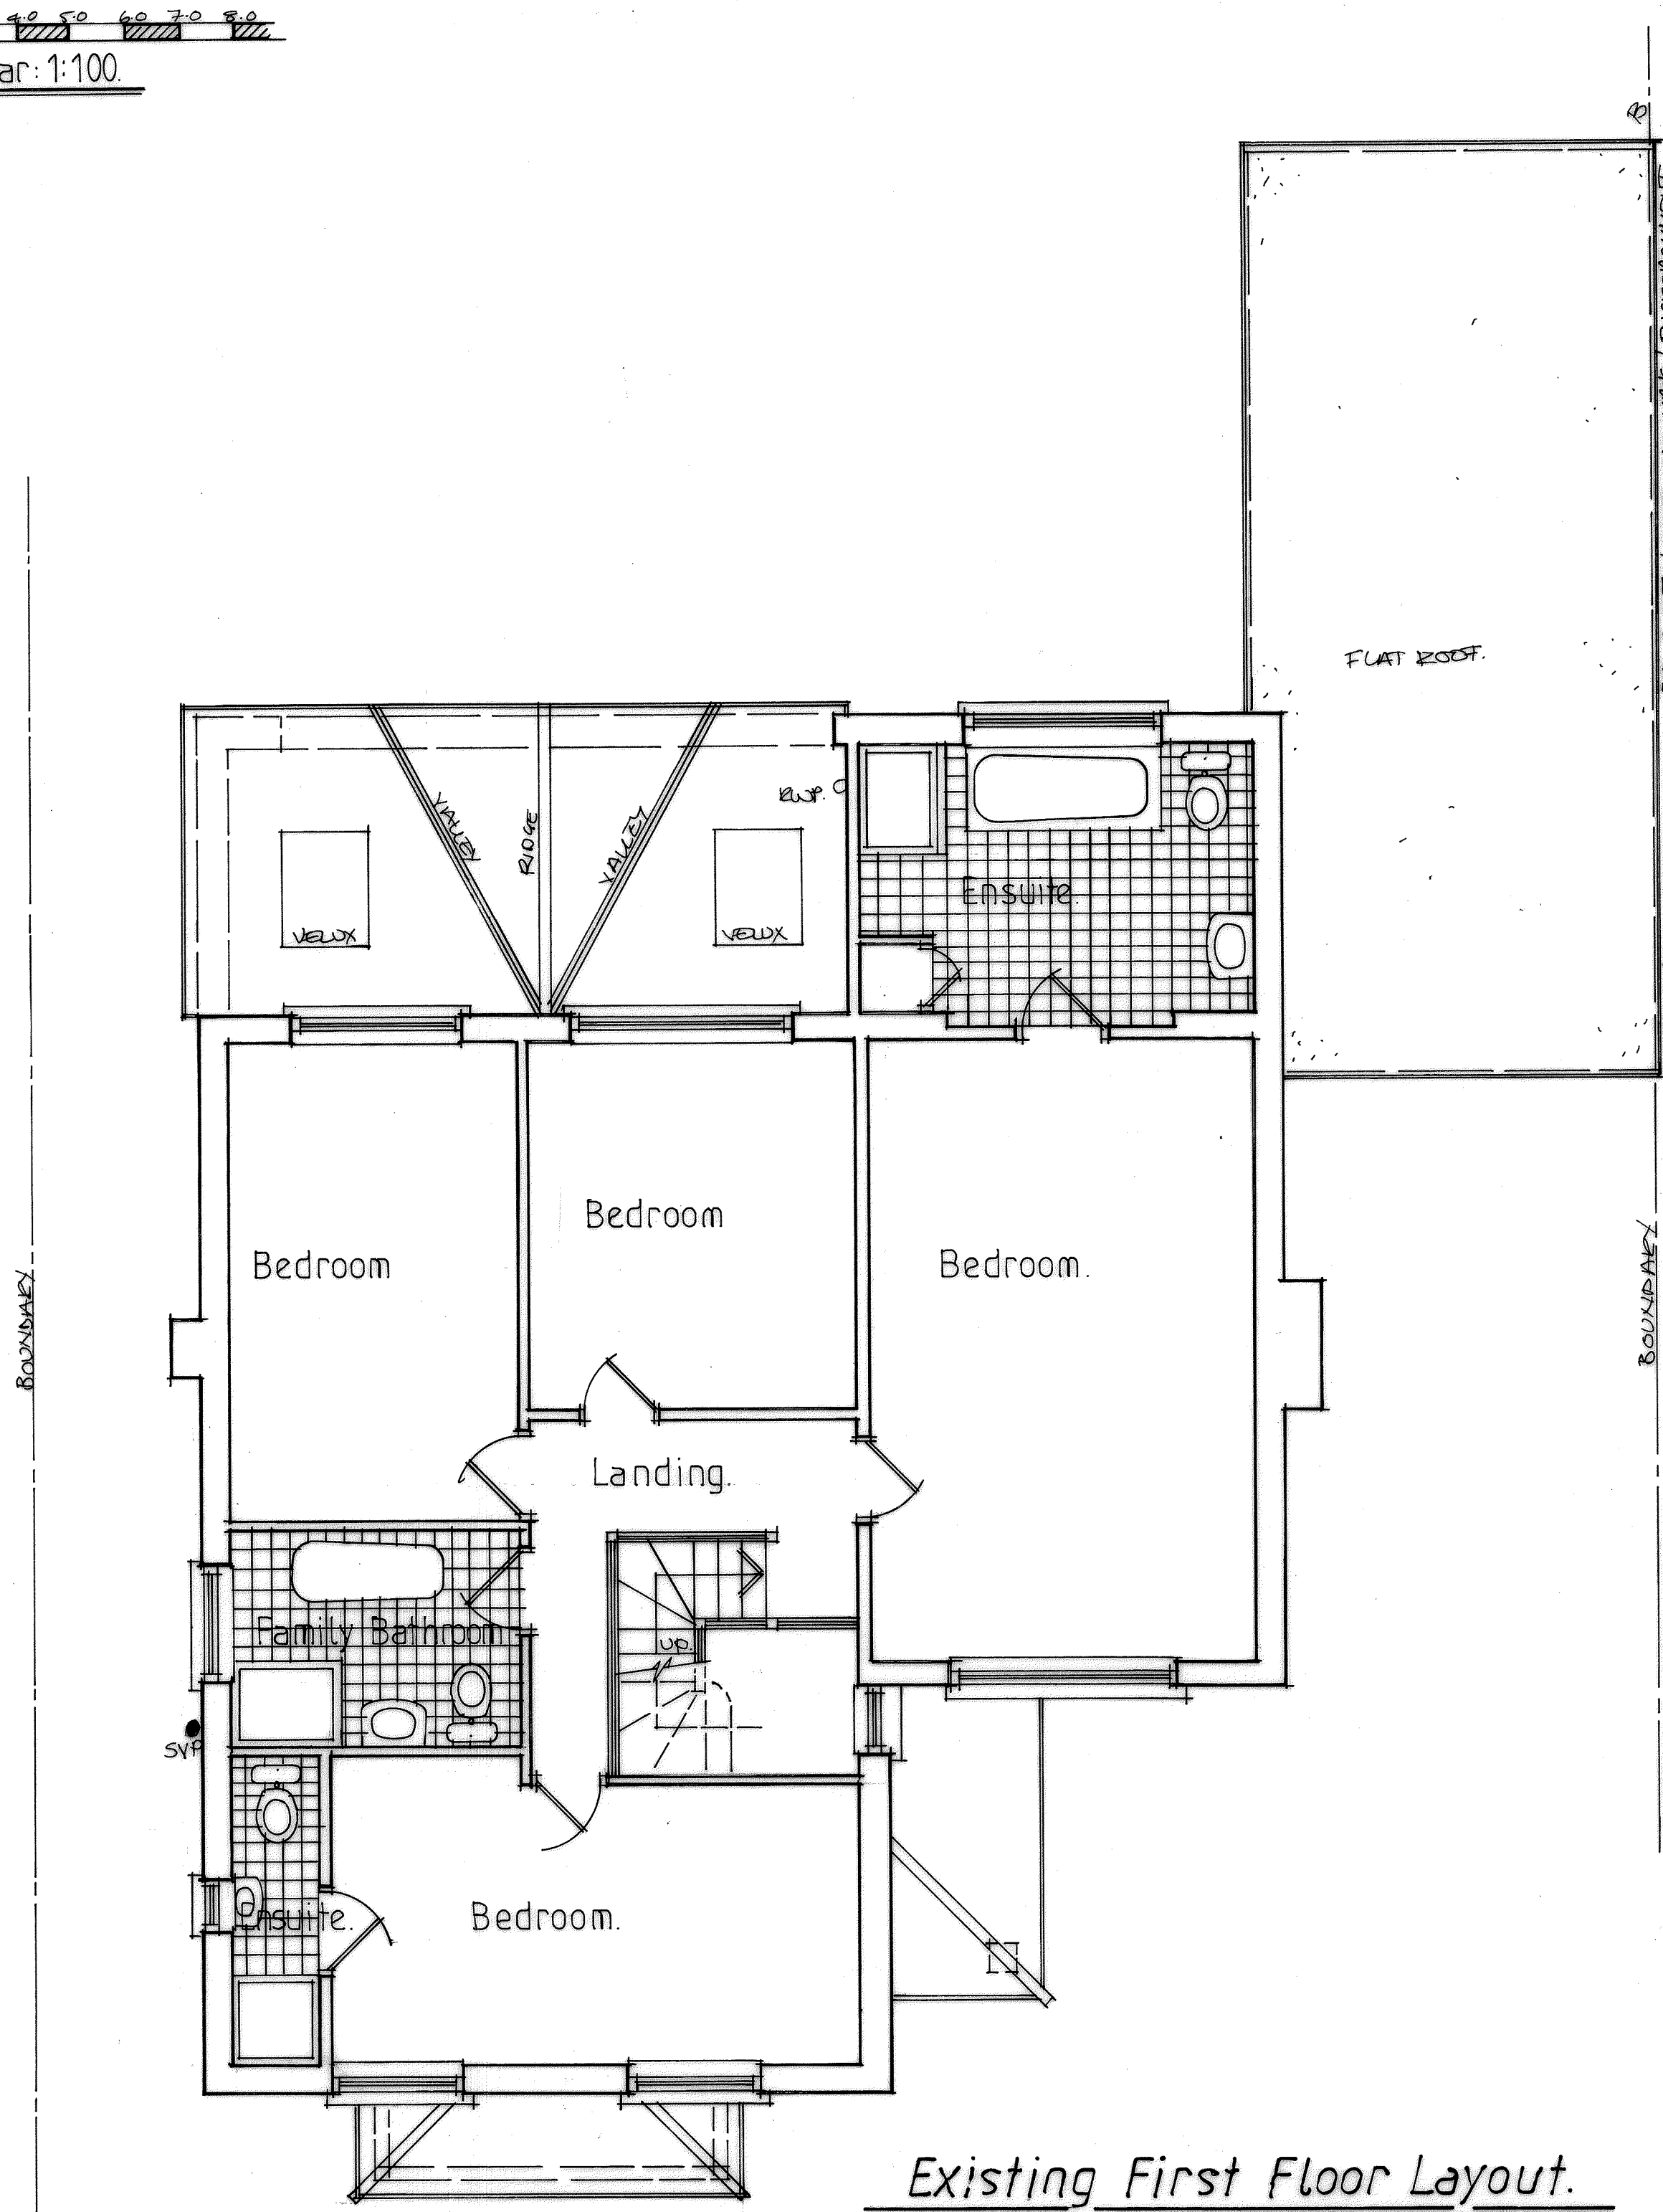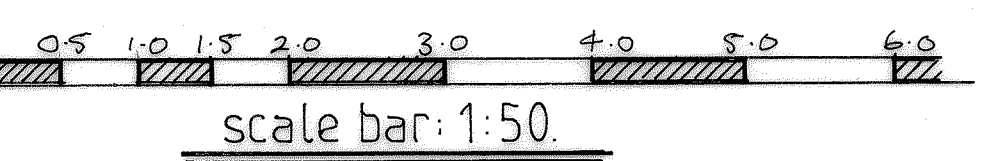


Existing First Floor Layout.

1:50

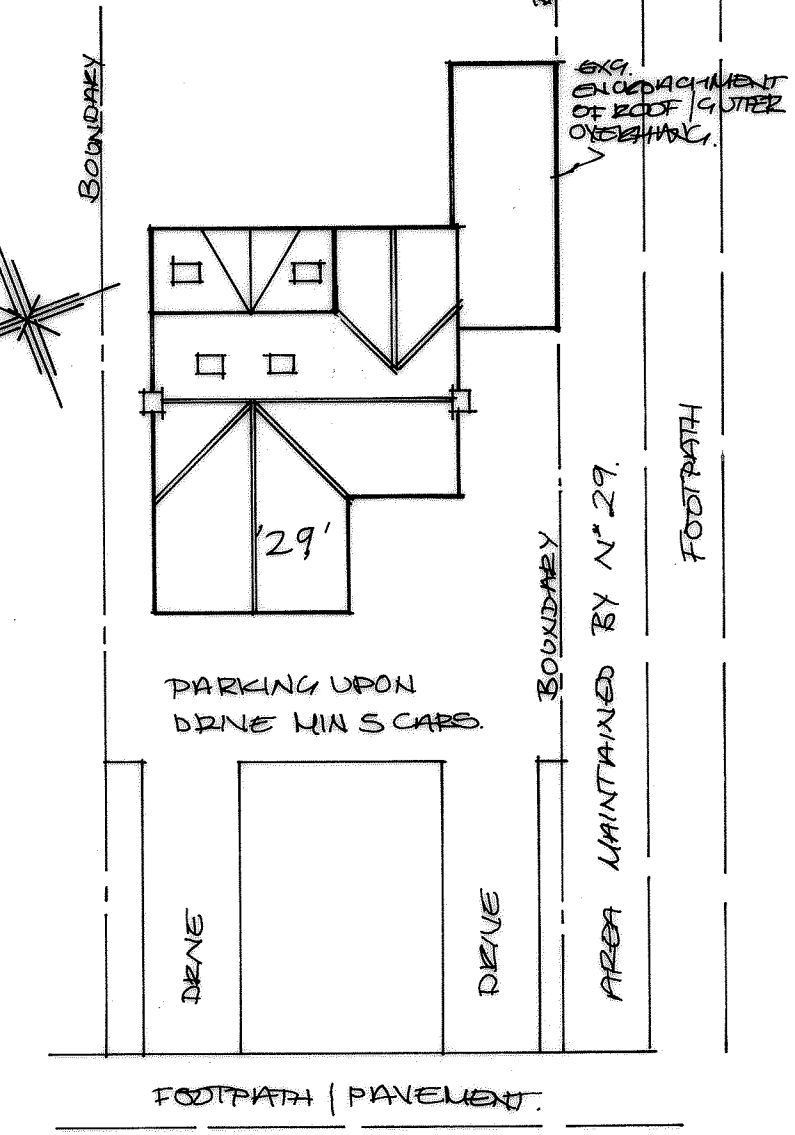

Exg. Block Plan.

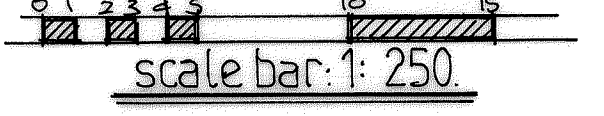

Russell A Broad & Associates.
 Architecture *Surveying* *Supervision*
 approved designs since 1986.
The Architectural Design Studio.
 'The Old Cycle Shop', 200 High Street,
 Wickham Market, Suffolk IP13 0RF.
 Mobile:- 07931 150805.
 Email:- RussellBroad1986@gmail.com

Project:-
 Existing / Survey Layouts,
 Elevations & Block Plan.

Project Address:-
 29, Camden Road,
 Bexley,
 Kent. DA5 3NS.
 For:-
 Mr Brown.

Submitted:-	Approved:-
-------------	------------

Date:- Oct. 2023	Scale:- 1:50, 1:100, 1:250.
---------------------	--------------------------------

Please Scale For Planning Purposes Only.
 All Dimensions are to be Checked on Site.
 All Works to Relevant Codes of Practice & B.S.'s.
 Client and Contractor to ensure compliance with
 C.D.M., Health & Safety Regulations & Party Wall
 Agreement Act where applicable.

Project Ref:- 81125.	Drawing Number:- 10.	Rev
-------------------------	-------------------------	-----