




PROPOSED GROUND FLOOR PLAN  
Scale 1:100

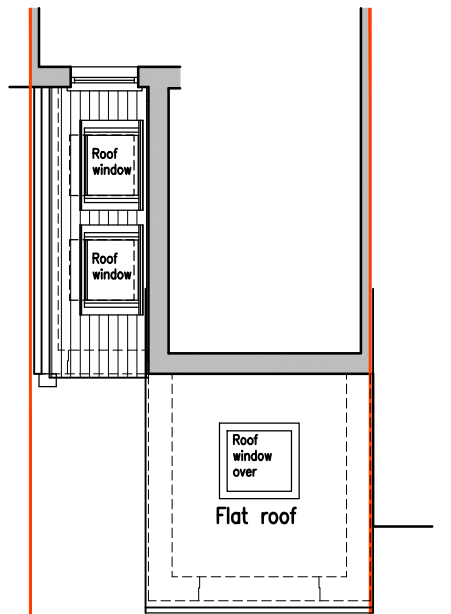


PROPOSED ROOF PLAN  
Scale 1:100

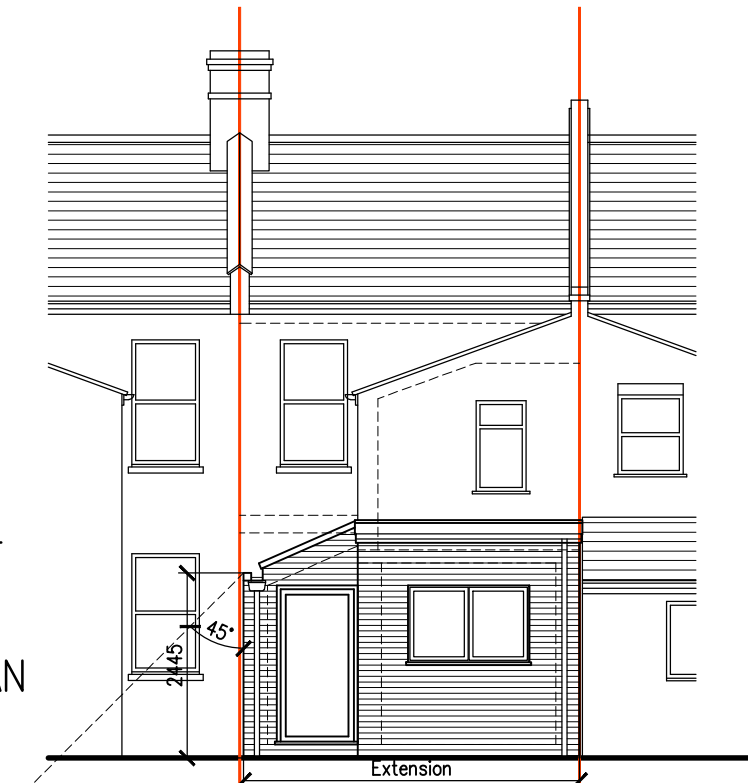

PROPOSED REAR ELEVATION  
Scale 1:100

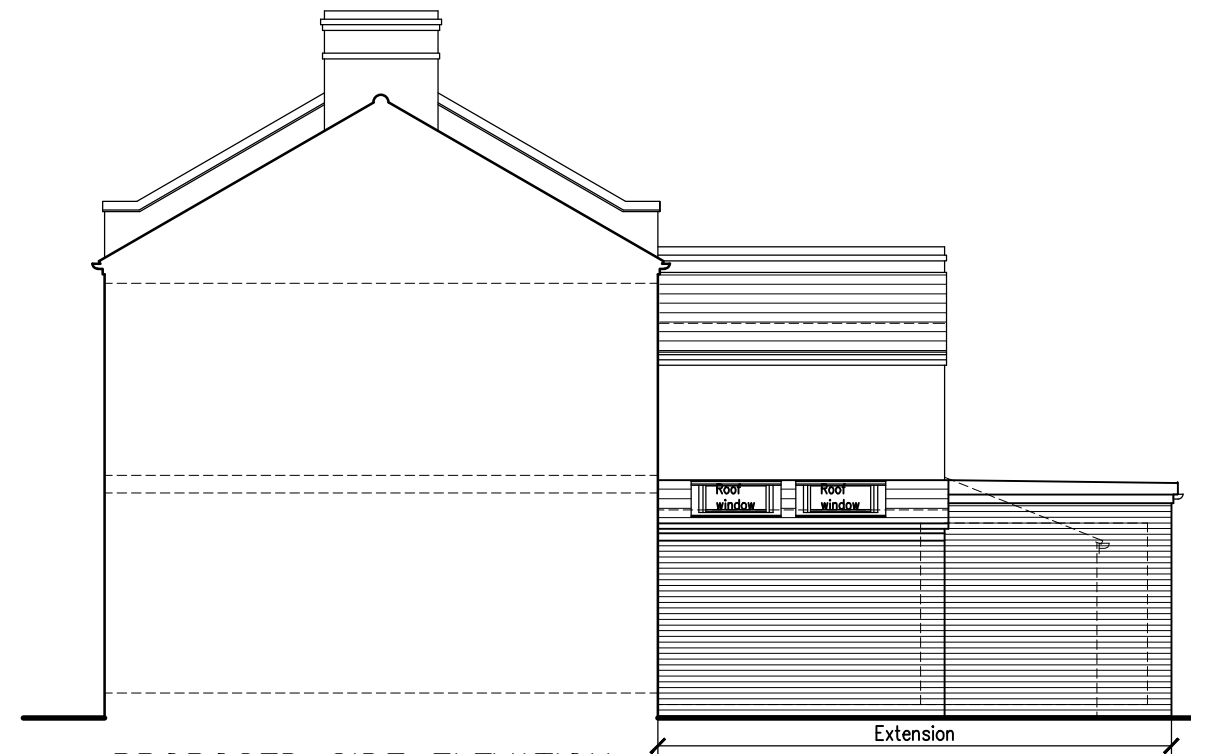

PROPOSED SIDE ELEVATION  
Scale 1:100

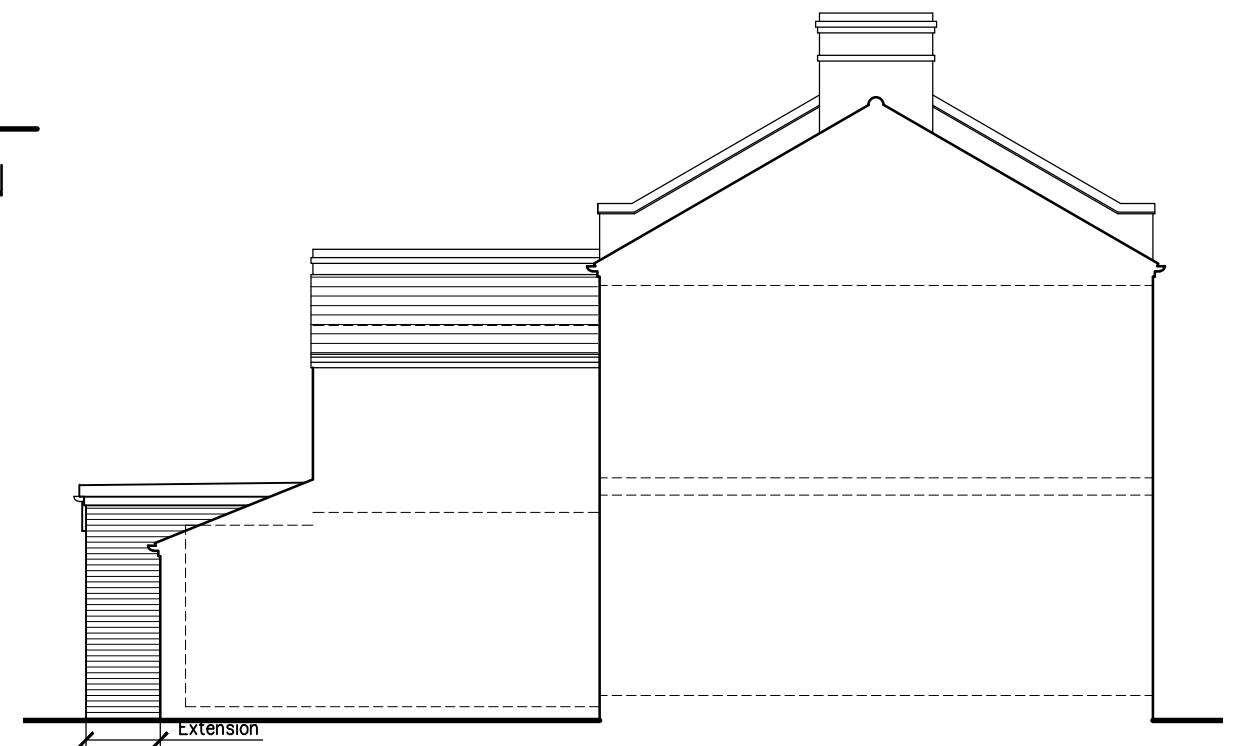

PROPOSED SIDE ELEVATION  
Scale 1:100

Revisions  
A 05.11.2023 Design of rear extension amended

**T Joseph Associates Limited**  
Chartered Architect

10 Deodar Road, London SW15 2NU  
www.tjosephassociates.co.uk

Project:  
**18 WARWICK ROAD WELLING DA16 1SP - SINGLE STOREY REAR  
/INFILL EXTENSION**

Title:  
**PROPOSED PLANS, ELEVATIONS**

Project Ref. 2333	Drawing no: 02	Revision: A	Date: JULY 2023 Scale 1:100@A3
----------------------	-------------------	----------------	---

**PLANNING ISSUE**