



EXISTING GROUND FLOOR PLAN  
Scale 1:100

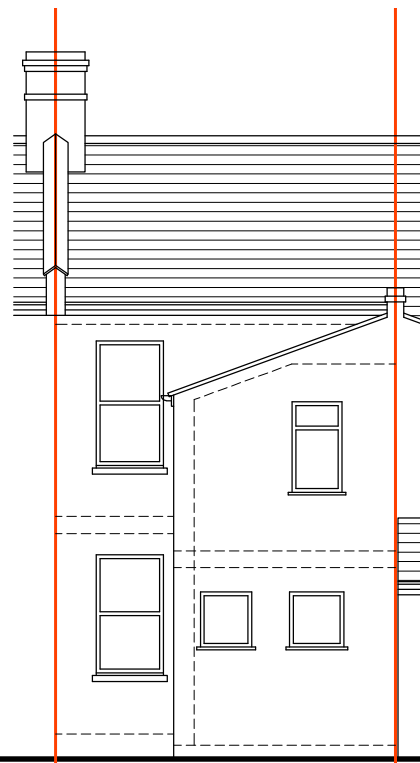


EXISTING REAR ELEVATION  
Scale 1:100




LOCATION PLAN  
Scale 1:1250

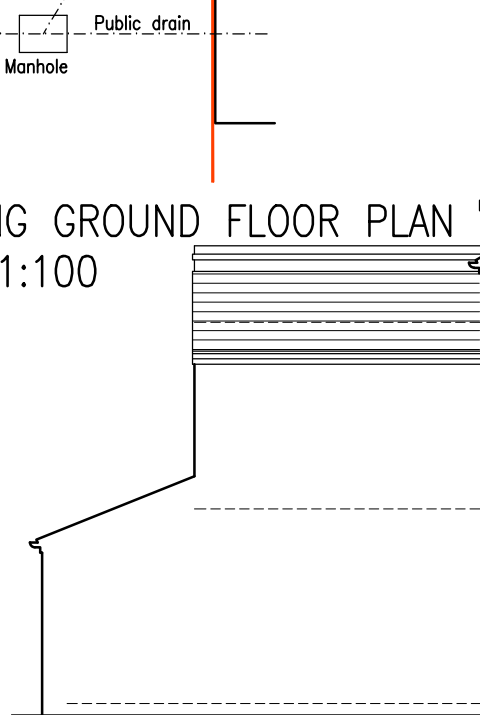

EXISTING SIDE ELEVATION  
Scale 1:100

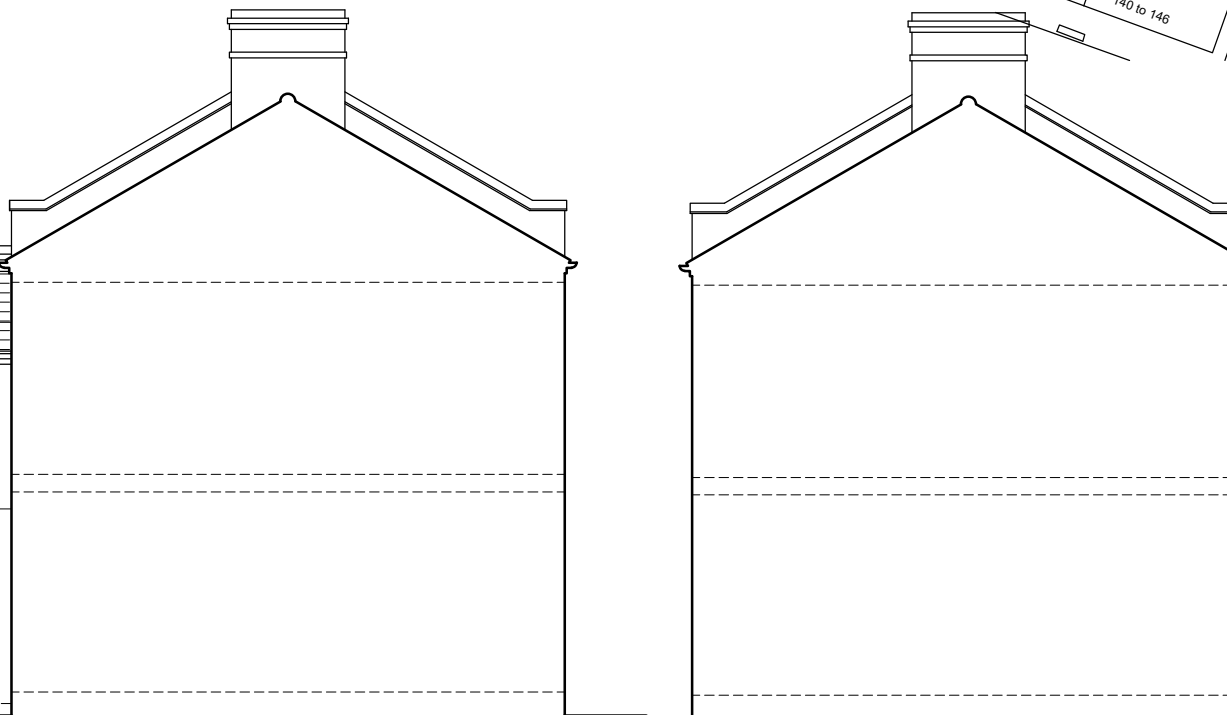

EXISTING SIDE ELEVATION  
Scale 1:100

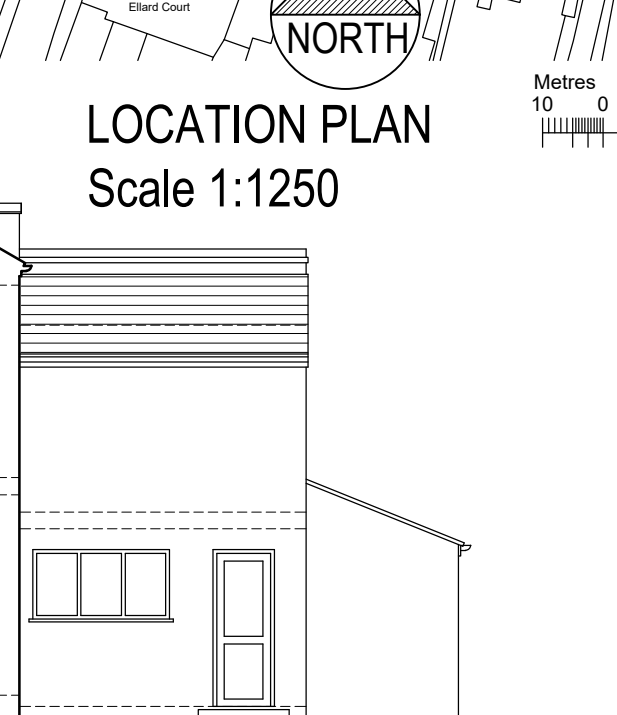

EXISTING SIDE ELEVATION  
Scale 1:100

Revisions

**T Joseph Associates Limited**

Chartered Architect

12 Bonchurch Green, Bramley, Kent BR2 9DG  
N www.tjosephassociates.co.uk

Client:

Project:  
**18 WARWICK ROAD WELLING DA16 1SP - SINGLE STOREY REAR  
/INFILL EXTENSION**

Title:

**EXISTING PLANS, ELEVATIONS, LOCATION PLAN**

Project Ref.  
2333

Drawing no:  
01

Revision:

Date:  
JULY 2023

Scale:  
1:1250/100@A3

**PLANNING ISSUE**