



PROPOSED GROUND FLOOR LAYOUT  
1:50

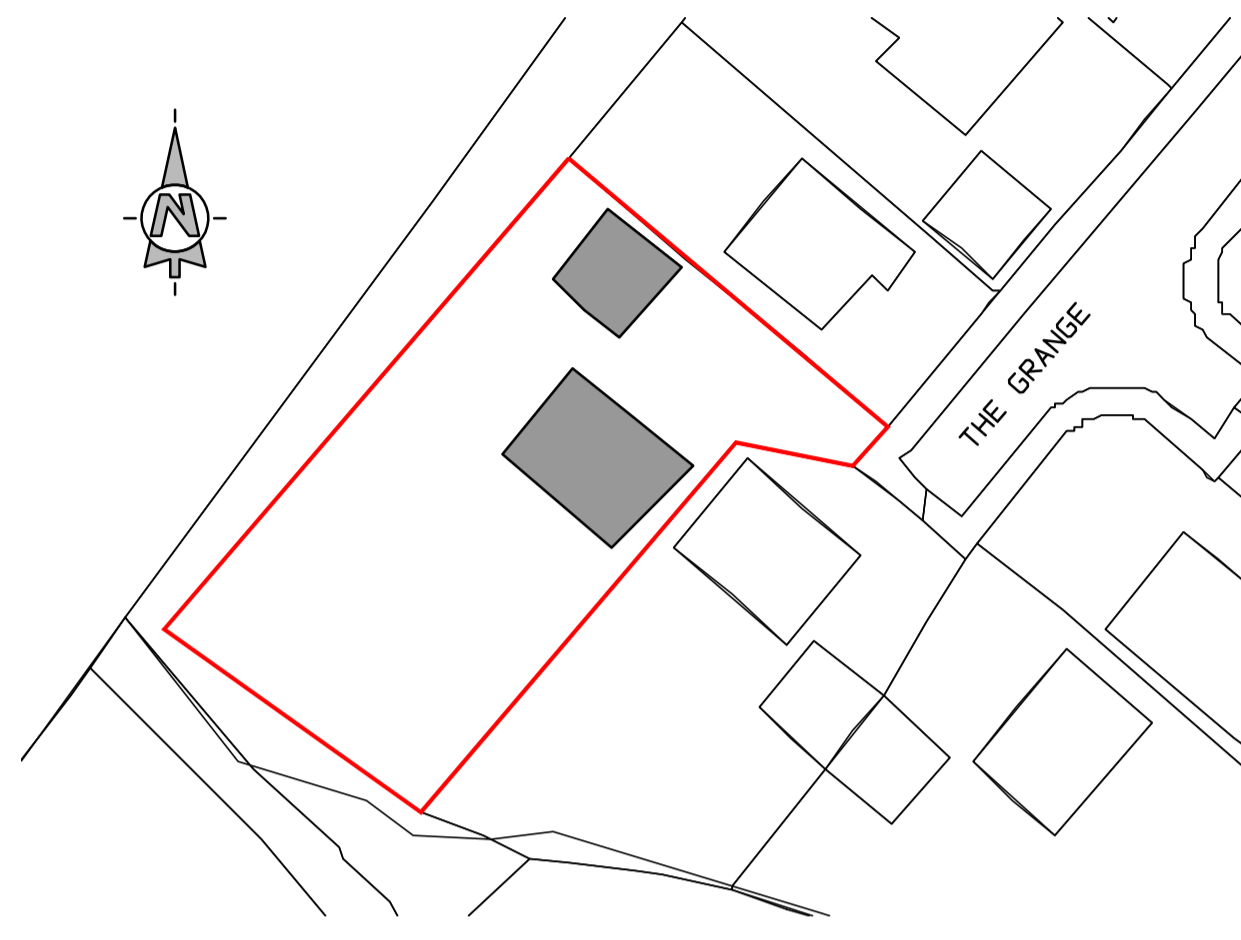

Proposed Site Referred To In The Application Indicated Thus:


EXISTING BLOCK PLAN  
1:500

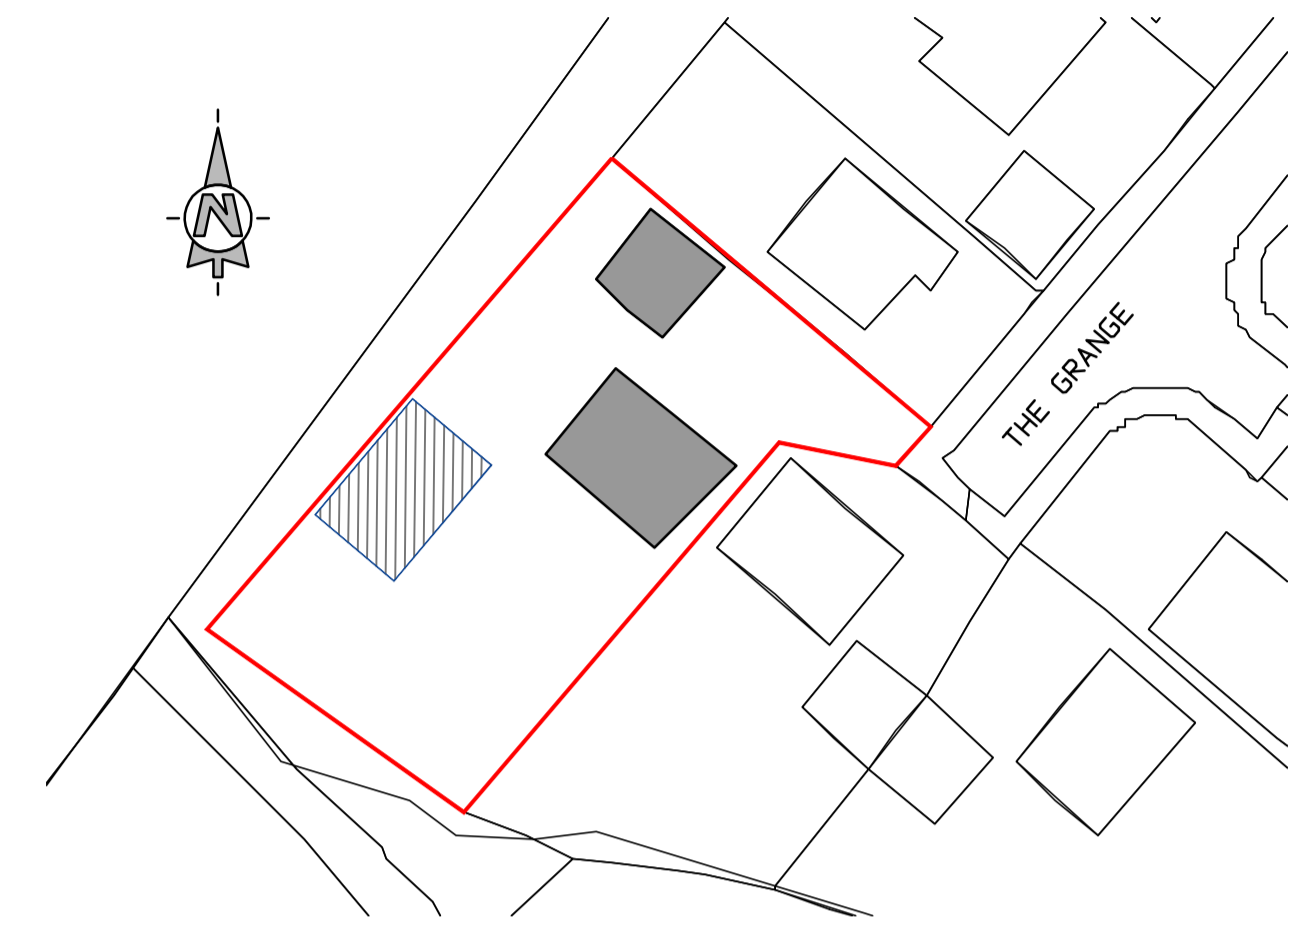


Proposed Site Referred To In The Application Indicated Thus:

Proposed Accessible Annex Indicated Thus:


PROPOSED BLOCK PLAN  
1:500

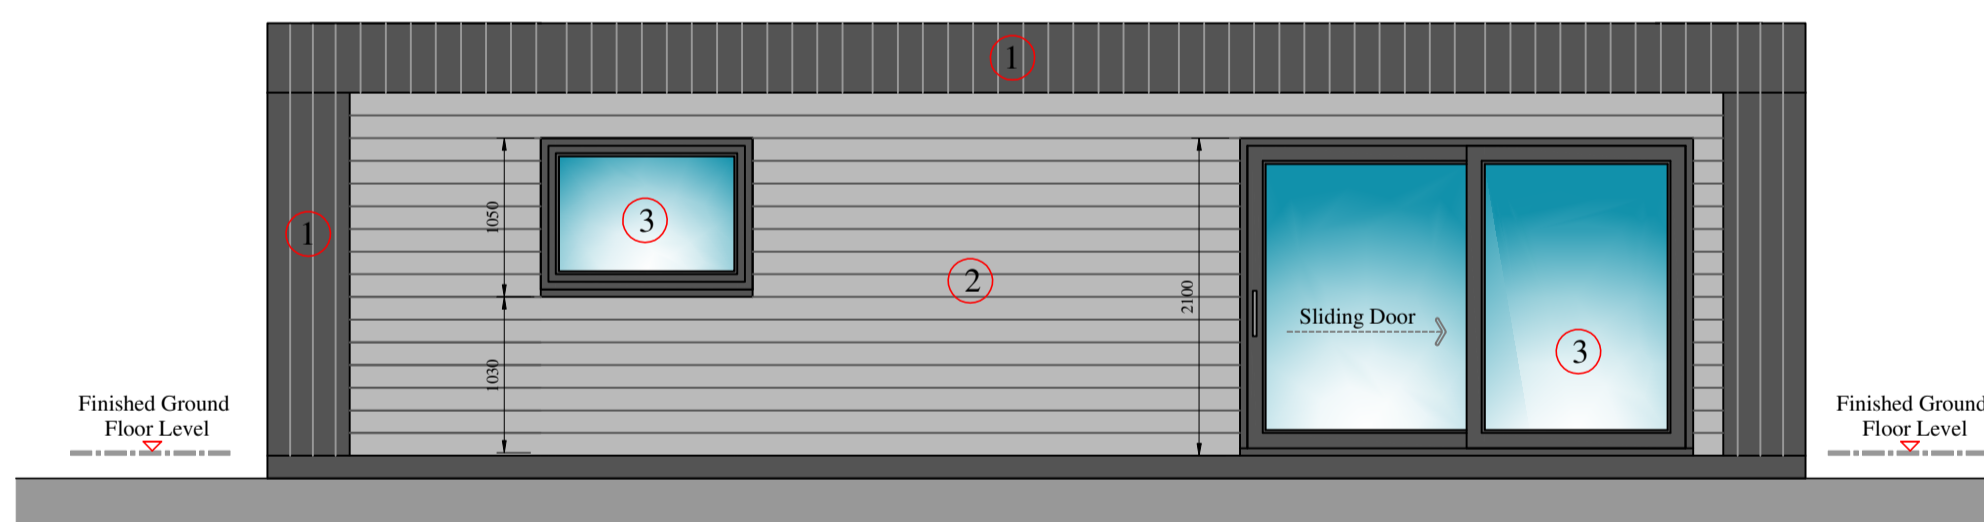


PROPOSED SOUTH - EAST ELEVATION  
1:50

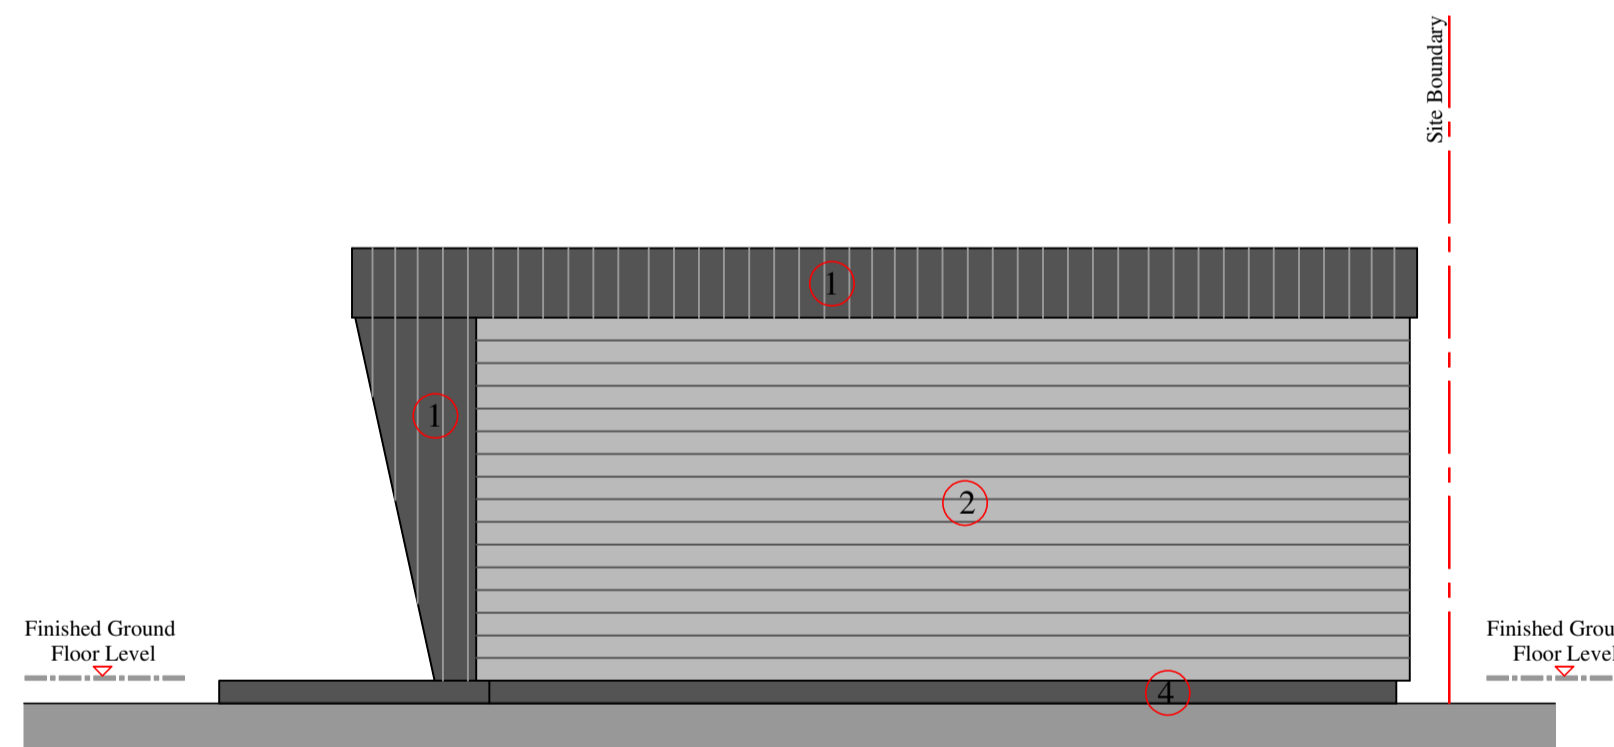

PROPOSED NORTH - EAST ELEVATION  
1:50

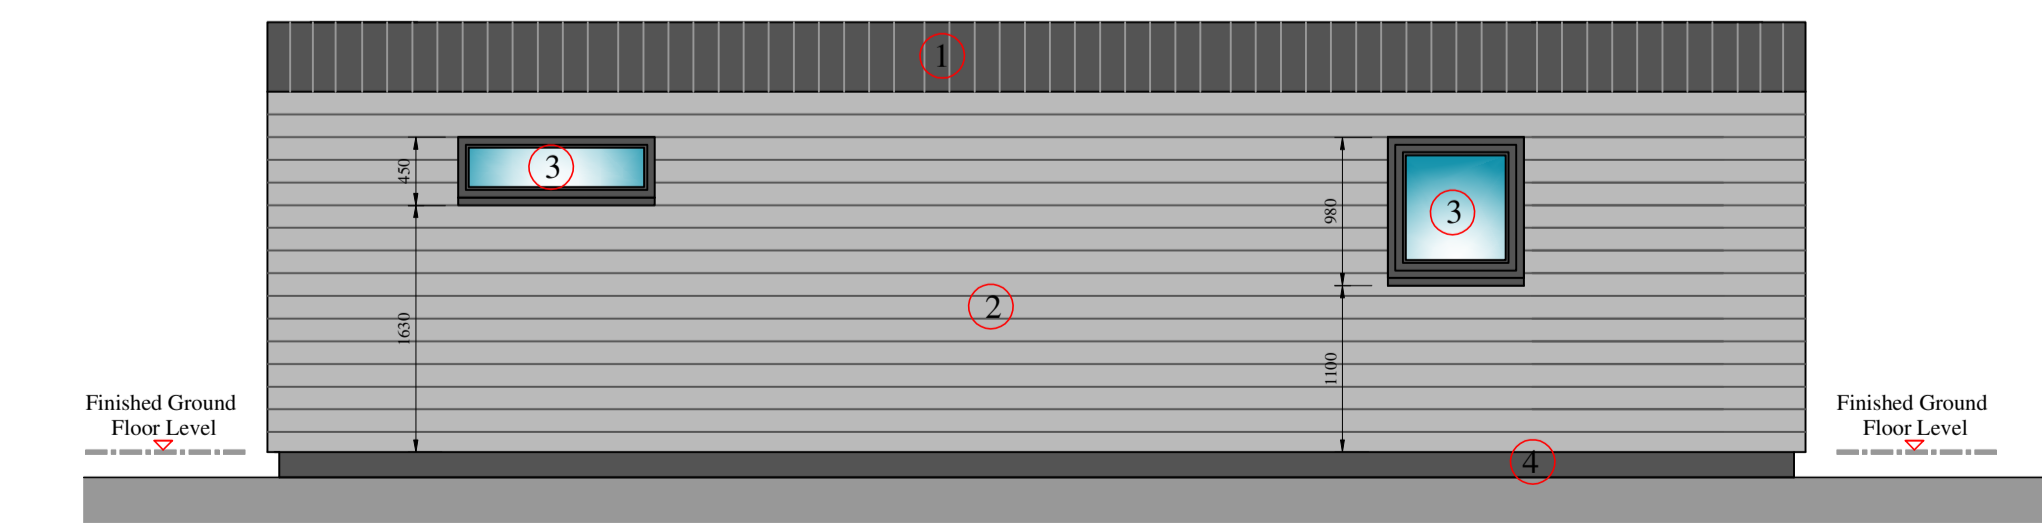

PROPOSED NORTH - WEST ELEVATION  
1:50

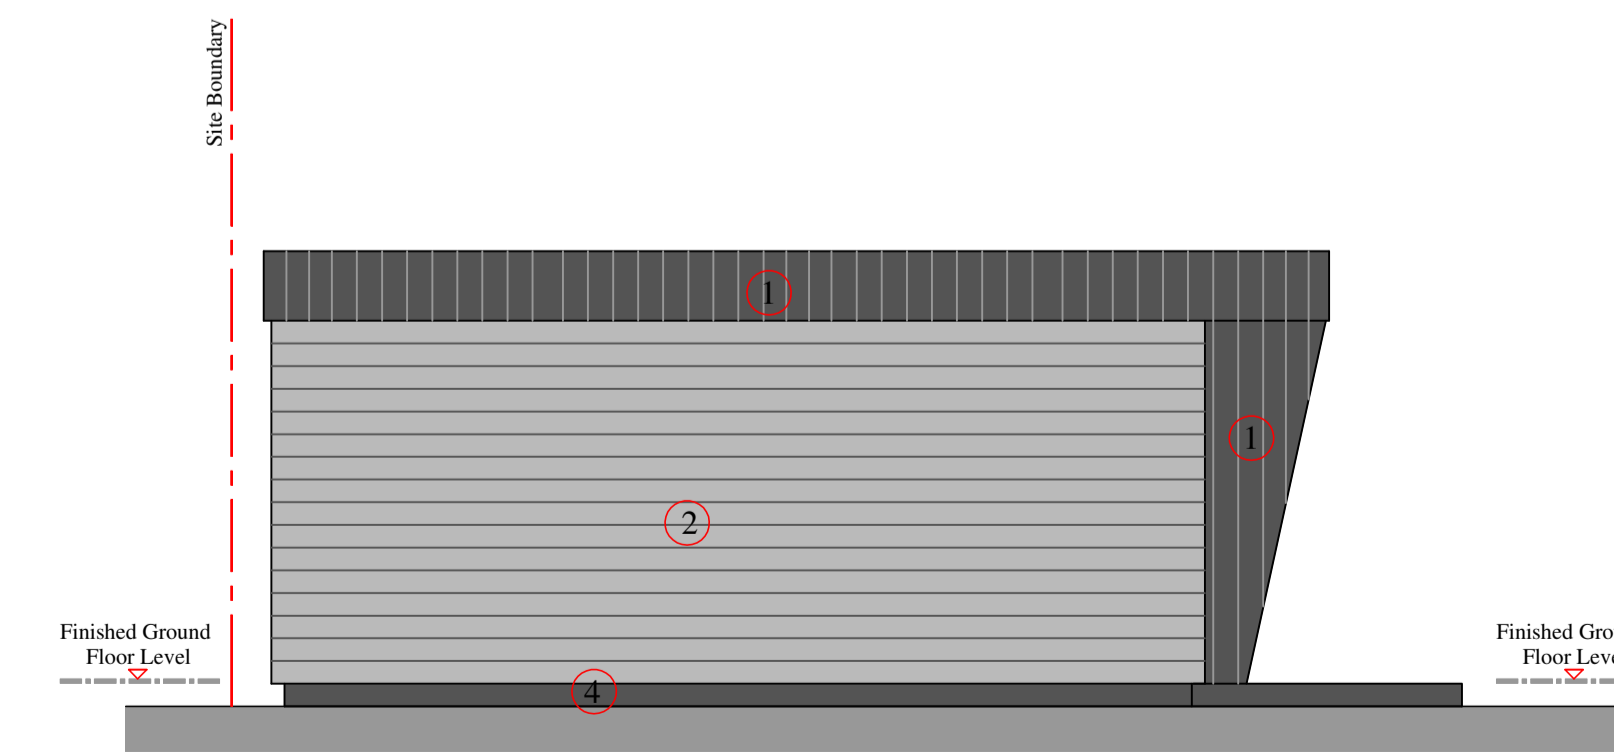

PROPOSED SOUTH - WEST ELEVATION  
1:50

**LEGEND:**

- ① - Indicates Anthracite Grey Cedral Weather Board Vertical Cladding.
- ② - Indicates Light Grey Cedral Weather Board Horizontal Cladding.
- ③ - Indicates Anthracite Grey Upvc or Aluminium Windows & Doors
- ④ - Indicates Anthracite Smooth Render Base Course.



Mr Craig Hynd

CLIENT

Proposed Accessible Accomodation  
33 The Grange,  
Perceiton, Irvine.  
KA11 2EU

PROJECT

Existing & Proposed Block Plans,  
Layout & Elevations

TITLE

Planning

ISSUE STATUS

1:500, 1:50

SCALES

SHEET SIZE A1

23/155 - 001

DRAWING No.

REVISION

Jaimac Design  
6 Davie Sneddon Way,  
Kilmarnock  
East Ayrshire  
KA1 1AD

Tel: 01563 401545  
Mob: 07791156657  
Email: jaimac@hotmail.co.uk

