


Use specified dimensions only. All levels, dimensions and measurements are to be checked on site prior to commencement of works. Any discrepancies must be brought immediately to the architect's attention. This drawing is the property of WellSpace Architects Ltd. Copyright and design right are reserved by them. This drawing is issued on the condition that it is not copied either wholly or in part without the written consent of WellSpace Architects Ltd. No liability will be accepted for amendments made by any other persons. This drawing is to be read in conjunction with all relevant drawings, specifications and consultants' information and comply to updated UK legislation. All temporary works are to be the responsibility of the Contractor.

Notes

Existing survey information undertaken by others


Materials Key:

1. Brown brickwork with light brown mortar in stretcher bond to match existing
2. Solider course brick detail
3. Timber cladding or similar laid diagonally
4. Timber cladding or similar laid vertically
5. White uPVC windows to match existing
6. White composite front door & side lights
7. White composite sectional garage door or similar
8. Black aluminium bifolding or doors or similar
9. Black aluminium windows and doors or similar
10. Block rooflights to match doors and windows
11. Concrete grey plain roof tiles and matching ridge to or similar
12. GRP or grey flat roof
13. White uPVC or similar soffits and fascias to match existing
14. PPC Aluminium or similar metal light grey fascia, soffits, trims
15. PPC Aluminium or similar metal light grey cladding
16. White uPVC or similar square profile gutters and downpipes
17. Frosted glazing
18. White render to match existing
19. Black metal chimney top
20. Concrete base
21. External planters with timber or similar horizontal cladding
22. Lead or similar flashing

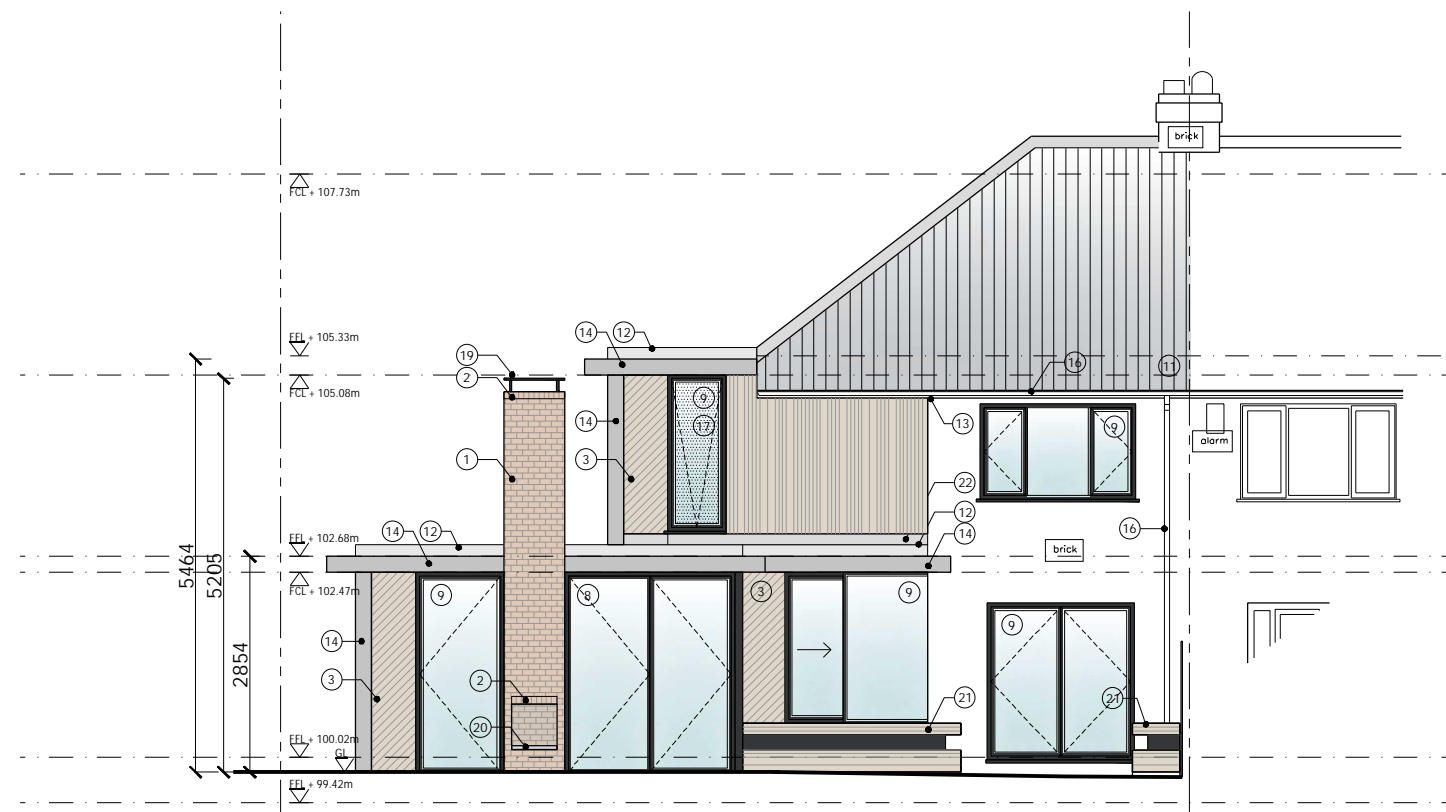

DATUM 98.0M


PROPOSED REAR ELEVATION C

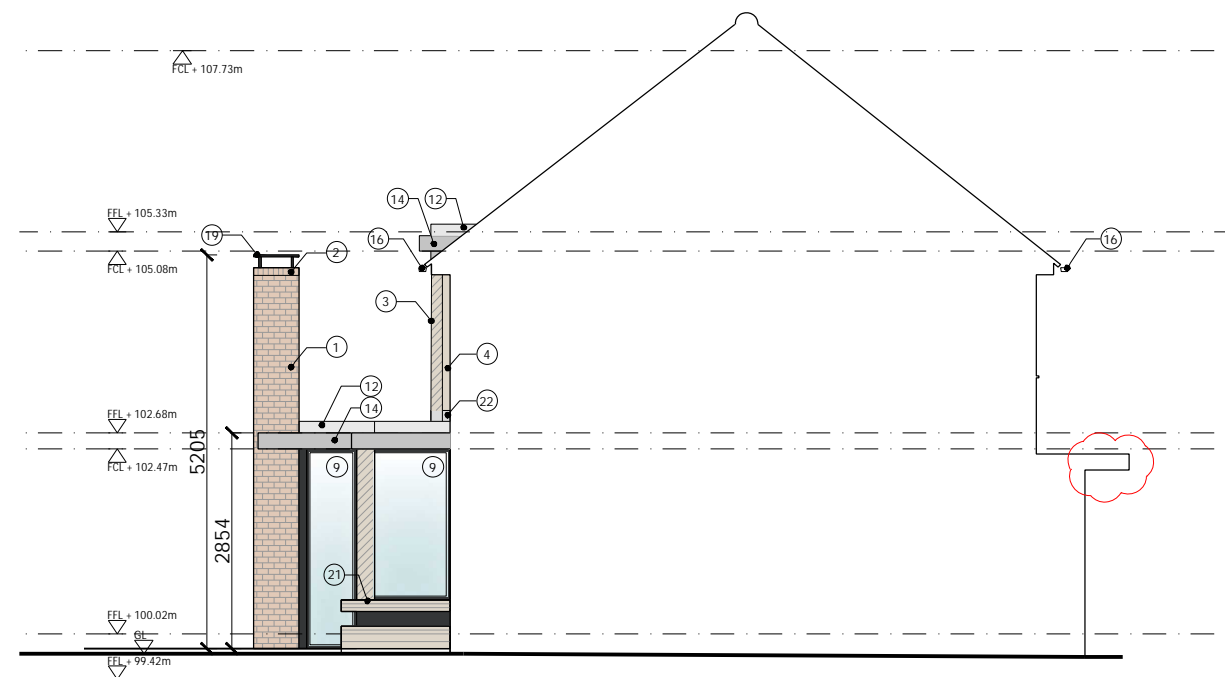

DATUM 98.0M

PROPOSED SIDE ELEVATION D

Scale 1:100

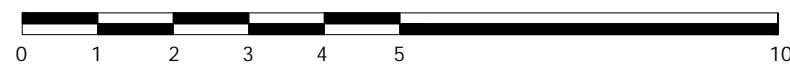

Revision	Description	Date
01	Canopy shown of side elevation D	06.11.2023

Project 68 Grove Vale Avenue
Birmingham
B43 6BZ

Title Proposed Elevations

Drawn MP Checked MP File 22057-300-16082023

Status PLANNING Date 18/09/2023

Job No. 22057 Drg No. A-E202 Rev 01 Scale 1:100@A3