


Use specified dimensions only. All levels, dimensions and measurements are to be checked on site prior to commencement of works. Any discrepancies must be brought immediately to the architect's attention. This drawing is the property of WellSpace Architects Ltd. Copyright and design right are reserved by them. This drawing is issued on the condition that it is not copied either wholly or in part without the written consent of WellSpace Architects Ltd. No liability will be accepted for amendments made by any other persons. This drawing is to be read in conjunction with all relevant drawings, specifications and consultants' information and comply to updated UK legislation. All temporary works are to be the responsibility of the Contractor.

Notes



EXISTING LOCATION PLAN

Scale 1:1250

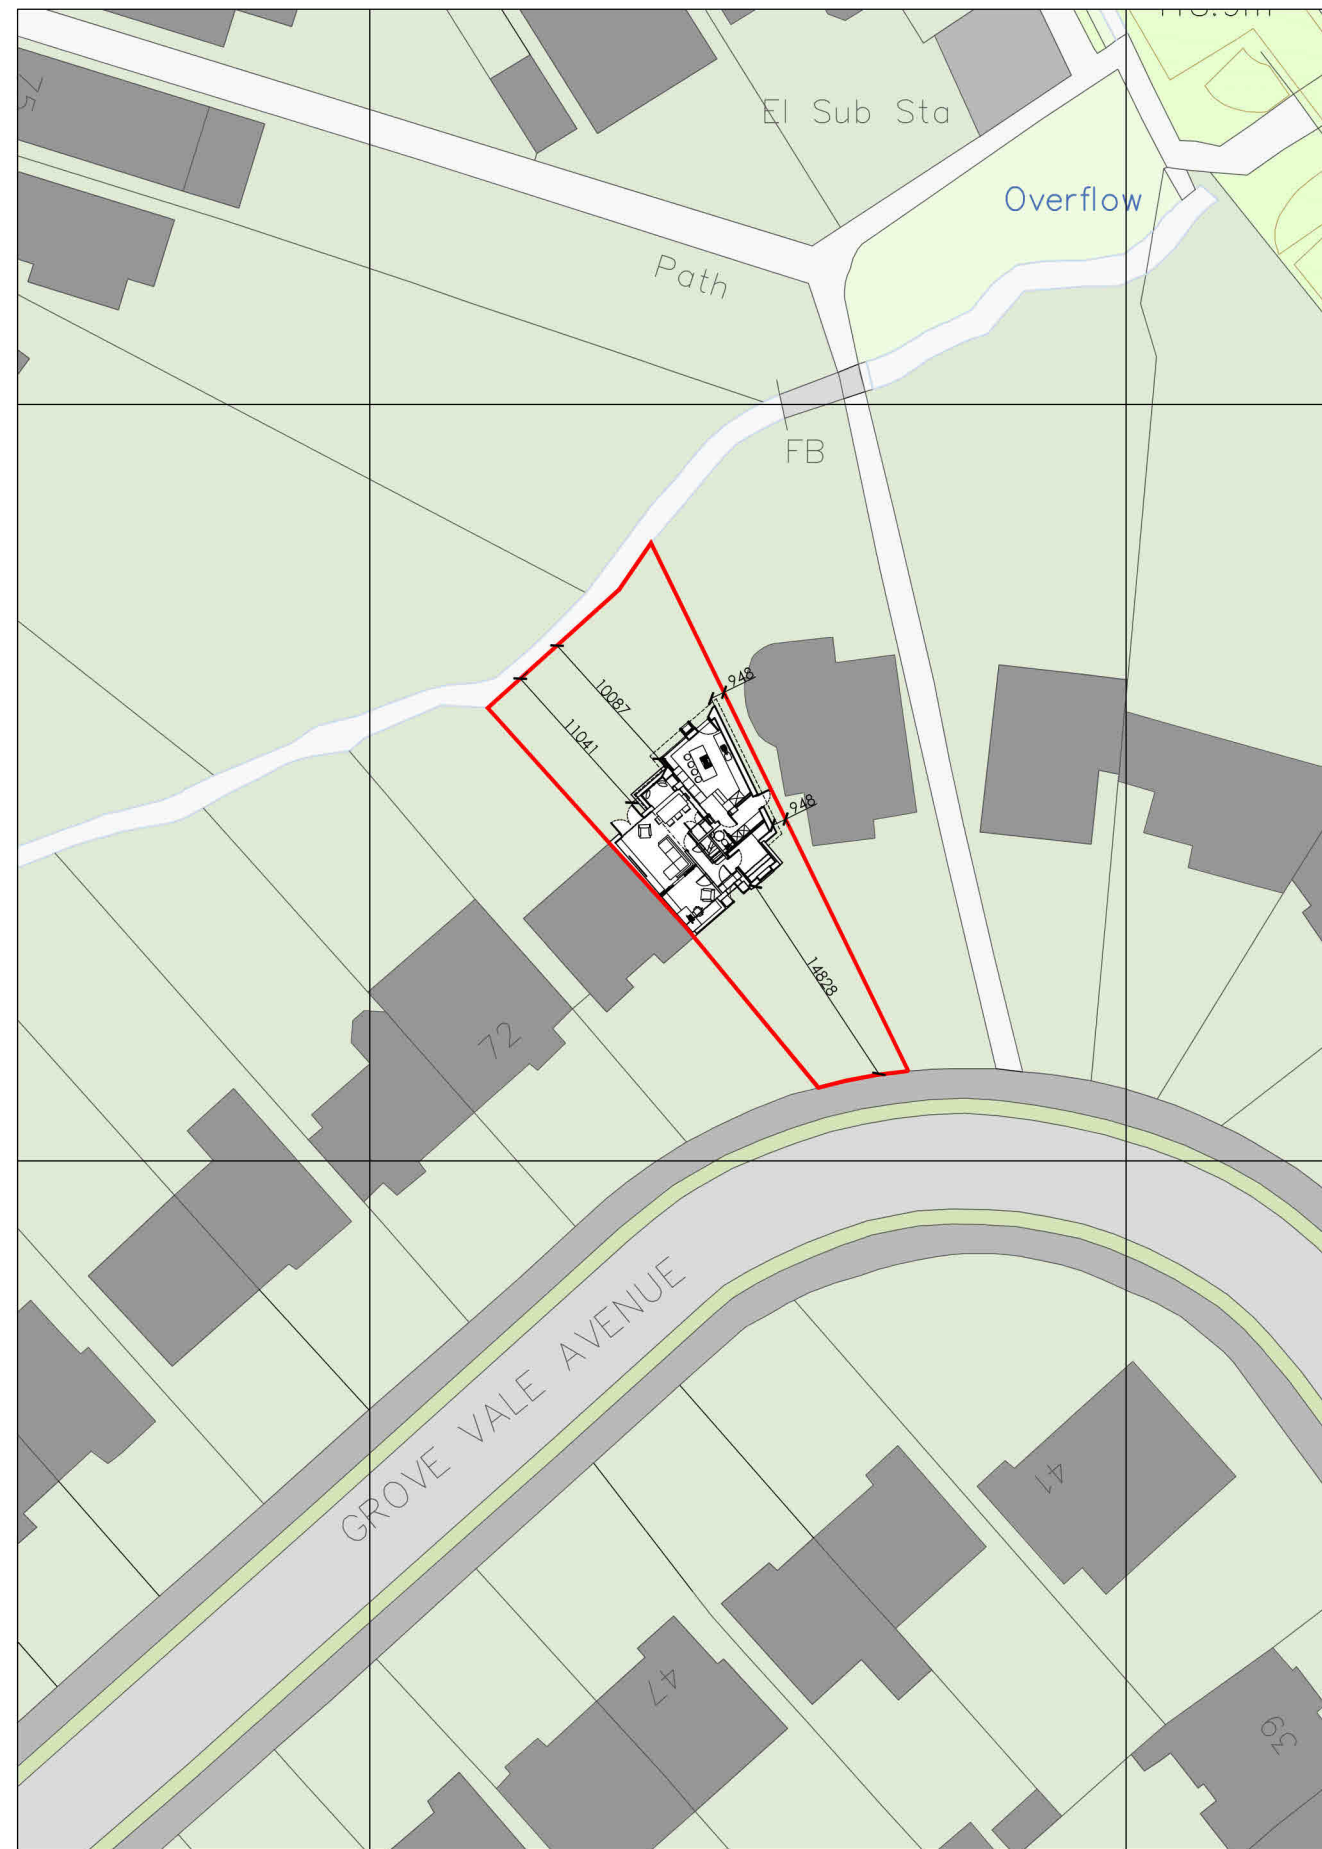

PROPOSED SITE PLAN

Scale 1:500



Revision	Description	Date

Client: [Redacted]

Project: 68 Grove Vale Avenue  
Birmingham  
B43 6BZ

Title: Existing and Proposed Location Site Plans

Drawn: MP Checked: MP File: 22057-300-16082023

Status: PLANNING Date: 18/09/2023

Job No. 22057 Drg. No. A-SP001 Rev XX Scale: As Shown