



LOCATION PLAN


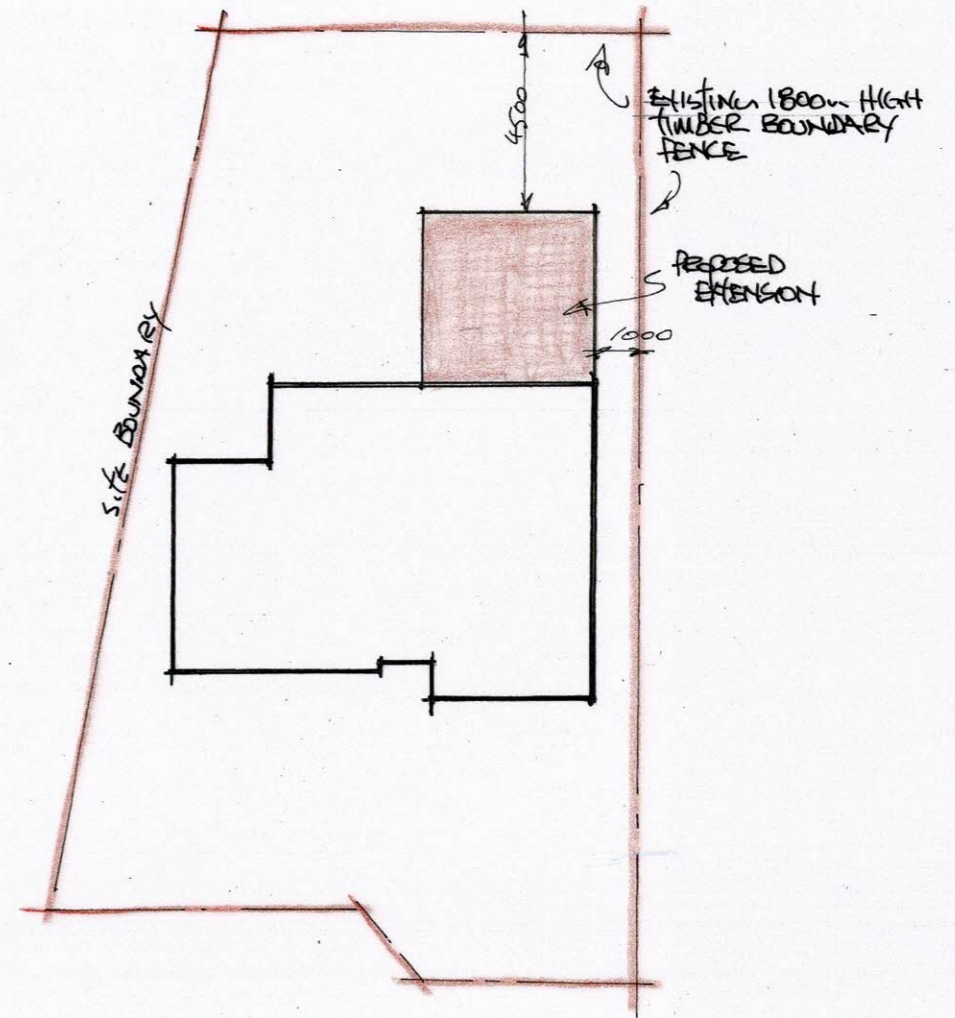


Block PLAN

PROPOSED EXTENSION TO HOUSE AT - 31 BUCHANAN CRESCENT ELIBURN, LIVINGSTON	
SCALE - 1:1250, 1:200	DWG. N° - LC-01
DATE - OCTOBER 2023	REV. -

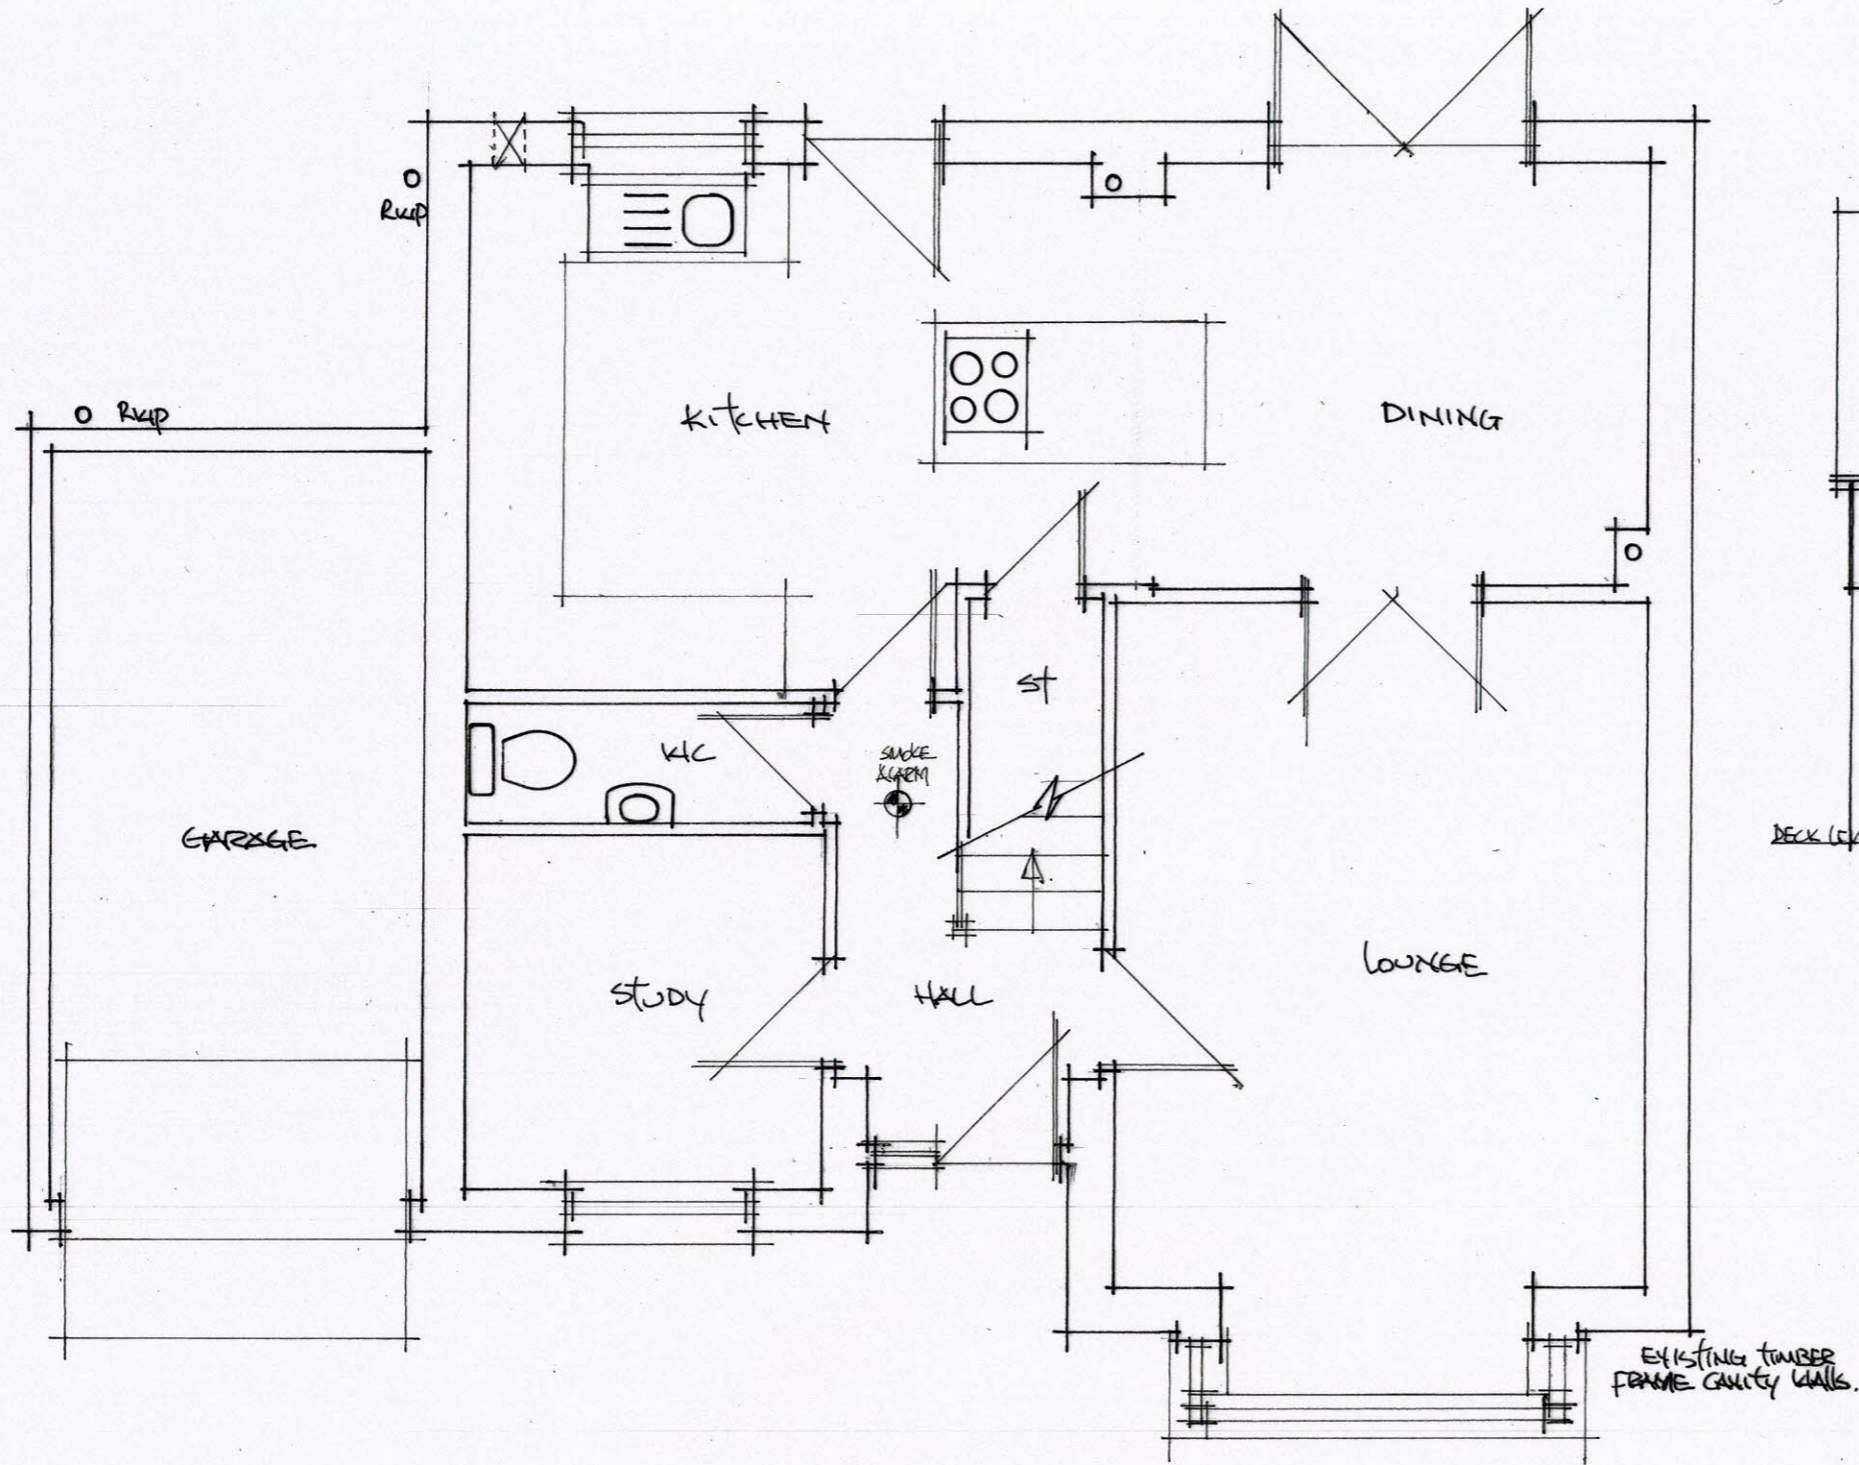


EXISTING GROUND FLOOR PLAN

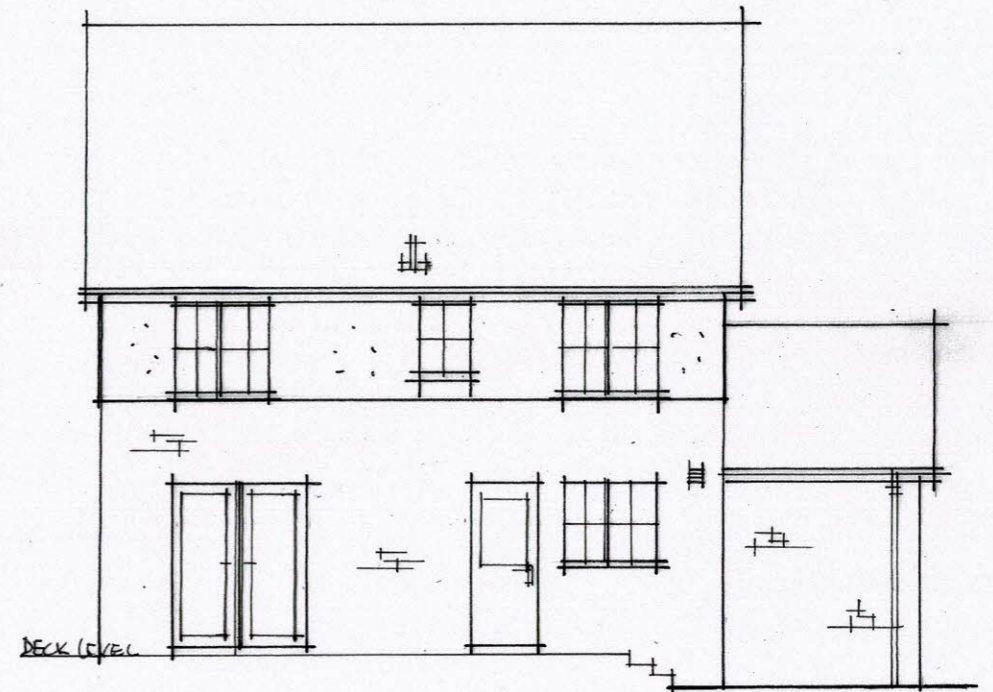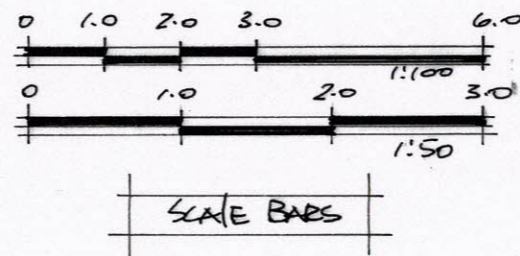


EXISTING REAR ELEVATION

PROPOSED EXTENSION TO HOUSE AT - 31 BUCHANAN CRESCENT ELBURN, LIVINGSTON	
SCALE - 1:50, 1:100	DATE - 10-01
DATE - OCTOBER 2023	REV. -

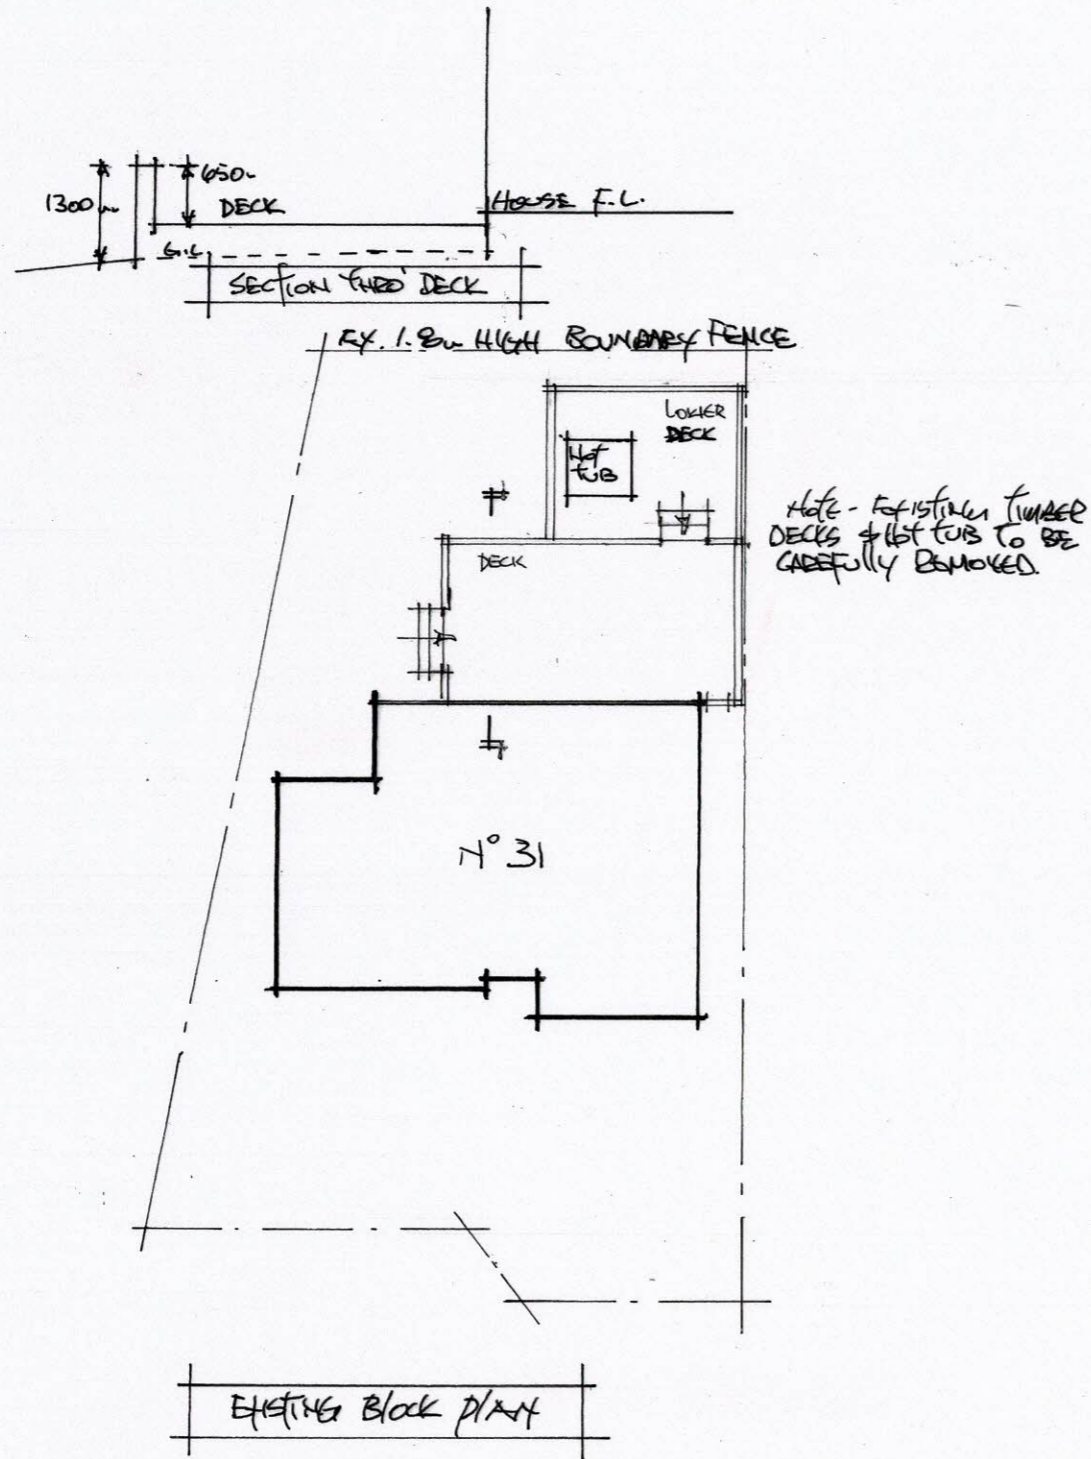

PROPOSED EXTENSION TO HOUSE AT - 31 BOGHANAN CRESCENT ELIBURN, LIVINGSTON	
SCALE - 1:200	DWG. N ^o - 02
DATE - OCTOBER 2023	REV. -

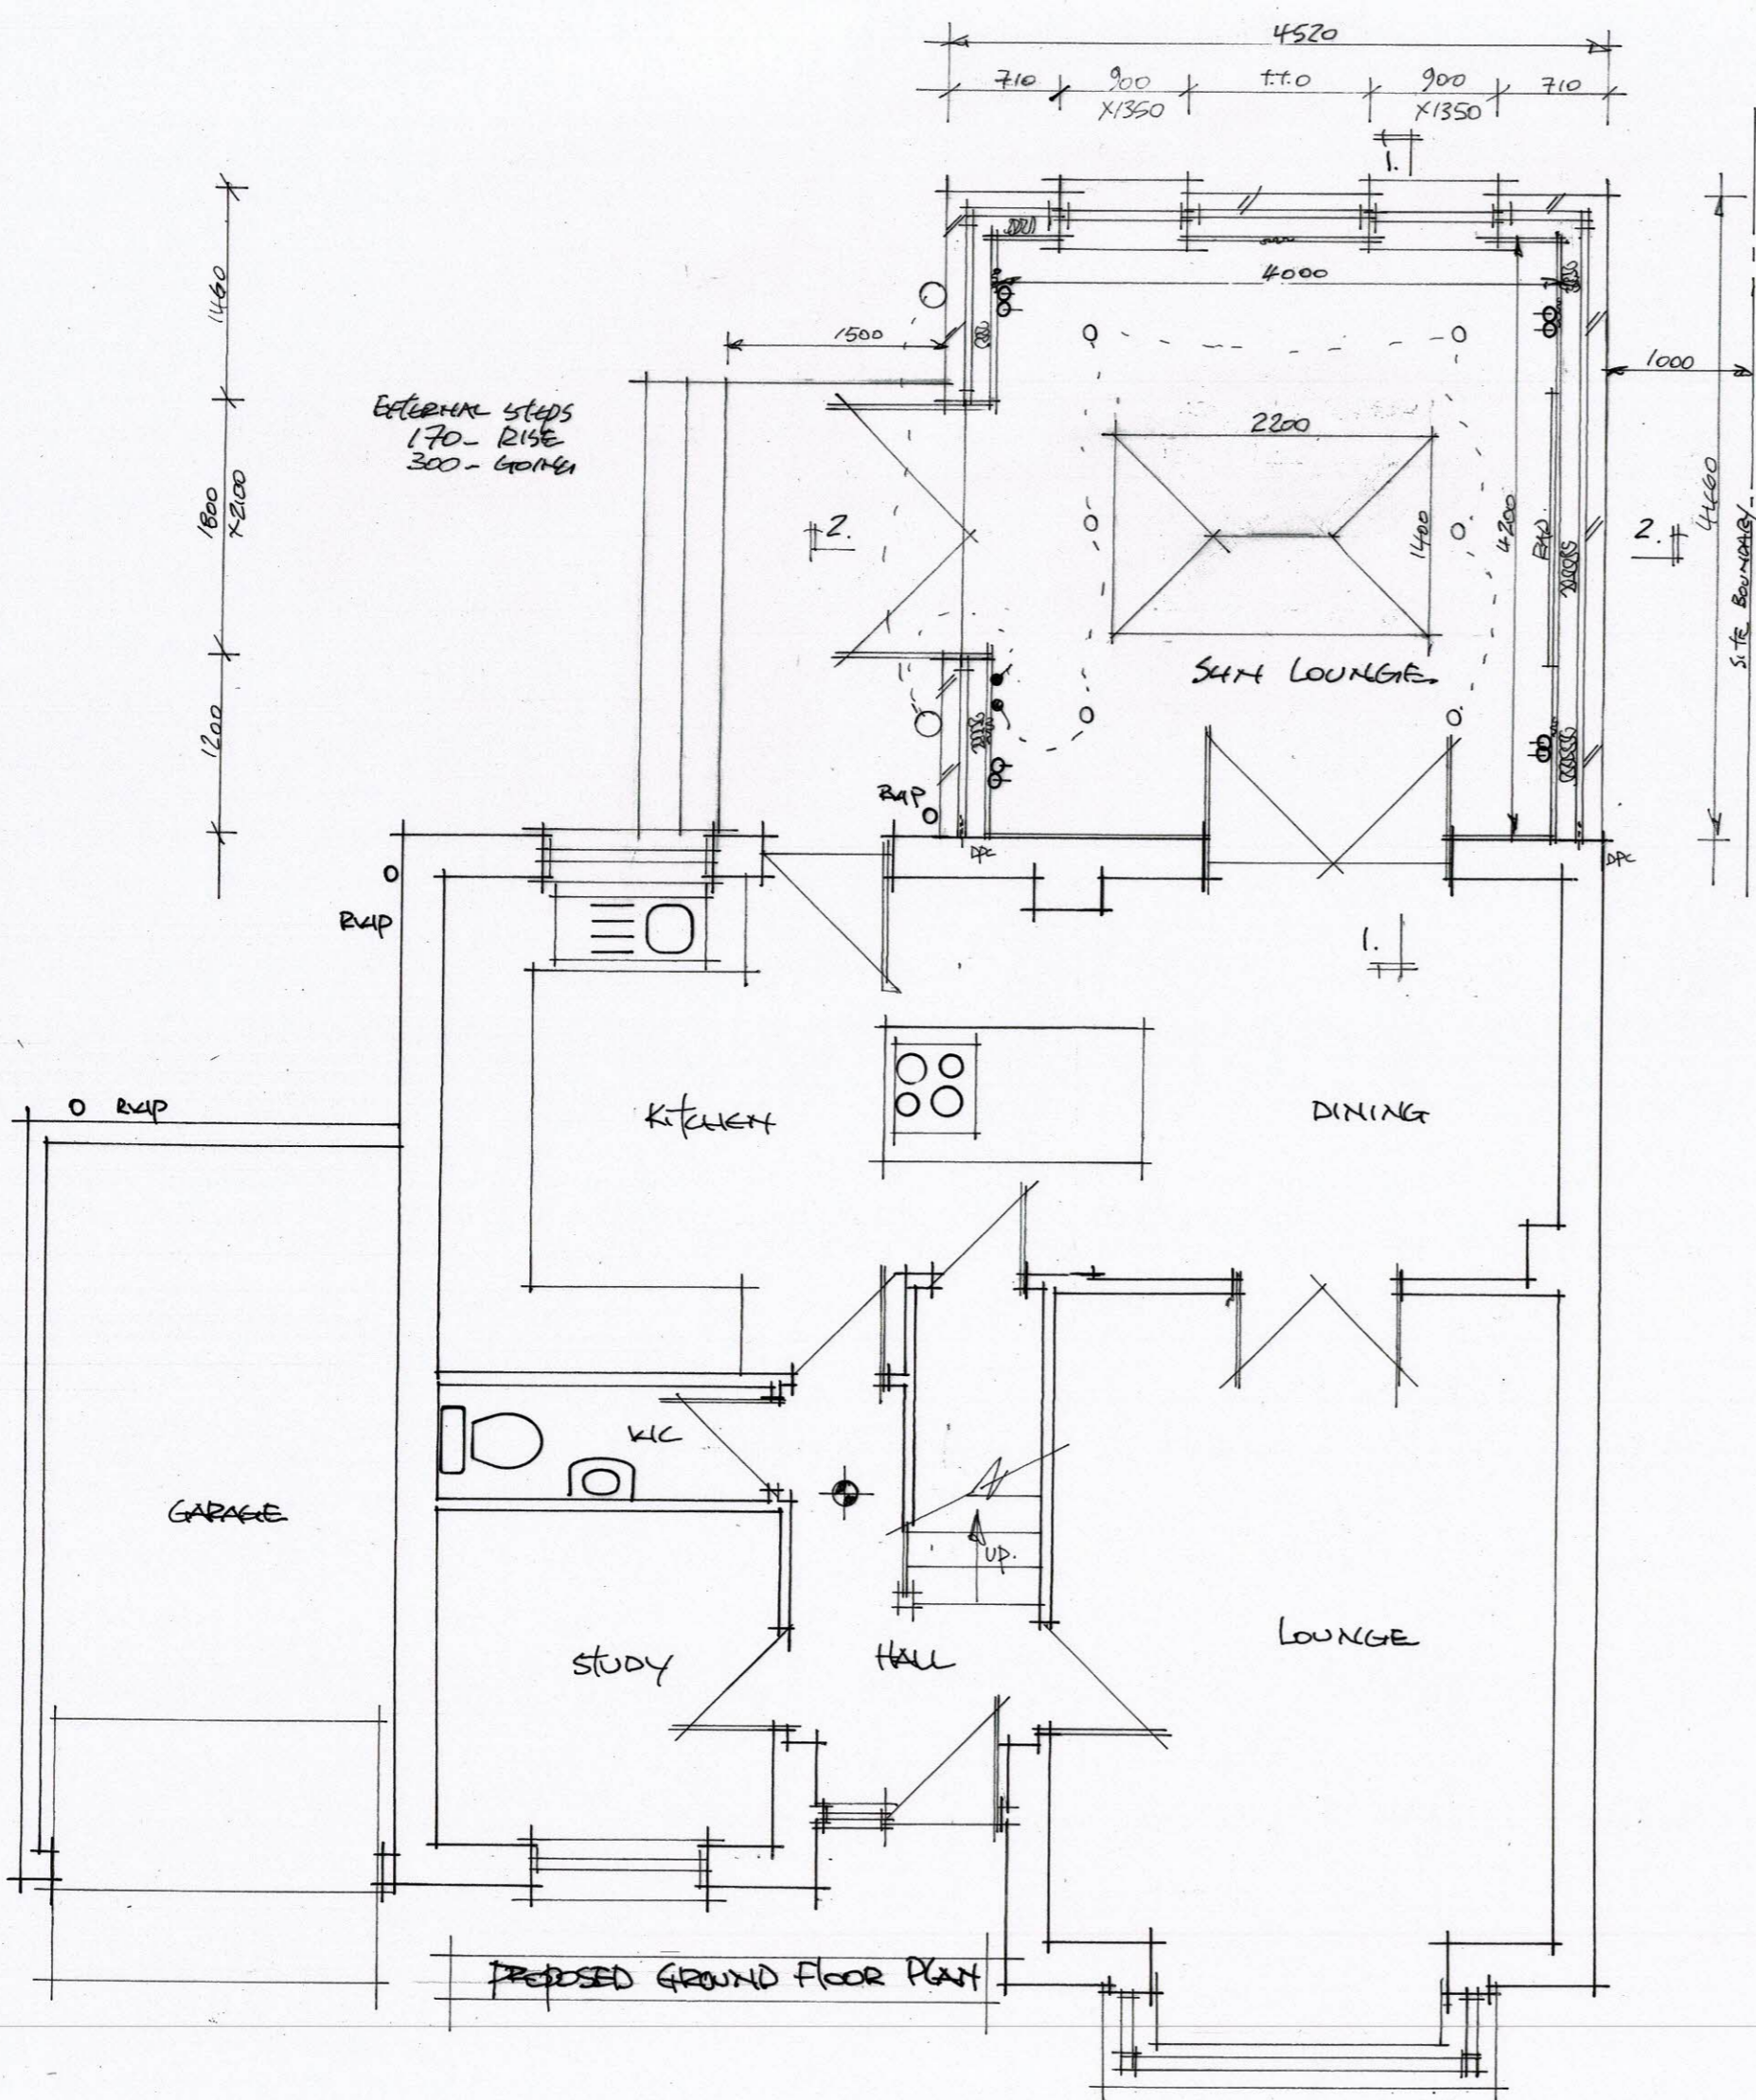


EXTERNAL STEPS
170 - RISE
300 - GOING

NOTE - PLANS TO BE READ IN CONJUNCTION WITH OUTLINE SPECIFICATION AND ENGINEERS DETAIL.

KORNICHE OR SIMILAR APPROVED LANTERN ROOFLIGHT INSTALLED IN ACCORDANCE WITH MANUFACTURERS INSTRUCTIONS. U-VALUE - 1.2 W/M²K.

ELECTRICAL WORKS INDICATIVE ONLY. CLIENT TO DISCUSS AND AGREE DETAILS WITH CONTRACTOR PRIOR TO WORKS COMMENCING.

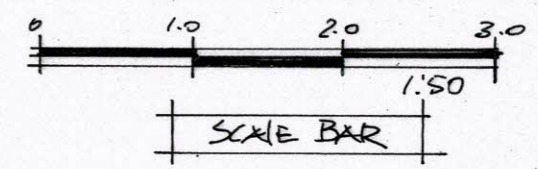

PROPOSED EXTENSION TO HOUSE AT - 31 BUCHANAN CRESCENT ELBURN, LIVINGSTON	
SCALE - 1:50	DRAWING NO - 03
DATE - OCTOBER 2023	REV. -


FEATURE STONE FINISH TO MATCH EXISTING.




PROPOSED REAR ELEVATION

KERNIGHT OR SIMILAR ALUMINUM DOUBLE GLAZED LANTERN ROOFLIGHT 1.2 W/WRK UP/AVE


HIGH PERFORMANCE DOUBLE GLAZED UPVC WINDOWS TO CLIENTS SPECIFICATION.

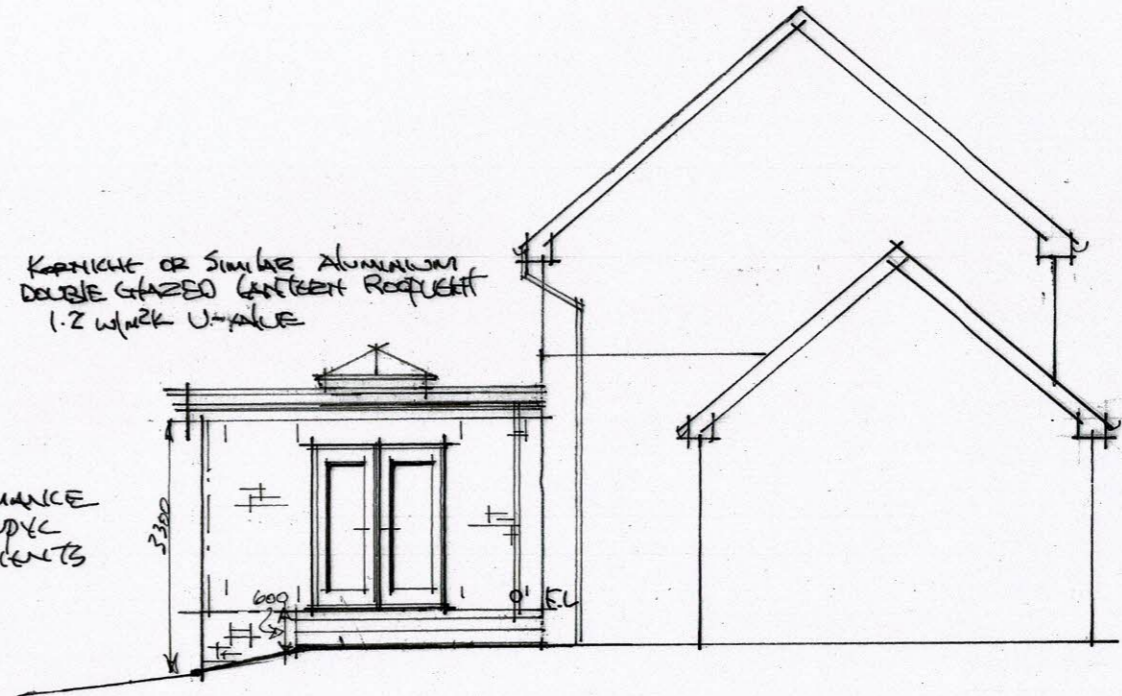

PROPOSED SIDE ELEVATION

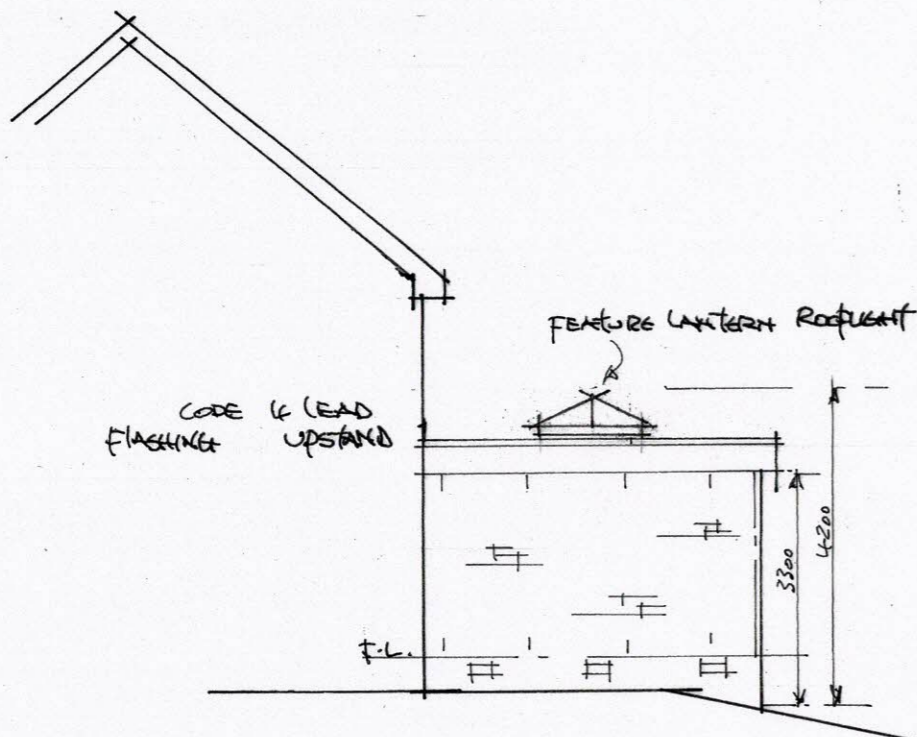



PROPOSED SIDE ELEVATION

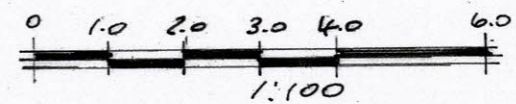

SCALE BAR


PROPOSED EXTENSION TO HOUSE AT 31 BUCHANAN CRESCENT ELBURN, LIVINGSTON	
SCALE - 1:100	DWG. NO - 04
DATE - OCTOBER 2023	REV. -

NOTE - PLANS TO BE READ IN CONJUNCTION WITH OUTLINE SPECIFICATION AND ENGINEERS DETAILS.

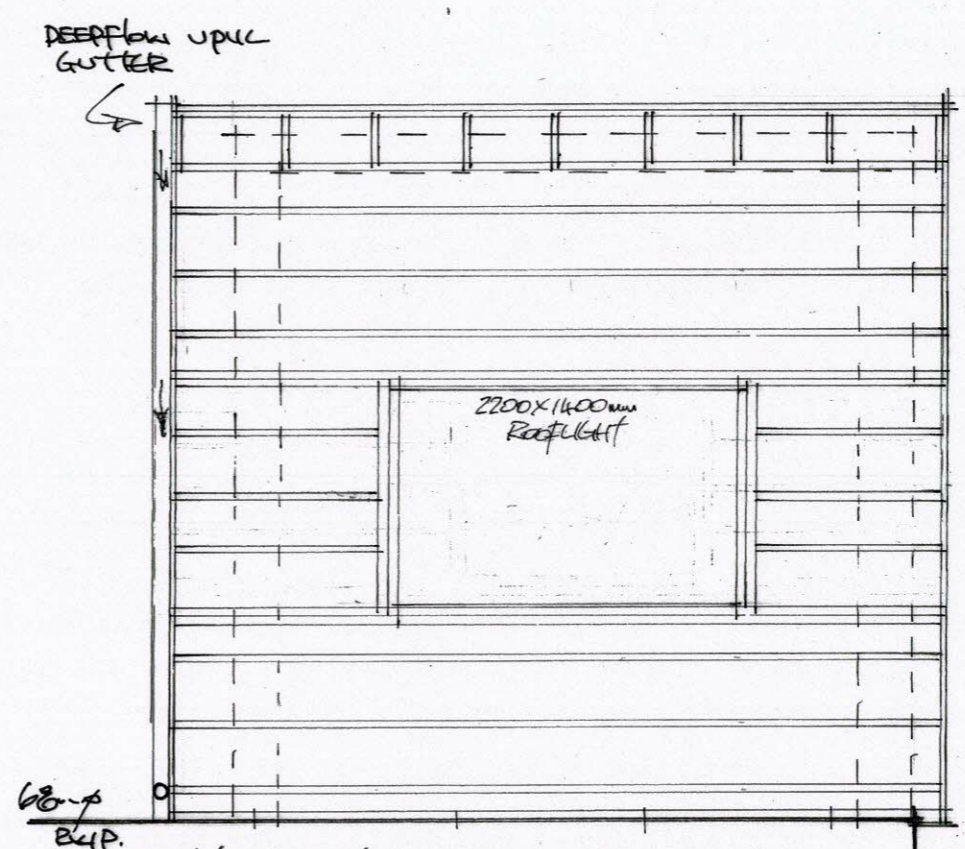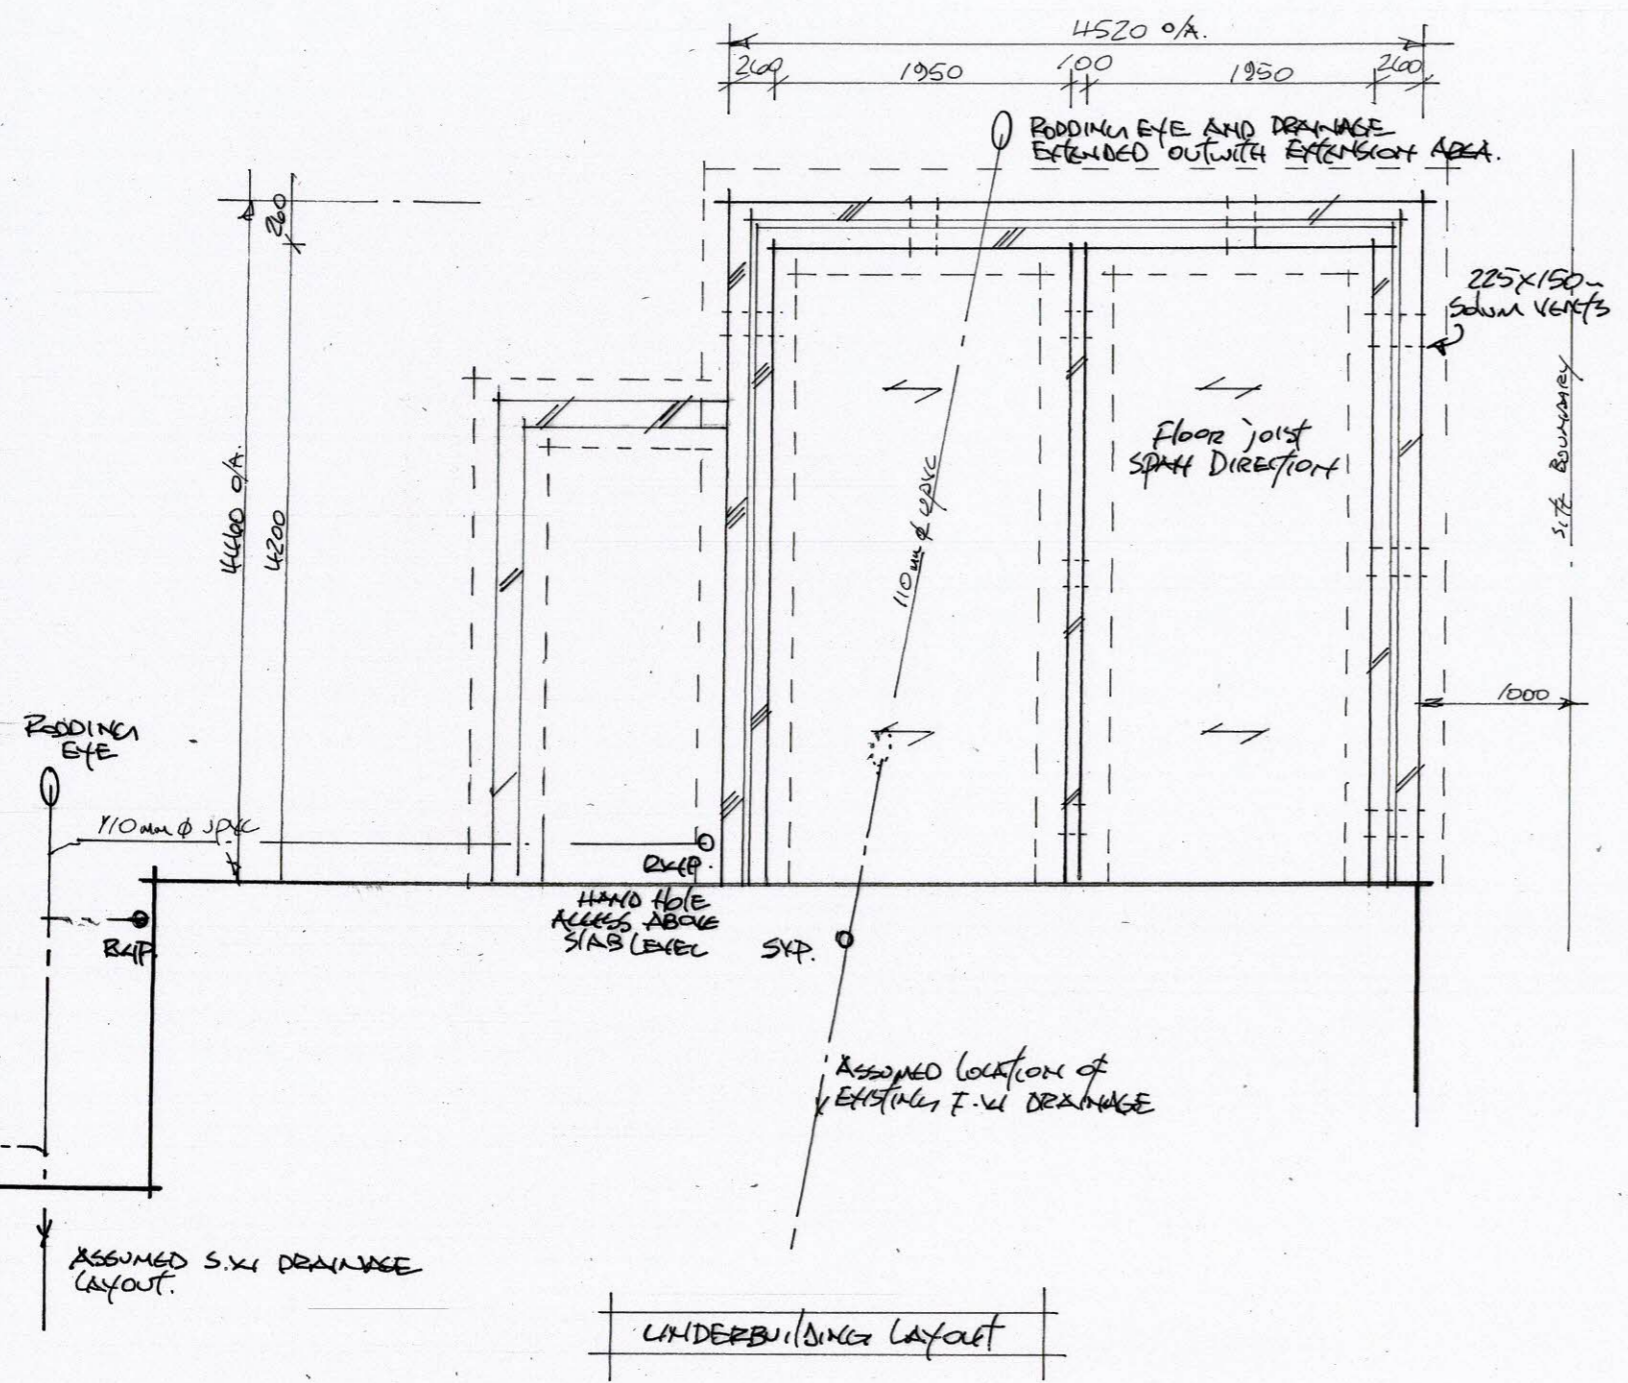


NOTE - LAYOUT INDICATIVE ONLY. CONTRACTOR TO REFER TO ENGINEERS DETAILS AND ROOFLIGHT MANUFACTURERS INSTALLATION INSTRUCTIONS.

NOTE - SITE MEETING TO BE ARRANGED BETWEEN CONTRACTOR AND BUILDING STANDARDS SURVISOR TO DISCUSS AND AGREE DRAINAGE PROPOSALS.

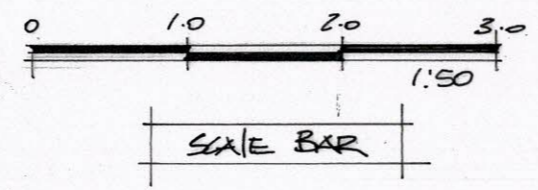


PROPOSED EXTENSION TO HOUSE AT - 31 BUCHANAN CRESCENT ELIBURN, LIVINGSTON	
SCALE - 1:50	DWG. NO - 05
DATE - OCTOBER 2023	REV. -

NOTE - PLANS TO BE READ IN CONJUNCTION WITH OUTLINE SPECIFICATION AND ENGINEERS DETAILS.

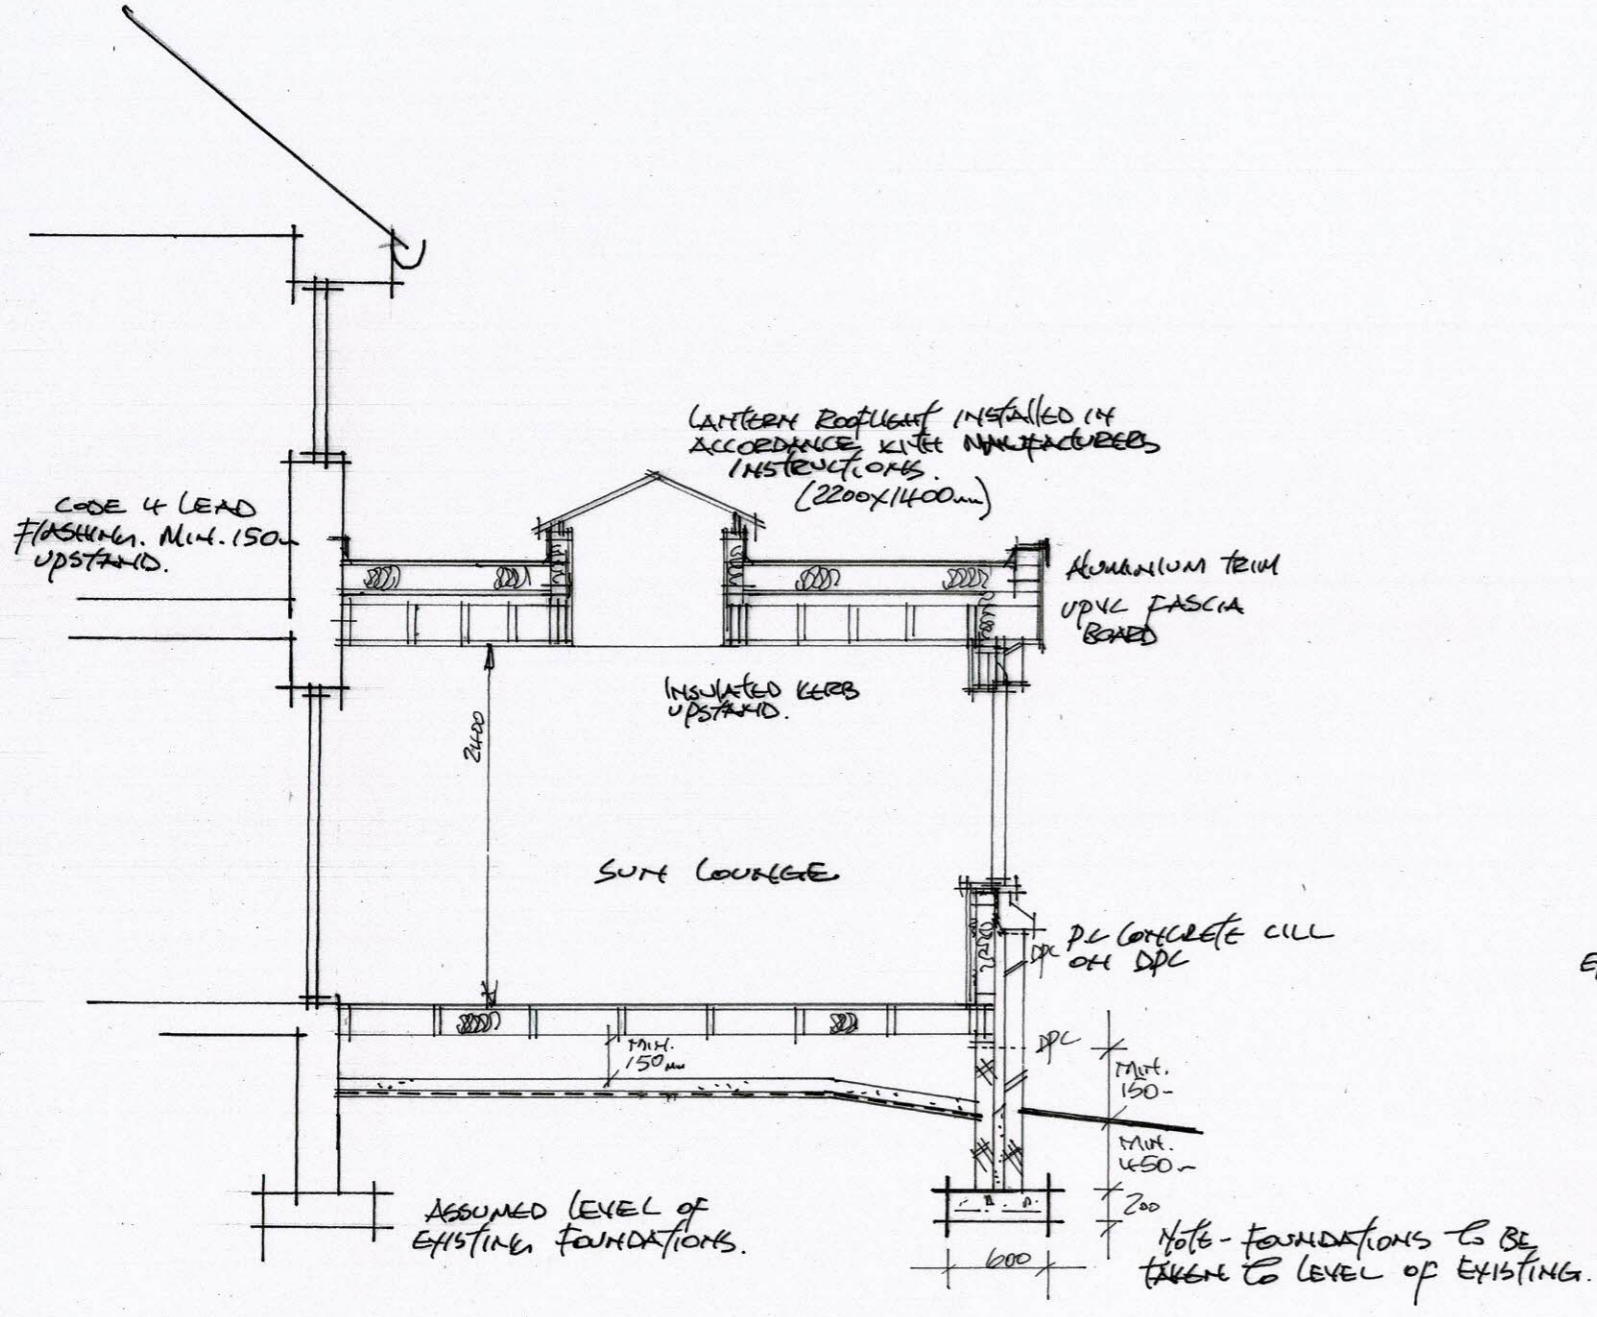

SECTION 1-1

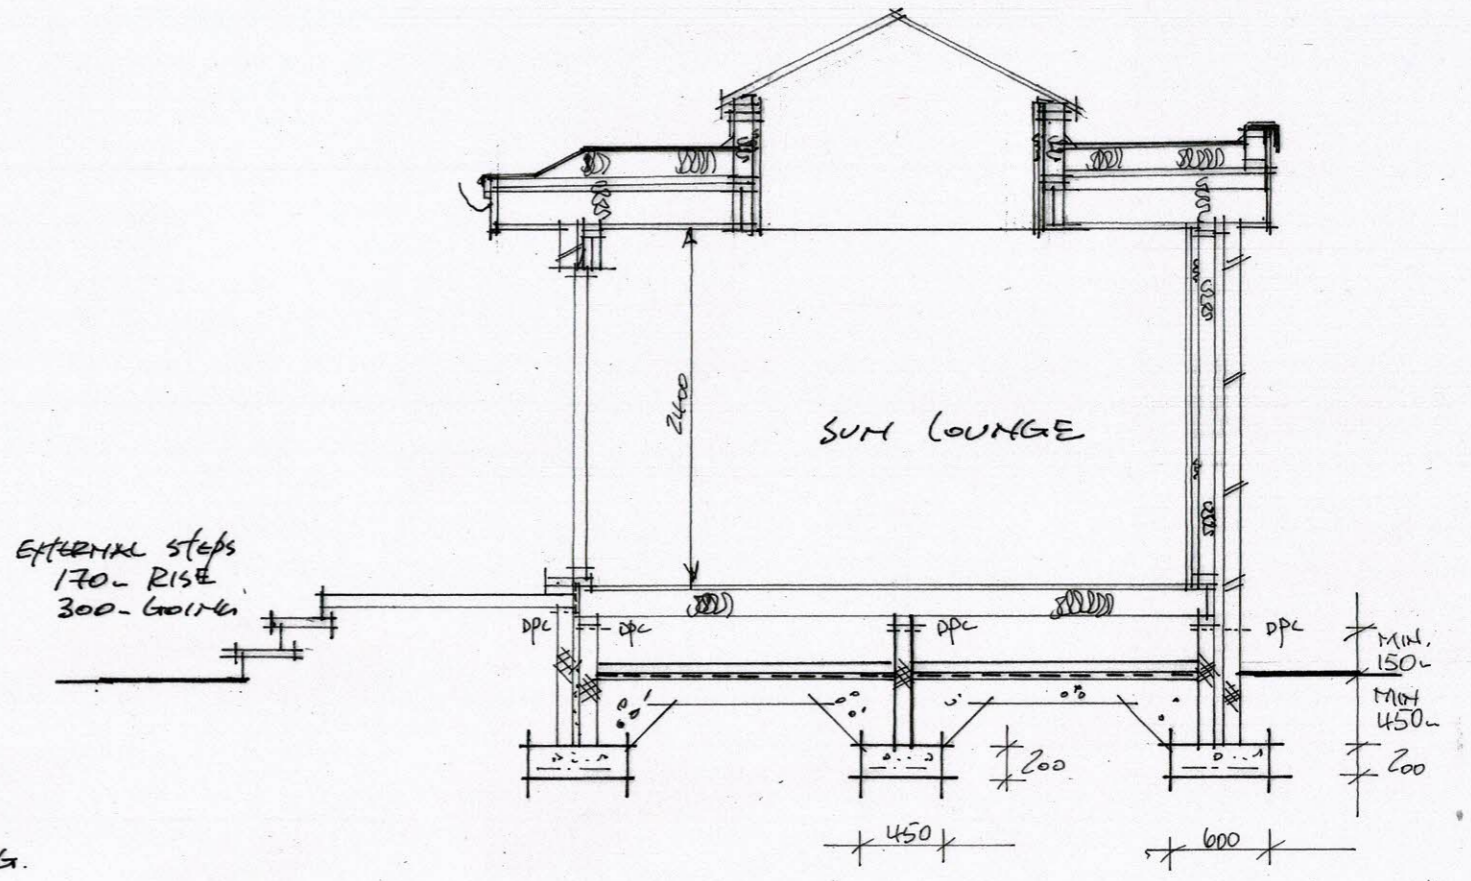

PROPOSED EXTENSION TO HOUSE AT - 31 BUCHANAN CRESCENT ELBURN, LYNGSTON	
SCALE - 1:50	DWG. NO. - 06
DATE - OCTOBER 2023	REV. -