



1 Proposed Ground Floor  
1 : 100

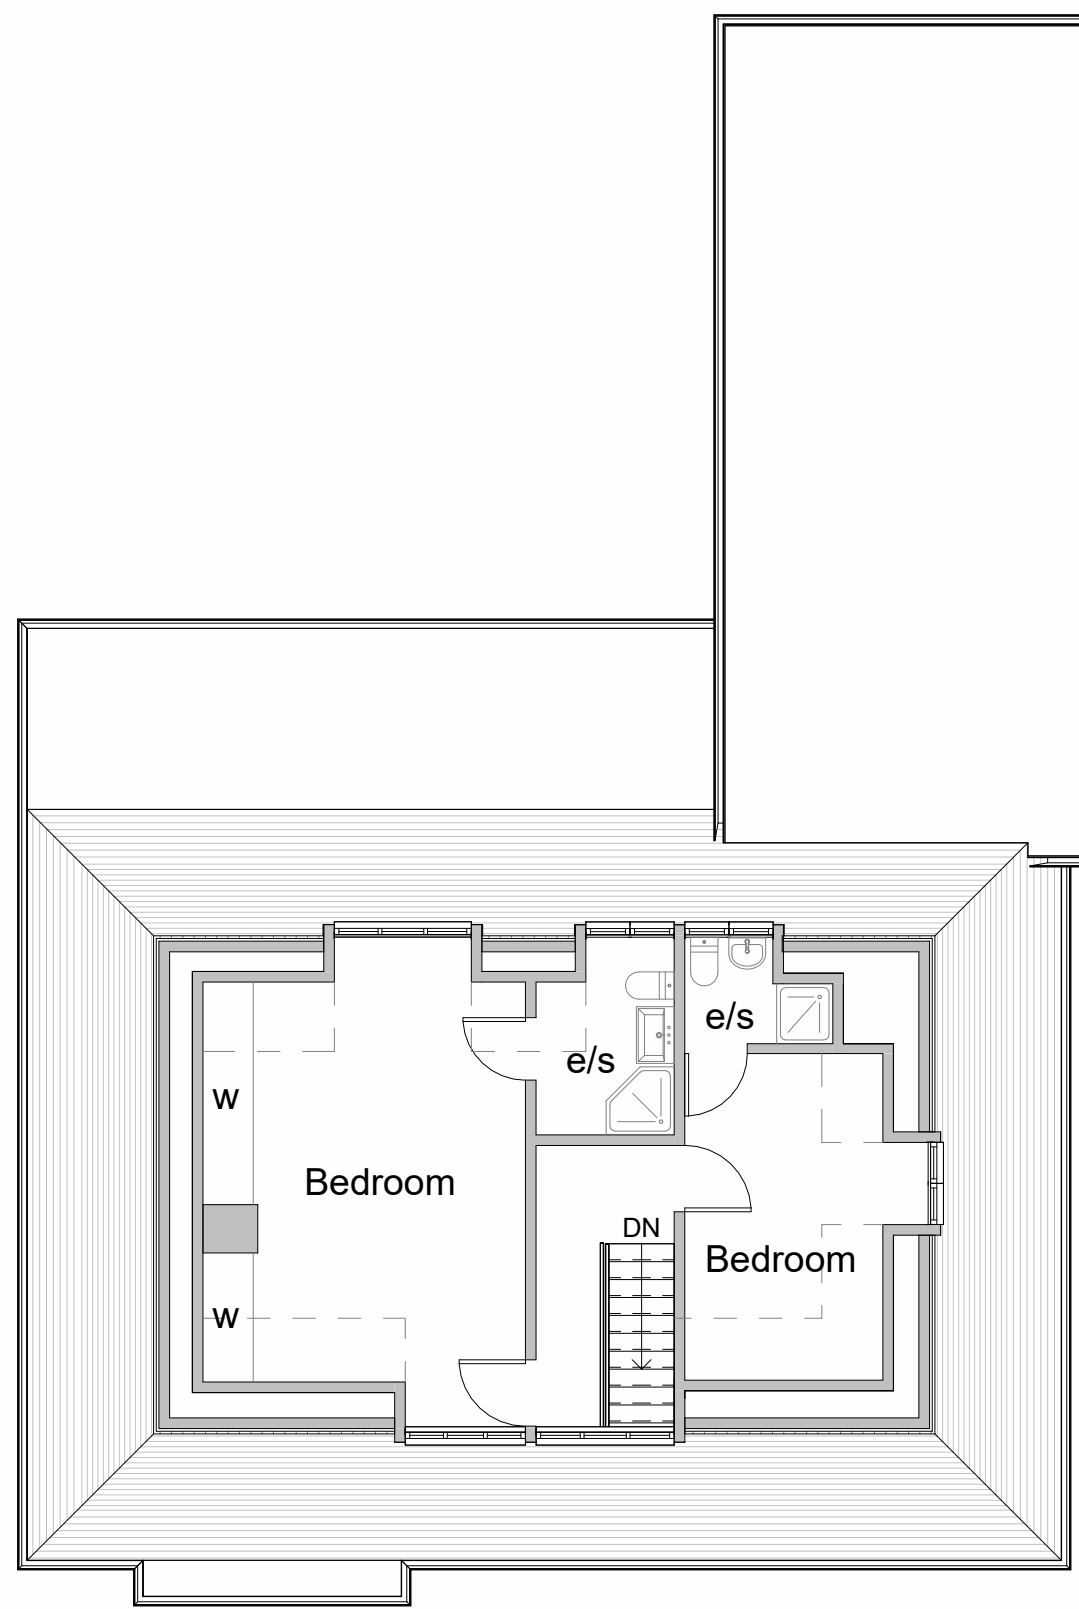

2 Proposed First Floor  
1 : 100

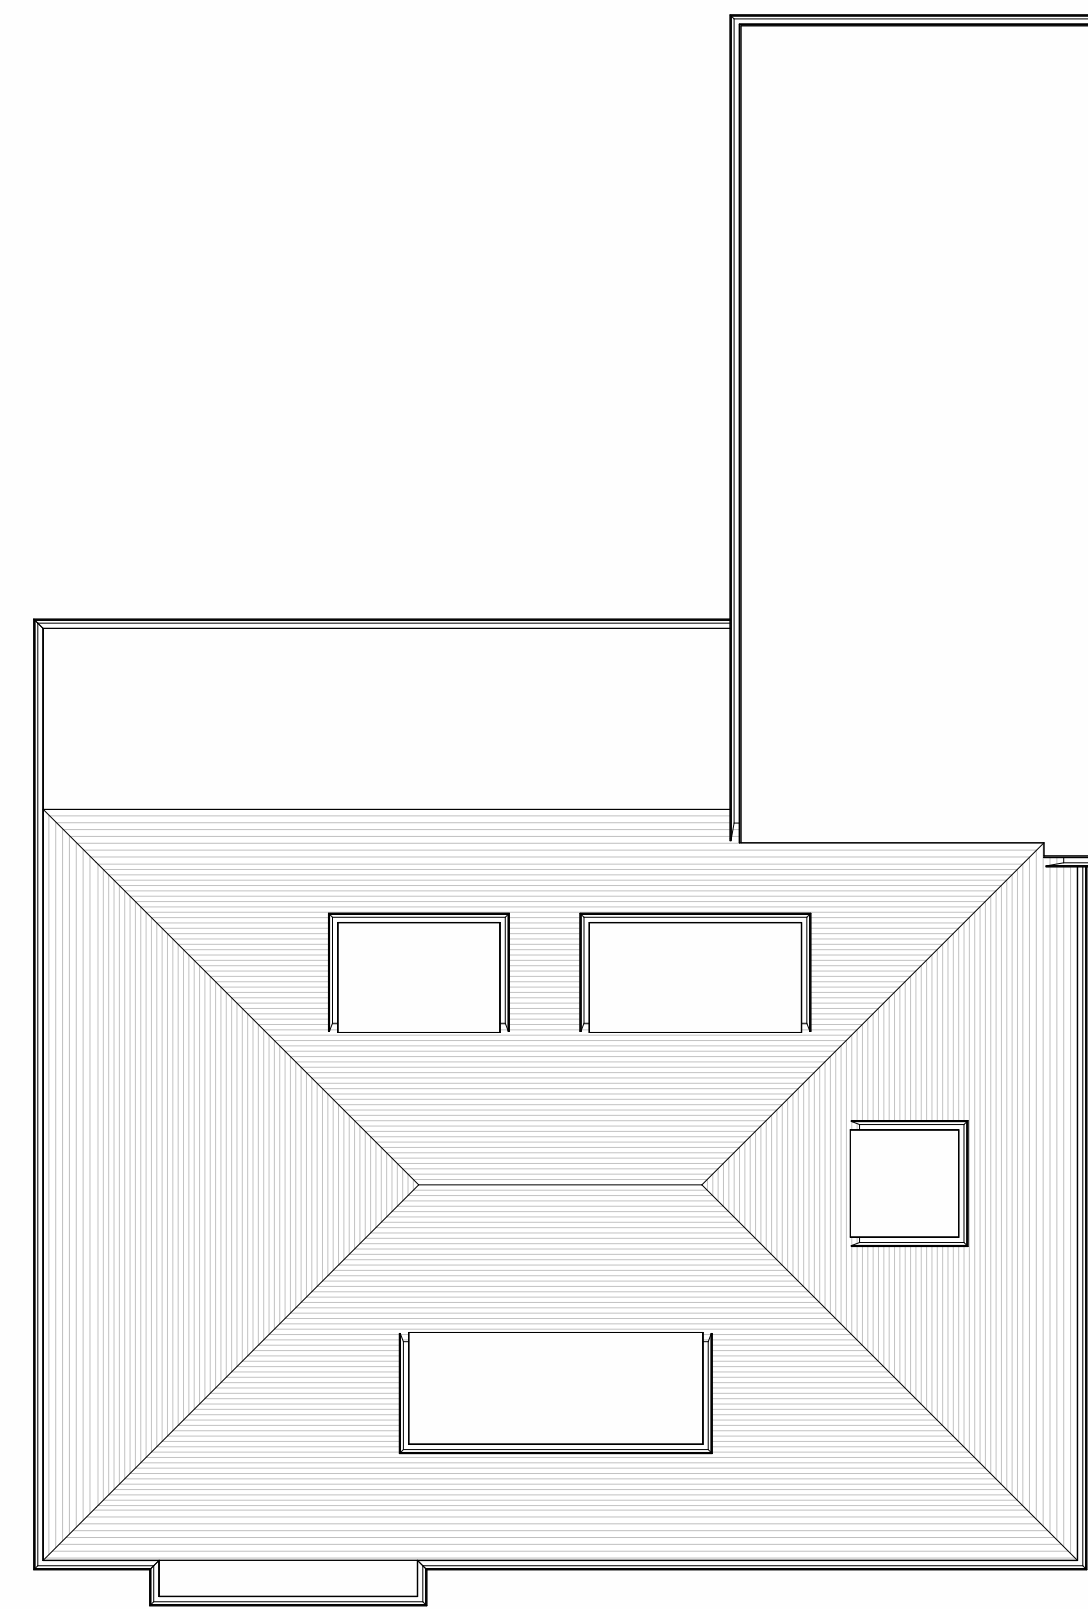

3 Proposed Roof Plan  
1 : 100



4 Proposed Front Elevation  
1 : 100



5 Proposed Side Elevation\_1  
1 : 100



6 Proposed Rear Elevation  
1 : 100




7 Proposed Side Elevation\_2  
1 : 100



8 3D View 1



9 3D View 2

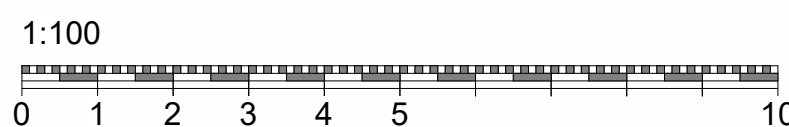

Do not scale from this drawing  
except for planning purpose.  
Contractor to verify all dimensions  
before setting out,  
commencing work or placing order



Project

single storey side/rear with  
flat roof extension creating  
an annexe

31 Barton Common Lane  
Barton on Sea New Milton  
BH25 5PS

Client Vivienne

Drawing Title  
Proposed Floor Plans, Elevations  
and 3D Views

Project Ref	Layout Id	Rev.
3105	GA.02	01

Date: 11/10/2023 Scale  
@A1: 1 : 100

M3 Architectural Design Ltd  
Basepoint Centres Limited  
377-399 London Road  
Camberley GU15 3HL

t: 01276 300024  
e: info@m3architecturaldesign.co.uk  
w: www.m3architecturaldesign.co.uk

© 2023 M3 Architectural Design Ltd