




NORTH-WEST ELEVATION

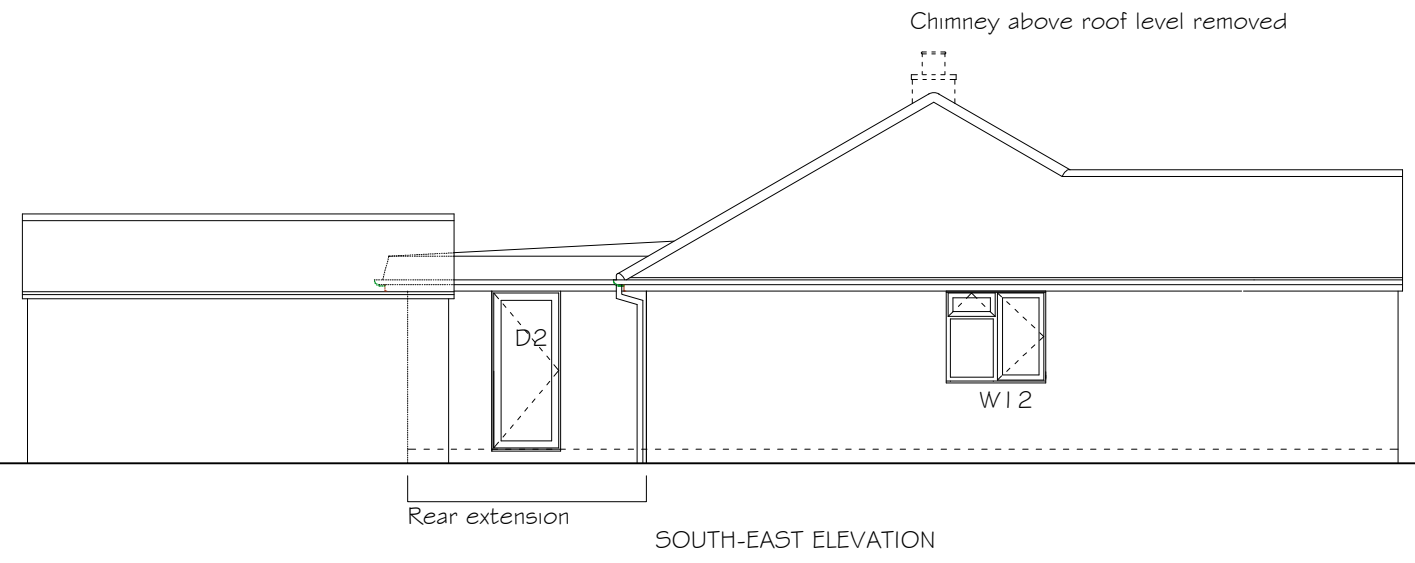

SOUTH-EAST ELEVATION

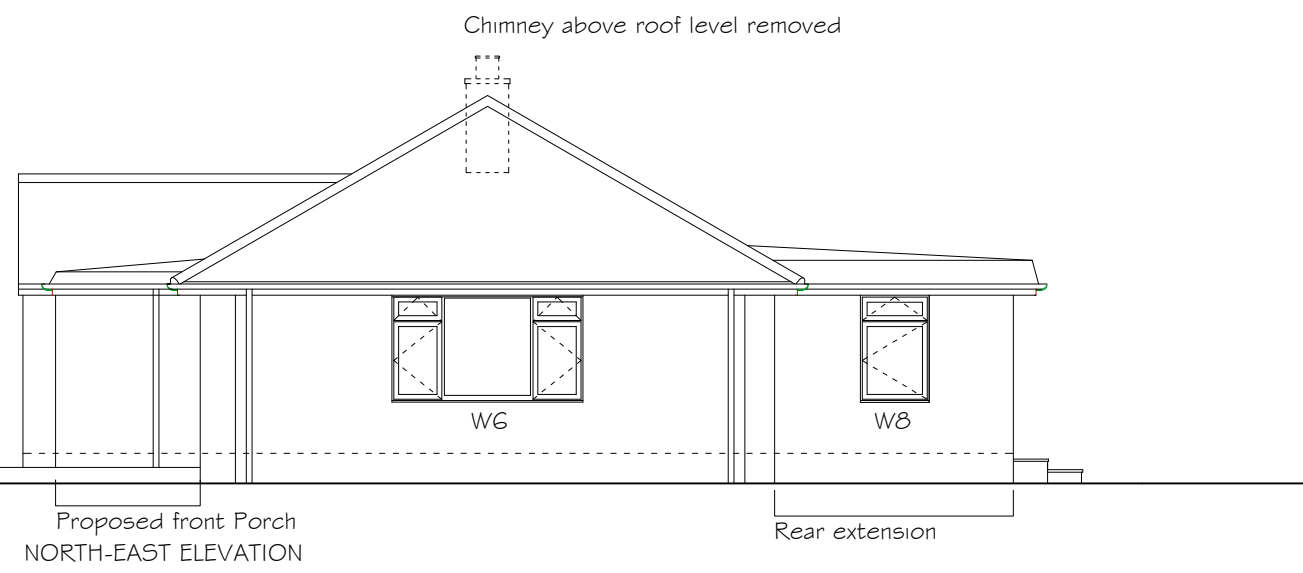

NORTH-EAST ELEVATION

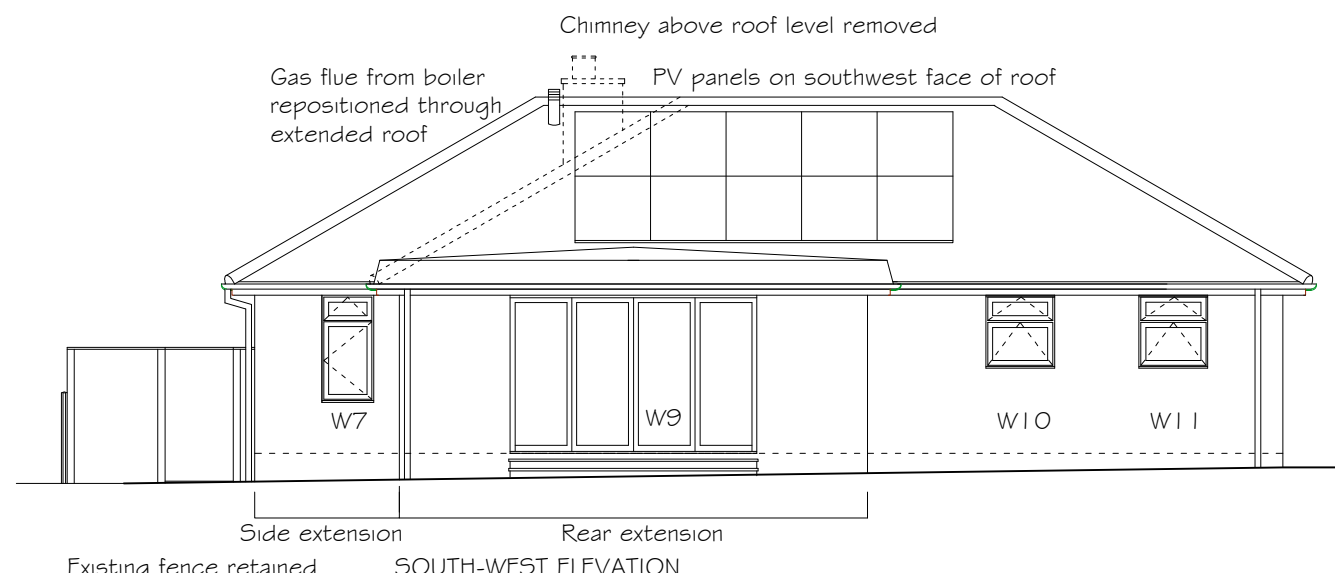

SOUTH-WEST ELEVATION

Materials to extensions:
 Brick external walls to side and rear elevations with brick plinth and pier to front Porch.
 Interlocking concrete roof tiles to pitched hipped roof.
 Flat roof with white PVC fascias to rear extension and front Porch.
 White PVC rainwater goods to match existing.
 White PVC window and door frames to new and replacement windows; colour-coated aluminium frame to bi-fold door to rear.



HBC-ALDERHOLT Historic Buildings Consultant 56 Chiltern Drive Barton on Sea Hampshire BH25 7LD 07875 166824 Richard@hbc-alderholt.co.uk	Job 31 SOUTHLANDS PENNINGTON, SO41 8EE	SCALE 1:100 @ A3 1:50 @ A1	No. 2301
	Drwg. PROPOSED ELEVATIONS	DATE 29.10.2023	10