

Do not scale from this drawing. All dimensions are approximate and should be checked on site prior to construction. All discrepancies must be reported to the Architect for verification prior to commencement of the affected works.

This drawing is Copyright protected and must not be reproduced or used without prior written permission

Notes:

Revisions:

Rev	Date	Amendment

RIACH

architects

Riach Architects Limited, Company Number: 8867519
 65 Banbury Rd, Oxford, OX2 6PE. Tel:01865 553772
 mail@riacharchitects.com www.riacharchitects.com

Client

Mr Stephen Pavlovich

Project

20 Northmoor Road

Drawing title

Existing Ground Floor Plan

Date

Nov 2023

Scale

1:100@A3

Stage

Planning

Drawn By

CC

Checked By

TB

Drawing Number

1915-095

Revision


Extension as per previous approved planning and listed building consent
 Ref: 22/02916/FUL & 22/02917/LBC

Landscape as per previous approved planning and listed building consent
 Ref: 22/02916/FUL & 22/02917/LBC

Ground floor plan as per the previous approved planning and listed building consent
 Ref: 22/02916/FUL & 22/02917/LBC


Extension as per previous approved planning and listed building consent
 Ref: 22/02916/FUL & 22/02917/LBC

Landscape as per previous approved planning and listed building consent
 Ref: 22/02916/FUL & 22/02917/LBC

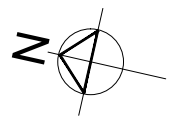

1 Existing Ground Floor Plan

Scale 1:100

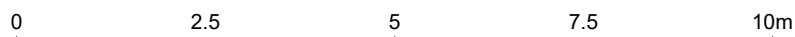

Scale 1:100