



Note :- This drawing must not be scaled.  
To be used for Planning Purposes only.

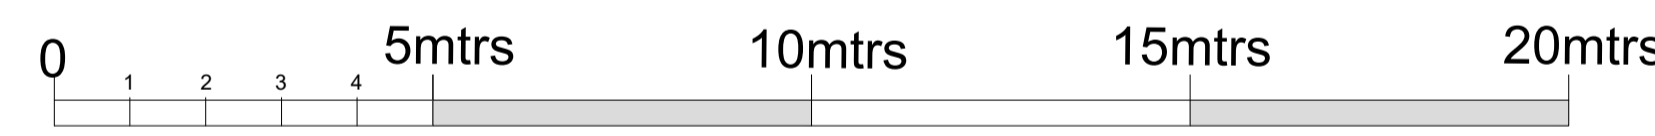

Second Floor Plan.

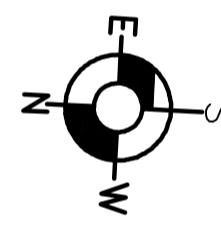

Scale bar .

A.. 23.10.23 - As requested by Planners Paper size added.

Rev	Date

<b>JACKDAW</b>					
Tel: 07919415895 or 07961104958 109 Sandridge Road St Albans					
CLIENT Fuller Smith & Turner PLC					
PROJECT Head of the River Folly Bridge Oxford, OX1 4LB					
TITLE Existing Second Floor Bedroom Plan					
ISSUE <b>Planning.</b>					
Scale: 1:100@A1 Date: 2023 Drawn:	<table border="1"> <tr> <td>Drawing No.</td> <td>Rev.</td> </tr> <tr> <td>1063-11</td> <td>A.</td> </tr> </table>	Drawing No.	Rev.	1063-11	A.
Drawing No.	Rev.				
1063-11	A.				