


FIRST FLOOR PLAN



BASEMENT FLOOR PLAN

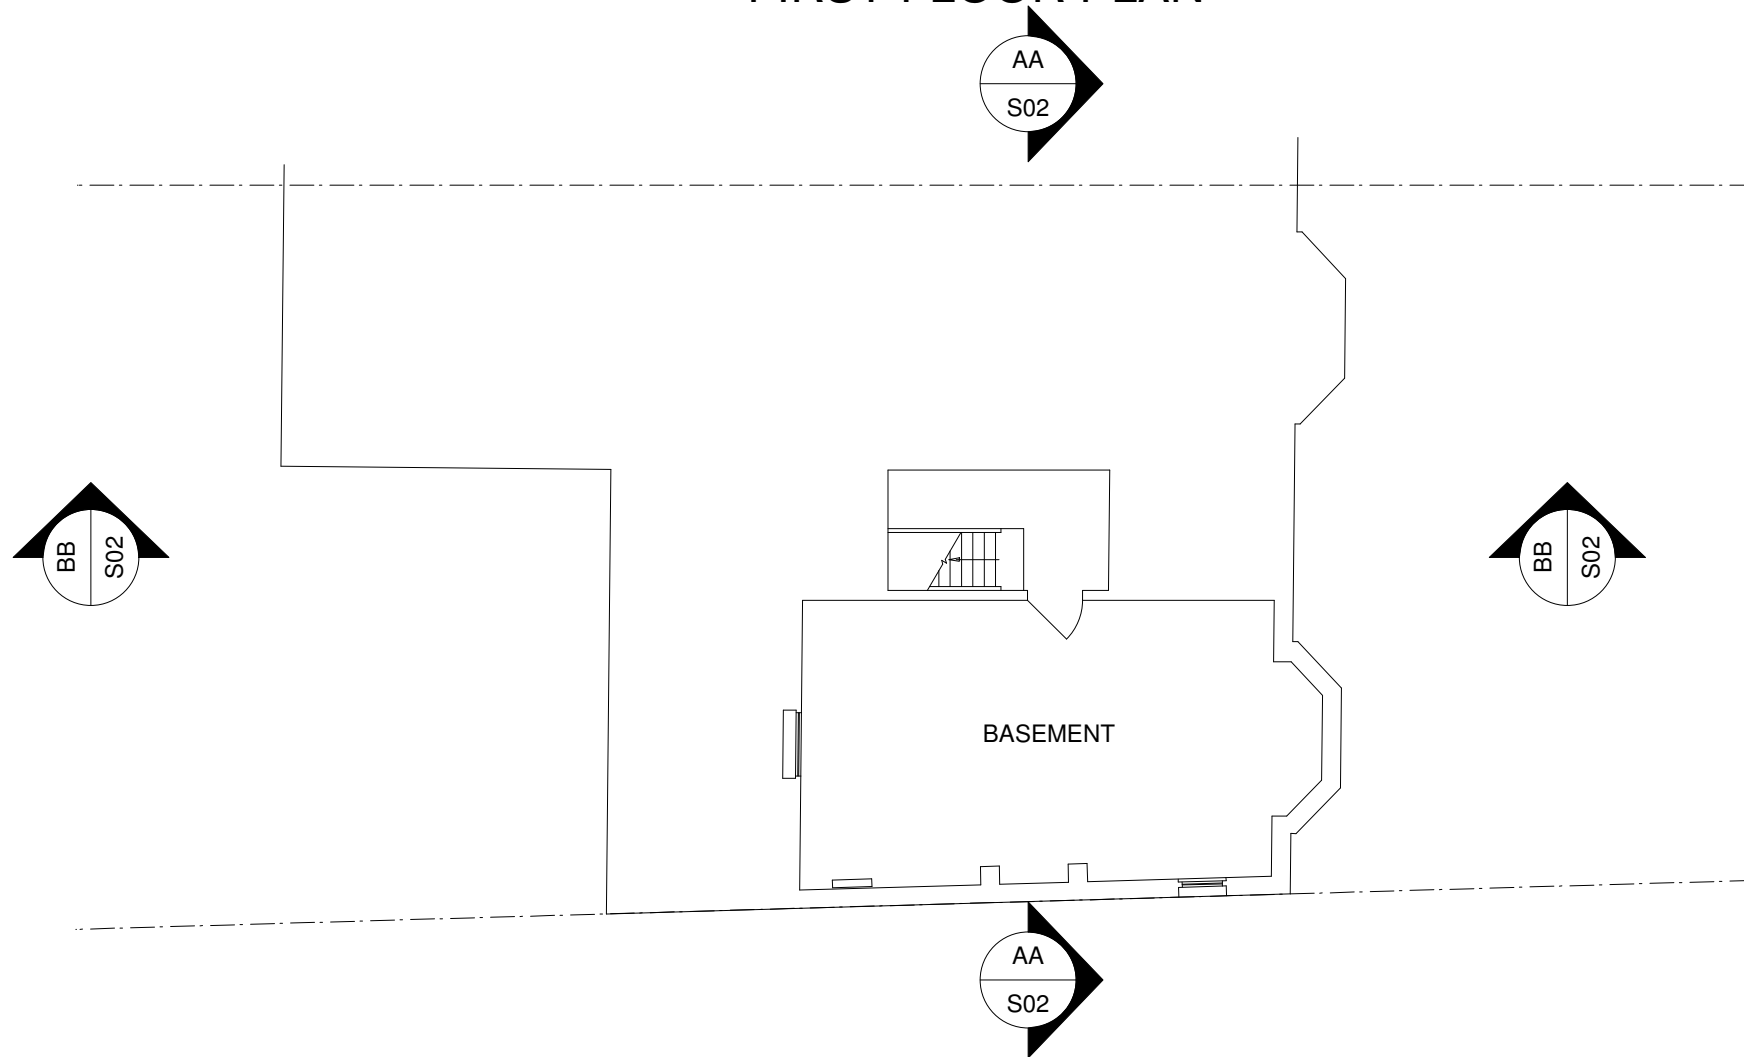

Paul de Villiers Architect Ltd

67 Aston Street, Oxford, OX4 1EW 01865 202846 e-mail: pauldevilliers.architect@gmail.com

dwg.no: 2307/S02 Rev 3

Existing Basement & FF Plan

title: 32 Stanley Road, Oxford, OX4 1QZ

client: Jackie Ingram date: June 2023

scale: 1:100 @ A3

project: Proposed Rear GF Extension & Related Alterations