




**EXISTING**

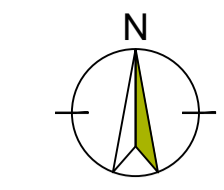



**Block Plan**  
scale @ 1:500

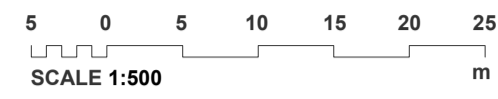


**PROPOSED**

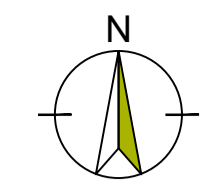


**Block Plan**  
scale @ 1:500

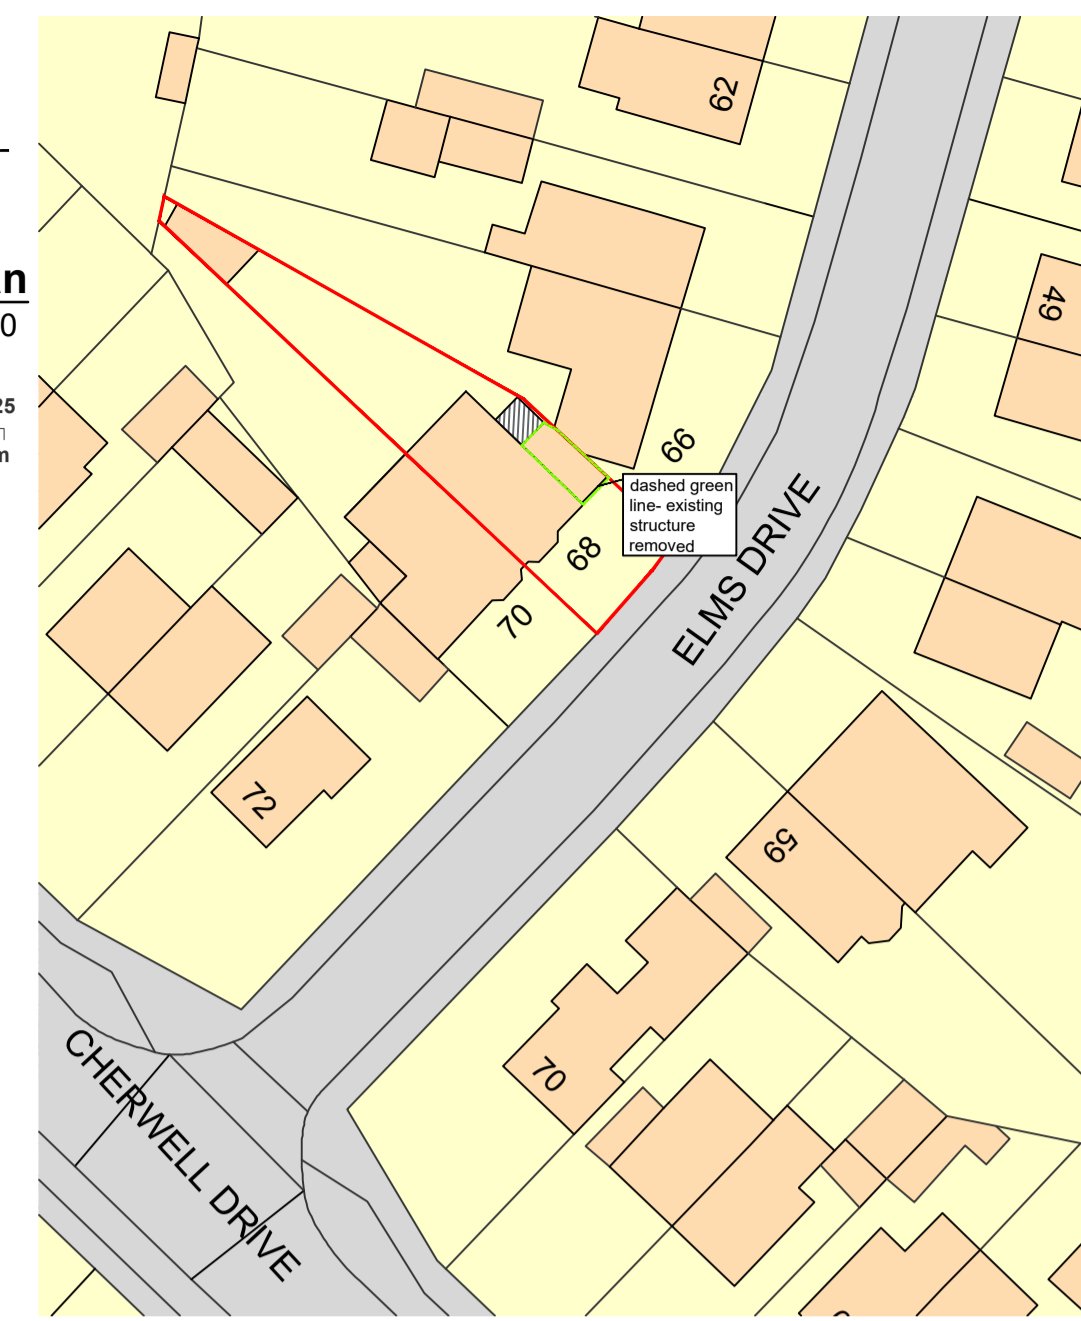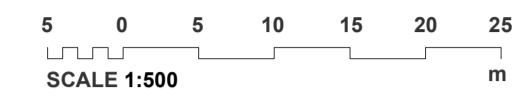


Copyright: lapd ltd  
All dimensions and levels to be checked on site and any discrepancies to be reported to the architect before construction.  
Written dimensions to be taken in preference to scaled dimensions.  
All information outside the site boundaries are based on OS information only.  
All dimensions shown on plans are structure to structure

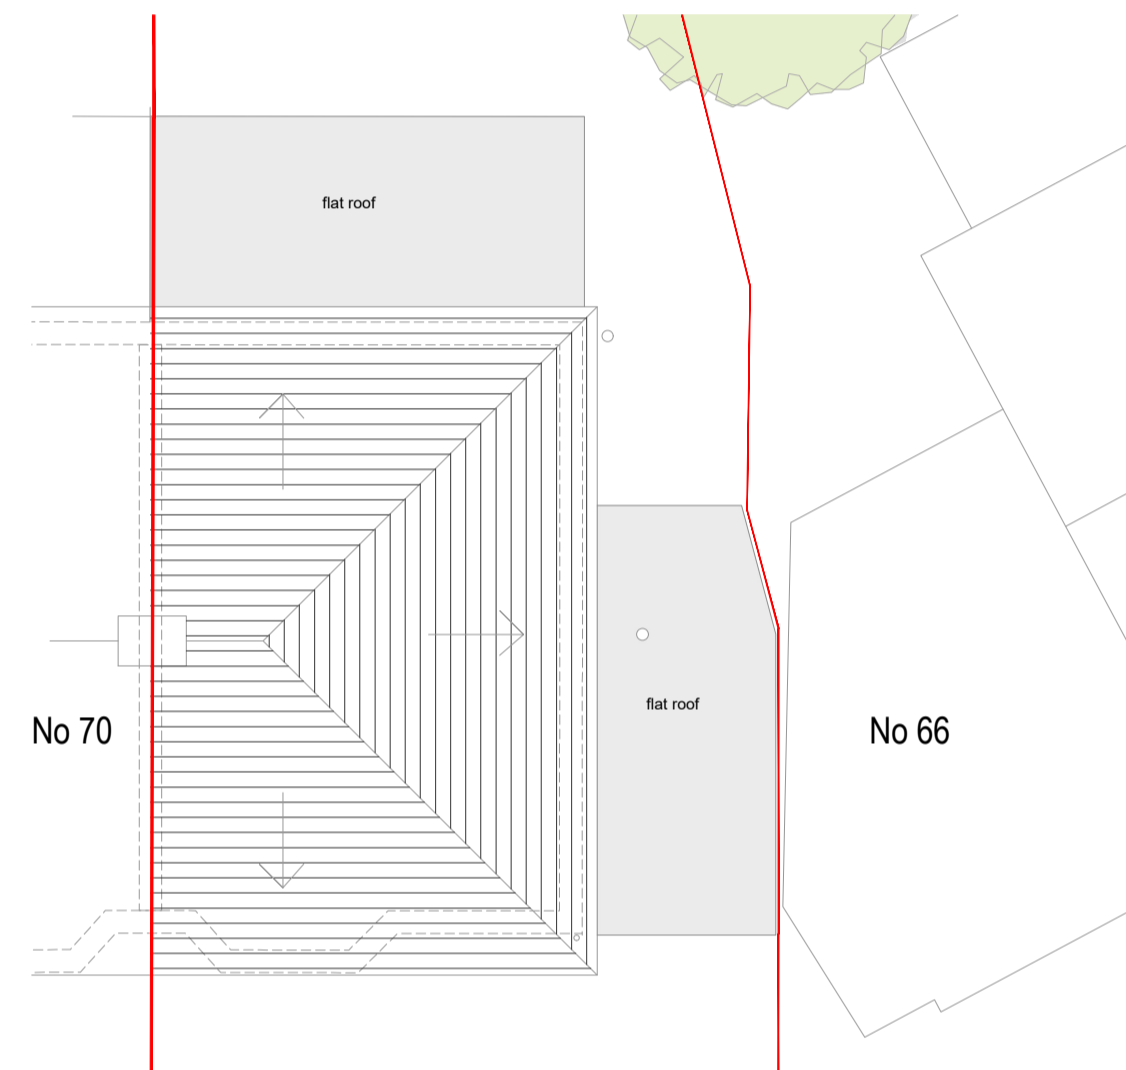


**Roof Plan**  
scale @ 1:100

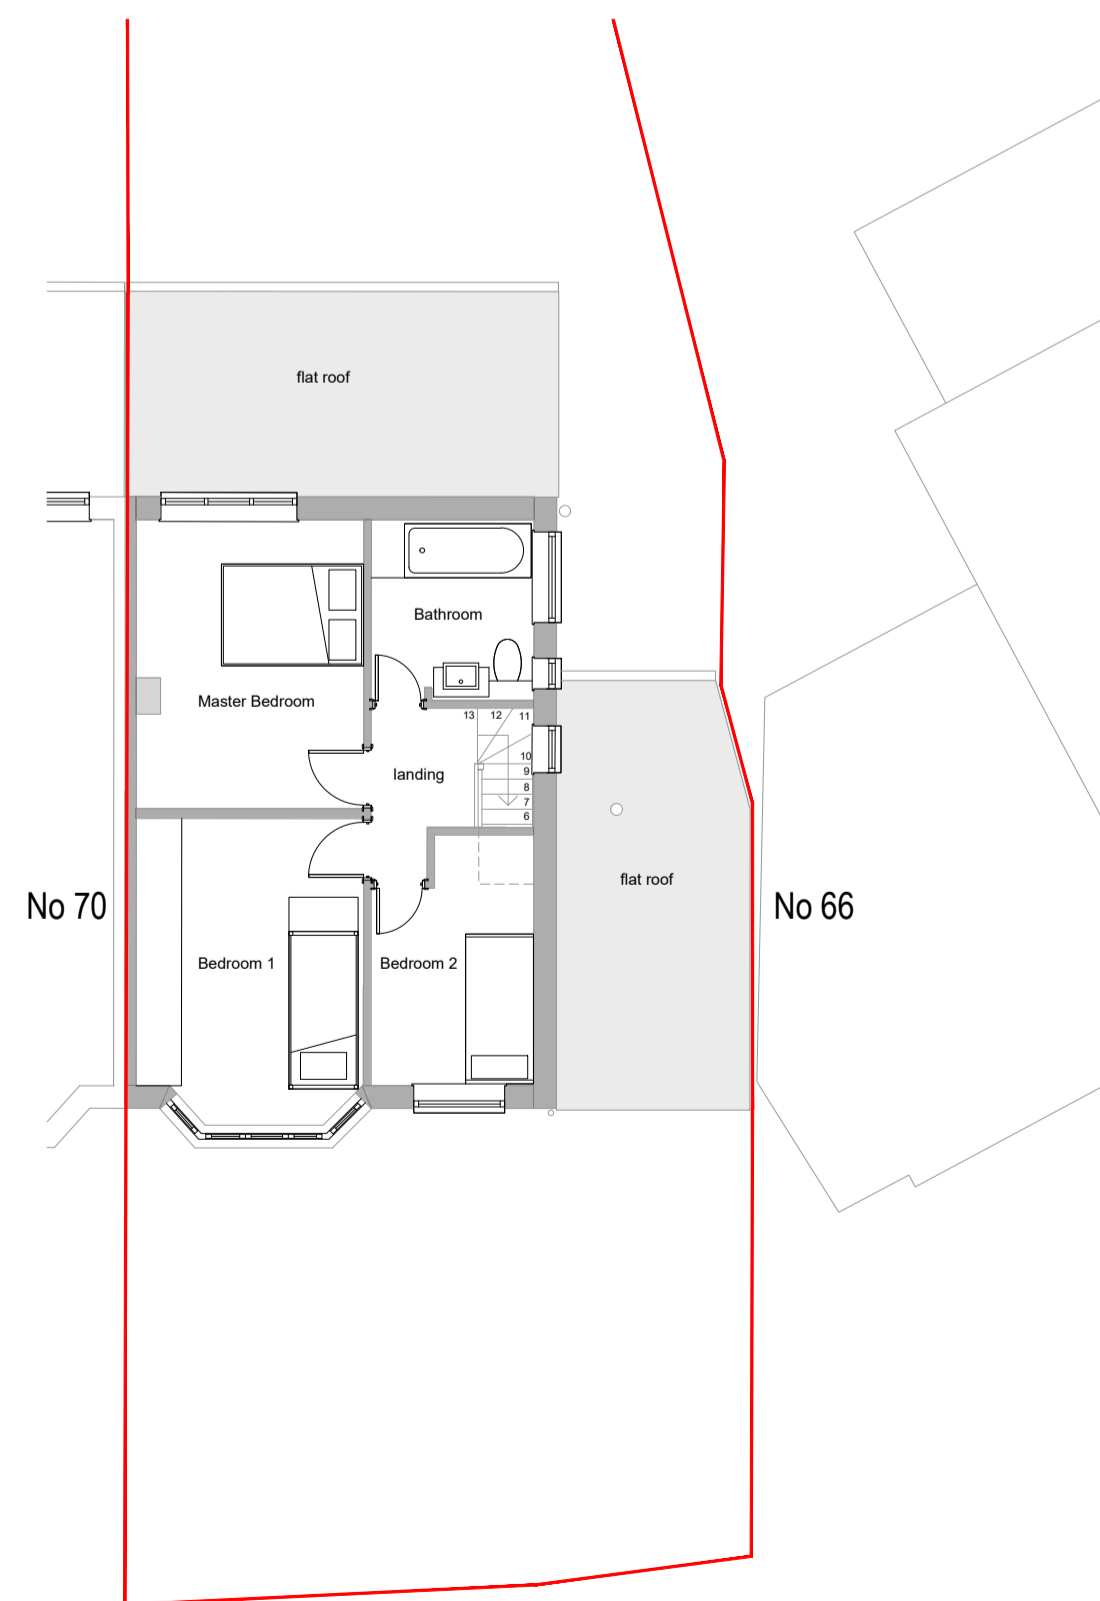


**First Floor Plan**  
scale @ 1:100

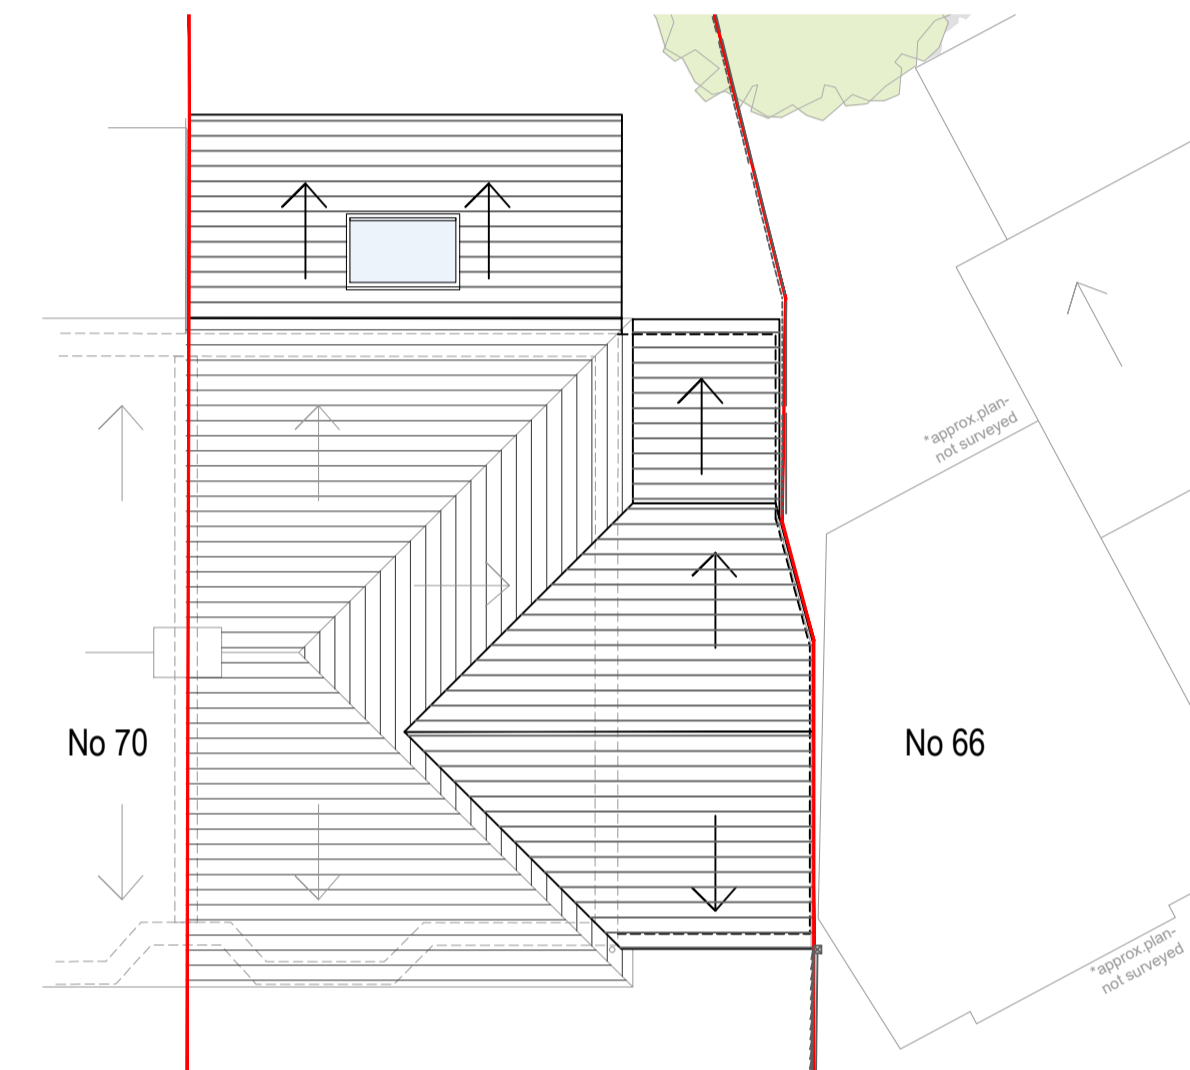



**Roof Plan**  
scale @ 1:100

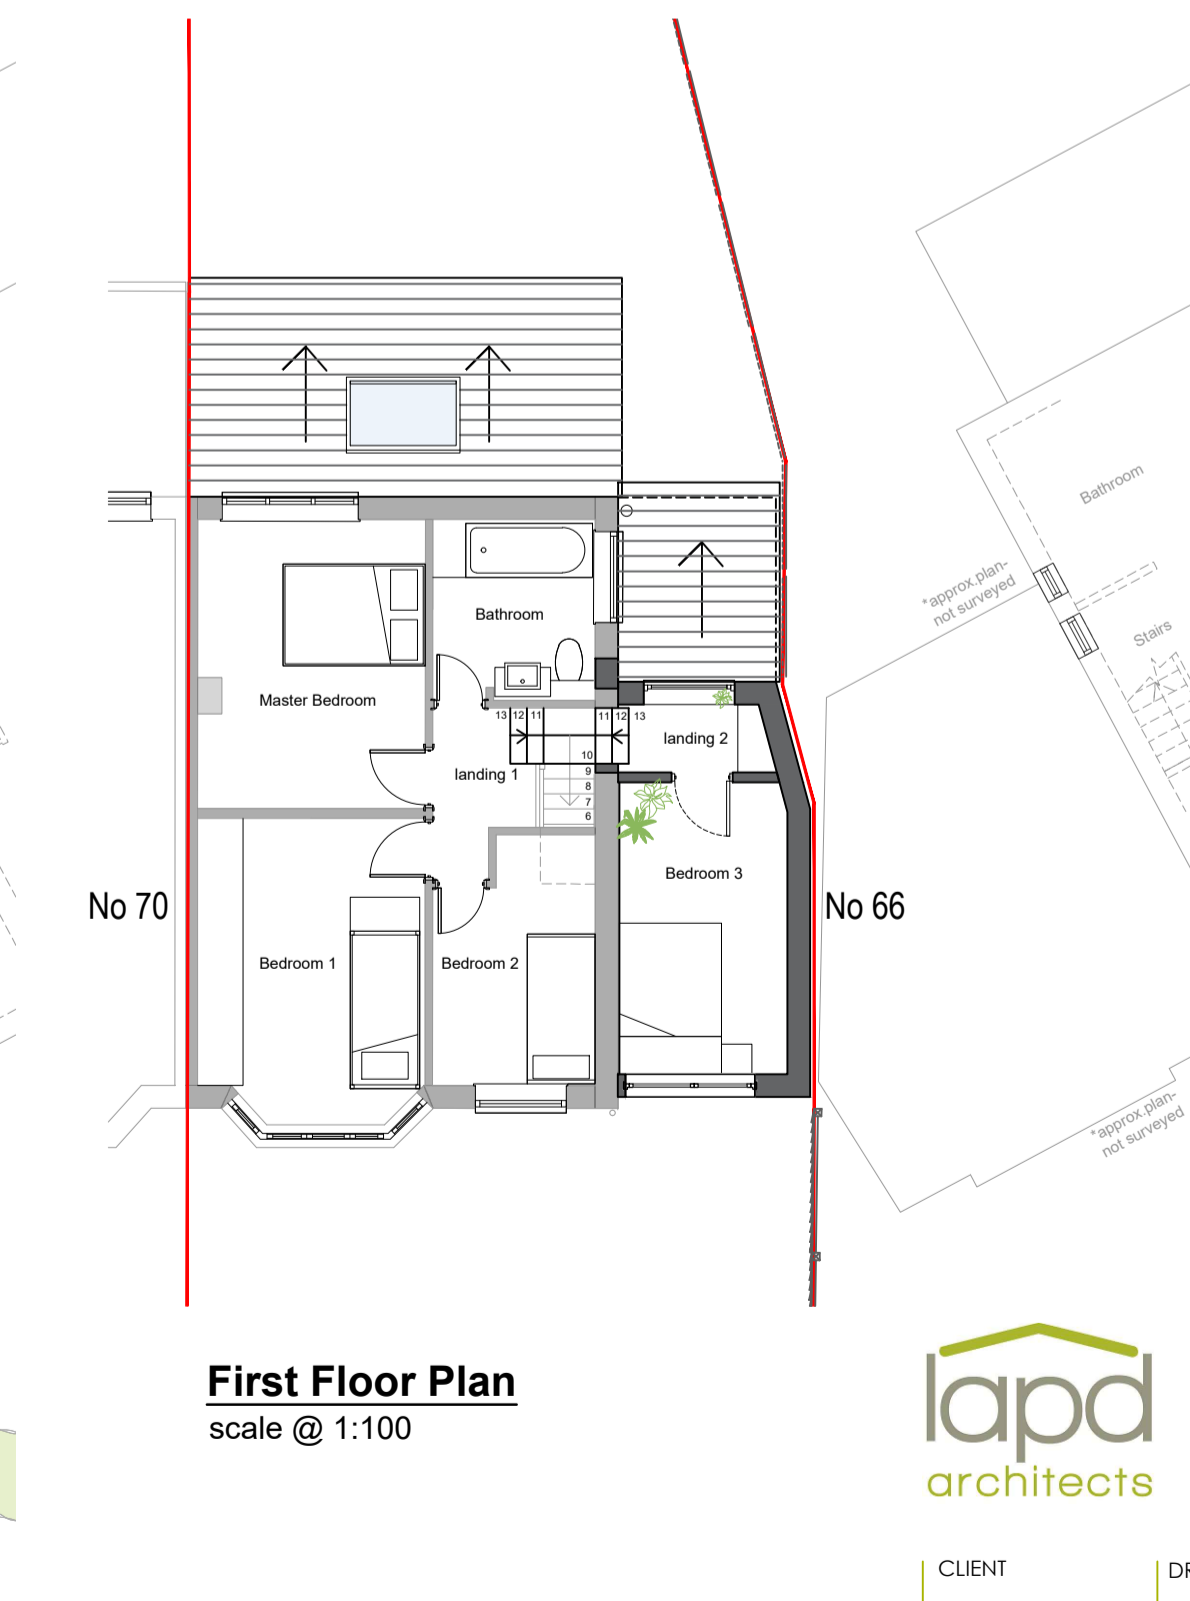


**First Floor Plan**  
scale @ 1:100

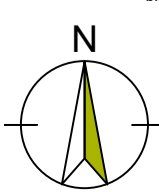

**Ground Floor Plan**  
scale @ 1:100

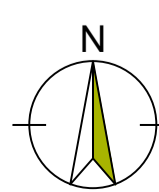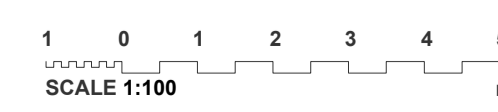

**Ground Floor Plan**  
scale @ 1:100

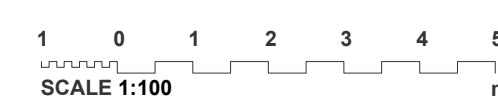

the studio  
building 15 north  
culham science centre  
oxford ox4 3ab  
telephone 01845 407722  
fax 01845 407550  
enquiries@lapdarchitects.co.uk  
www.lapdarchitects.co.uk



CLIENT Selina Lim	DRAWING NO. R1056.20	1 Preparation & Brief <input type="checkbox"/>
PROJECT 68 Elms Drive, Marston, OX3 0NL	SCALE as labelled	2 Concept Design <input type="checkbox"/>
DRAWING Existing & proposed plans/ elevations	SHEET SIZE (A1)	3 Developed Design <input checked="" type="checkbox"/>
DATE October 2023		4 Technical Design <input type="checkbox"/>
		5 Construction <input type="checkbox"/>
		6 Handover <input type="checkbox"/>
		REVISION <input type="checkbox"/>