


GROUND FLOOR PLAN




WEST ELEVATION

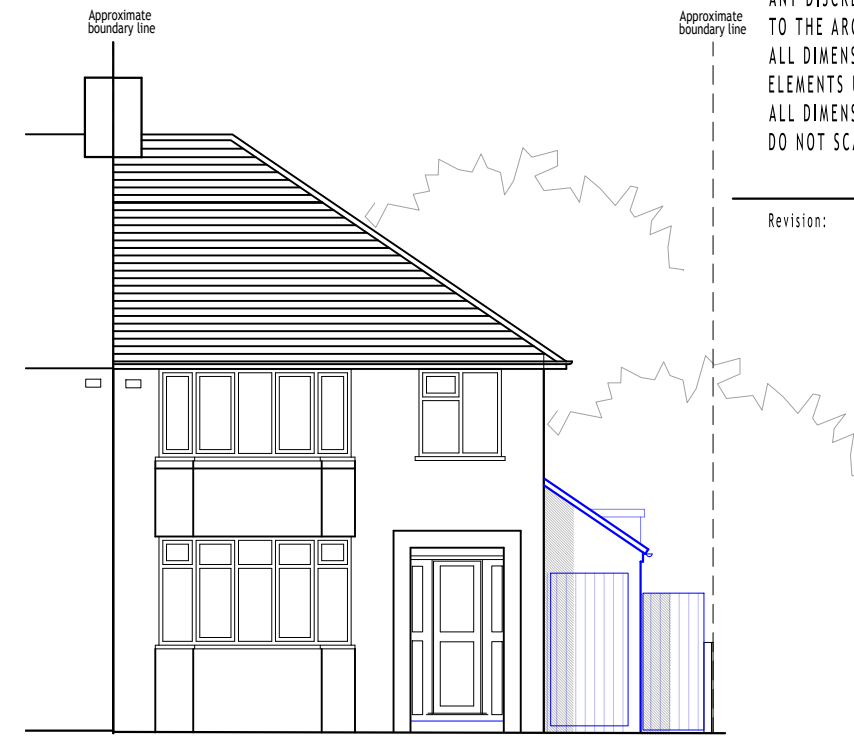

EAST ELEVATION



NORTH ELEVATION

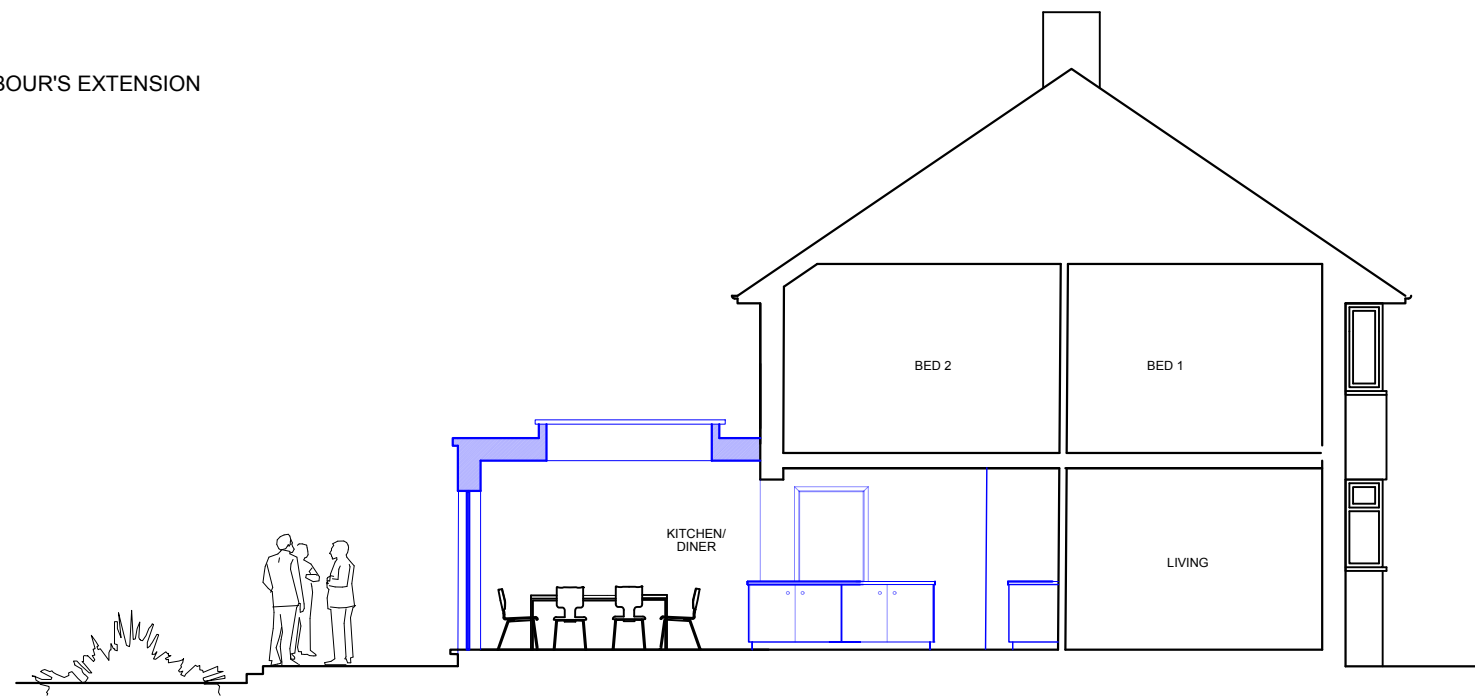

SECTION A A

NOTES:
 ANY DISCREPANCIES TO BE REPORTED TO THE ARCHITECT.
 ALL DIMENSIONS GIVEN ARE TO STRUCTURAL ELEMENTS UNLESS OTHERWISE STATED.
 ALL DIMENSIONS TO BE CHECKED ON SITE.
 DO NOT SCALE FROM THIS DRAWING.

Revision:

Status
PLANNING

Project
**55 HOME CLOSE
 WOLVERCOTE**

Title
**PROPOSED PLAN, ELEVATIONS
 AND SECTION A A**

Drawn **SM**
 Date **NOVEMBER 2023**
 Scale **1:100@A3**
 Job No. **2023/385**
 Drawing No. **05**

**PERIOLI MAN
 ARCHITECTS**

The Studio
 27 Home Close
 Oxford OX2 8PS

t. 01865 556043
 e. enquiries@perioliman.com
 w. www.perioliman.com