



NOTES:  
 ANY DISCREPANCIES TO BE REPORTED TO THE ARCHITECT.  
 ALL DIMENSIONS GIVEN ARE TO STRUCTURAL ELEMENTS UNLESS OTHERWISE STATED.  
 ALL DIMENSIONS TO BE CHECKED ON SITE.  
 DO NOT SCALE FROM THIS DRAWING.


Revision:

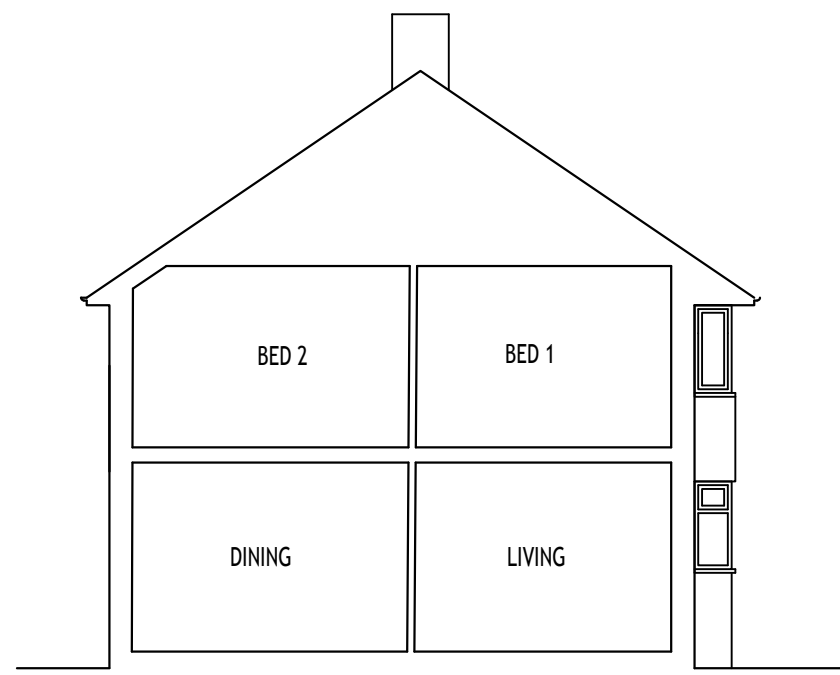


SECTION A A  
 (ON PARTY WALL)

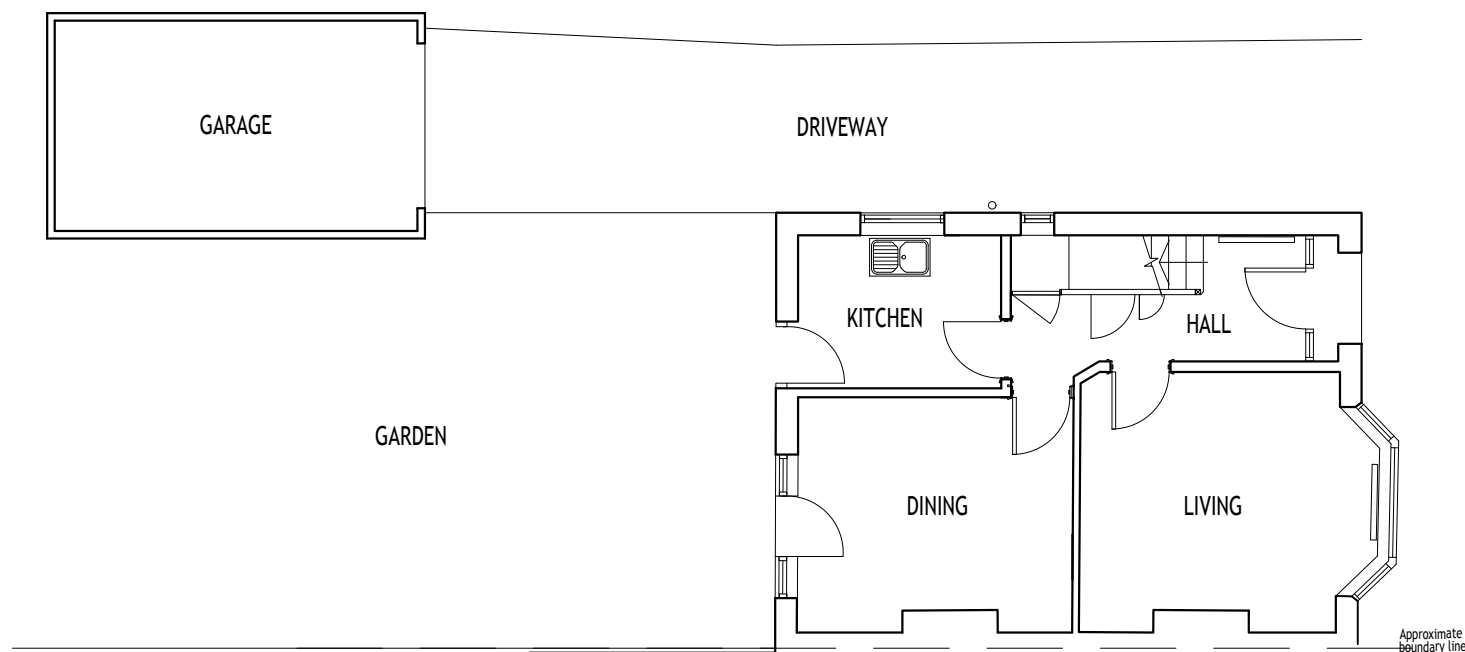

EXISTING GROUND FLOOR PLAN

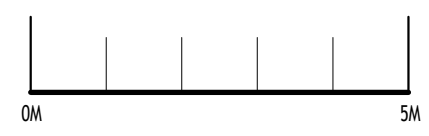

EAST ELEVATION

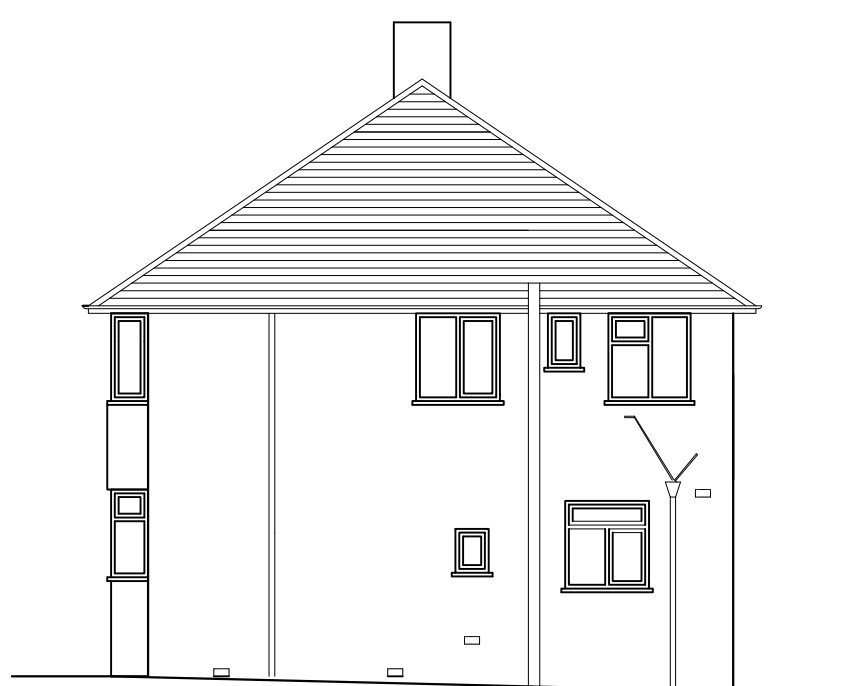

NORTH ELEVATION



WEST ELEVATION

Status  
**PLANNING**

Project  
**55 HOME CLOSE  
 WOLVERCOTE**

Title  
**SURVEY PLANS AND  
 ELEVATIONS**

Drawn **SM**  
 Date **SEPTEMBER 2023**  
 Scale **1:100@A3**  
 Job No. **2023/385**  
 Drawing No. **04**

**PERIOLI MAN  
 ARCHITECTS**

The Studio  
 27 Home Close  
 Oxford OX2 8PS

t. 01865 556043  
 e. enquiries@perioliman.com  
 w. www.perioliman.com