




EXISTING GROUND FLOOR PLAN 1:50

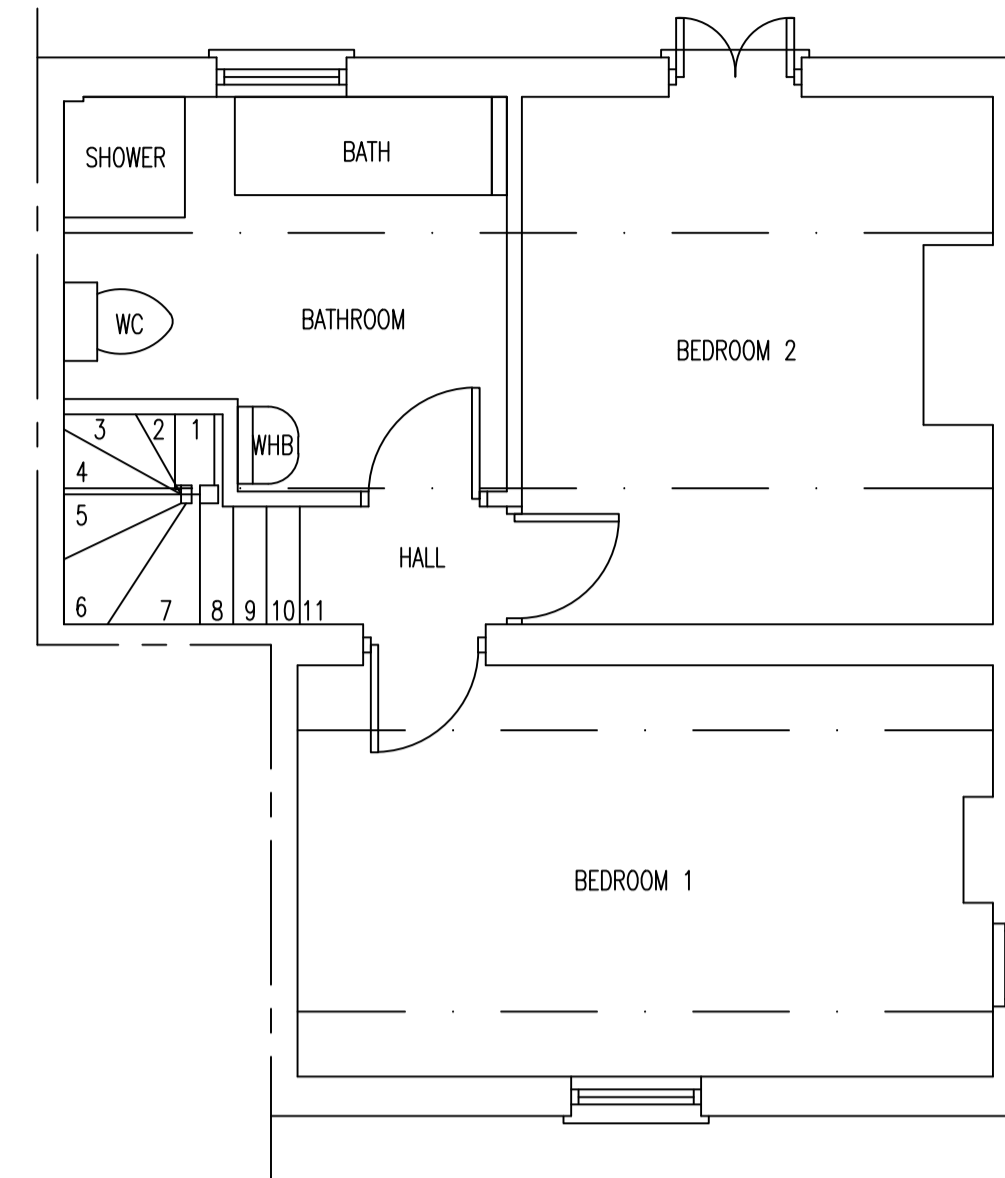

EXISTING FIRST FLOOR PLAN 1:50

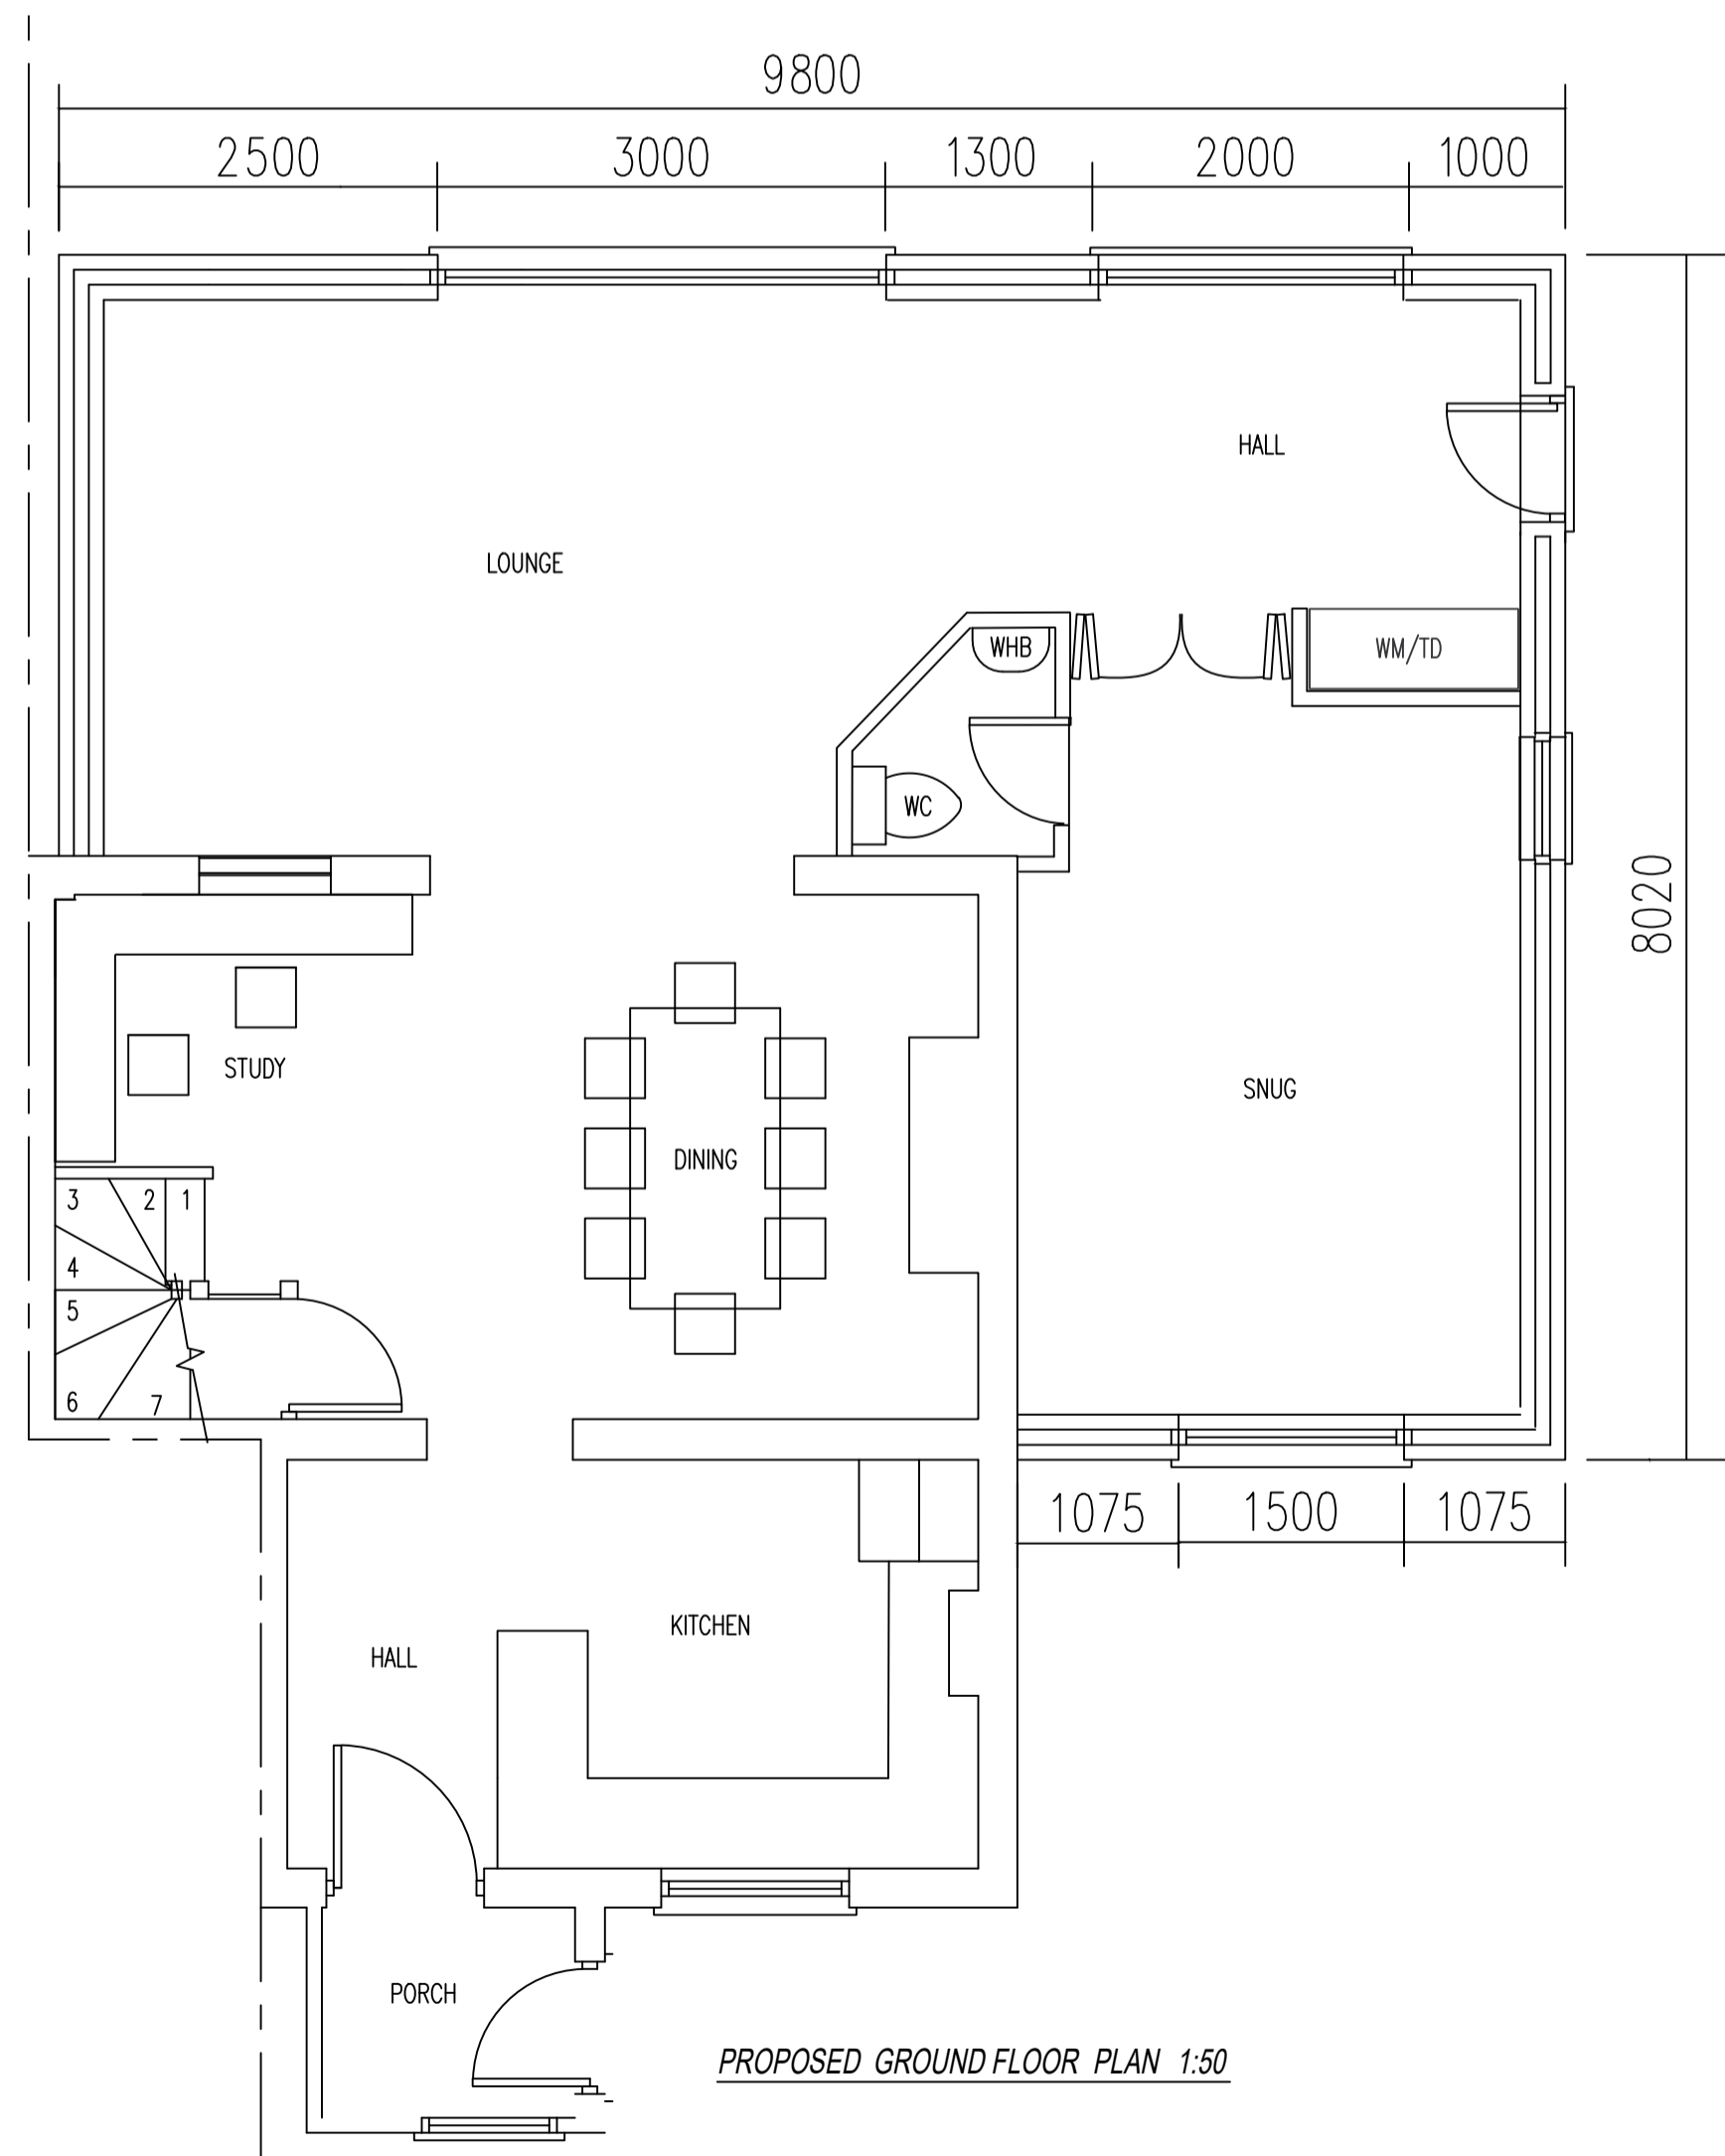

PROPOSED GROUND FLOOR PLAN 1:50

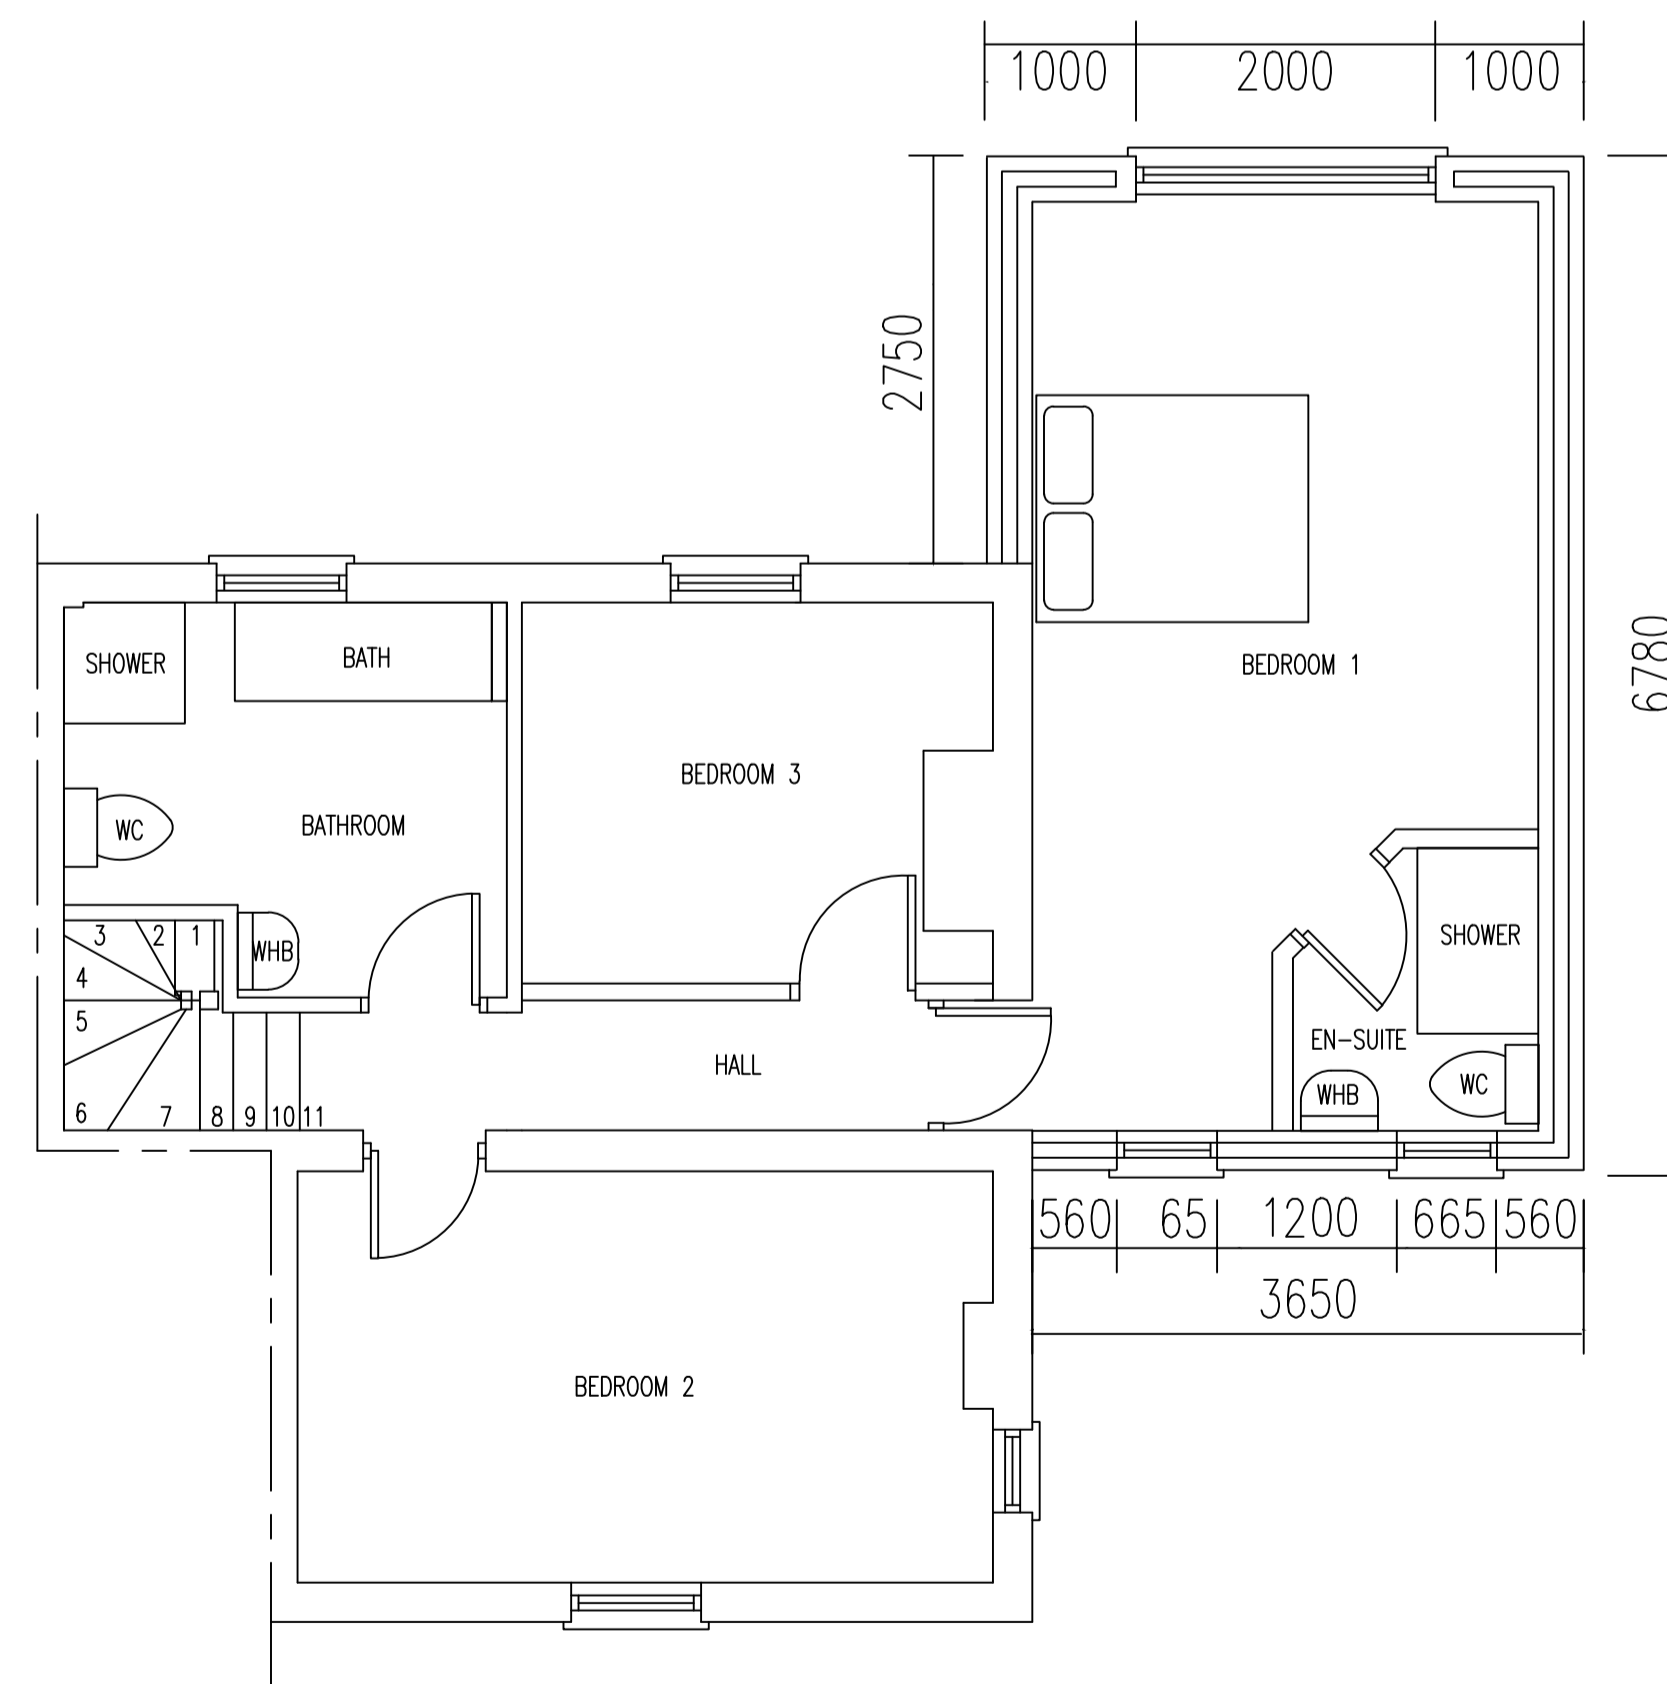

PROPOSED FIRST FLOOR PLAN 1:50

PAPER SIZE A1

Double Storey Side & Rear Extension plus Single Storey Rear Extension

1 Garden Cottages, Framilode Passage, GL2 7LF

Date 10/11/2023

Drawing No. 2

Rev.