


EXISTING FRONT ELEVATION 1:100

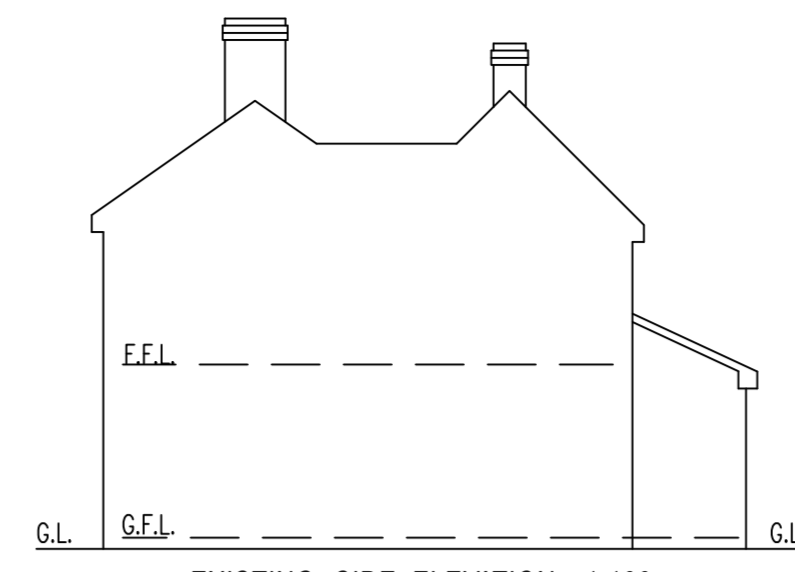


EXISTING SIDE ELEVATION 1:100




EXISTING SIDE ELEVATION 1:100




EXISTING REAR ELEVATION 1:100

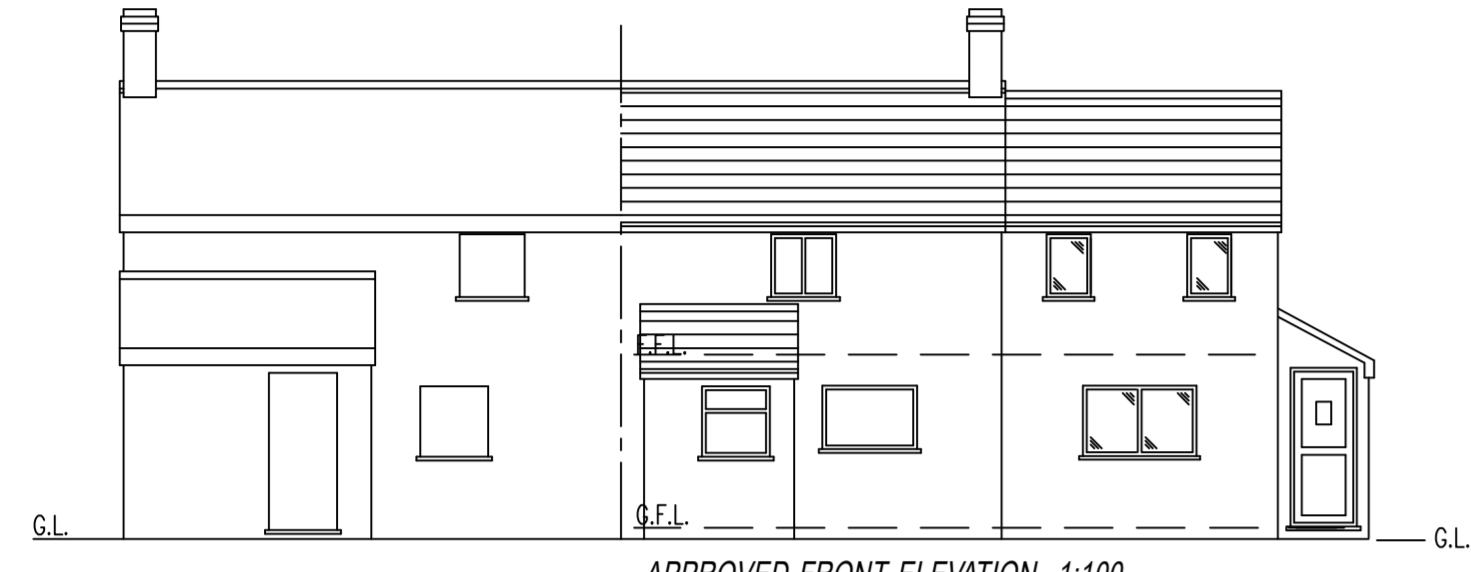

APPROVED FRONT ELEVATION 1:100

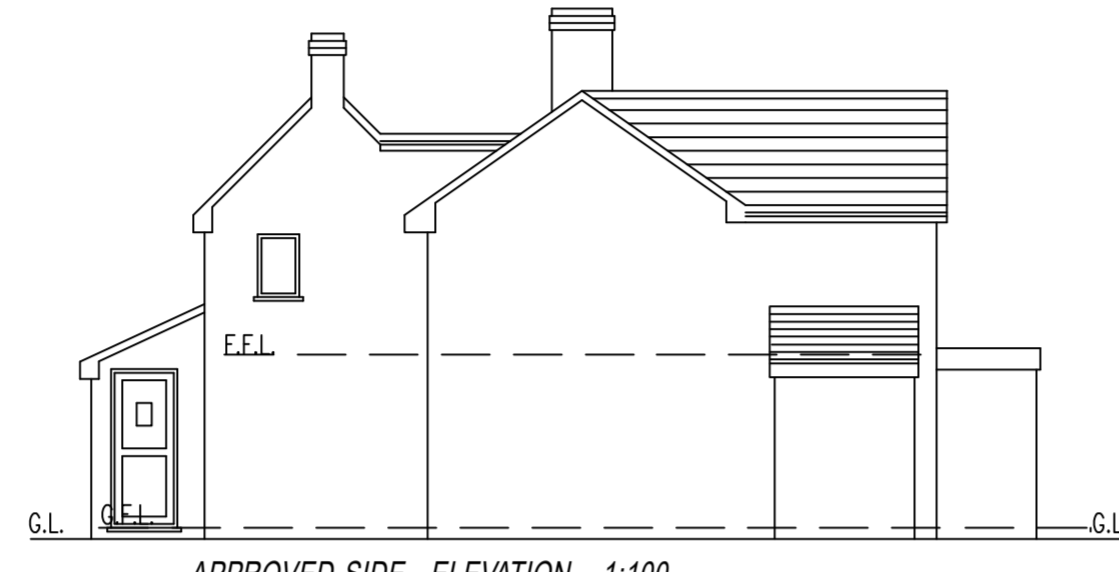


APPROVED SIDE ELEVATION 1:100

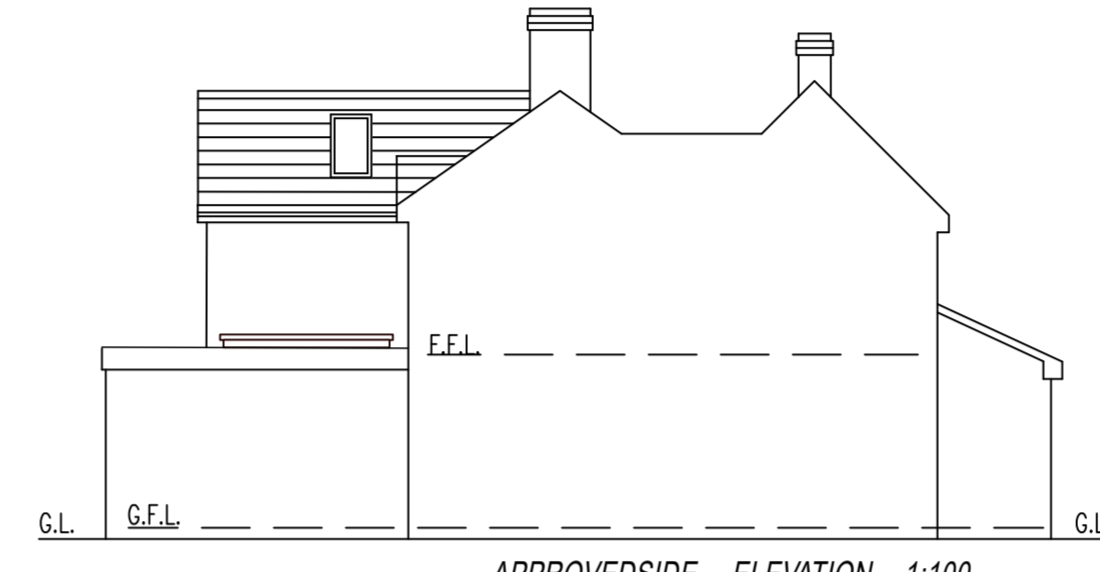


APPROVED SIDE ELEVATION 1:100




APPROVED REAR ELEVATION 1:100

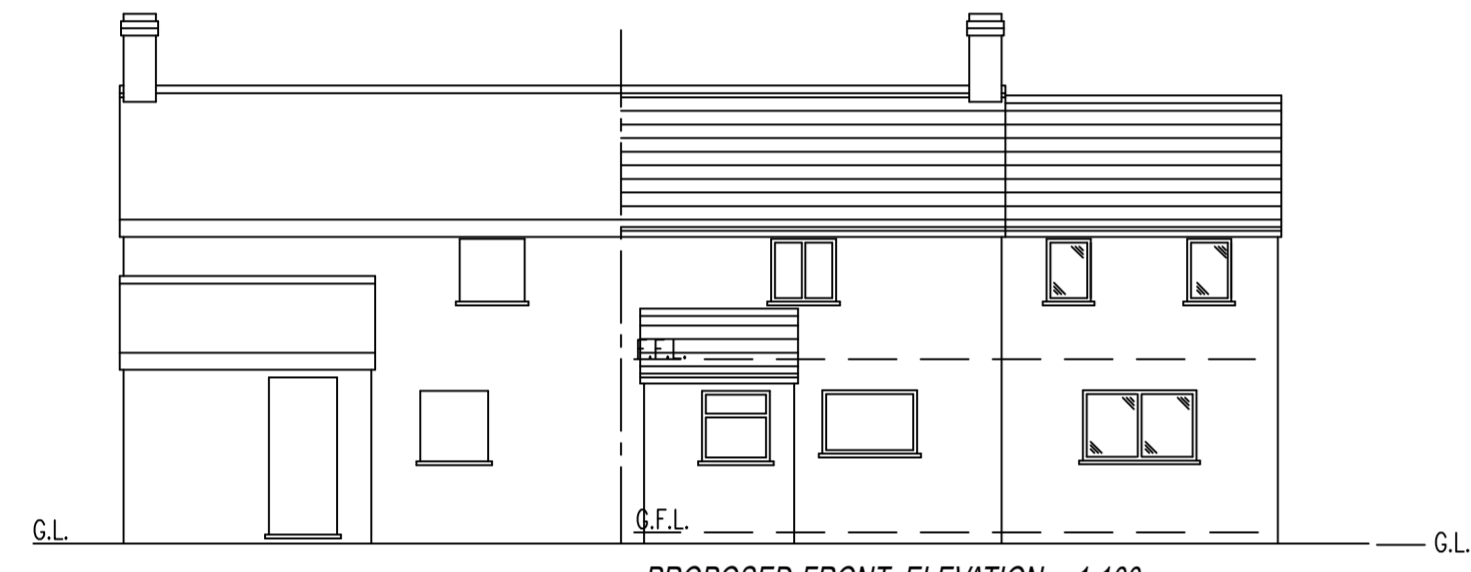

PROPOSED FRONT ELEVATION 1:100

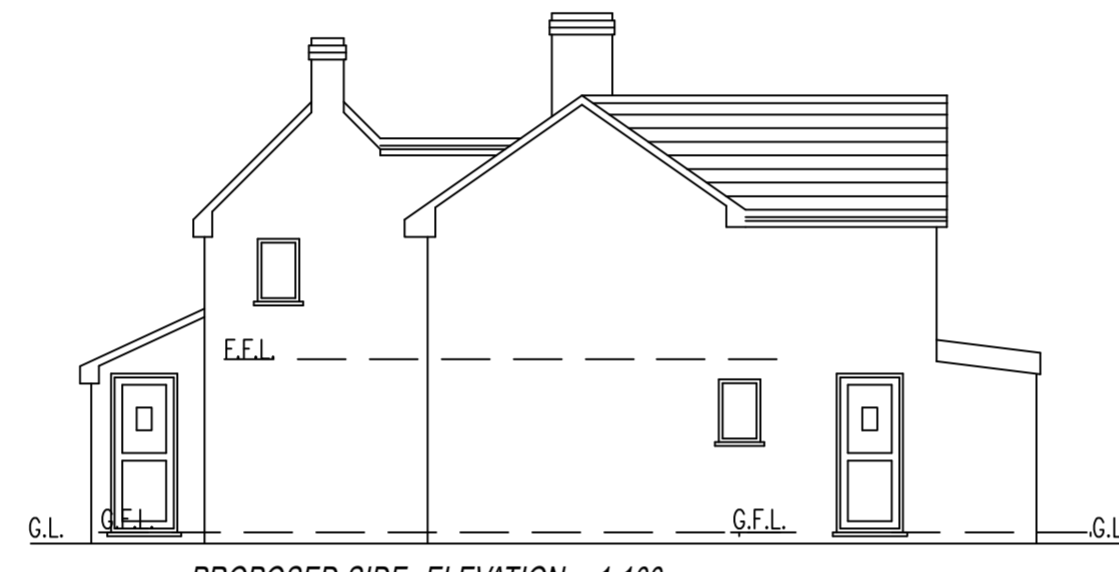


PROPOSED SIDE ELEVATION 1:100

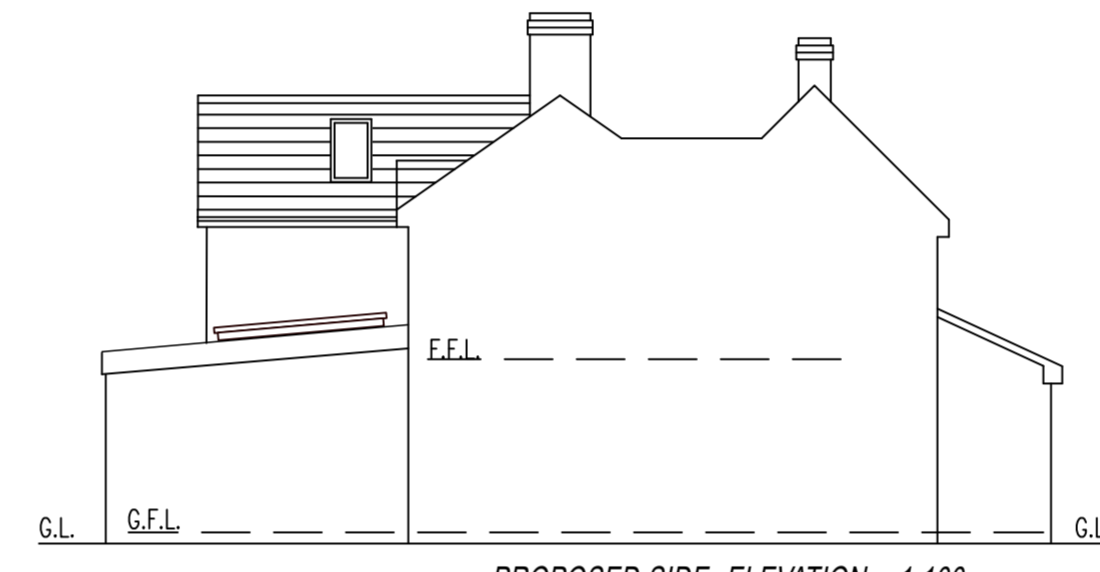


PROPOSED SIDE ELEVATION 1:100




PROPOSED REAR ELEVATION 1:100

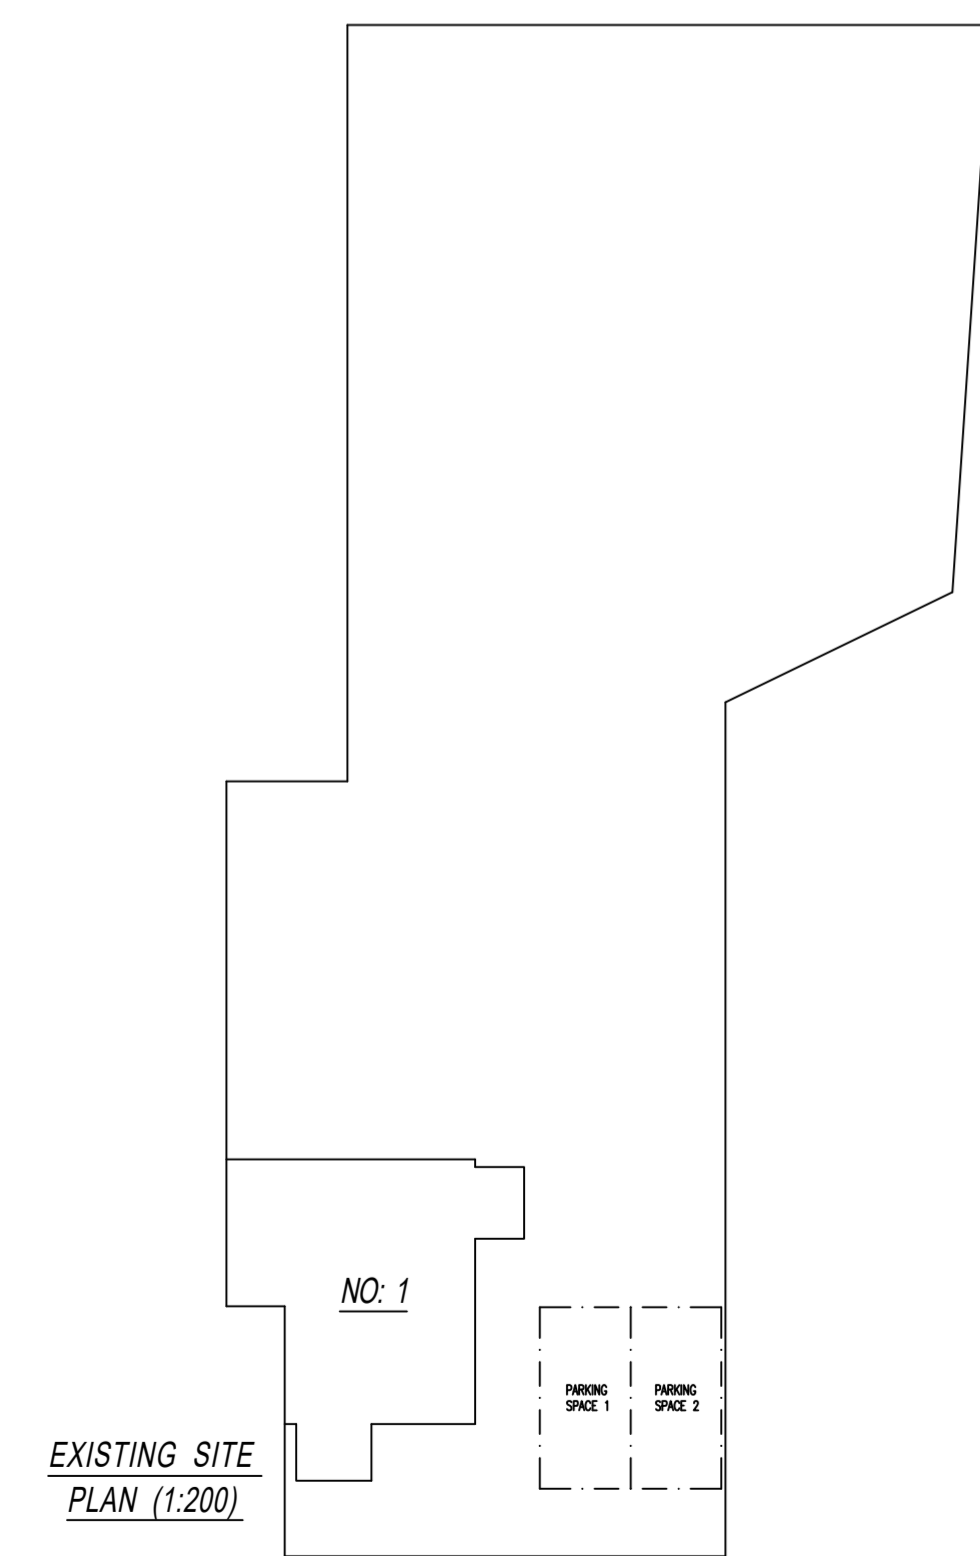


EXISTING SITE PLAN (1:200)

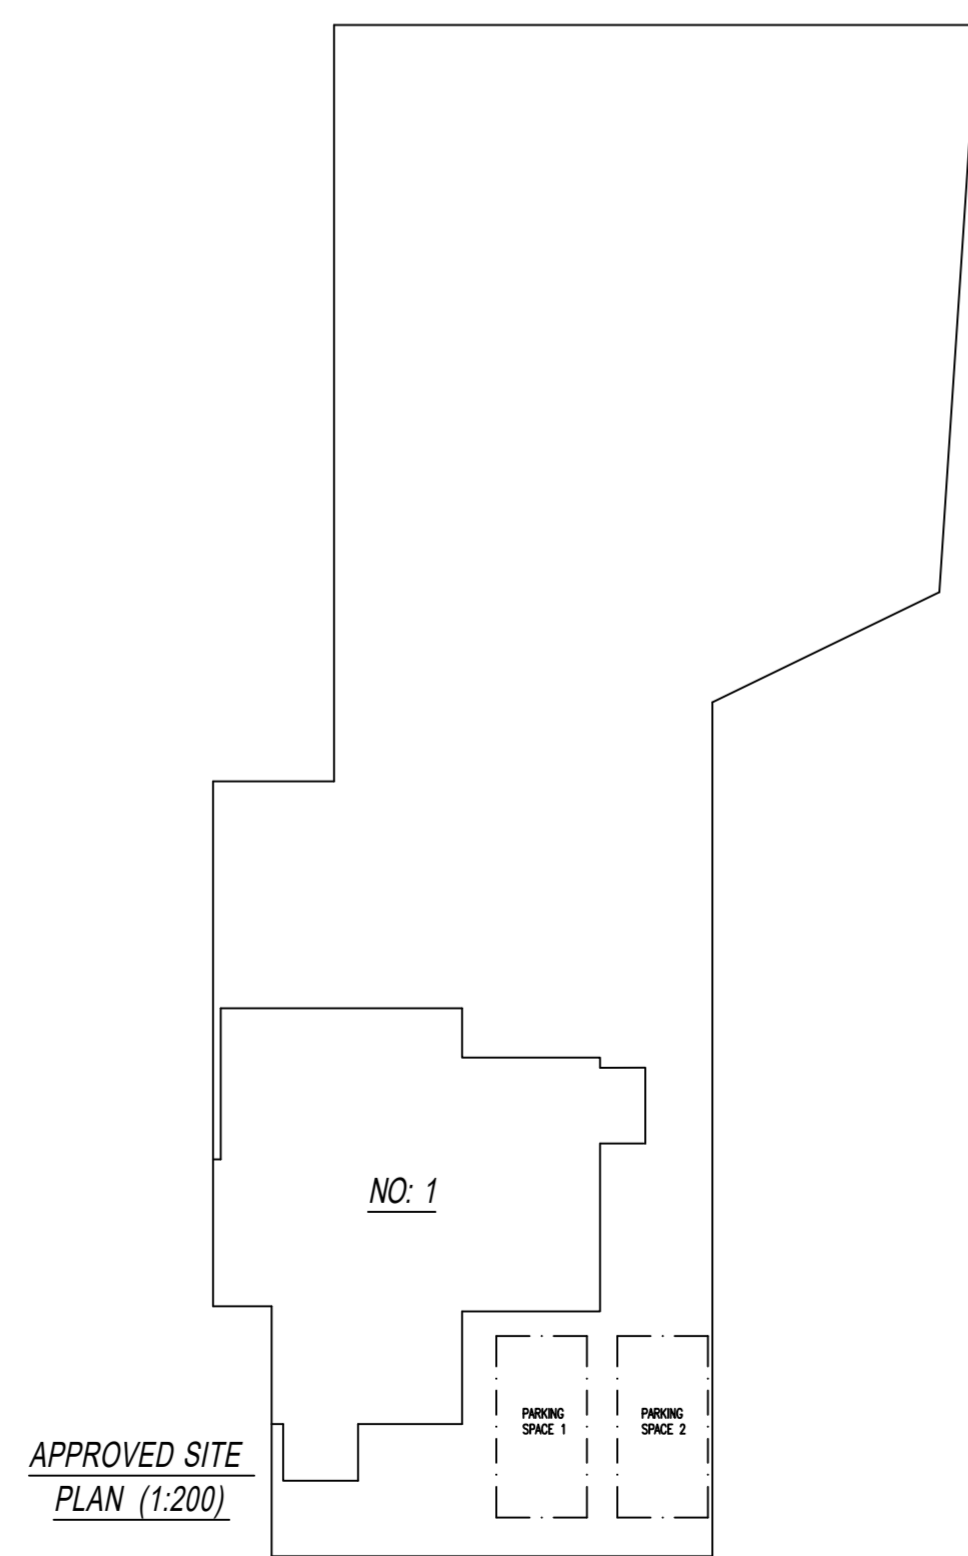

APPROVED SITE PLAN (1:200)

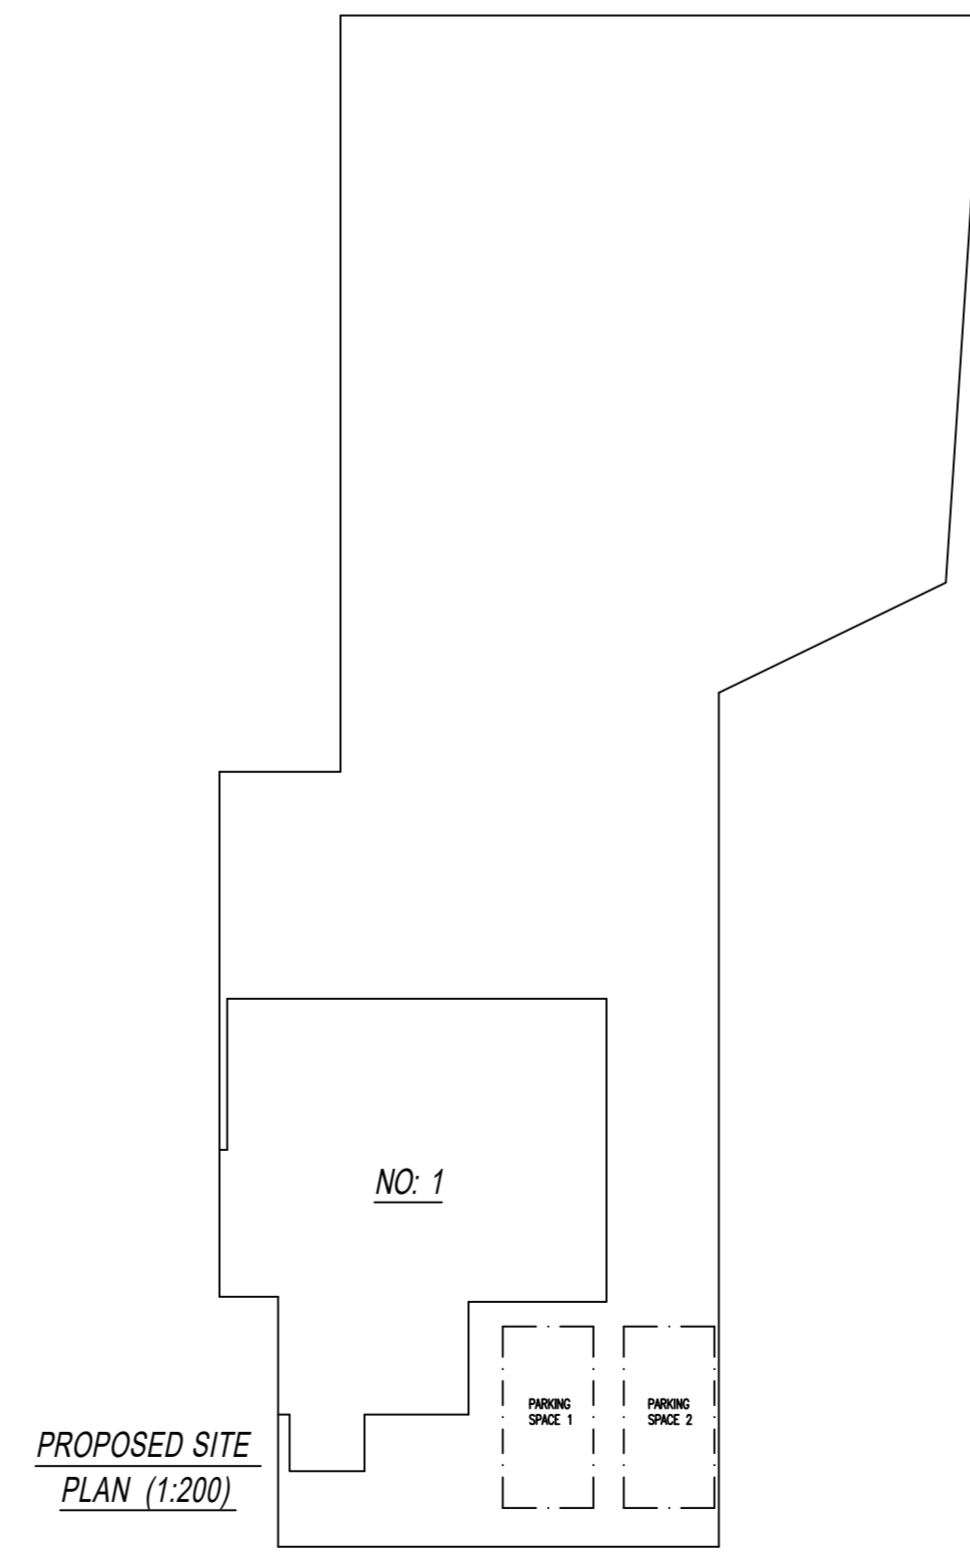

PROPOSED SITE PLAN (1:200)

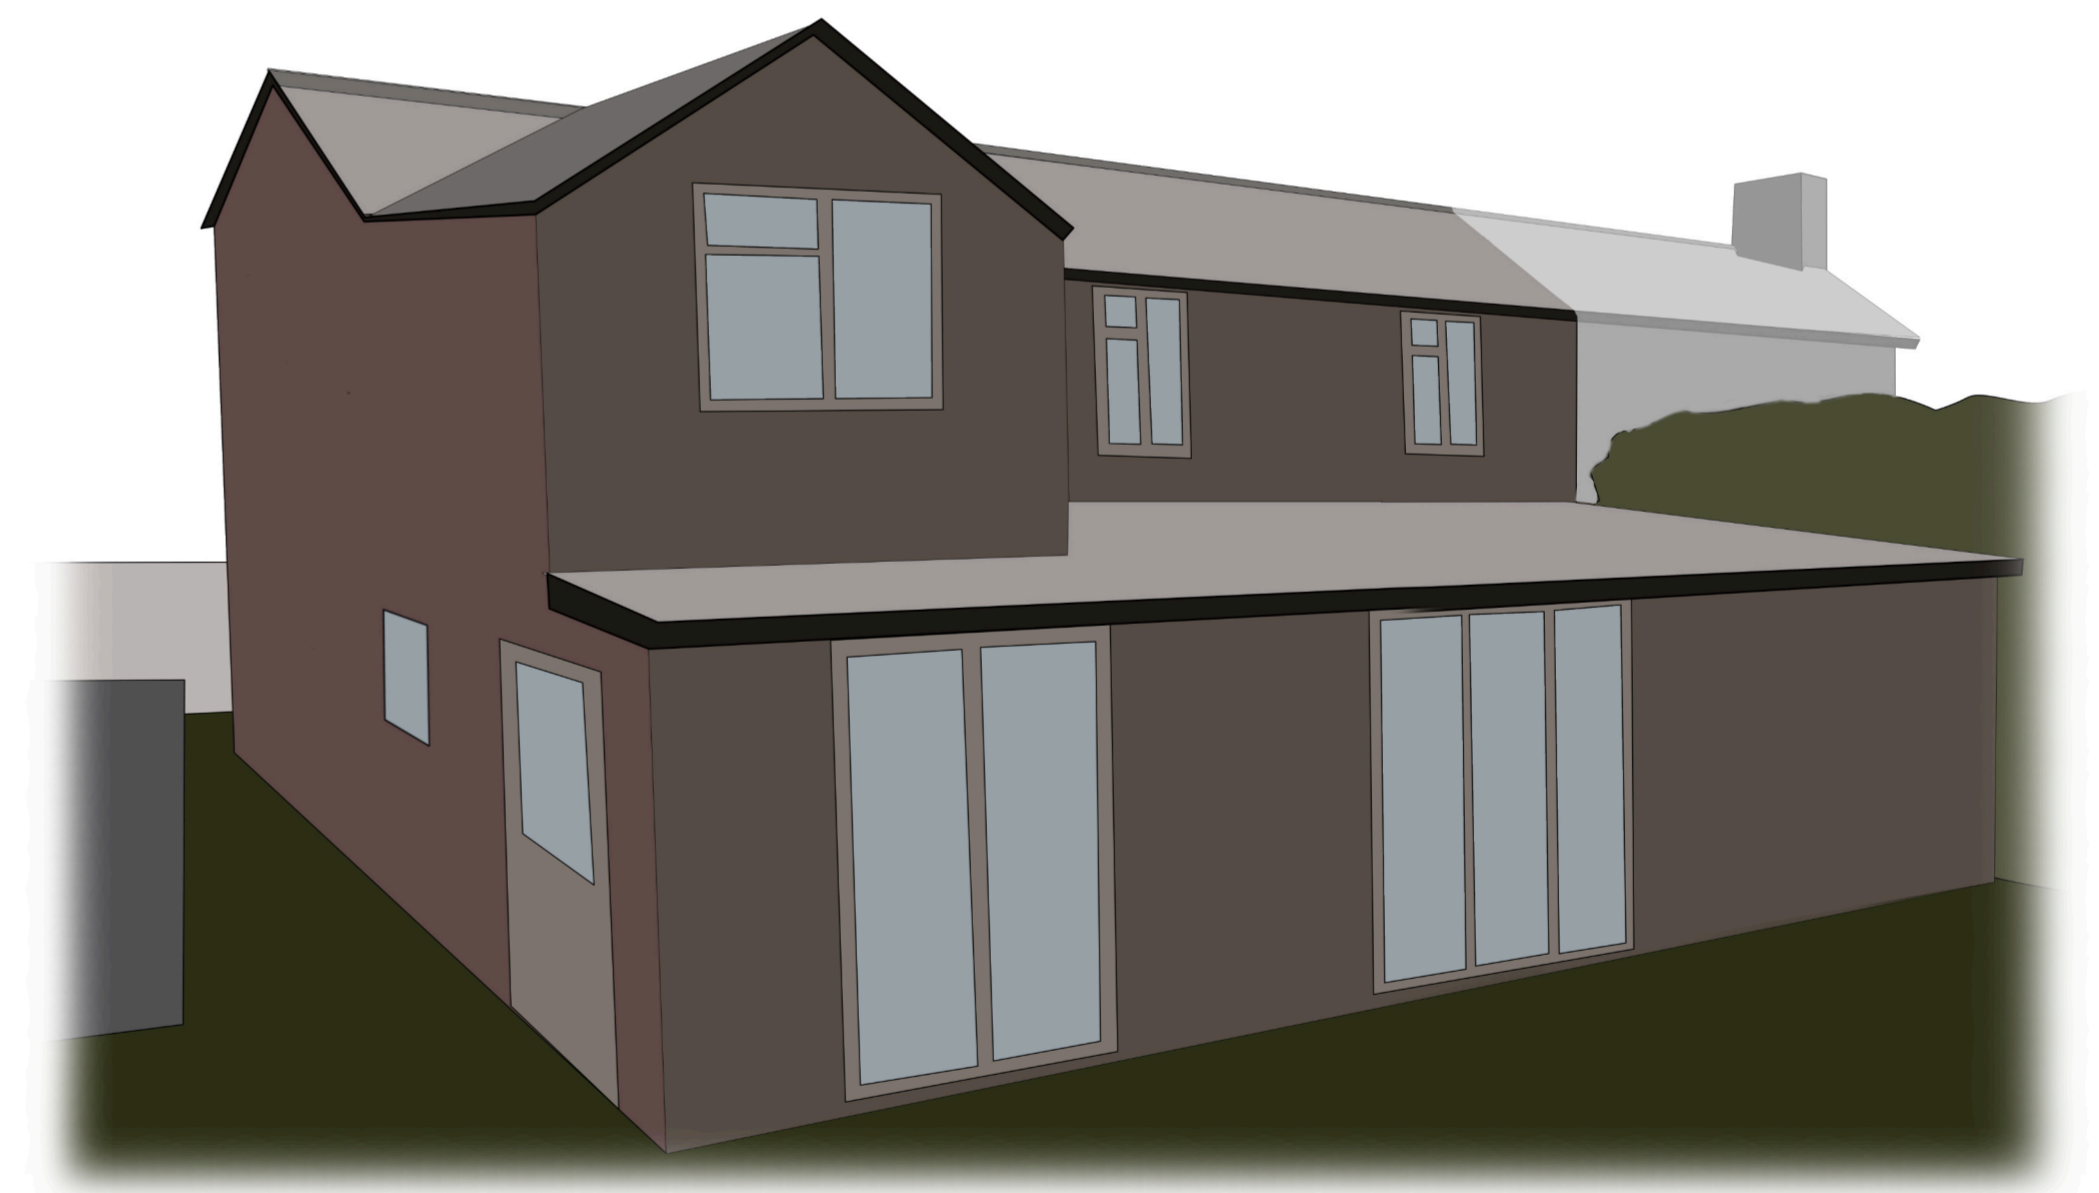

PAPER SIZE A1

Double Storey Side & Rear Extension plus Single Storey Rear Extension

1 Garden Cottages, Framilode Passage, GL2 7LF

Date 9/11/2023

Drawing No. 1

Rev.