





SITE LOCATION PLAN AS EXISTING 1:1250

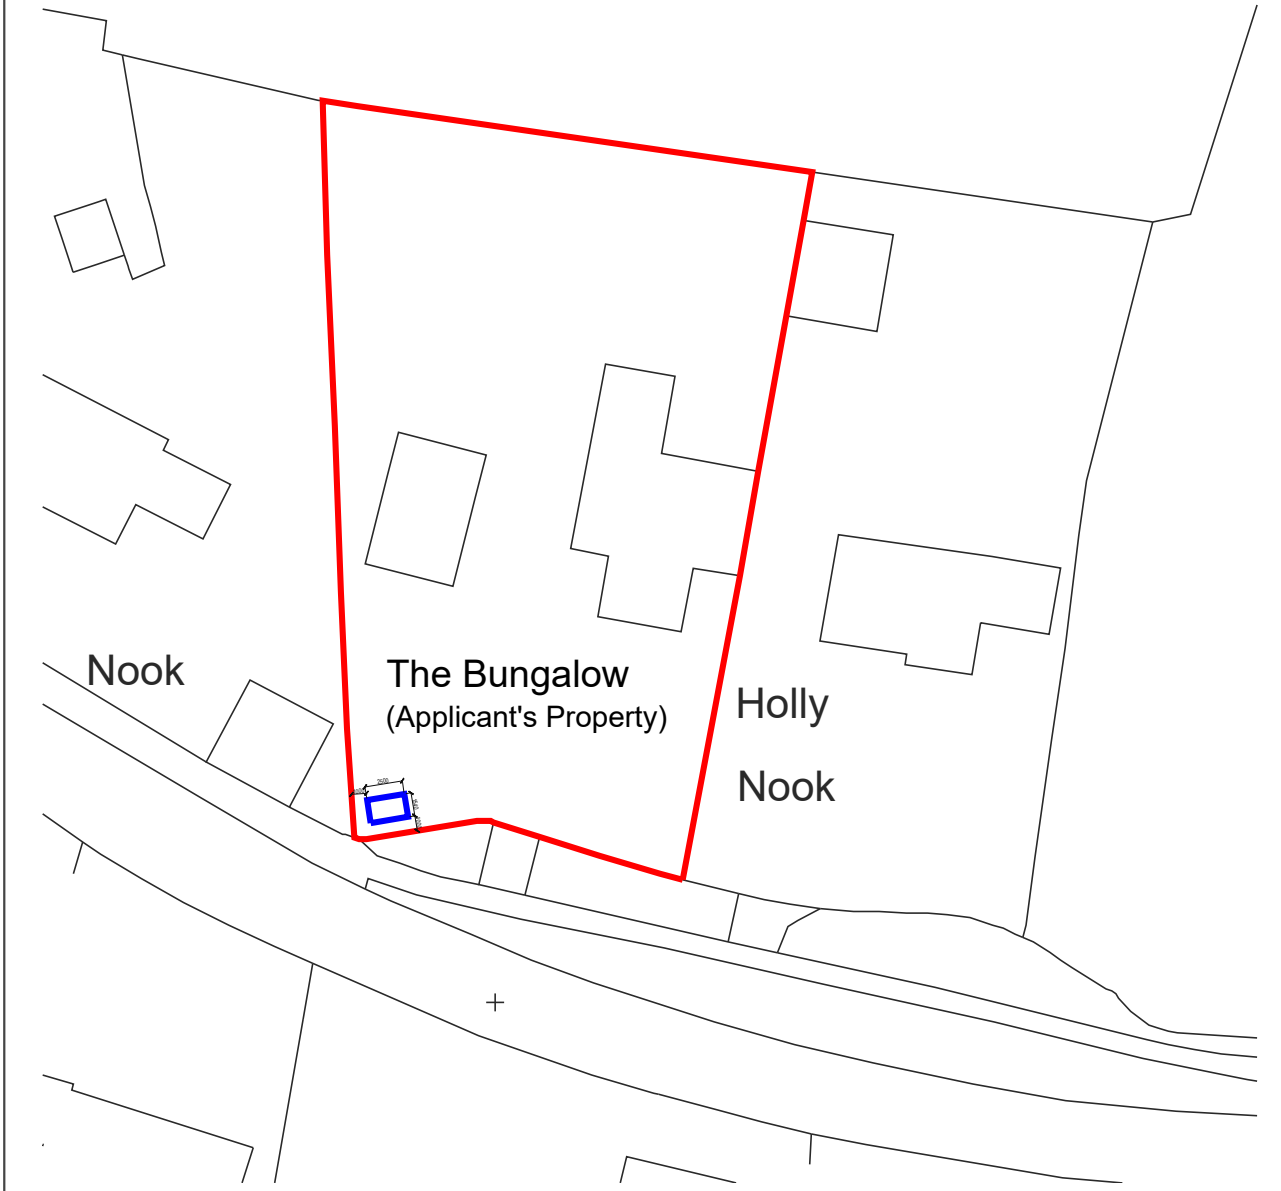


SITE BLOCK PLAN AS PROPOSED 1:500

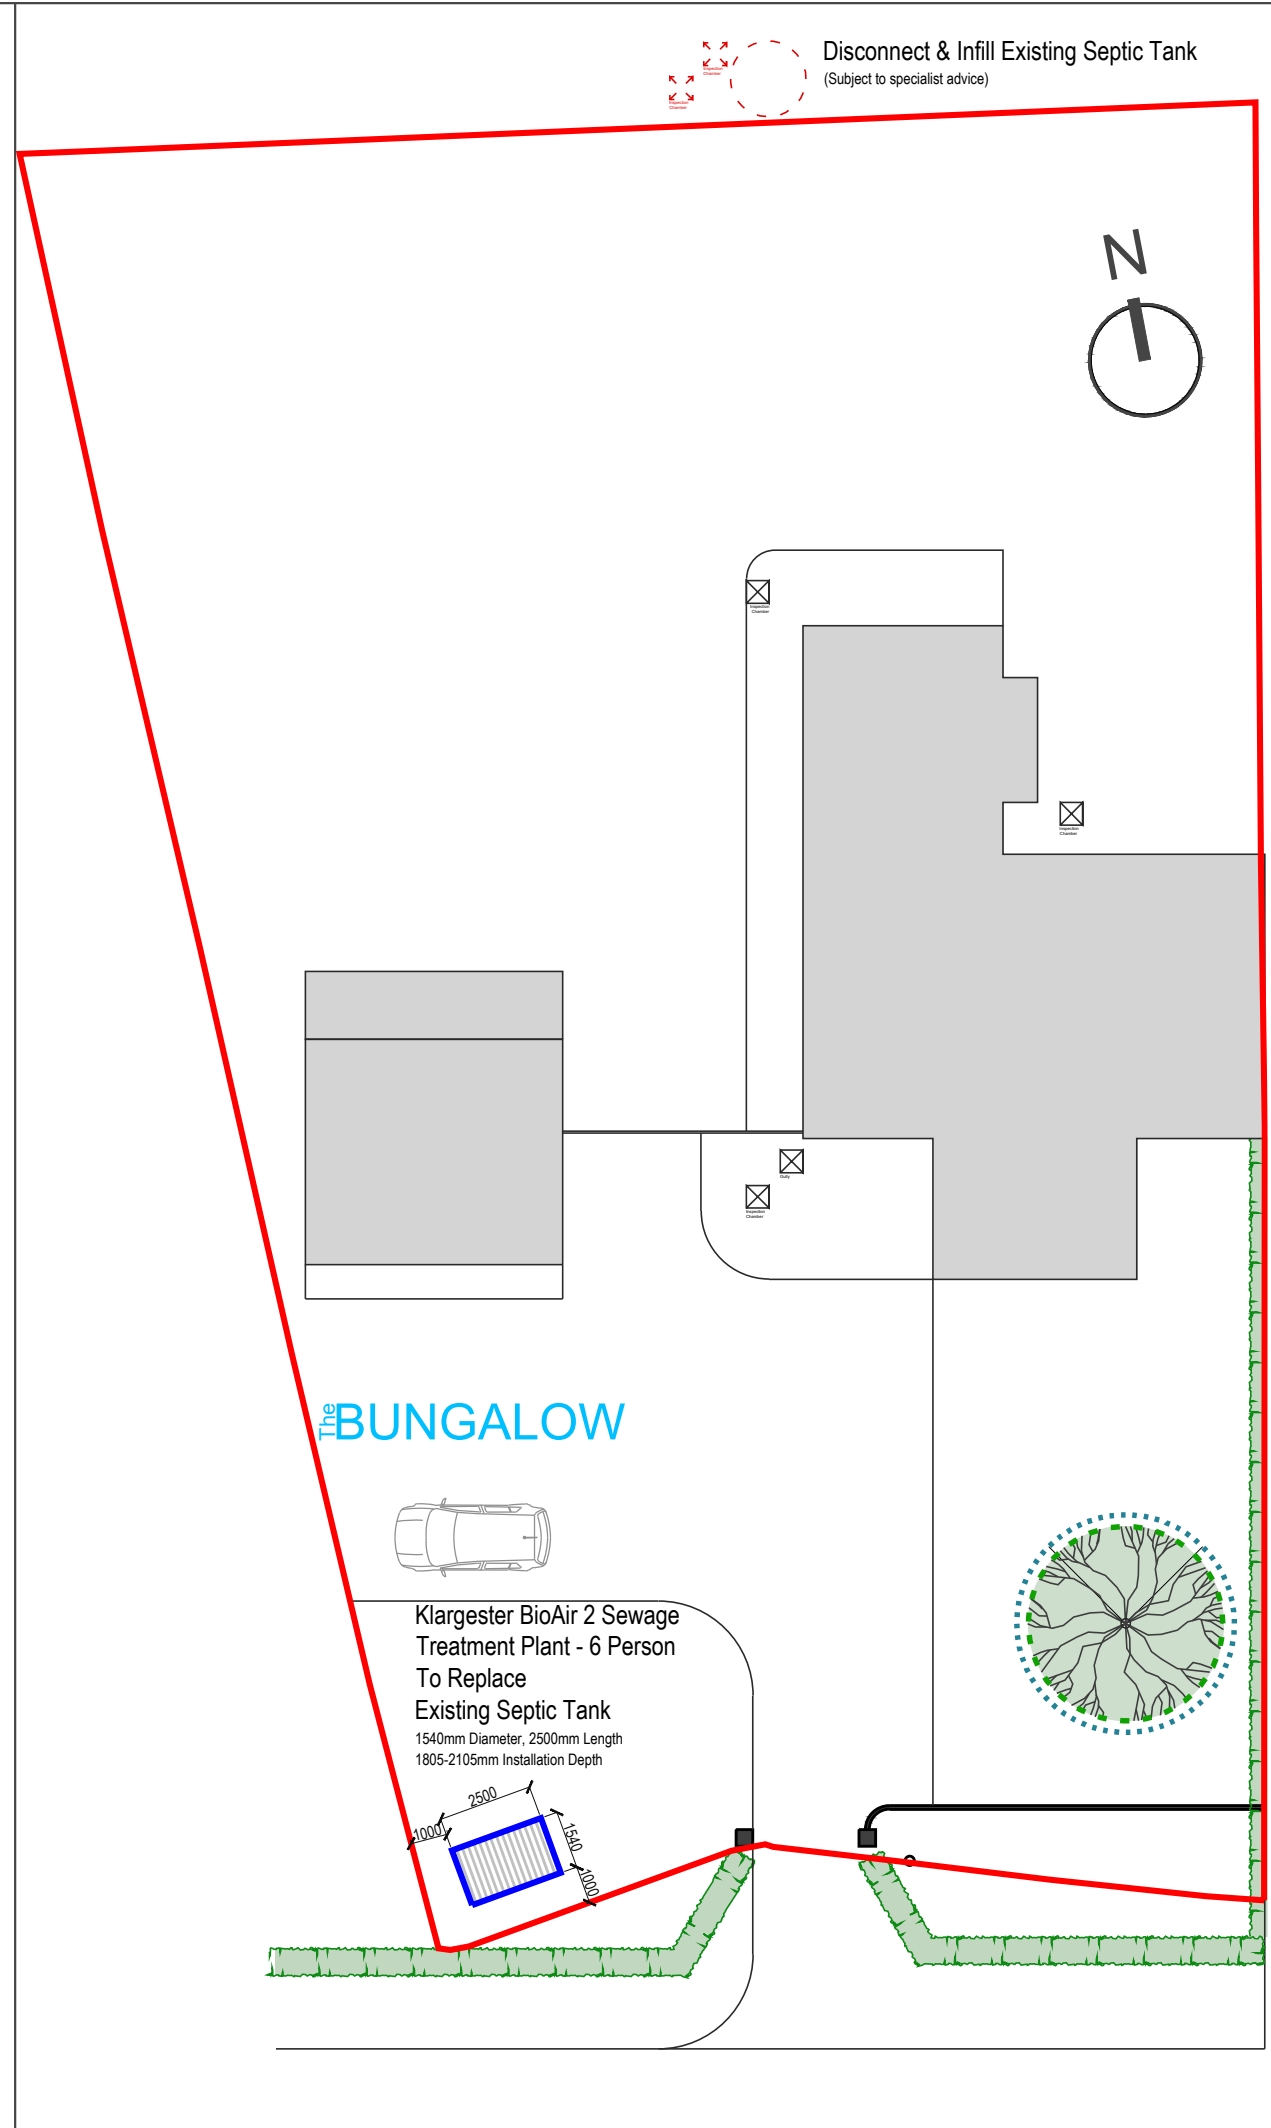


SITE PLAN AS PROPOSED 1:200

Disconnect & Infill Existing Septic Tank
(Subject to specialist advice)

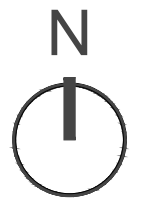

PLAN KEY

- Application Site
- Land in Applicant's Ownership
- Proposed Development

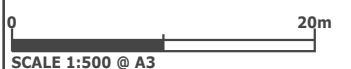

NOTE

DISCLAIMER
This drawing was prepared for the Client, Project & Site stated above and for the purposes set out in the Project Particulars.

Lapworth Architects Ltd accepts no responsibility whatsoever should the drawing be used by any other person, on any other site or for any other purpose than those stated. This drawing is to be read in conjunction with all relevant drawings and specifications.

All works must conform to NBS Specifications, manufacturers recommendations, British Standards, Codes of Practice, Local Authority regulations and to the satisfaction of the owners and Lapworth Architects. Please note that if drawings conflict with any of these documents/bodies, contractor is to advise Lapworth Architects.

All measurements are to be checked on site and any discrepancies reported to Lapworth Architects Ltd.

COPYRIGHT

Confidential copyright Lapworth Architects under berne & universal copyright convention. Information contained within this drawing is the sole copyright of Lapworth Architects and is not to be reproduced without their express permission. This document must not be copied without written permission and the contents must not be imparted to a third party nor be used for any unauthorised purpose.

Revision	Date	Notes
-	10.08.2023	First Issue

Project Name
The Bungalow, Back Lane, Meriden, Solihull, West Midlands, CV7 7LD

Drawing Title
Location Plan as Existing
Block Plan as Proposed
Site Plan as Proposed

LAPWORTH ARCHITECTS

Lapworth Architects Ltd
4 Edward Street, Birmingham, B1 2RX
Tel - 0121 455 9032

Scale 1:1250 @ A3 1:500 @ A3 1:200 @ A3	Date AUG 2023	Drawn By -
Job Number 2946	Drawing Number 54	Revision -