

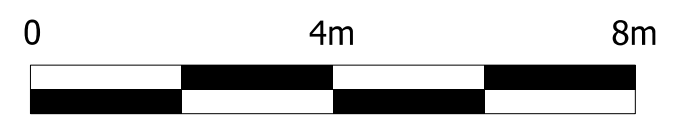


NOTES
 DO NOT SCALE FROM THIS DRAWING.
 ALL DIMENSIONS TO BE CHECKED ON SITE.
 ALL OMISSIONS AND DISCREPANCIES TO BE REPORTED TO THE ARCHITECT IMMEDIATELY.
 DRAWINGS TO BE READ IN CONJUNCTION WITH ENGINEER'S DRAWINGS AND SPECIFICATION.

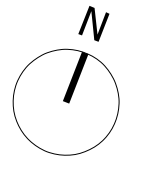

- Key:
- Existing stone walls retained
 - Proposed new walls, linings and partitions
 - Plot boundary
 - Existing walls to be removed

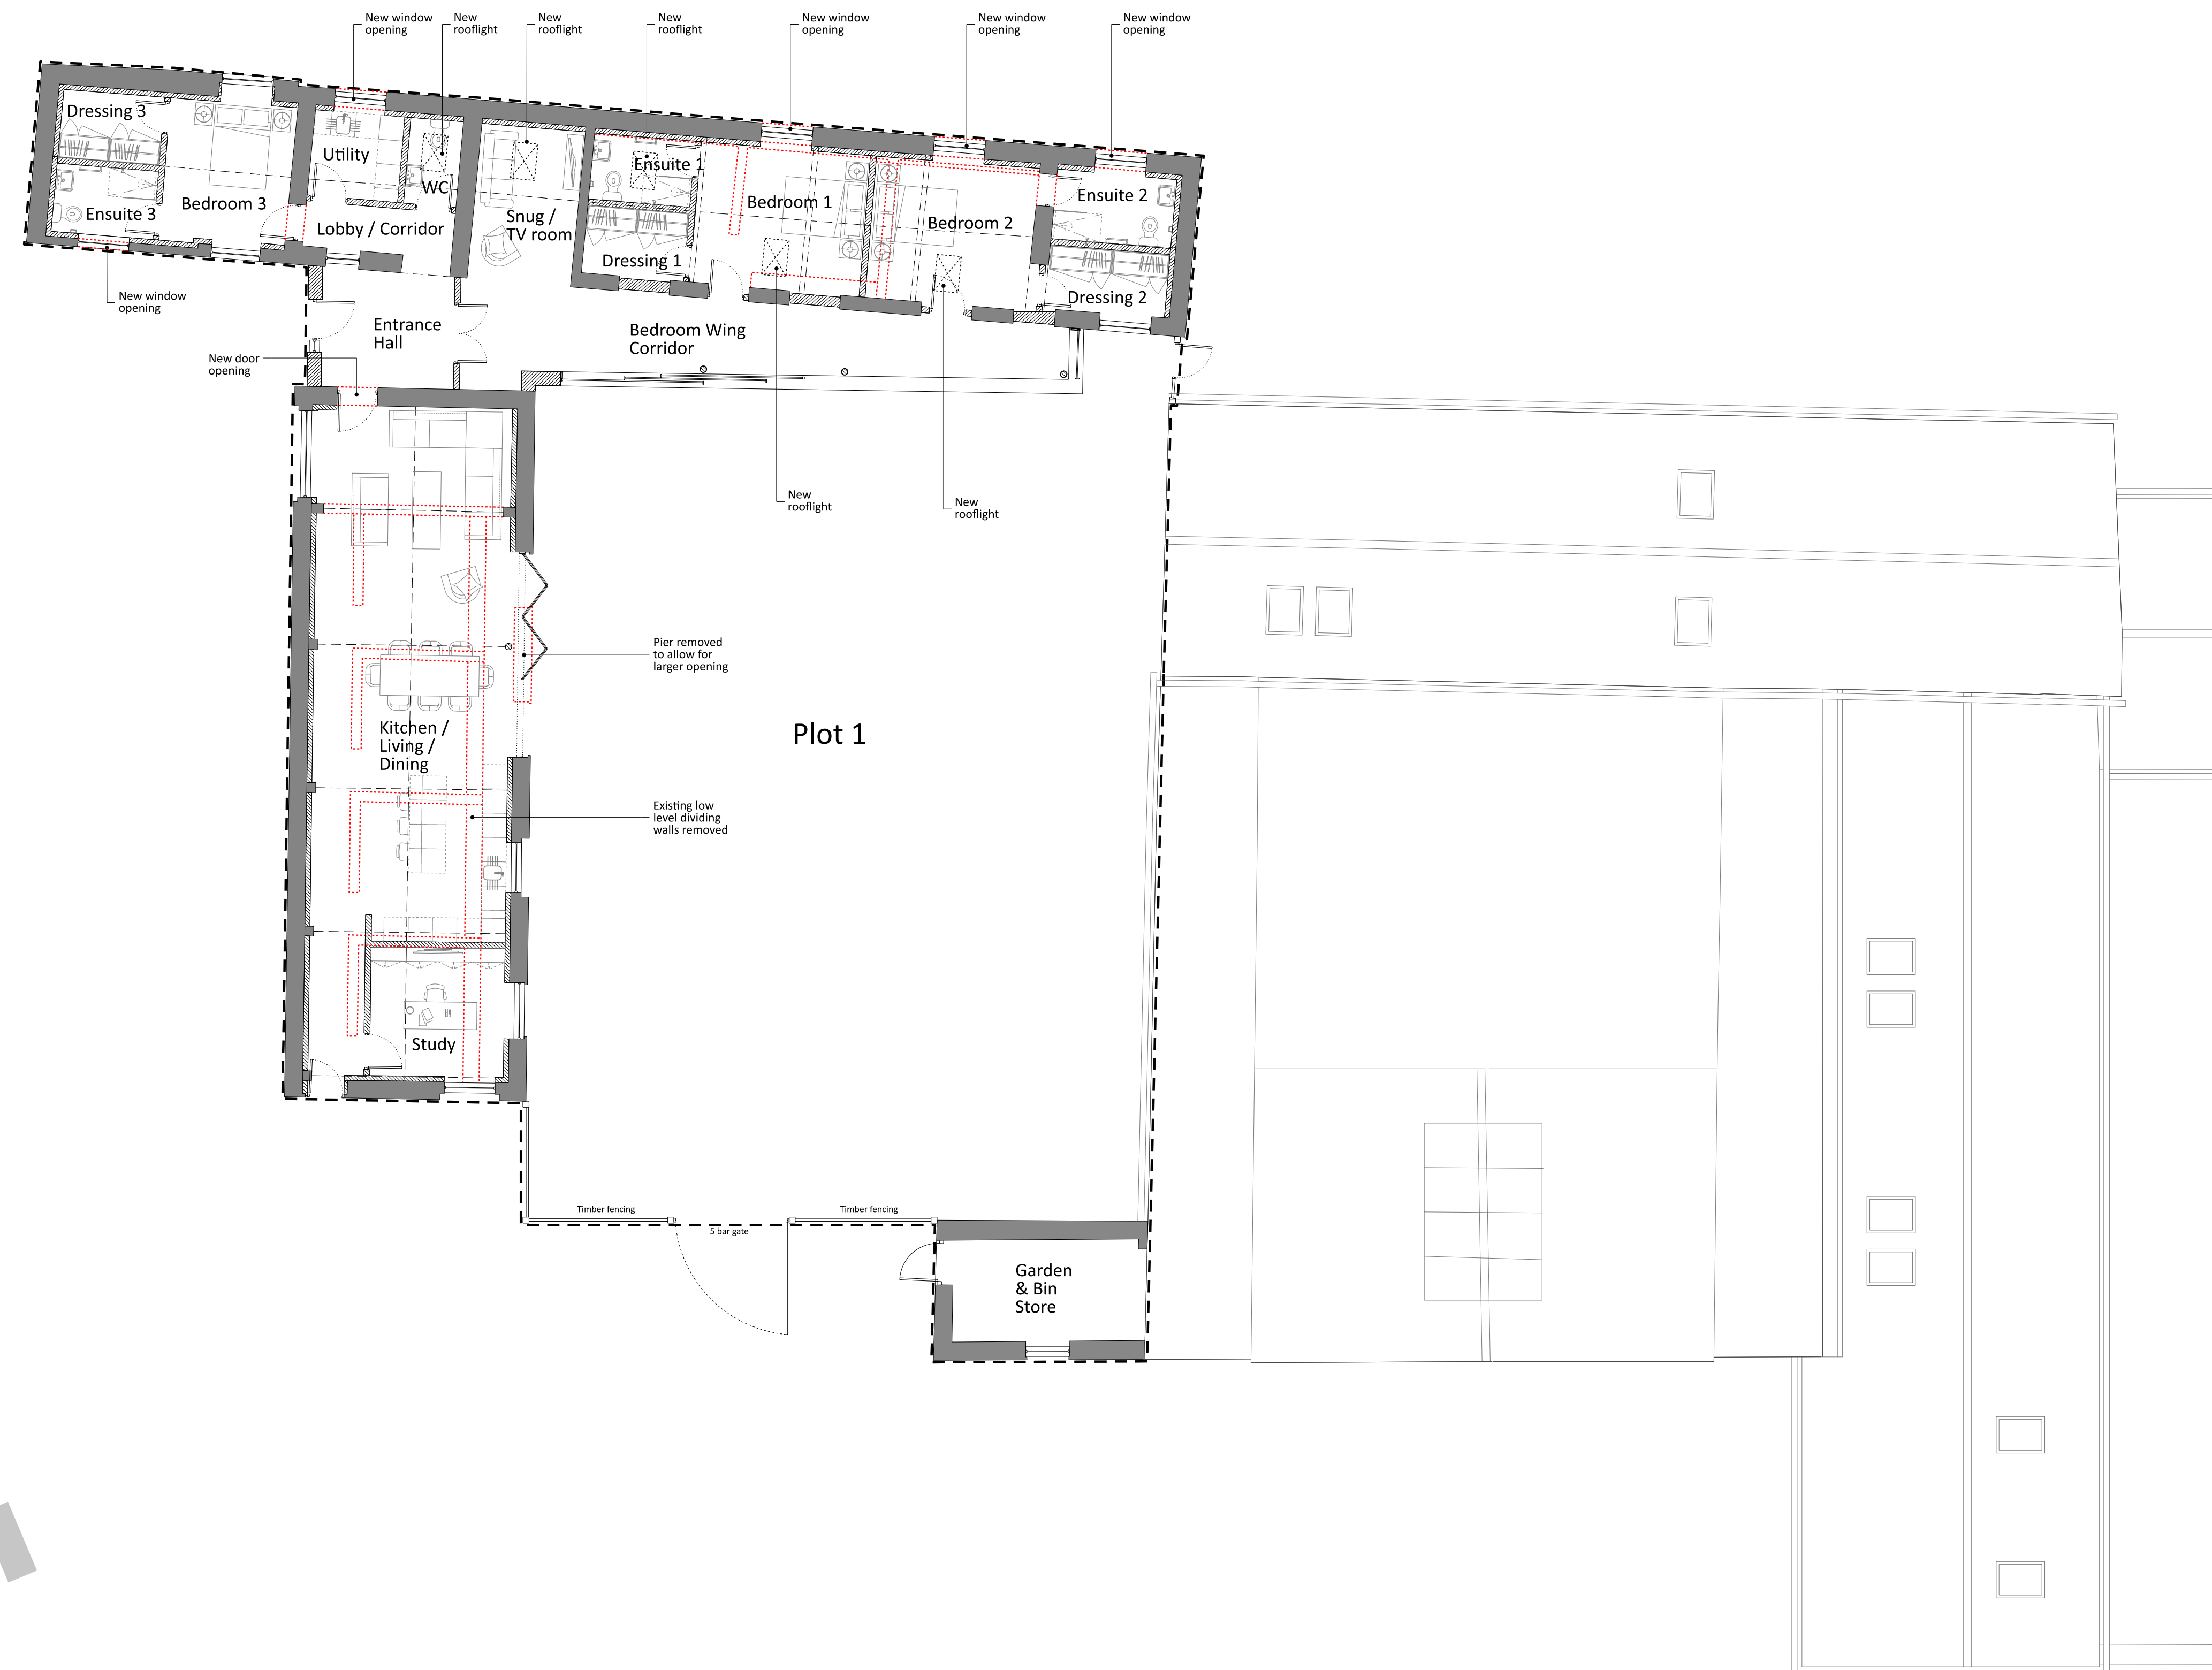

01 Plan Key
 Not to scale



Planning Issue	24/10/23	BOD	P0
Revision description	Date	Check	Rev

WOLDON

1-5 Clerkenwell Road
 London EC1M 6PA
 T: 020 7998 1825
 studio@woldon.com

The Apple Store
 Chippling Campden
 T: 01386 257787
 www.woldon.com

Project
Asterleigh Farm

Drawing
**Proposed
 Ground Floor Plan
 Plot 1**

Drawn	Date	Scale
SA	September 2023	1:100 @ A1 1:200 @ A3
Job number	Drawing number	Revision
2214	P1_P_00_110_001	P0