




**01** West Elevation  
2214\_P\_00\_200\_1.dgn

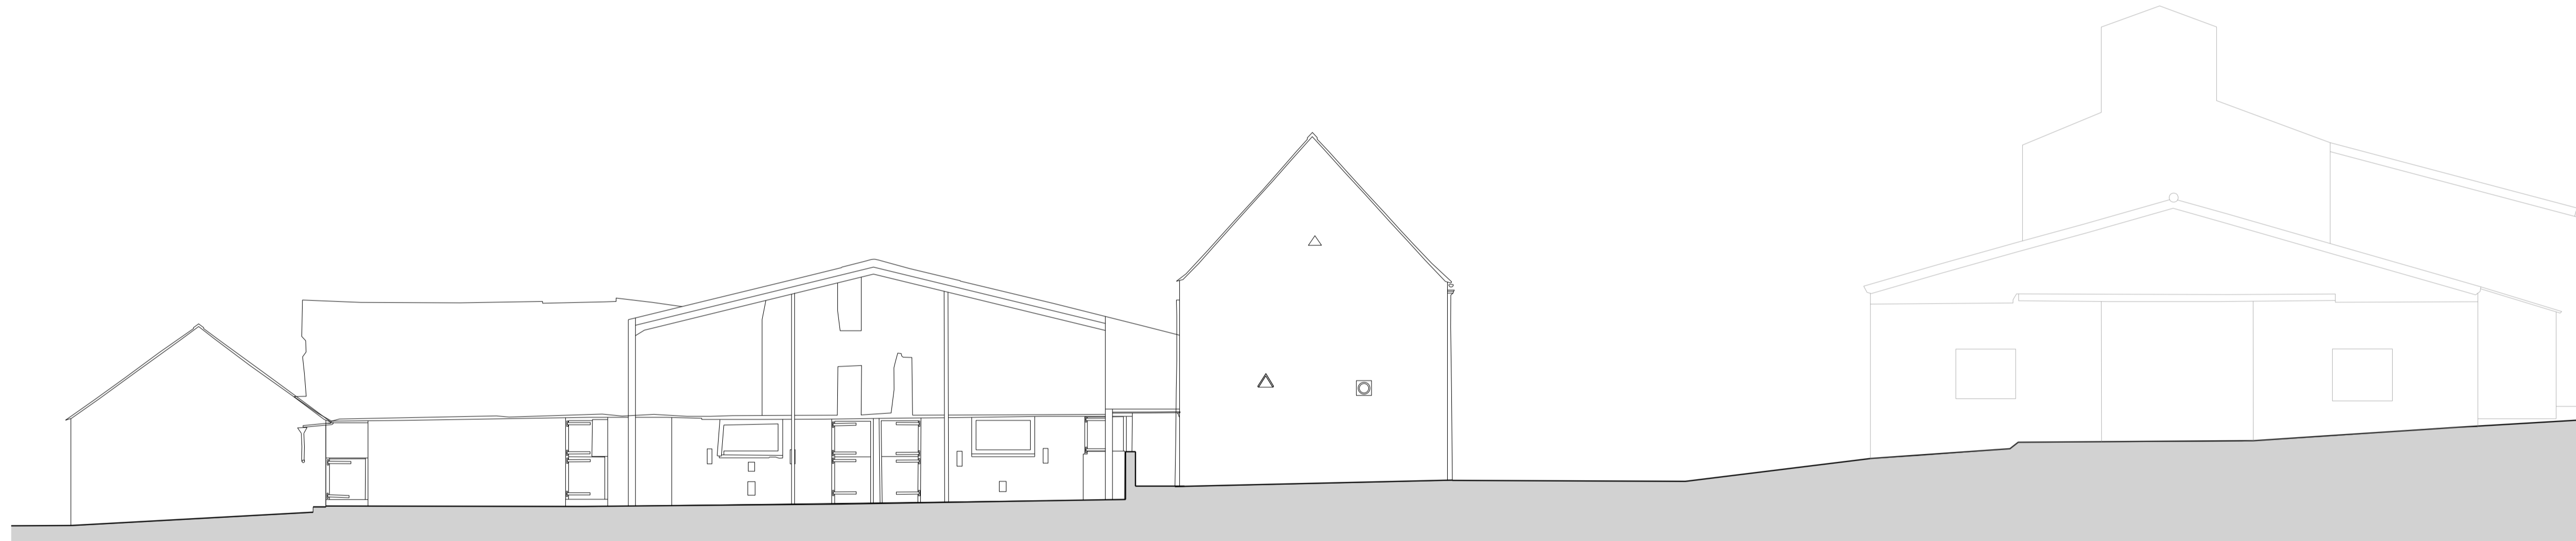

**02** East Elevation  
2214\_X\_00\_200\_1.dgn

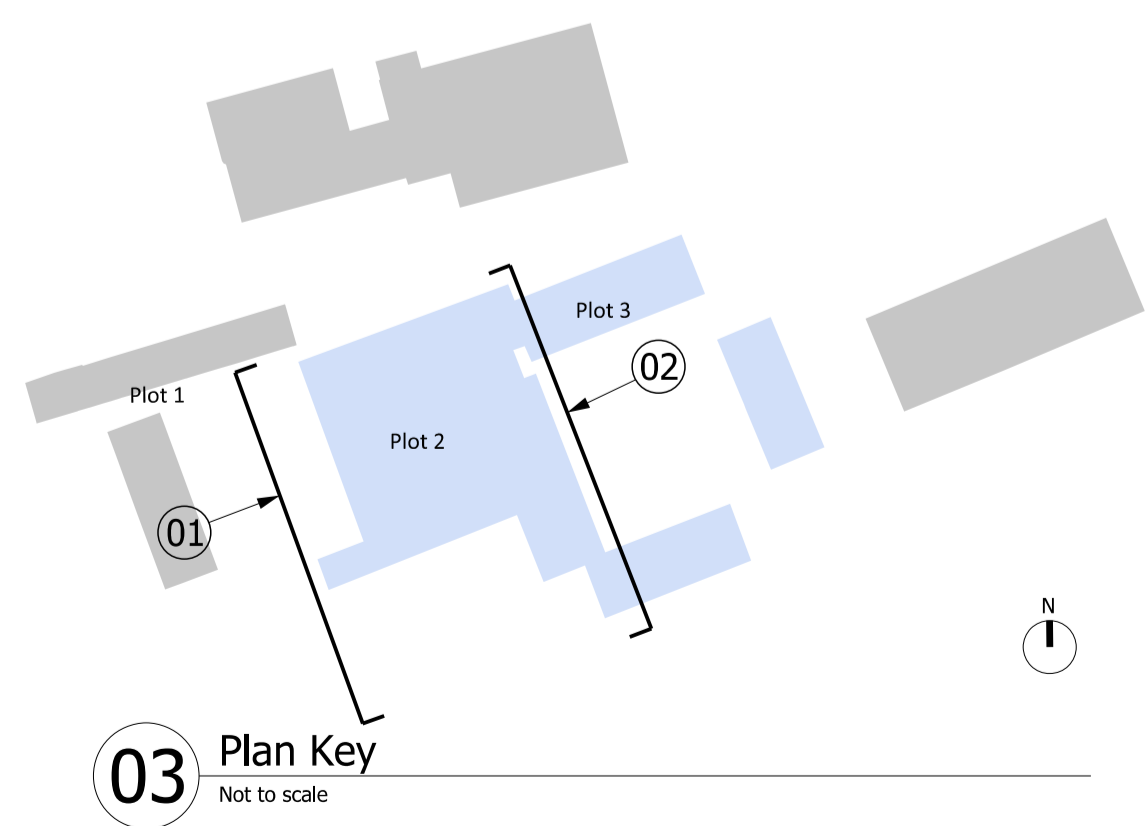

NOTES  
DO NOT SCALE FROM THIS DRAWING.  
ALL DIMENSIONS TO BE CHECKED ON SITE.  
ALL OMISSIONS AND DISCREPANCIES TO BE REPORTED TO THE ARCHITECT IMMEDIATELY.  
DRAWINGS TO BE READ IN CONJUNCTION WITH ENGINEER'S DRAWINGS AND SPECIFICATION.

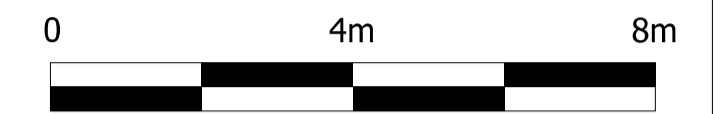

Planning Issue	24/10/23	BOD	P0
Revision description	Date	Check	Rev

# WOLDON

1-5 Clerkenwell Road  
London EC1M 5PA  
T: 020 7998 1626  
studio@woldon.com

The Apple Store  
Chipping Campden  
T: 01386 257787  
www.woldon.com

Project  
**Asterleigh Farm**

Drawing  
**Existing Elevations Plot 2 & 3**

Drawn	Date	Scale
SA	September 2023	1:100 @ A1 1:200 @ A3
Job number	Drawing number	Revision
2214	P1_X_00_221_001	P0