




**SOUTH ELEVATION**  
SCALE 1:50

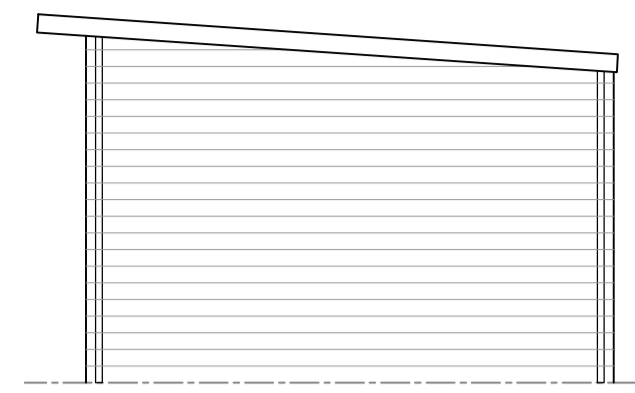

**EAST ELEVATION**  
SCALE 1:50

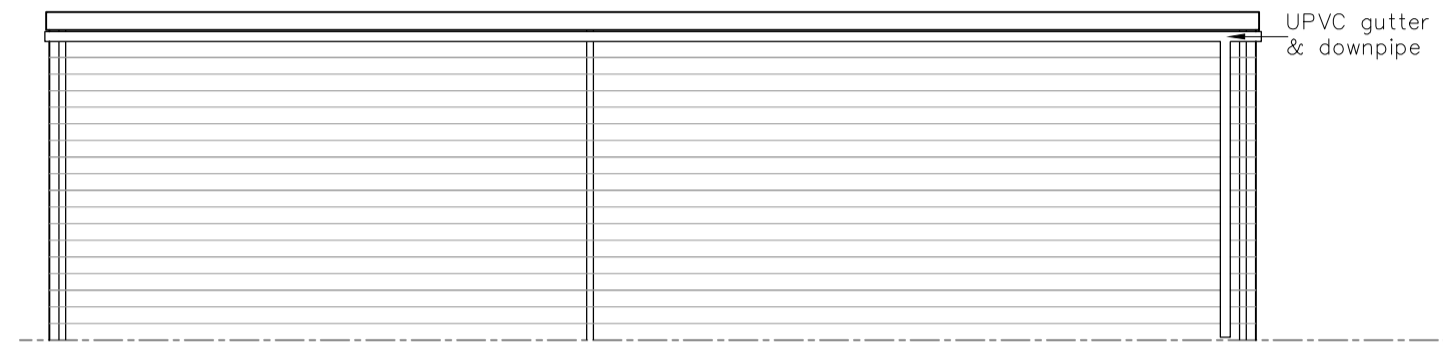


**NORTH ELEVATION**  
SCALE 1:50

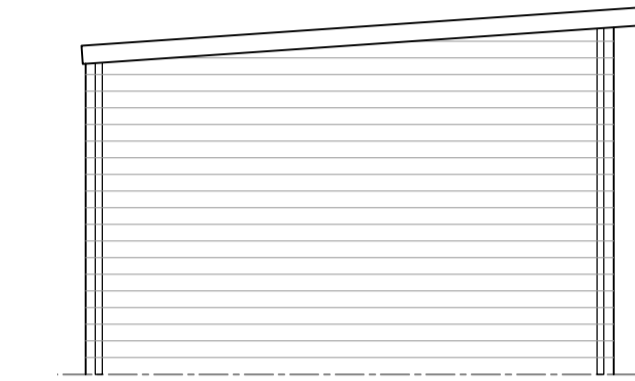

**WEST ELEVATION**  
SCALE 1:50



**SITE PLAN**  
SCALE 1:200

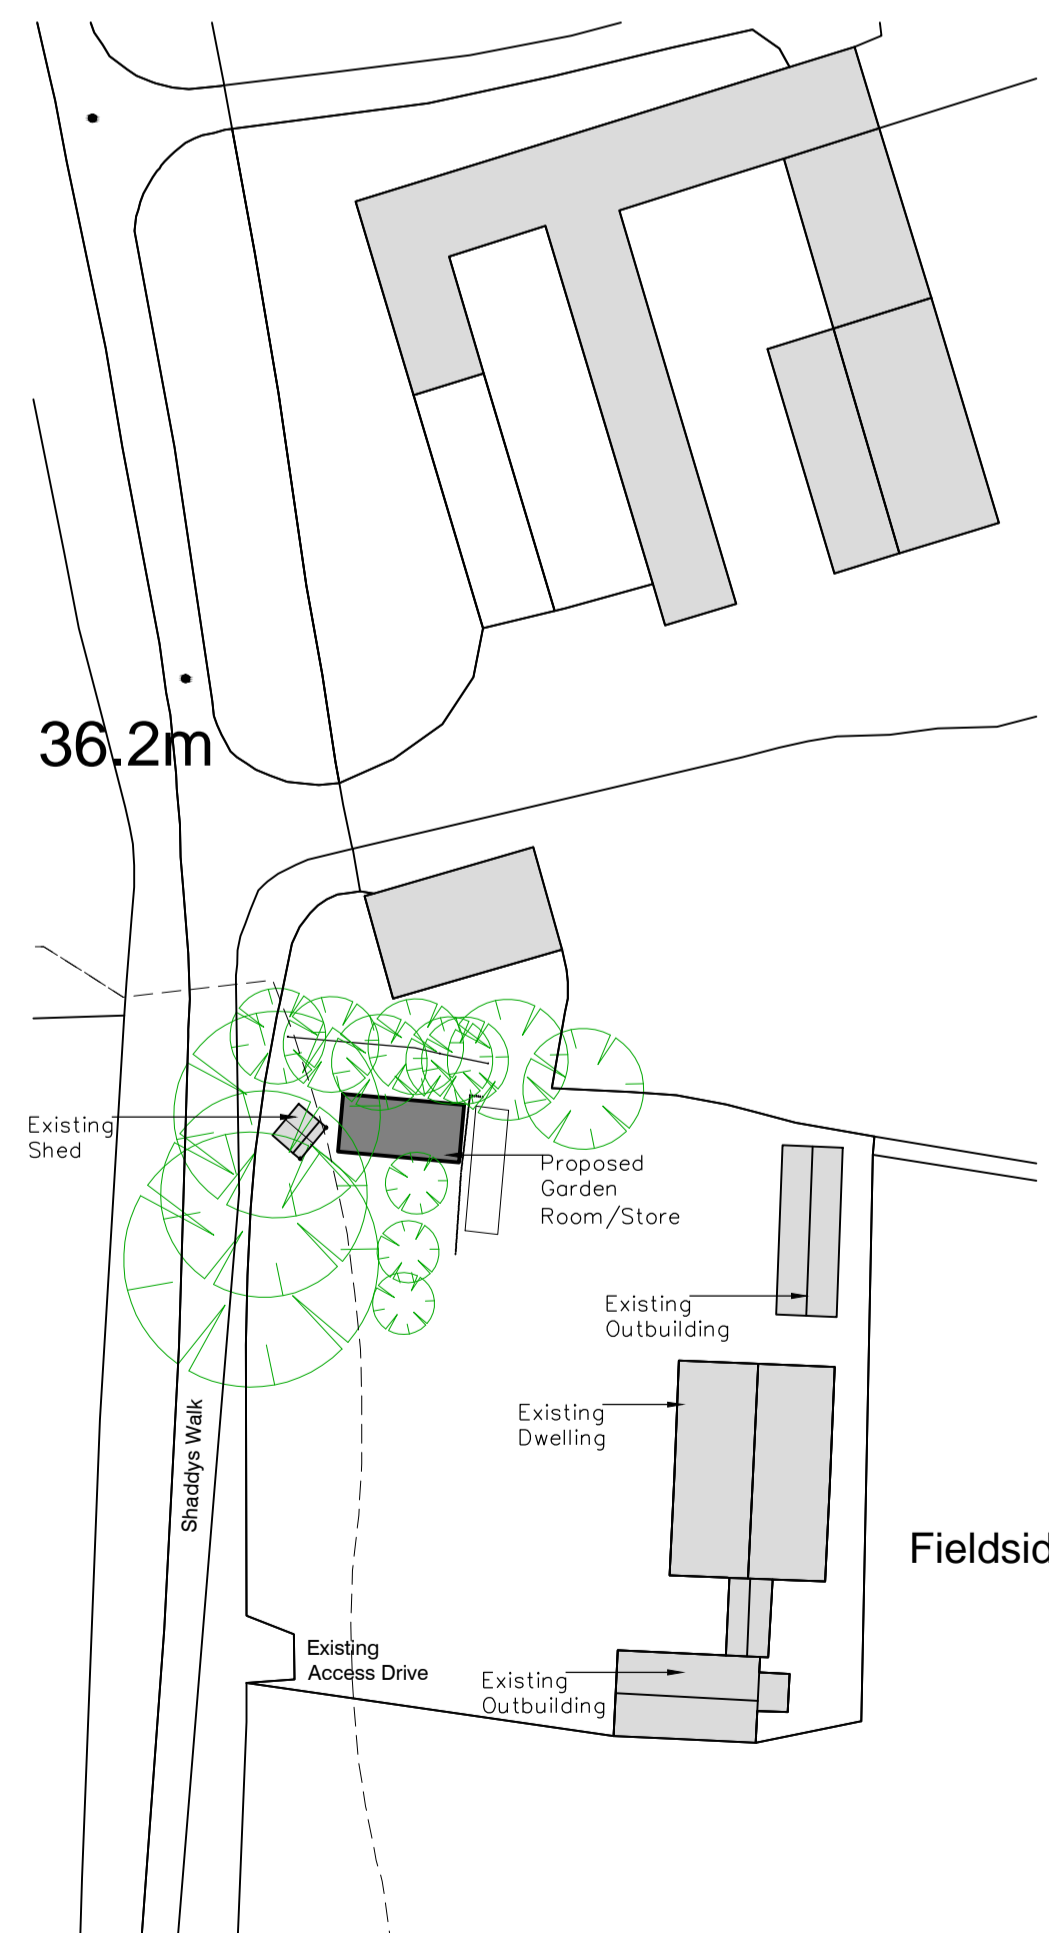

**BLOCK PLAN**  
SCALE 1:500

CLIENT: Mr & Mrs Tagg

PROJECT: Proposed outbuilding to form garden store and garden room at:  
Fieldside Cottage, Claxby St. Andrews, Lincolnshire

TITLE: Block, Site & Floor Plans and Elevations - As Proposed

SCALE: 1:50/ 1:200/ 1:500 @ A1 REVISION LETTER:

DRAWN: EH DRAWING NO: B/3829-3001

CHECKED: ORIGINAL SIZE: A1

DATE: AUG 23

Architectural Consultants

**BOSTON** 12-14 Main Ridge West, Boston PE21 6QQ t: (01205) 357 272 e: boston@neildowdman-architecture.co.uk  
**STAMFORD** 14 Barn Hill, Stamford PE9 2AE t: (01780) 758 522 e: stamford@neildowdman-architecture.co.uk  
**ALFORD** 4-5 Church Street, Alford LN13 9EP t: (01507) 463 983 e: alford@neildowdman-architecture.co.uk  
**HORNCASTLE** 28 St Lawrence Street, Horncastle LN9 5DN t: (01507) 522 899 e: horncastle@neildowdman-architecture.co.uk  
**LOUTH** 62 Northgate, Louth LN11 0LY t: (01507) 601 155 e: louth@neildowdman-architecture.co.uk  
**SKEGNESS** (Satellite Office) t: (01754) 880 080 e: skegness@neildowdman-architecture.co.uk  
 \*By appointment only

www.neildowdman-architecture.co.uk