


DO NOT SCALE. All dimensions must be checked/verified on site.

All dimensions are in millimeters, contractor is responsible for verification of dimensions on site with any discrepancies to be reported back to Project Administrator prior starting works.

All work is to be undertaken to the satisfaction of the approved Building Inspector. All materials must comply with the latest British Standards and Codes of Practice.

Any discrepancies to be reported back to the Contract Administrator.

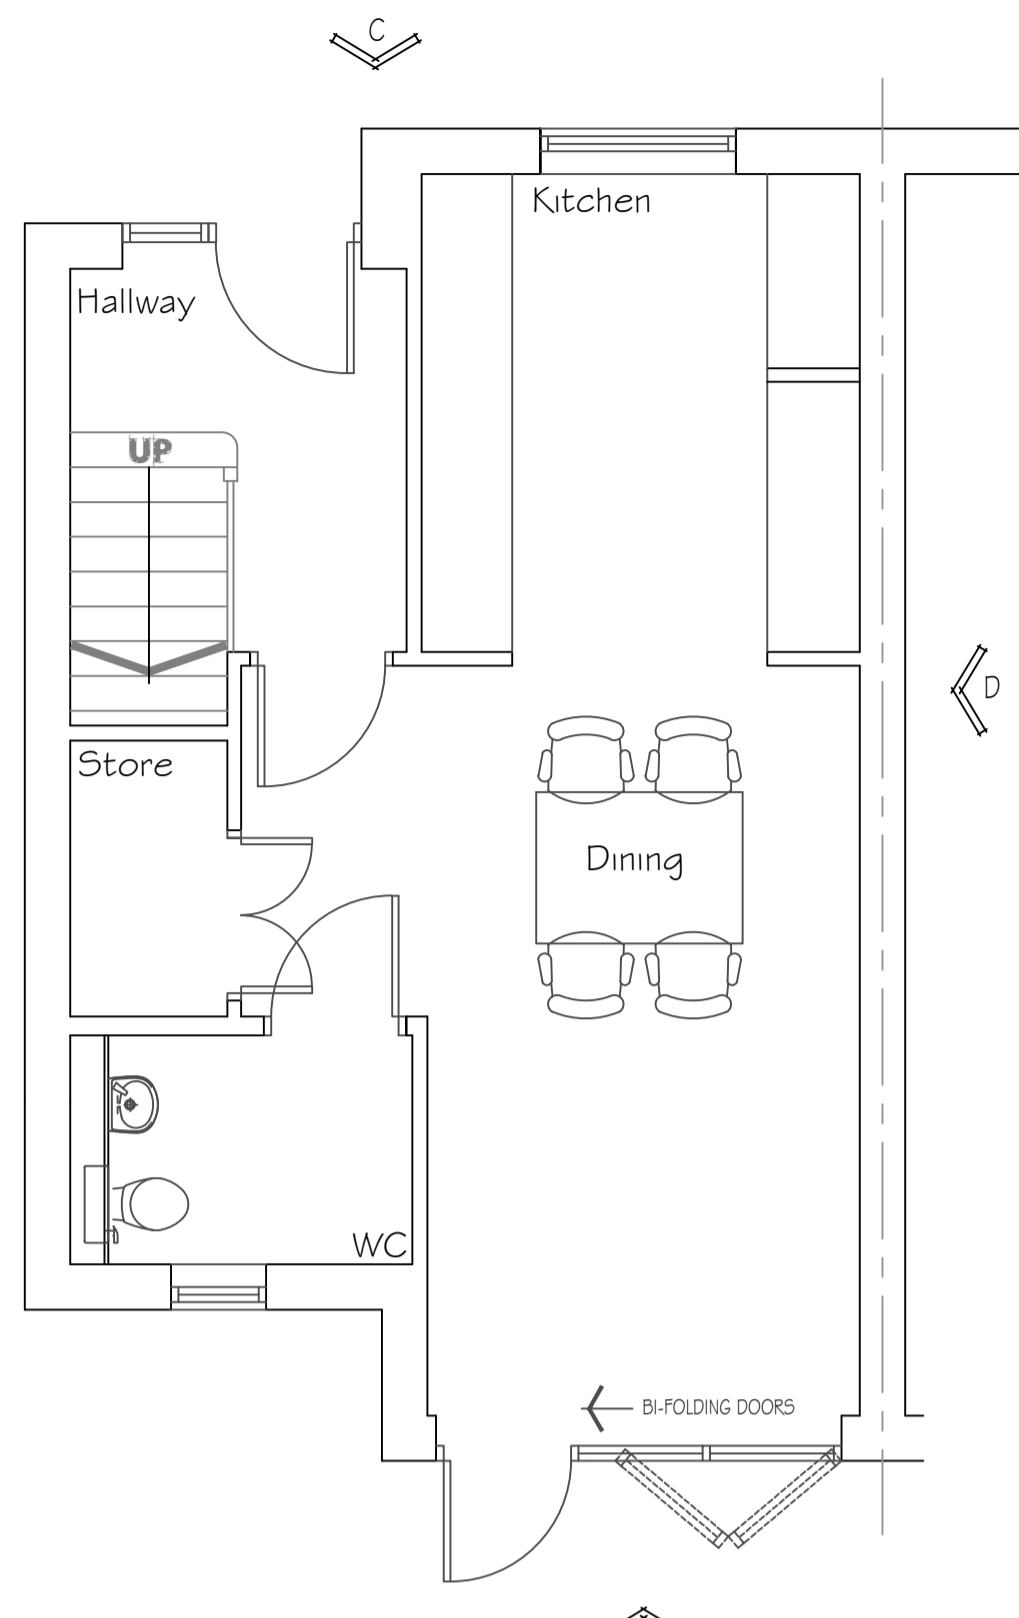

Existing Ground Floor Plan




Existing Elevation - A

Existing Elevation - B

Existing Elevation - C

Existing Elevation - D

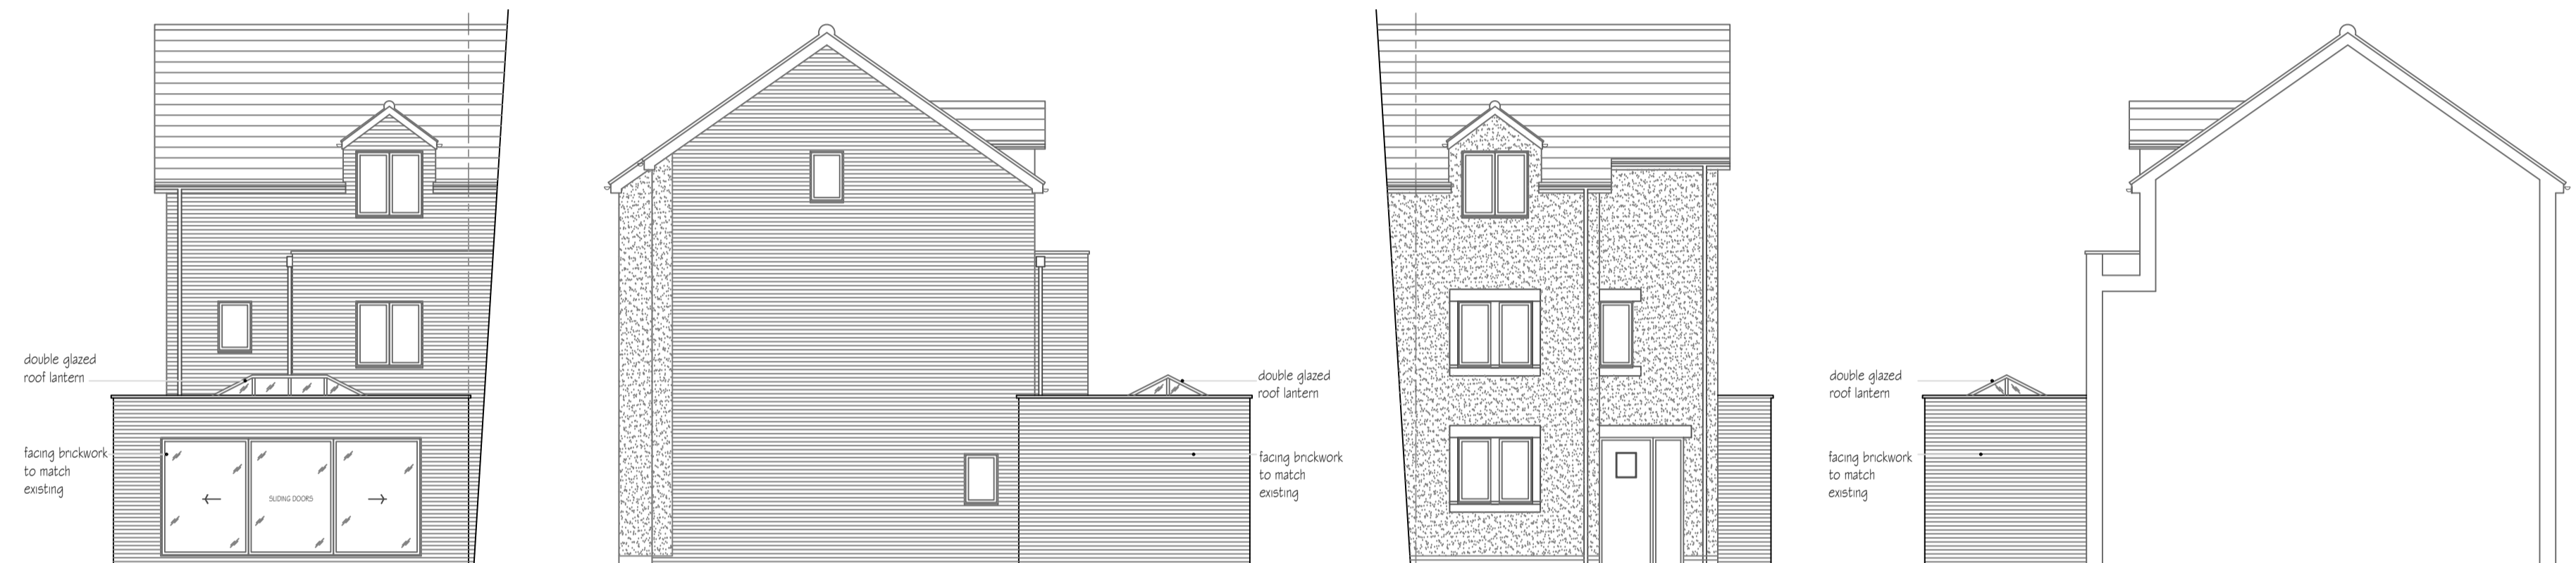


Proposed Elevation - A


Proposed Elevation - B

Proposed Elevation - C

Proposed Elevation - D

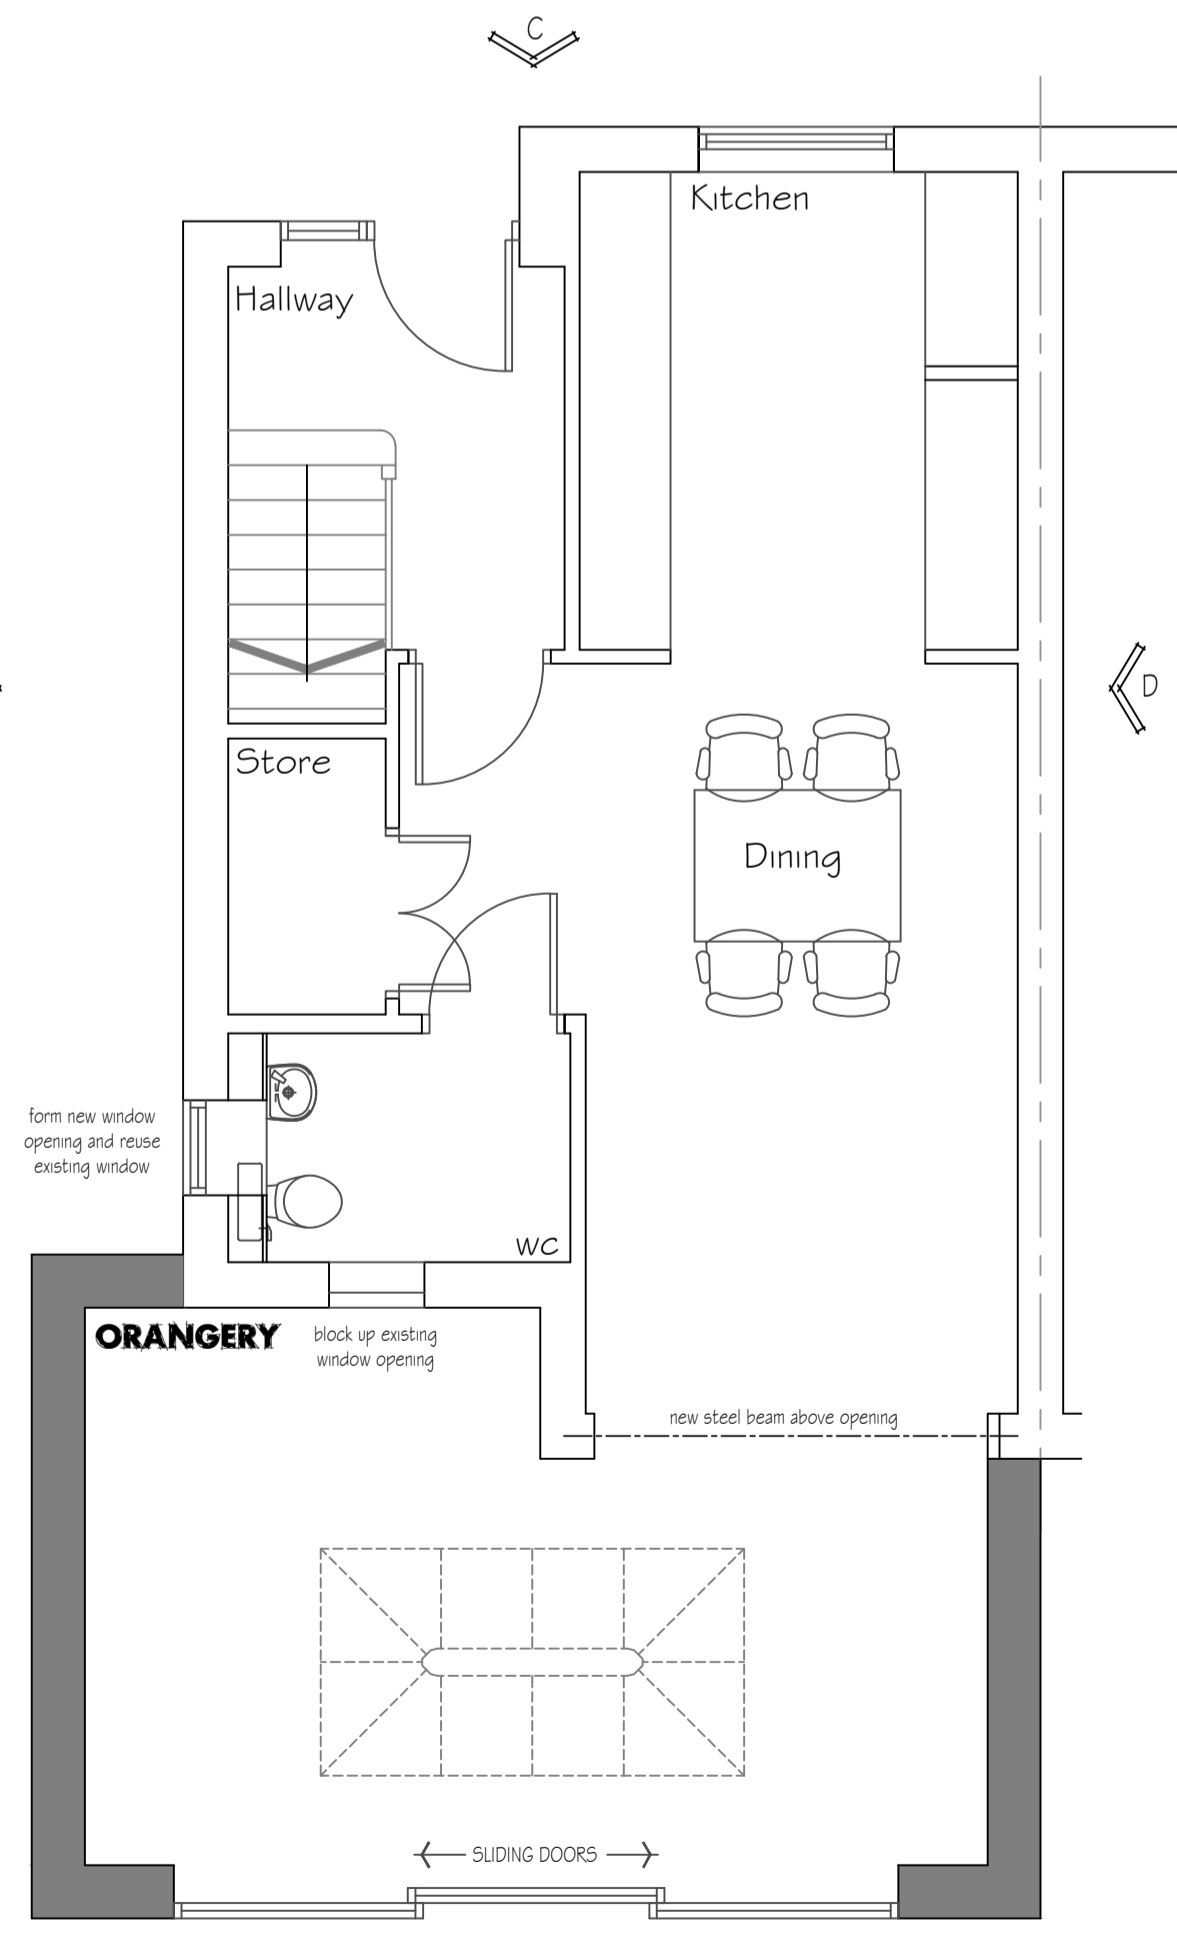

Proposed Ground Floor Plan

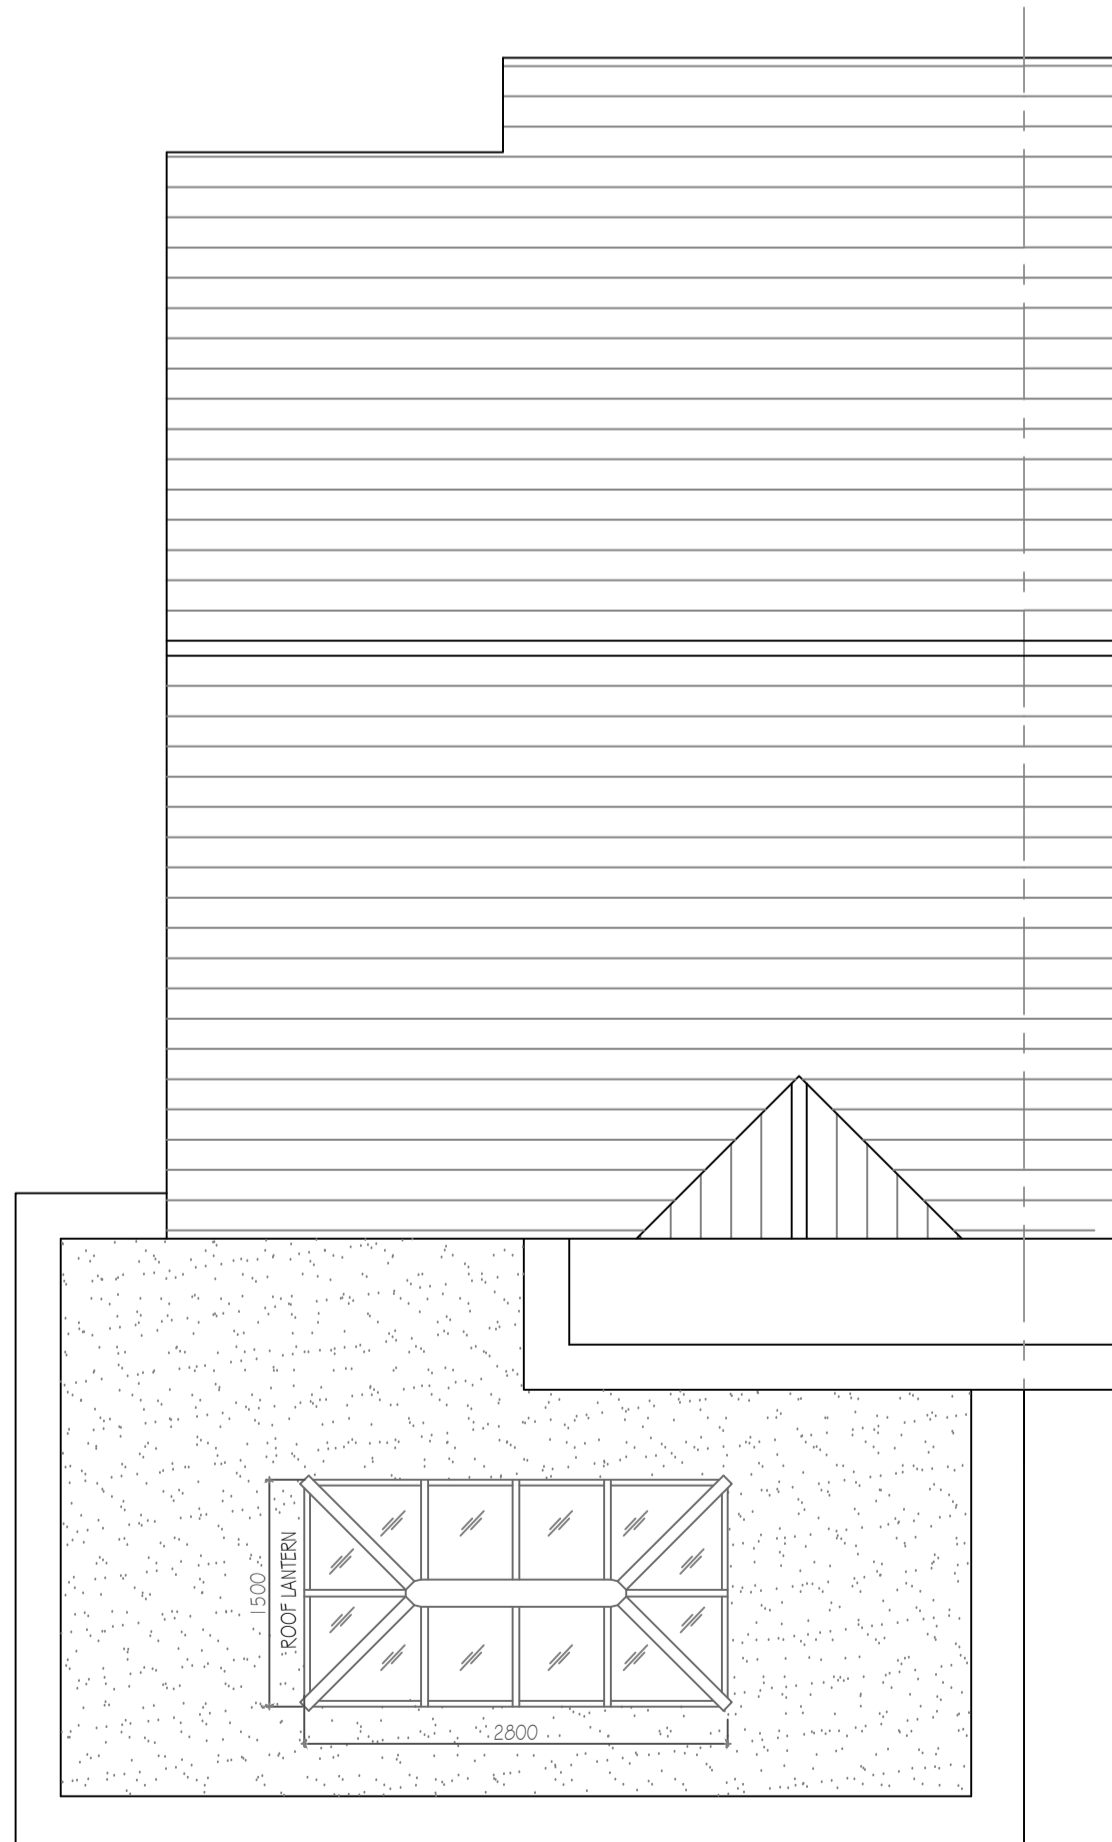

Proposed Roof Plan


Rev.	Date.	Description.

Client.

Job Title.

Drawing Title.
 Mr & Mrs Quinn
 22 Lynnwood Drive
 Wynyard
 TS22 5FQ
 Existing Proposed Plans & Elevations

Scale.	Date.	Drawn.	Checked.
1:100 @ A1	OCT. 2023	GAP	GAP

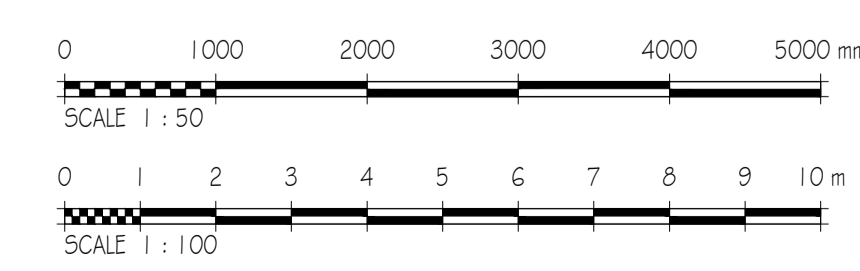

Drawing No.
2023-10 - 100

Rev.