





Front Elevation As Existing




Rear Elevation As Existing

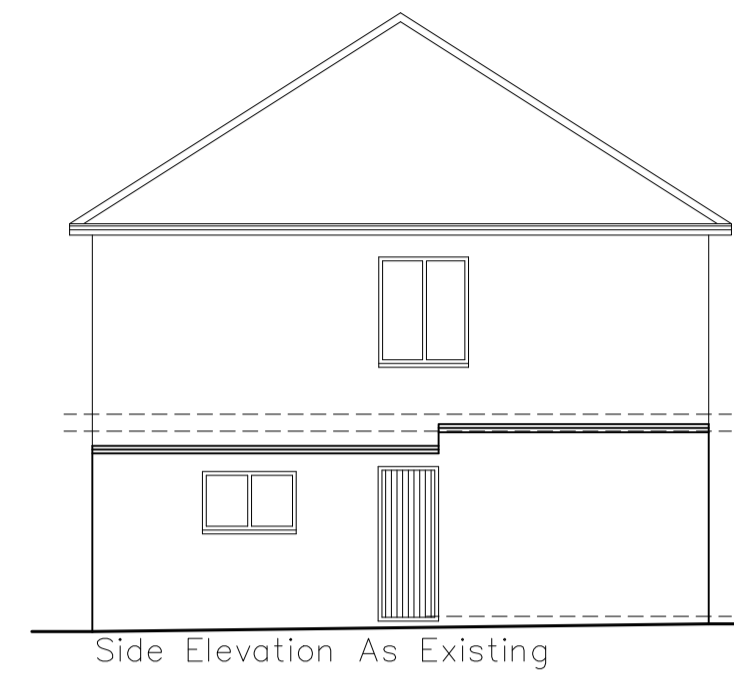

Side Elevation As Existing

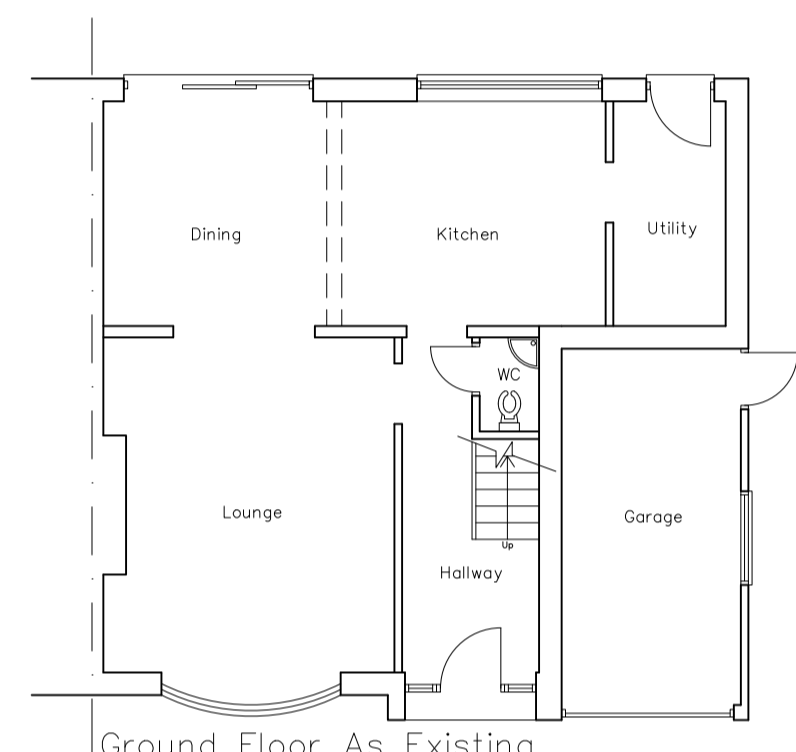


Ground Floor As Existing

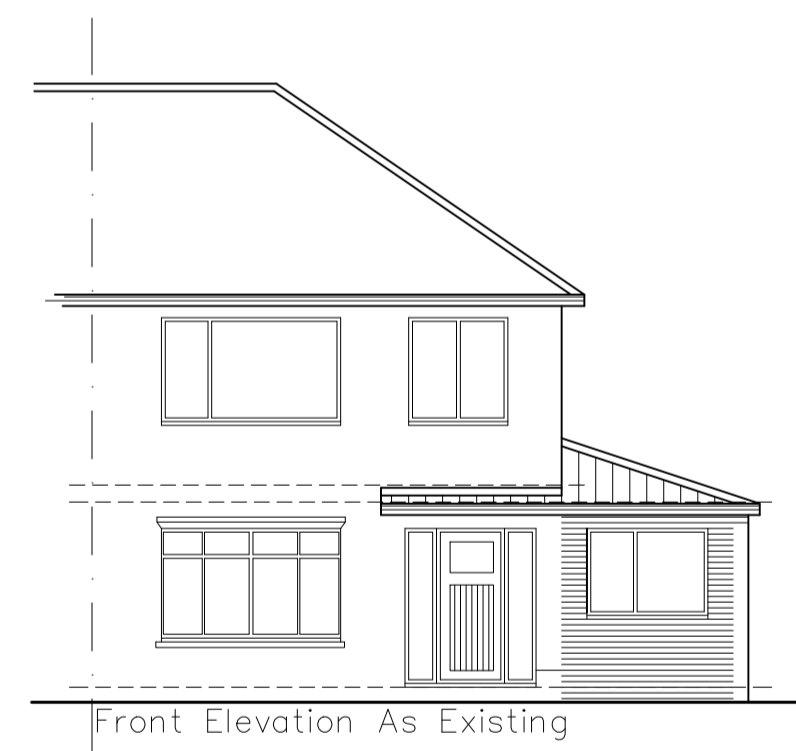


Front Elevation As Existing



Rear Elevation As Existing

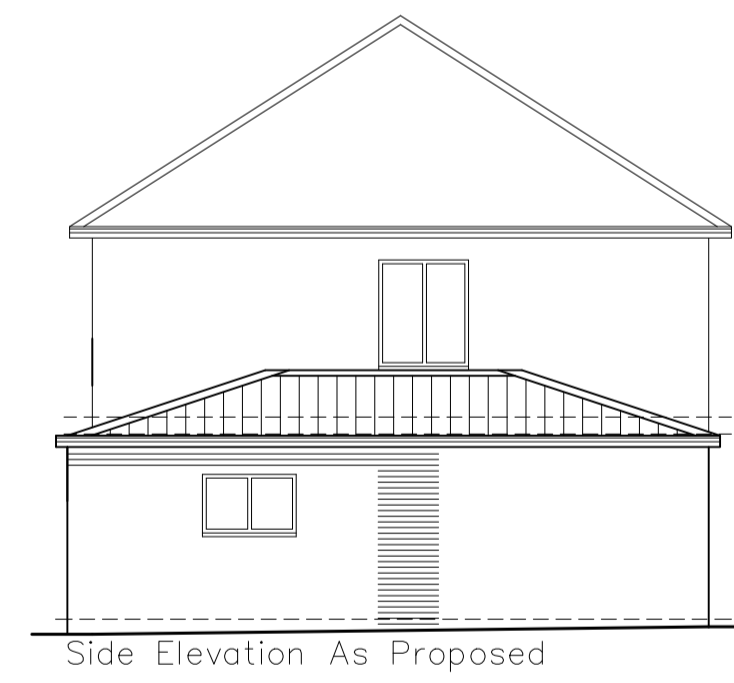

Side Elevation As Proposed

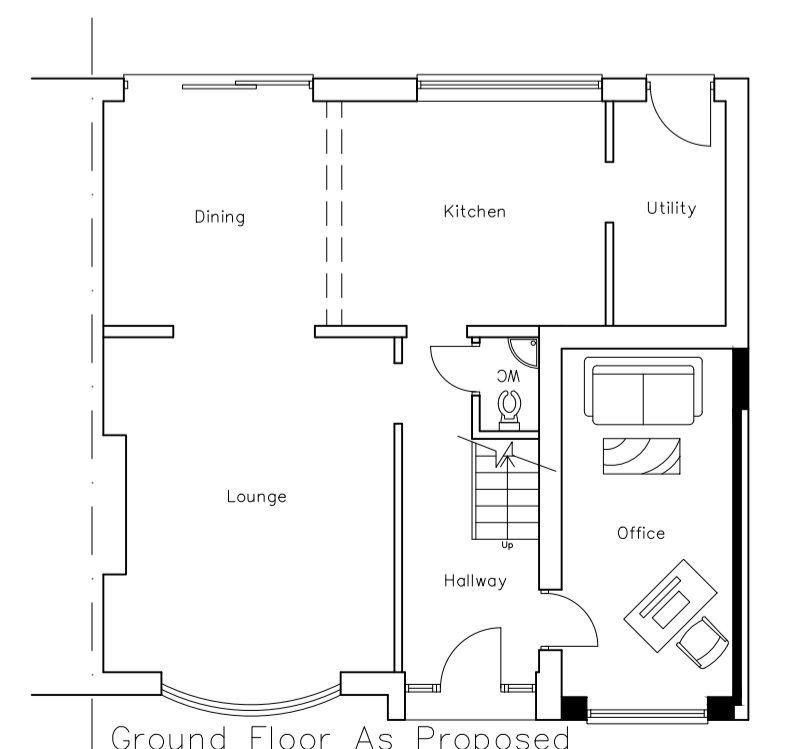

Ground Floor As Proposed

REV.	DATE	DESCRIPTION
------	------	-------------

Garage Conversion at 1 Swallow Lane,
Norton. For My Stirk.

**EXISTING AND PROPOSED FLOOR
PLANS AND ELEVATIONS**

PLANNING DRAWING

SCALE 1:100 @A1	DATE 04.11.23
DRAWN M.B	
REF.	
DRAWING NO. 2023/0011/0001	REV.