



Notes
 This drawing is the property of Urban Future Planning Ltd and copyright is reserved by them. This drawing is not to be copied or disclosed by or to any unauthorised persons without the prior written consent of Urban Future Planning Ltd.

Do not scale from this drawing.


All dimensions are to be checked on site prior to construction, manufacture of any components and ordering of materials and equipment.

Any discrepancies are to be reported to the architect for clarification.

All materials and workmanship to be in accordance with the current British Standards and codes of practice.

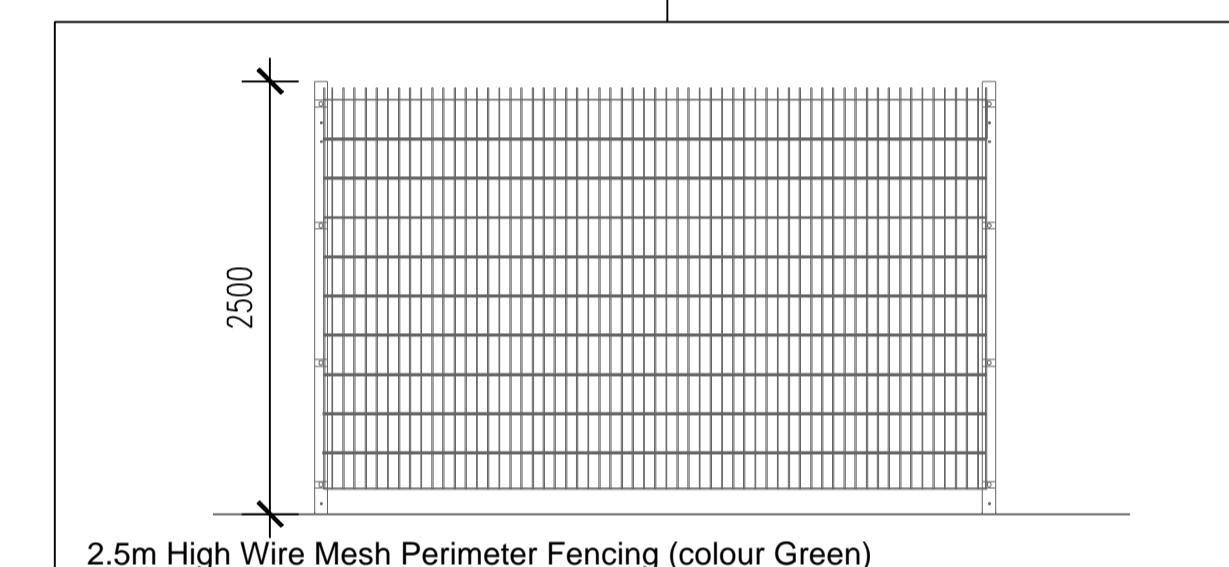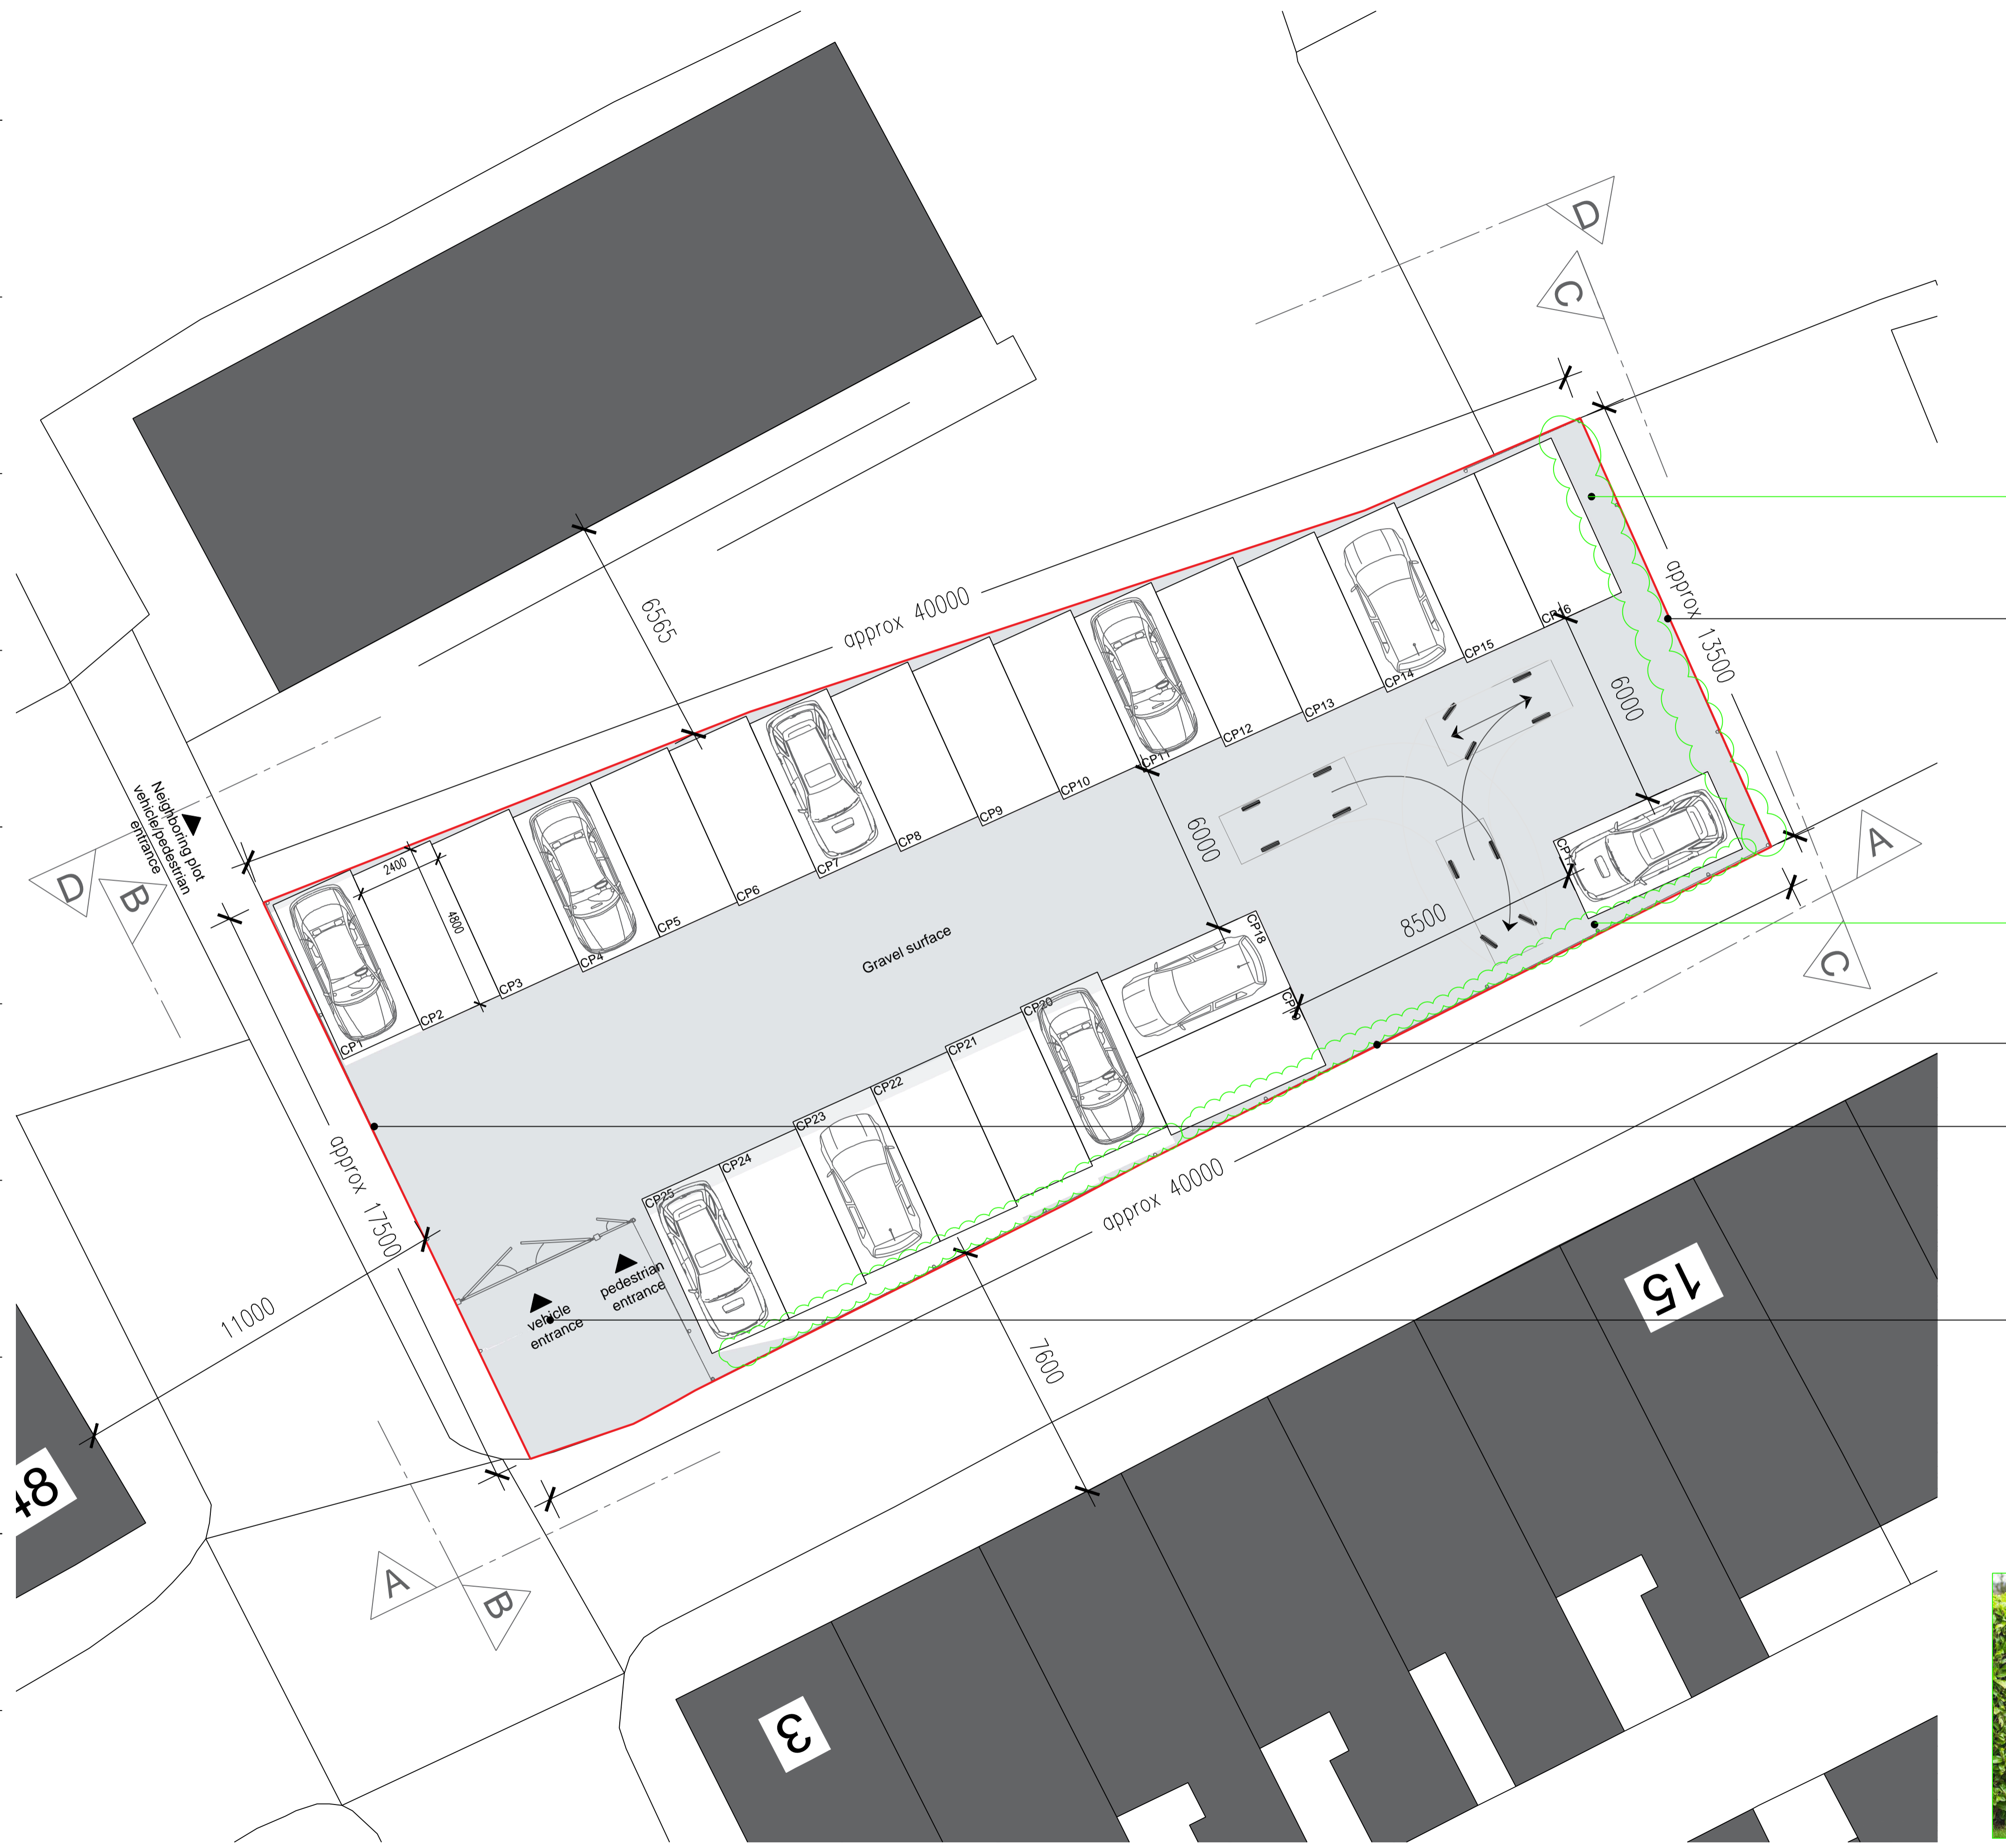

2.5m High Wire Mesh Perimeter Fencing (colour Green)

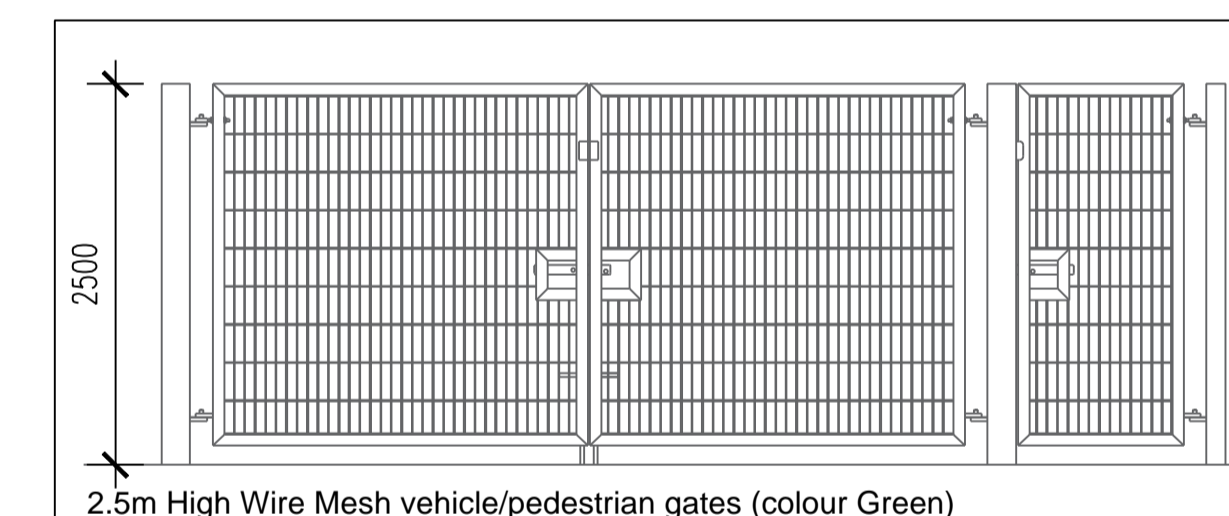

2.5m High Wire Mesh vehicle/pedestrian gates (colour Green)



Hedgerow planting where indicated 1.5M High

Client
 Mr Alam

Project
 Land at March Street
 Burnley

Drawing
 Proposed Site Plan & Landscape Plan

Date
 09.10.2023

Drawn by
 NS

Scales
 1:100 @ A1

Job No - Dwg No - Rev

23049 - PSP



Email:
info@urbanfutureplanning.co.uk

Website:
www.urbanfutureplanning.co.uk