



section 1-1. 1:100

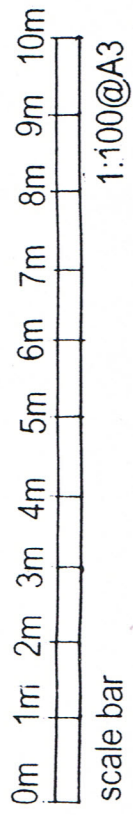

side, north west elevation 1:100

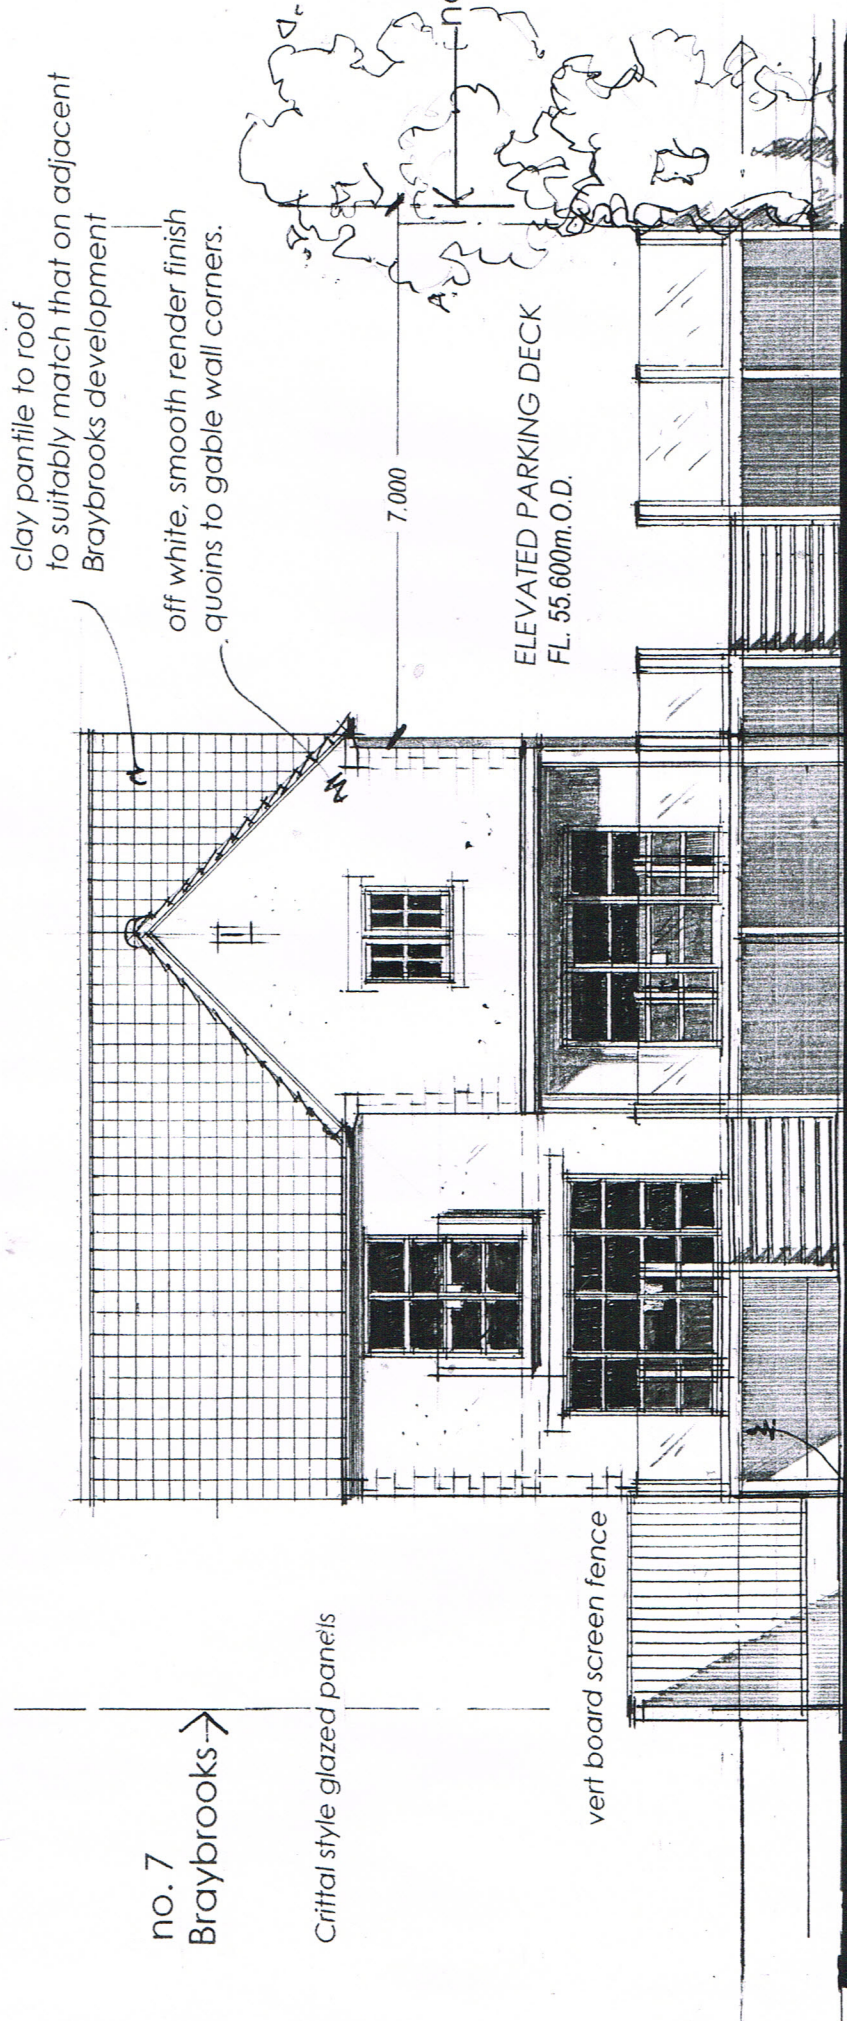

rear, south-west elevation 1:100

steel framework to rear balcony/terrace, car decking and first floor rear range, and support posts throughout to be plain galvanised finish throughout

**GRIFFIN ASSOCIATES**  
 Oundle Peterborough  
 mob: 07850 085320

title: PROPOSED ELEVATIONS AND SECTION  
 scale: 1:100  
 date: 10/23  
 drawn: [blank]

scheme: PROPOSED DWELLING  
 LAND AT 35 HIGH STREET, BRIGSTOCK  
 drawing no: 1606 - p - 07  
 rev: [blank]