

NOTES:
 - Drawing is copyright of Runcom Architects Ltd.
 - The scale ruler drawn below is a guide; contact Architects for any specific onsite dimensions required not noted in writing on drawing details.
 - It is the responsibility of the Client/ Employer to ensure Architect and Contractor are aware of all known legal issues, covenants, and the location of services (both underground and overhead) prior to each stage of works.

Scale Ruler



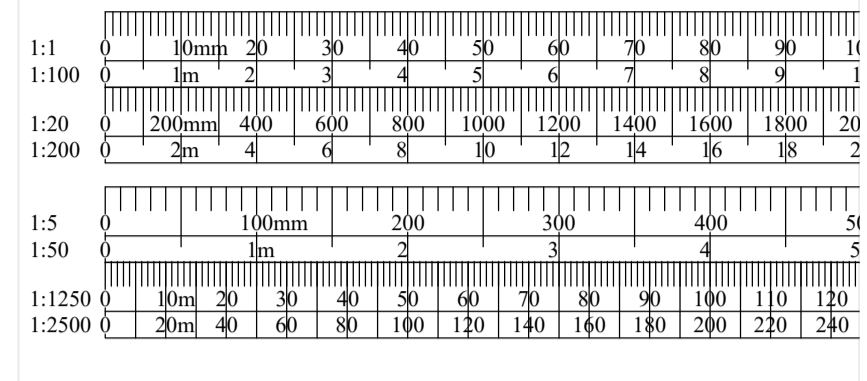


Photo of Existing Rear Elevation (Partial)

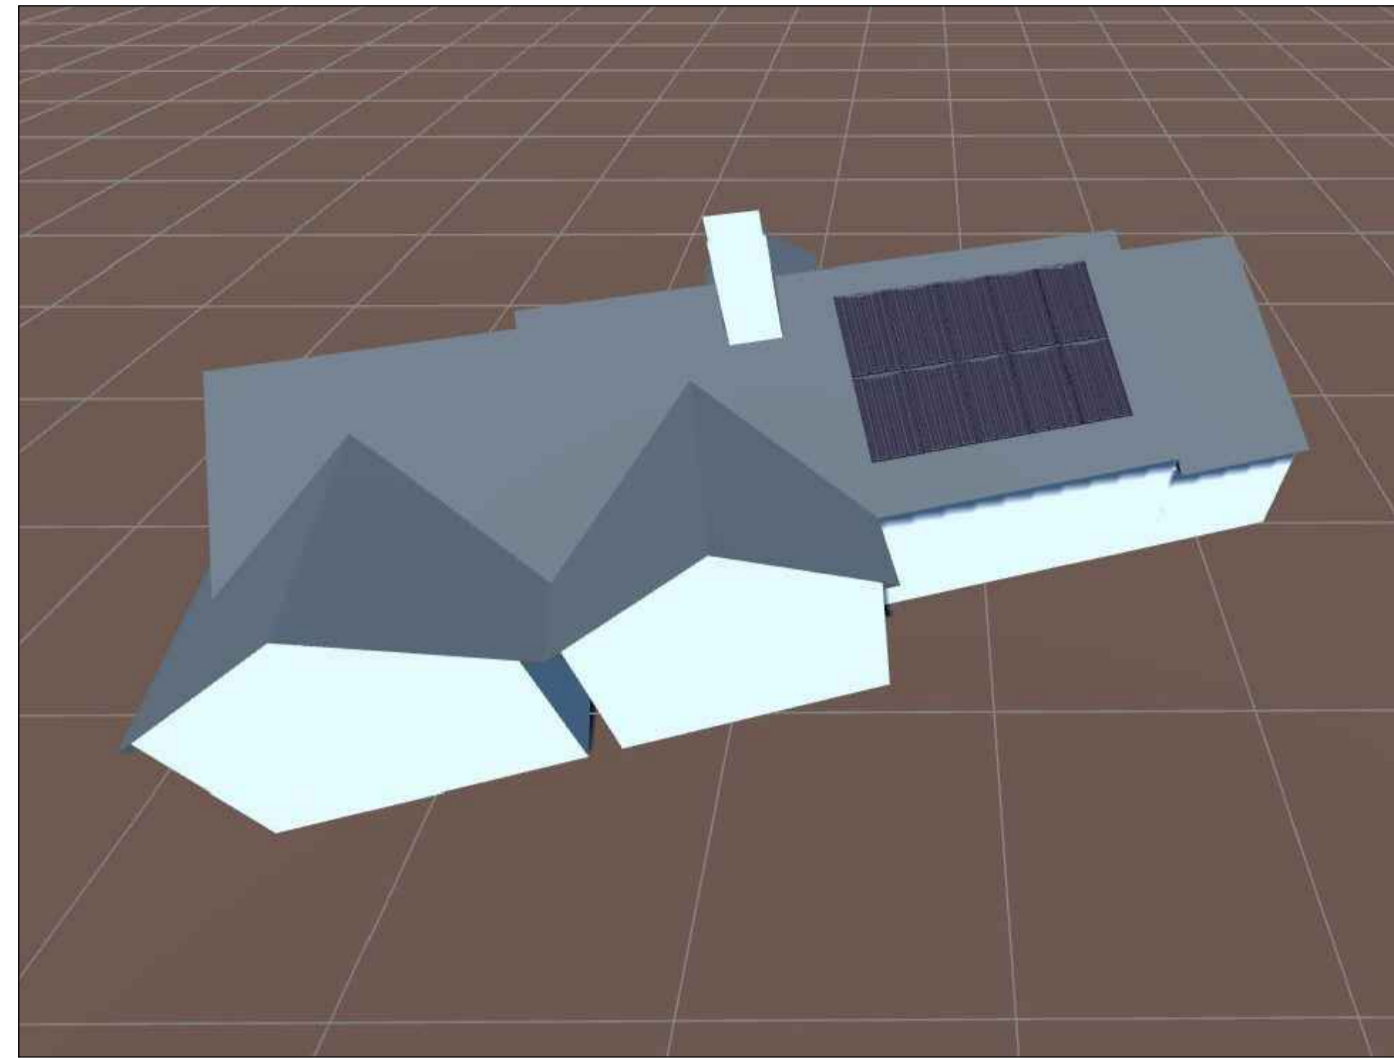

Indicative 3D Model of Proposed Panels

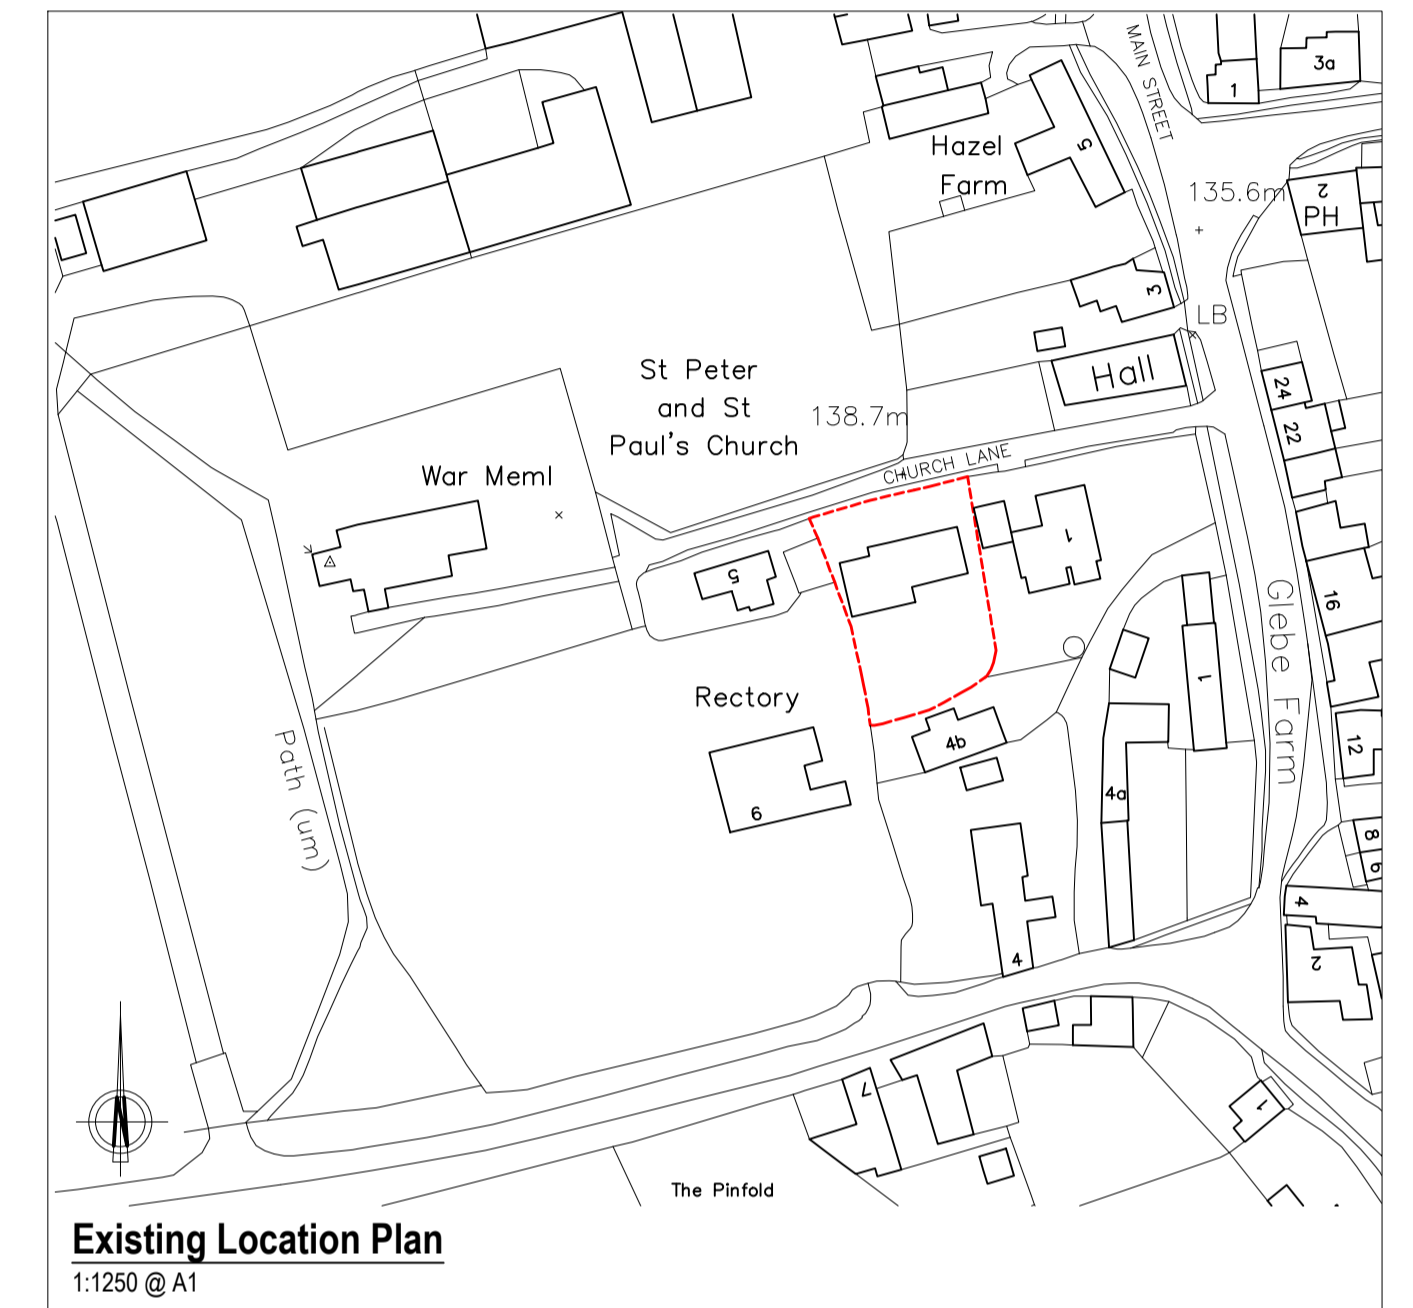

Existing Location Plan
1:1250 @ A1



Proposed Block Plan
1:250 @ A1

REVISION	DATE	DESCRIPTION

RUNCORN
architects
www.runcornarchitects.co.uk
01572 842115
tom@runcornarchitects.co.uk

CLIENT: **Mr M. Willis**

PROJECT: Proposed Works at;
3 Church Lane, Preston,
Rutland. LE15 9NG.

SCALE & PAPER: 1:250 & 1250 @ A1
DATE: November 2023
DRAWN & CHECKED: TR

DRAWING TYPE & DETAILS: Planning Drawing;
Existing & Proposed Details

PROJECT REF: **2023 / 34**
DRAWING NO. & REVISION: **01**