



- KEY
- 1 Facing brickwork - colour buff
 - 2 Brick banding detail - colour red
 - 3 Brick window cill detail - colour red
 - 4 UPVC casement windows - colour burgundy
 - 5 Glazed entrance door - colour black
 - 6 Roof fascia - colour black
 - 7 Interlocking roof tiles - colour dark brown
 - 8 Clay plain roof tiles
 - 9 Rainwater pipe and gutter - colour black

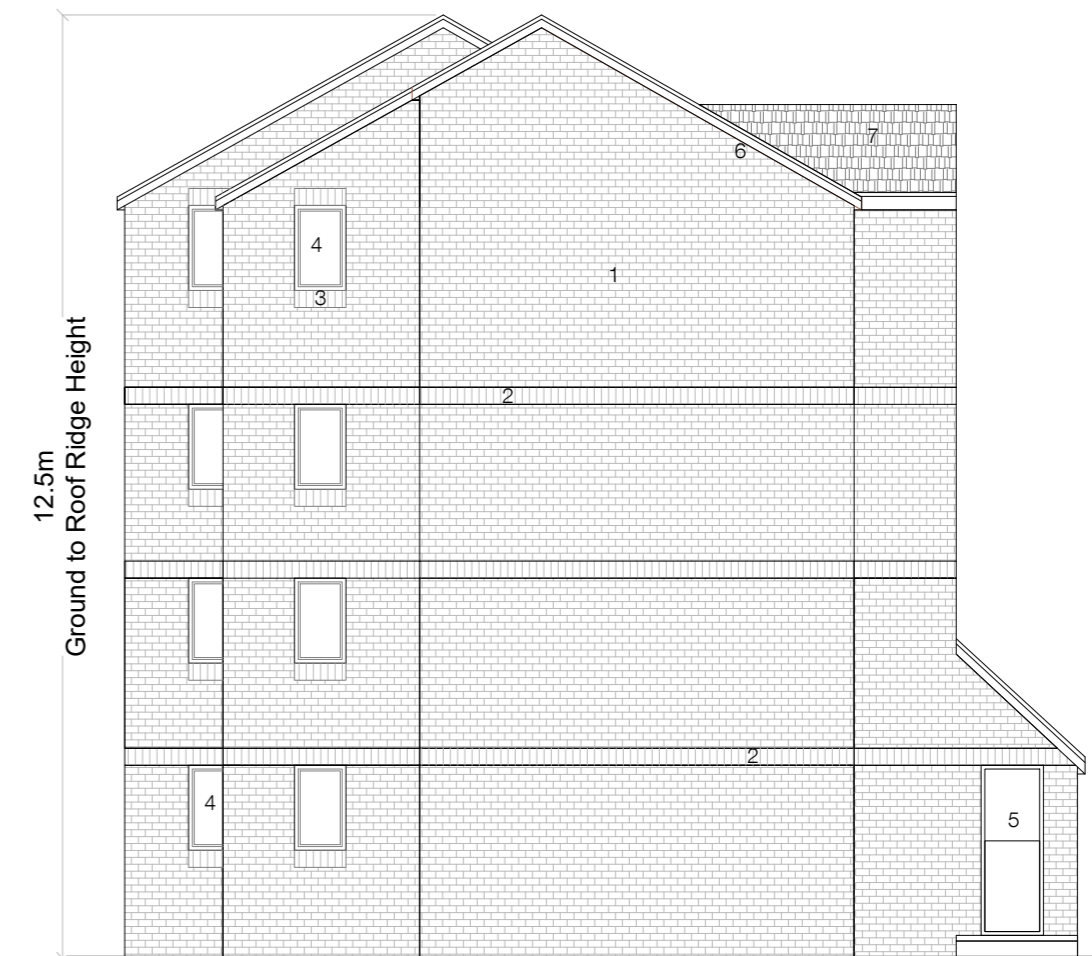


1 Proposed South Elevation
1:100




1:100

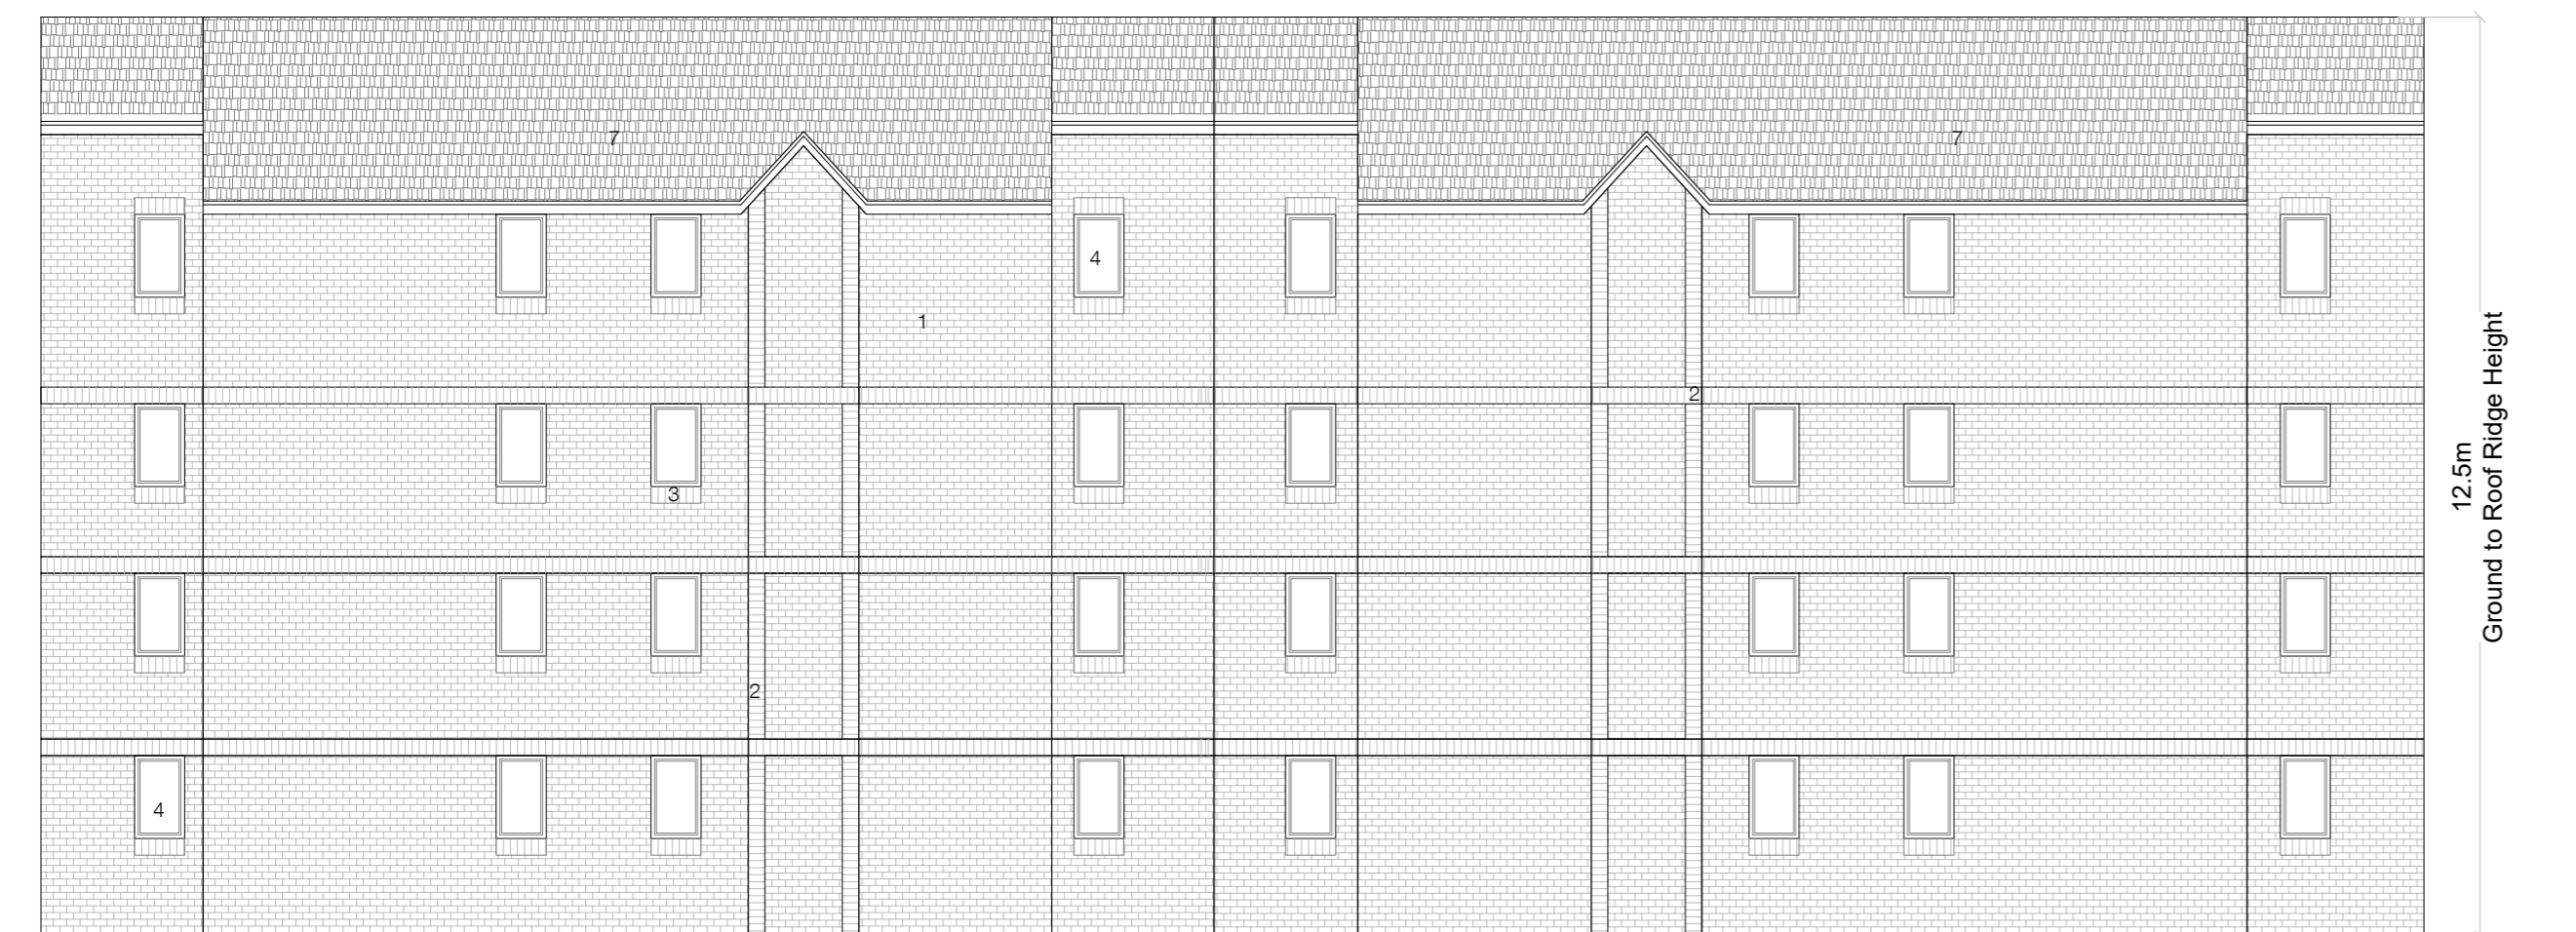

3 Proposed North Elevation
1:100

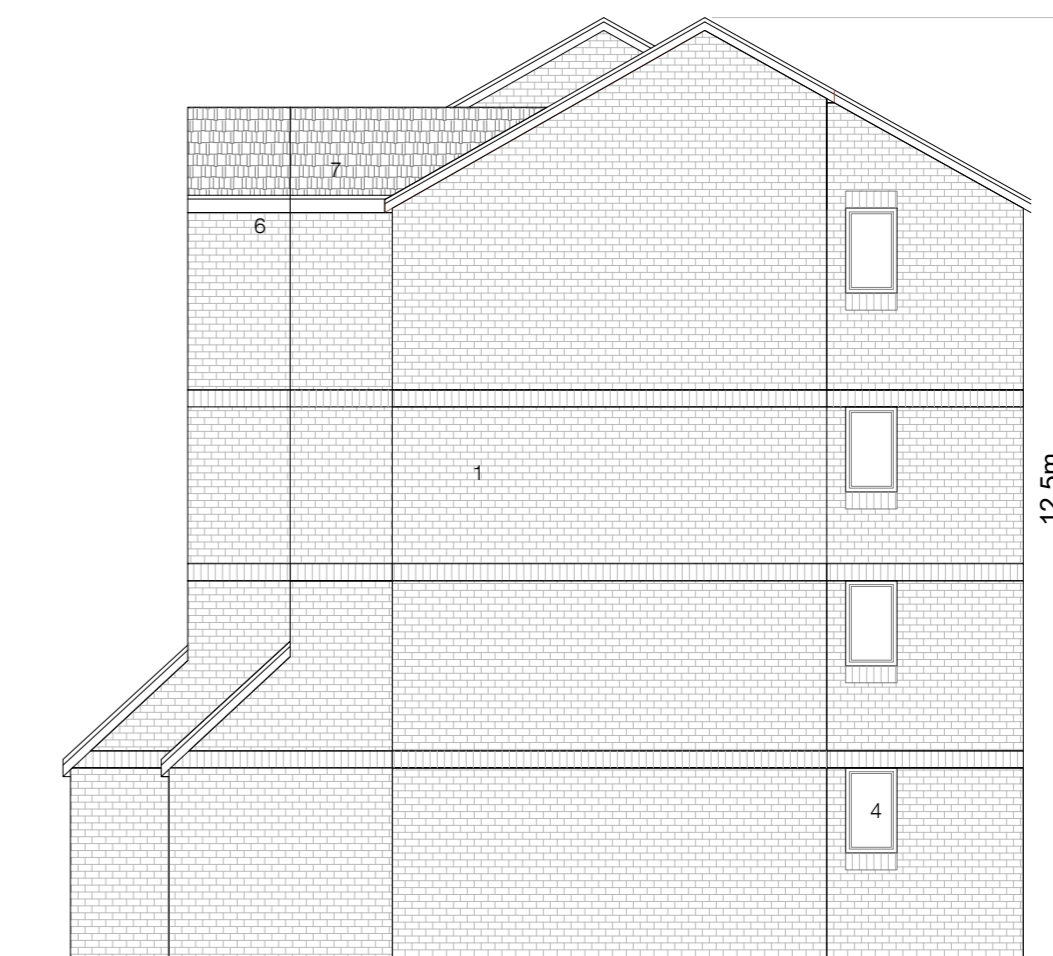

4 Proposed East Elevation
1:100

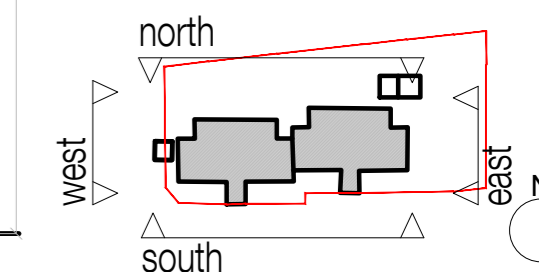

PLANNING
NOT FOR CONSTRUCTION



Revision	Date	Reason	Initial	Notes
-	-	-	-	-

This drawing is for information only and is subject to Planning Approval, Statutory undertaker searches, Building Control Approval and Detailed Design Development.

Do not scale drawing. Figure dimensions to be worked to in all cases.

METASHAPE | ARCHITECTS

PROJECT
103-114 Courtlands Close,
Watford, WD24 5GX

SCALE
1:100 @ A2

DRAWN
DK

TITLE
Proposed Elevations
(Flat No. 103-114)

DATE
July 2023

REVIEWED
IPL

DRAWING No
2023-068/P1415

REVISION
-