



KEY


- 1 Facing brickwork - colour buff
- 2 Interlocking roof tiles - colour dark brown
- 3 Timber door - colour black
- 4 Rainwater pipe and gutter - colour black

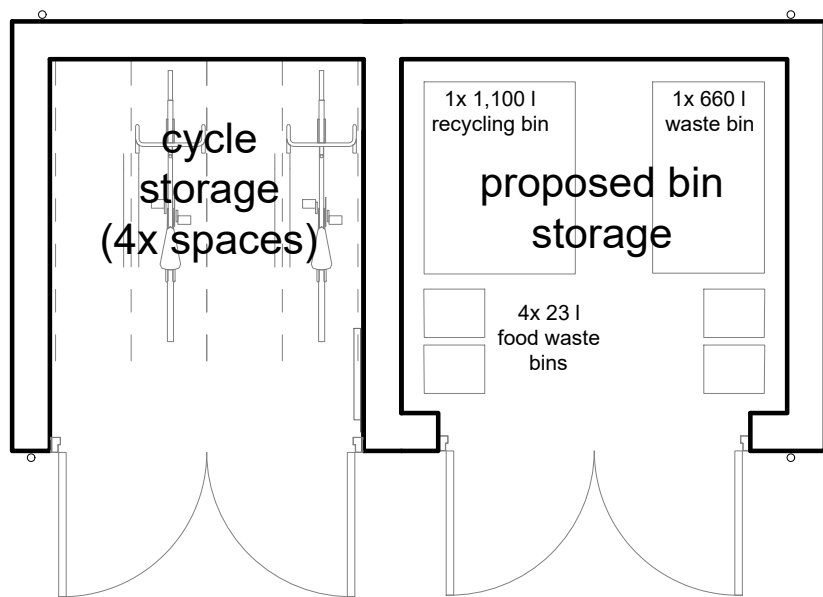


1 Proposed Plan  
1:50

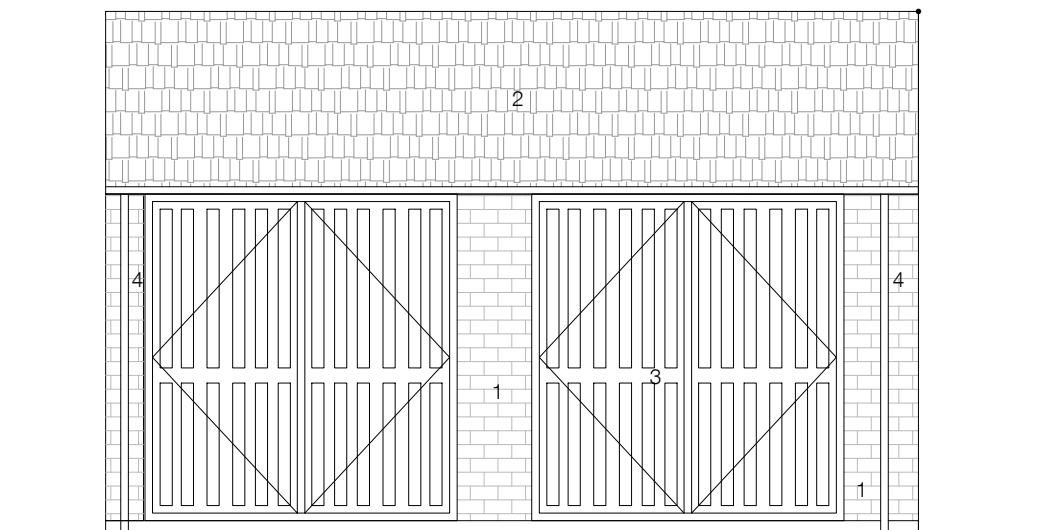


2 Proposed South Elevation  
1:50

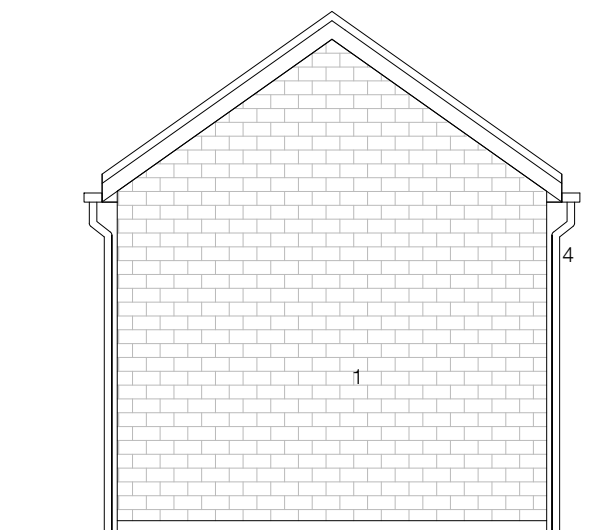


3 Proposed West Elevation  
1:50

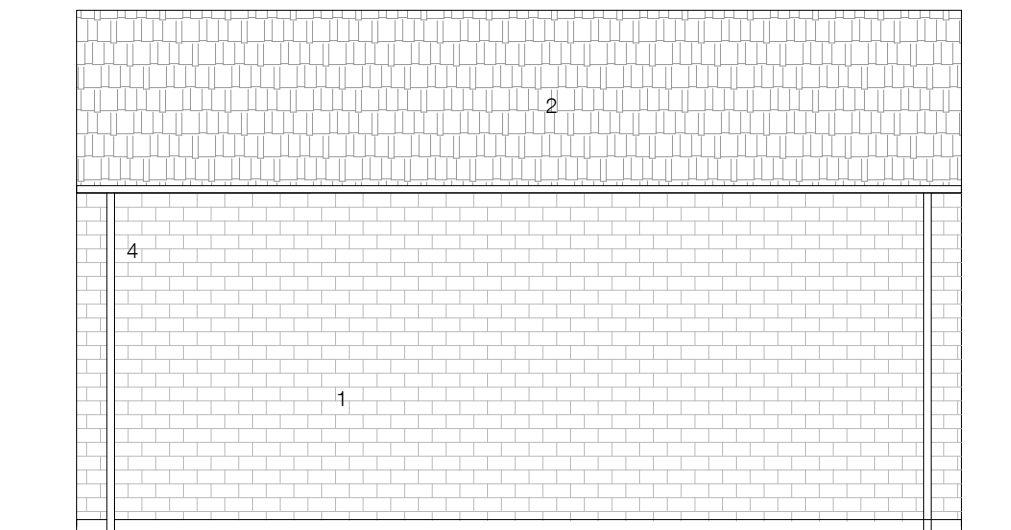


4 Proposed North Elevation  
1:50

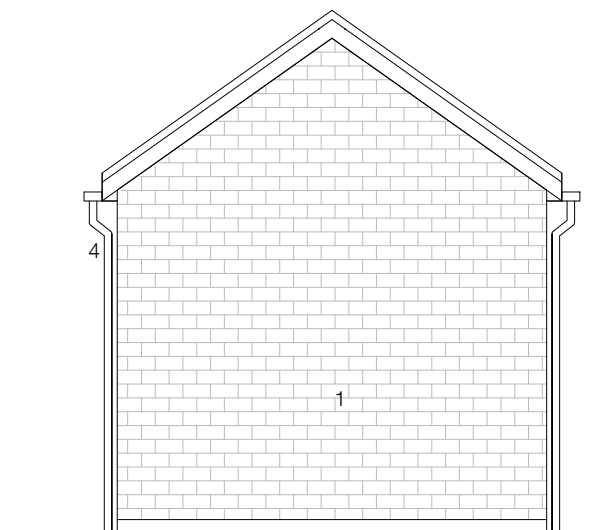

5 Proposed East Elevation  
1:50

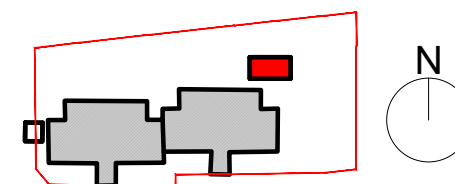

**PLANNING**  
NOT FOR CONSTRUCTION

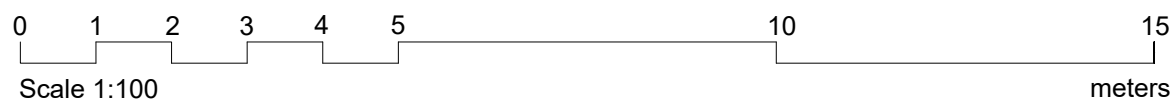

Revision	Date	Reason	Initial	Notes
-	-	-	-	-

This drawing is for information only and is subject to Planning Approval, Statutory undertaker searches, Building Control Approval and Detailed Design Development.  
Do not scale drawing. Figure dimensions to be worked to in all cases.

**METASHAPE | ARCHITECTS**

PROJECT 103-114 Courtlands Close, Watford, WD24 5GX	TITLE Proposed Bin & Cycle Enclosure (Flat No. 103-114)	
SCALE 1:50 @A3	DATE July 2023	DRAWING No. 2023-068/P1430
DRAWN DK	REVIEWED IPL	REVISION