



7 TYNE HOUSE
Haddington, EH41 4DA



DRAWING KEY

- EXISTING
- NEW WORK
- BOUNDARY
- DEMO

REVISIONS


DRAWING NOTES

1. Existing Sash windows to be removed

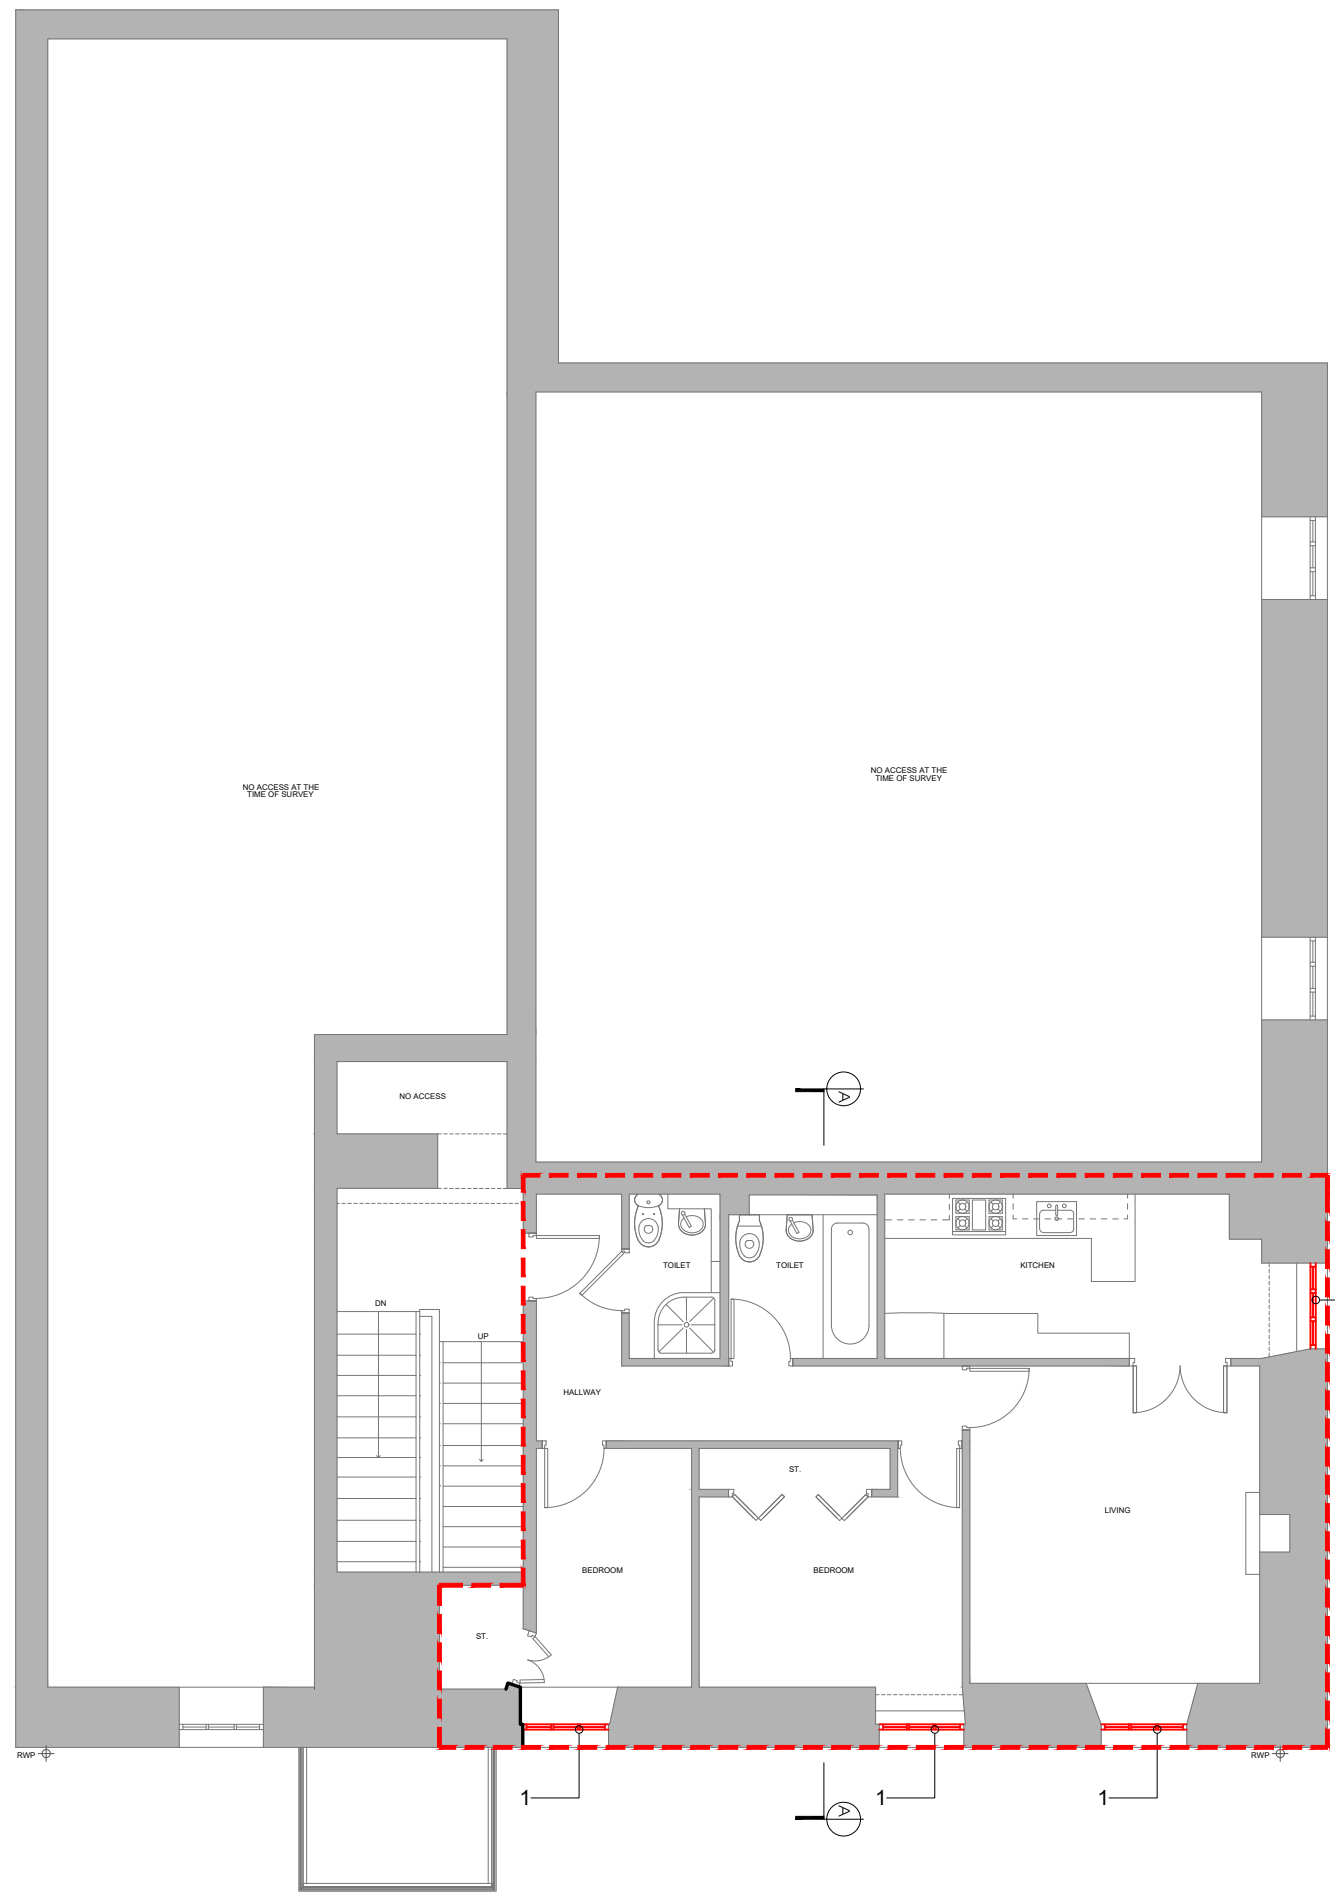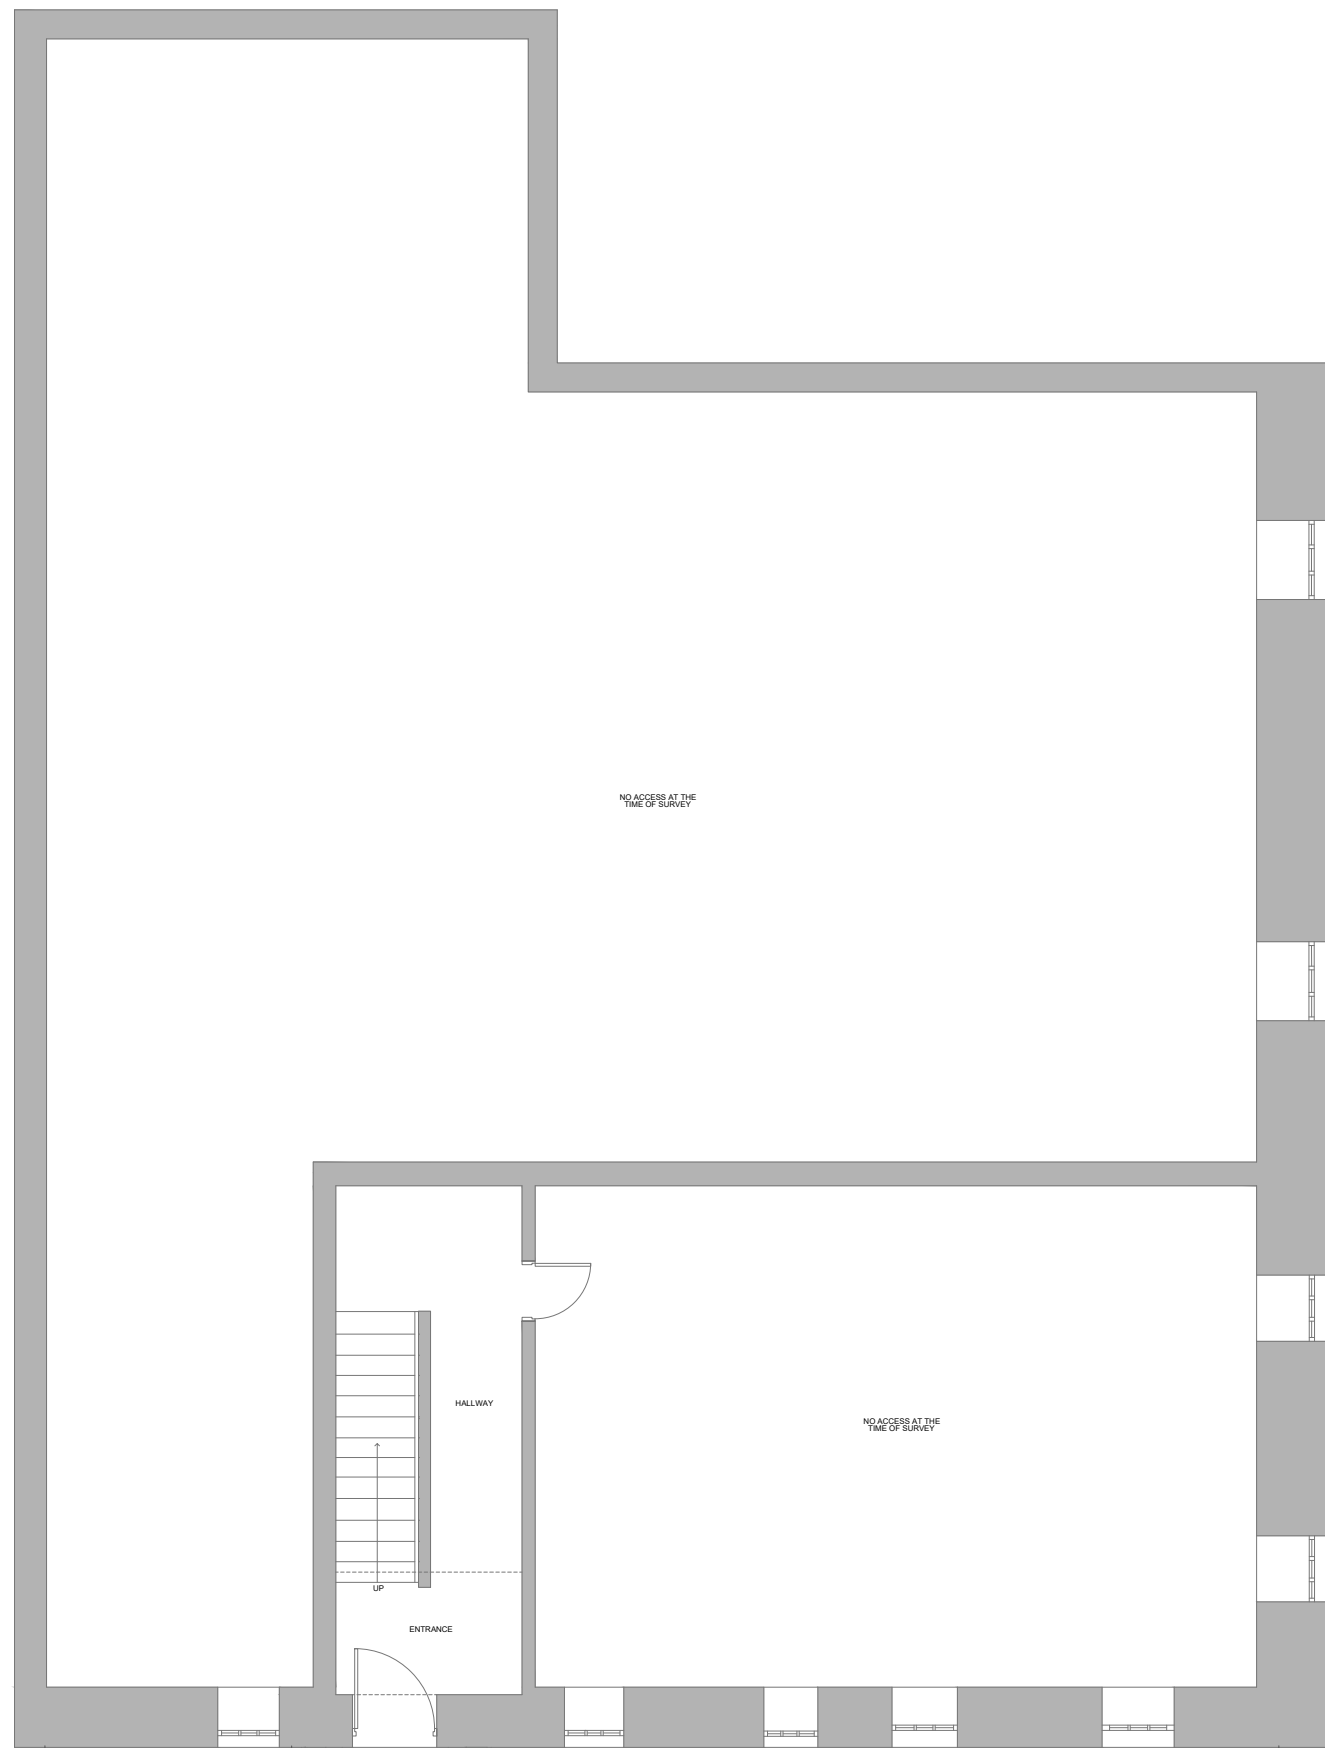

01 Existing Ground Floor Plan
1:100

02 Existing First Floor Plan
1:100

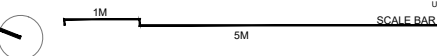

1:100 / A3

EXISTING FLOOR PLANS

STAGE | PLANNING & LBC APPLICATION

CLIENT | MR & MRS TURNBULL

DRAWING NUMBER | 23100(PL)201

DRAWN BY | GW

JONES ROBBINS TOBIN

architecture | interiors | products
info@jonesrobbins.com
www.jonesrobbins.com