




Ground Floor Plan

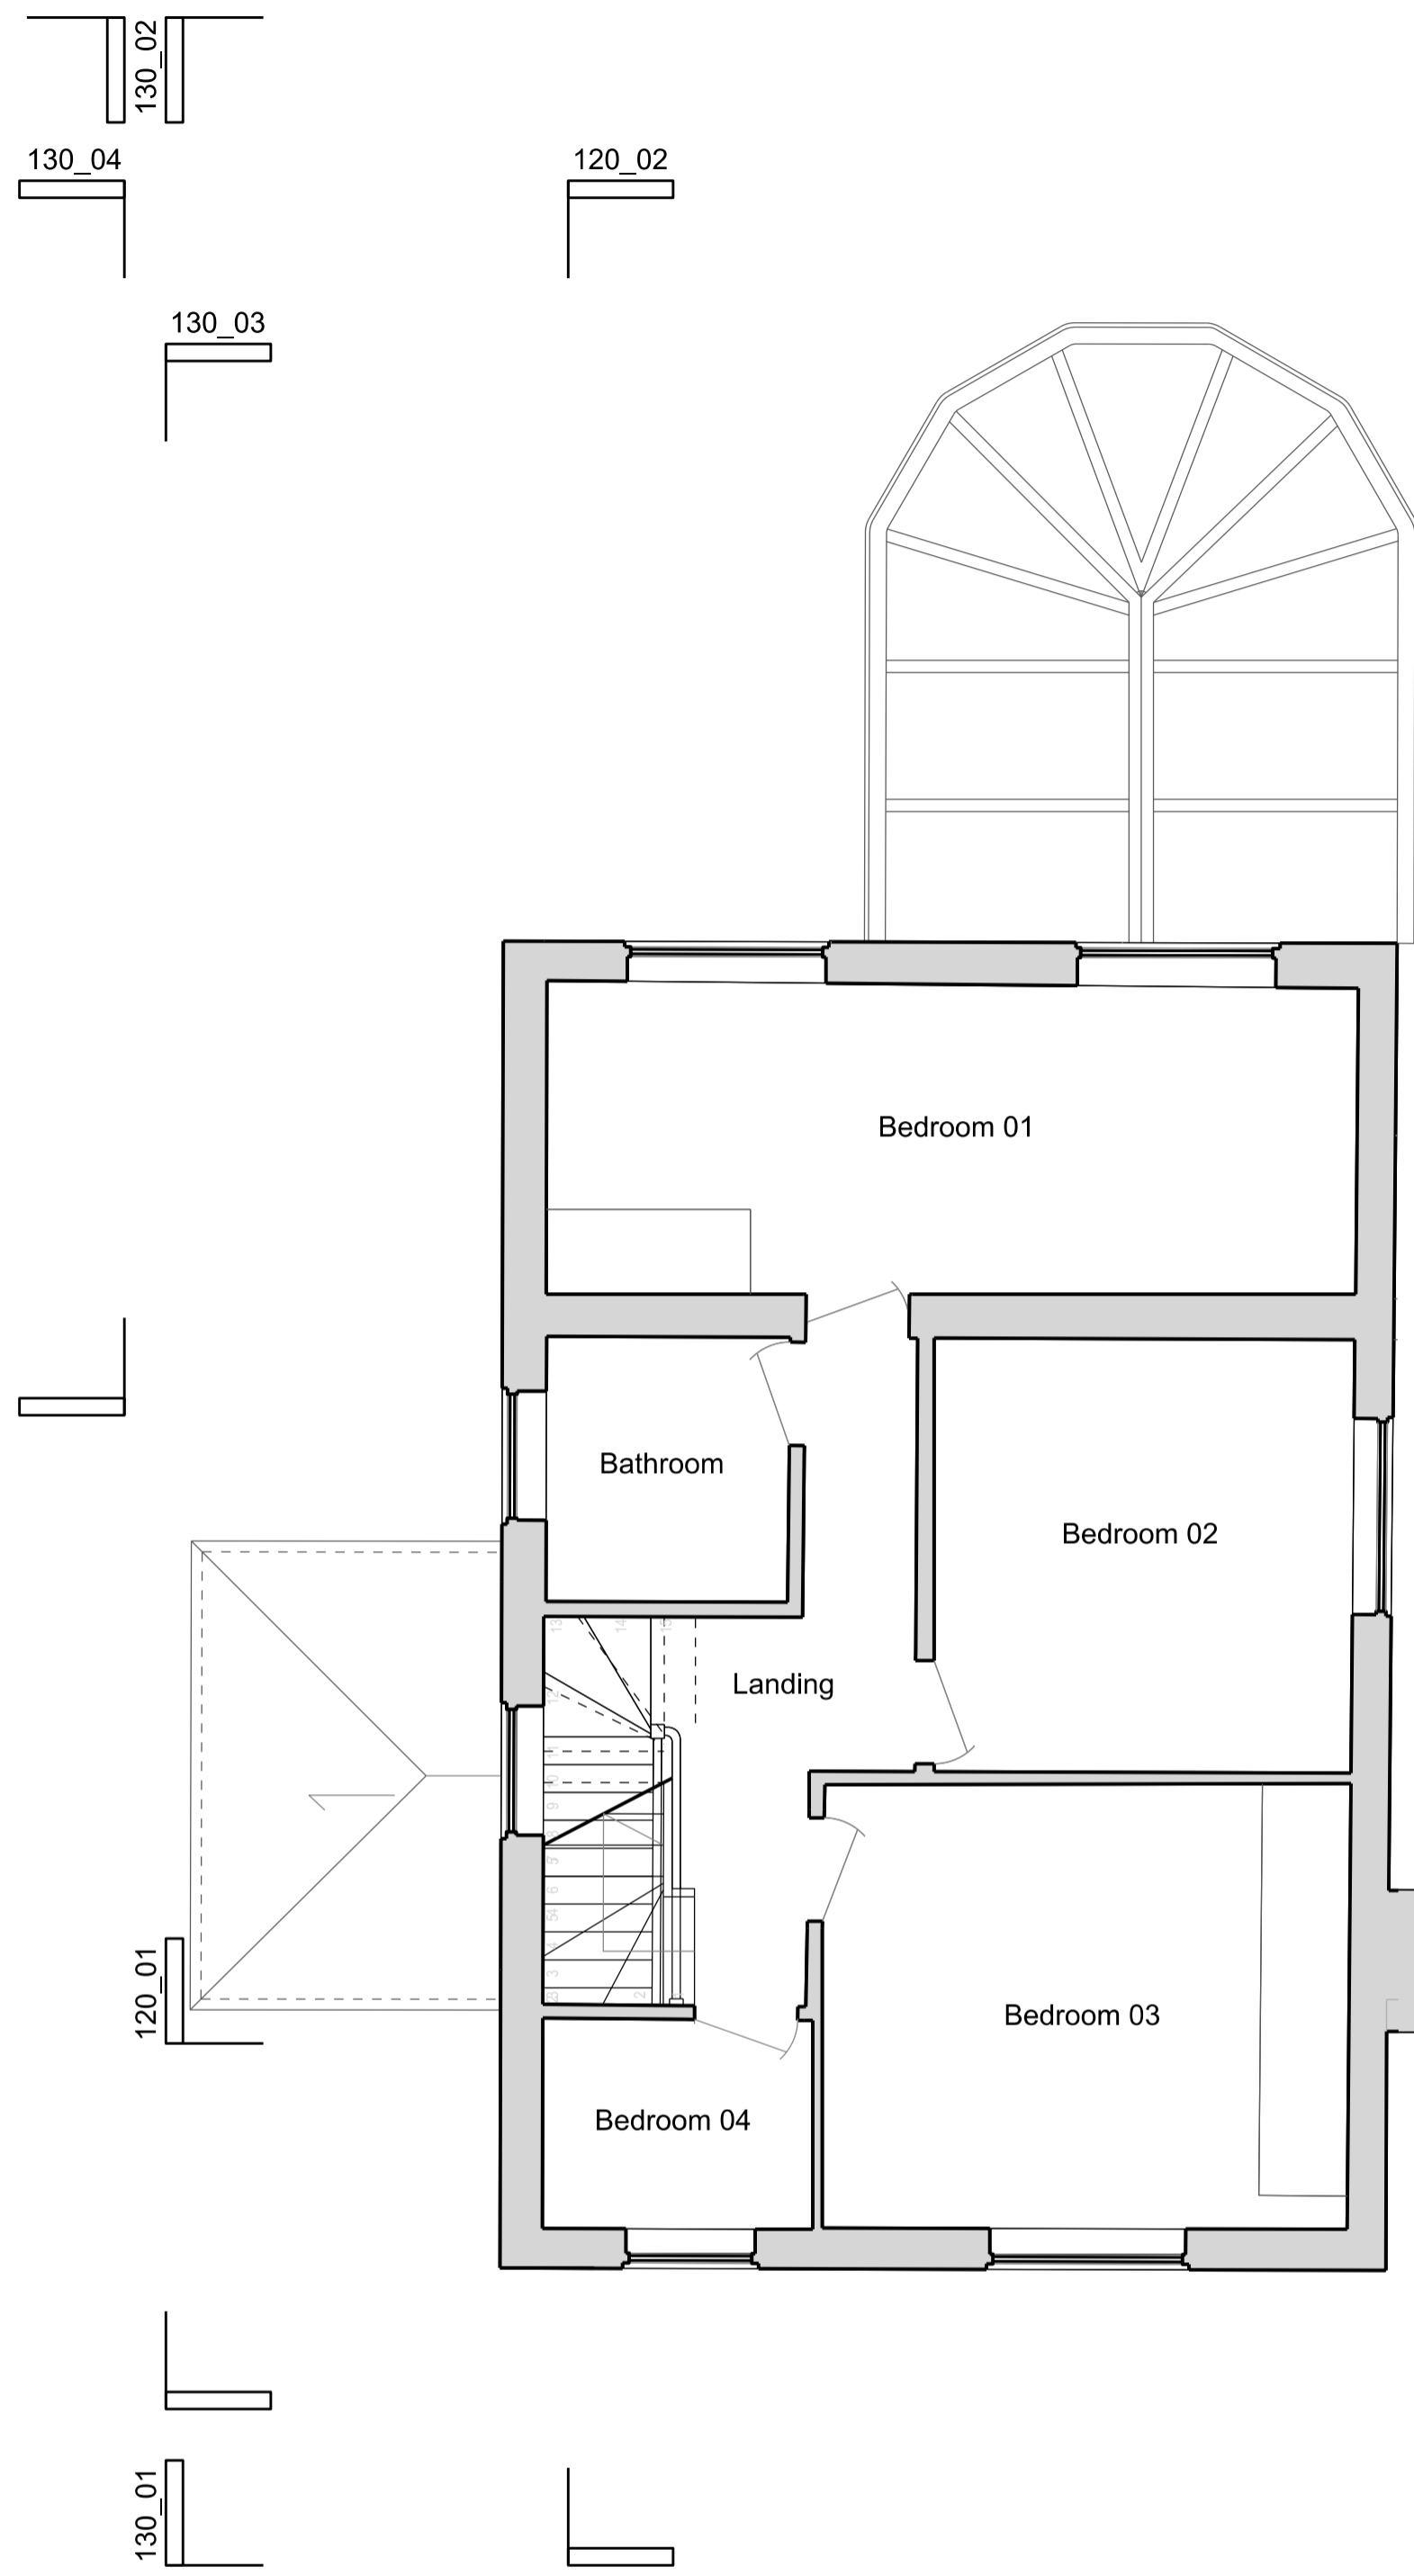

First Floor Plan

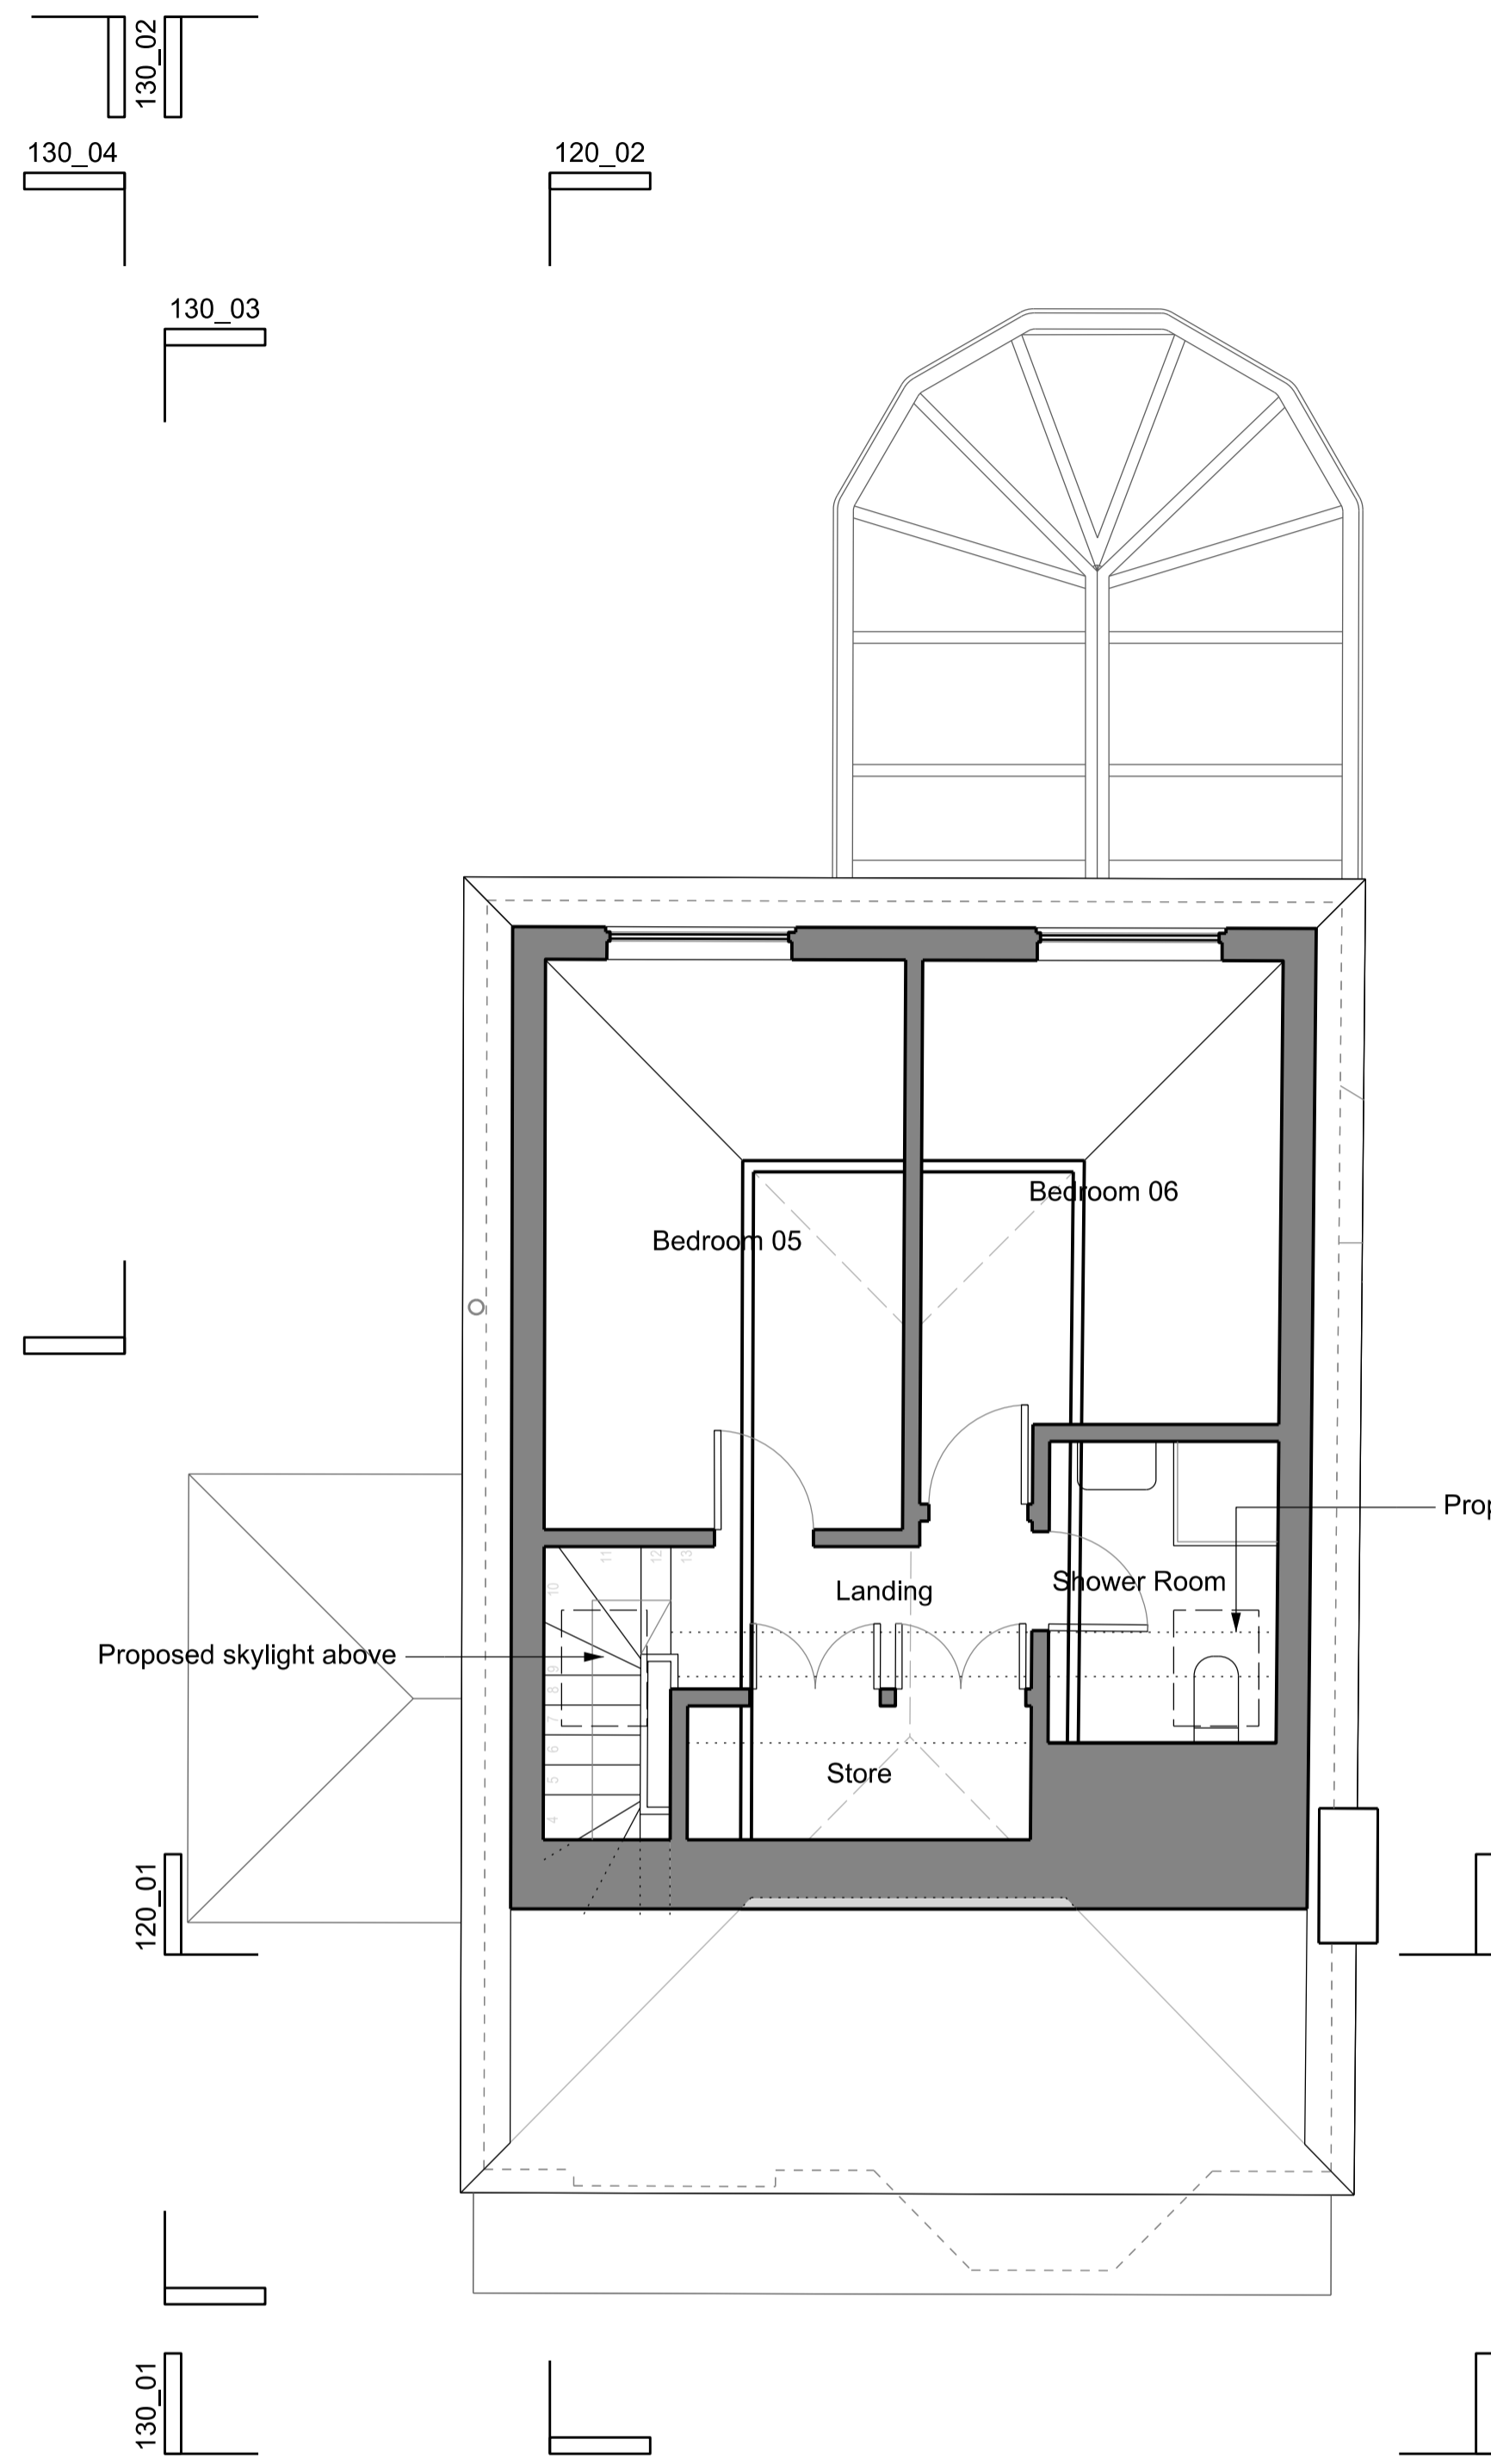

Second Floor Plan

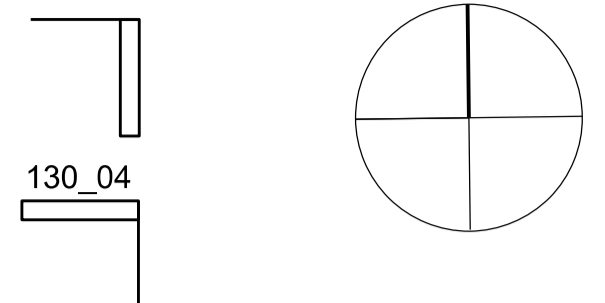

Legend:

- Existing Fabric
- Proposed Fabric

Scale: 0 1 2 3 4m

revision	date	status
-	04.03.22	Issued to client
A	10.08.23	Client comments incorporated.

Andrew Paine Architecture
 T 020 7207 5698
 E studio@aparchitecture.co.uk
 W www.aparchitecture.co.uk

job title		
51 Dynes Road		
drawing title		
PROPOSED PLANS		
scale	status	
1:50 at A1; 1:100 at A3	FOR APPROVAL	
project	drawing	revision
21009	111	A