




- Notes:
1. Do not scale from this drawing.
 2. Site verify all dimensions prior to construction.
 3. Report all discrepancies to the Drawing Originator immediately.
 4. This drawing is to be read in conjunction with all relevant documents and drawings.

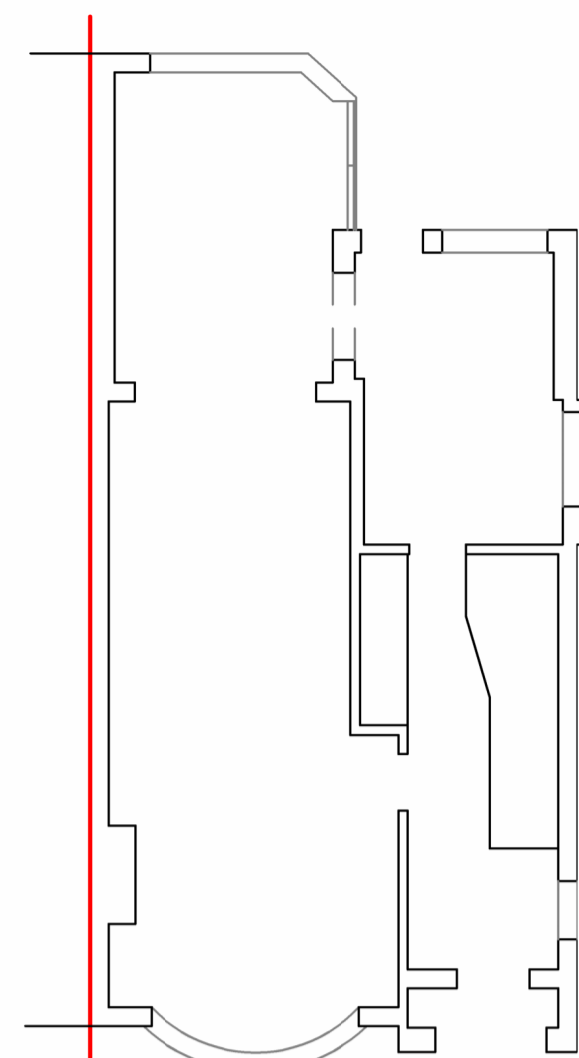


EXISTING GROUND FLOOR PLAN

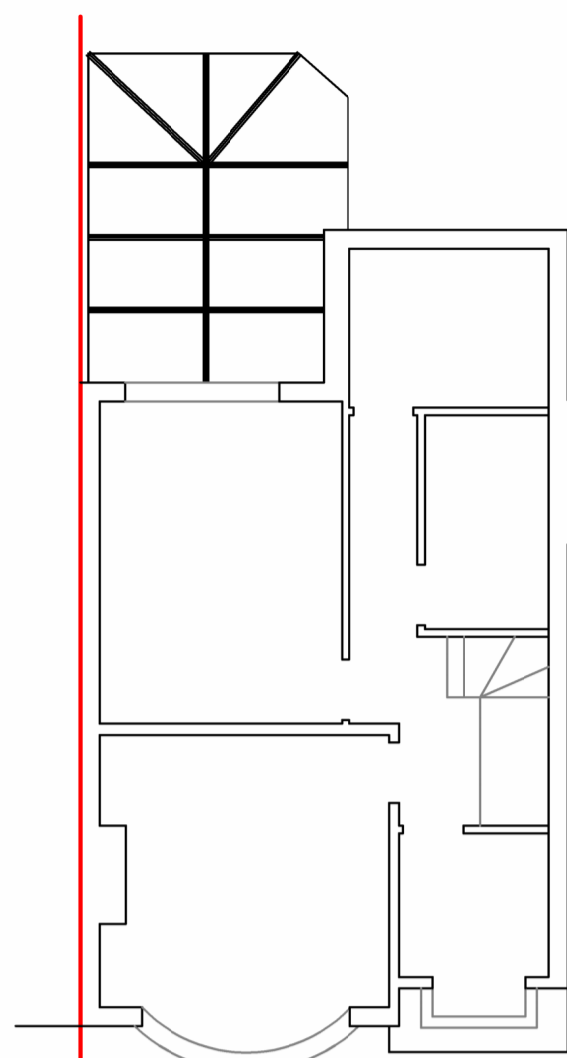


EXISTING FIRST FLOOR PLAN

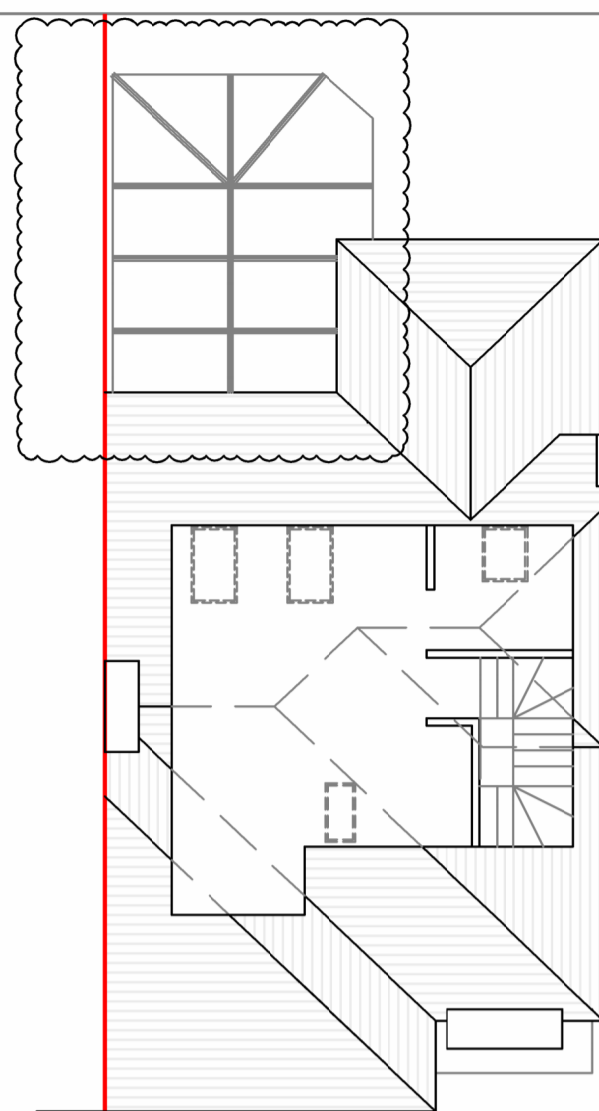

EXISTING SECOND FLOOR PLAN

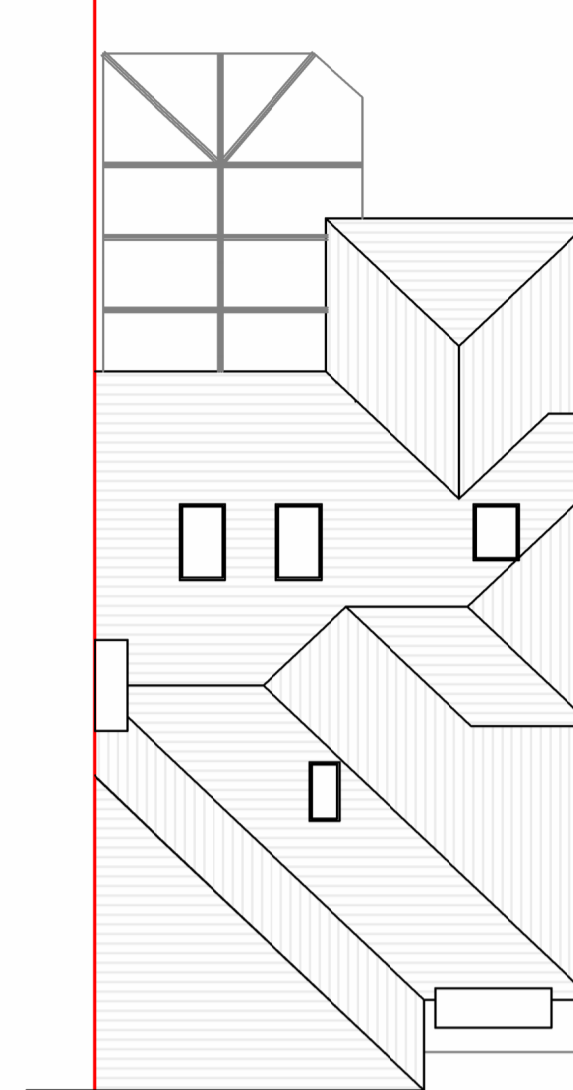

EXISTING ROOF PLAN

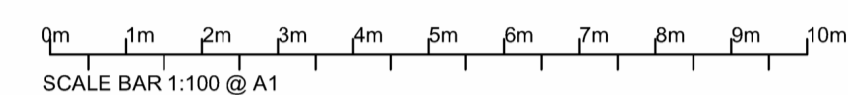


EXISTING FRONT ELEVATION




EXISTING REAR ELEVATION




EXISTING SIDE ELEVATION

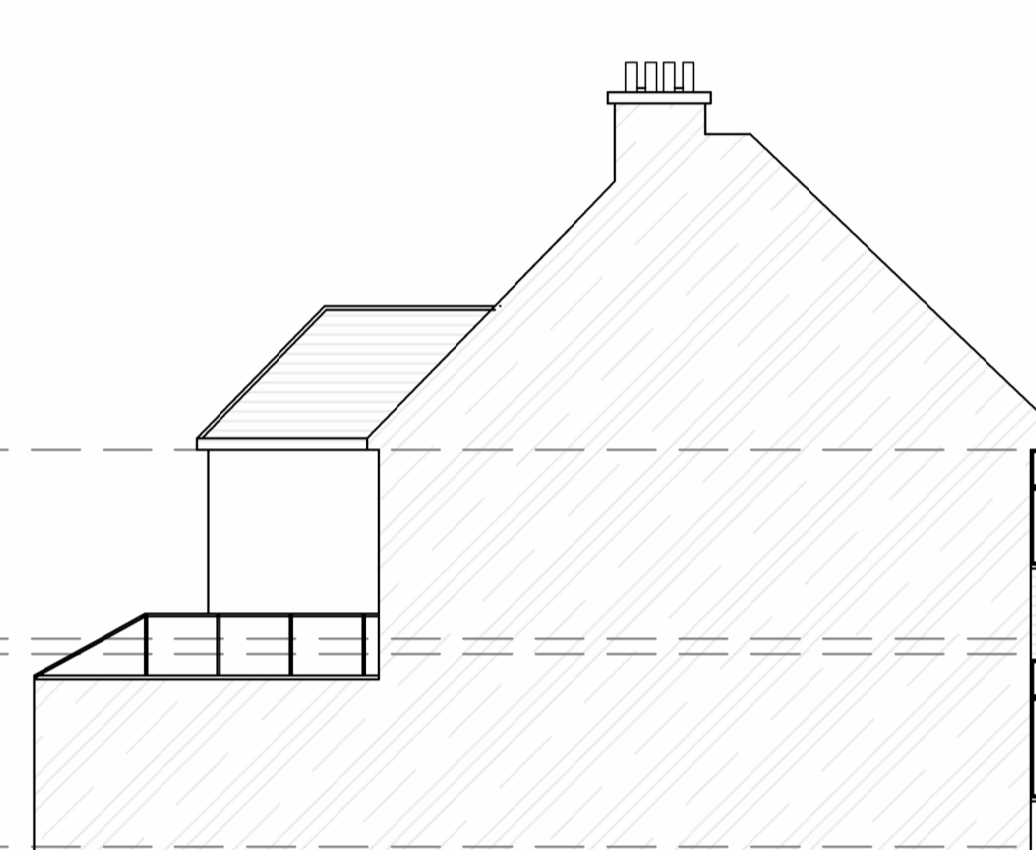


EXISTING SIDE ELEVATION

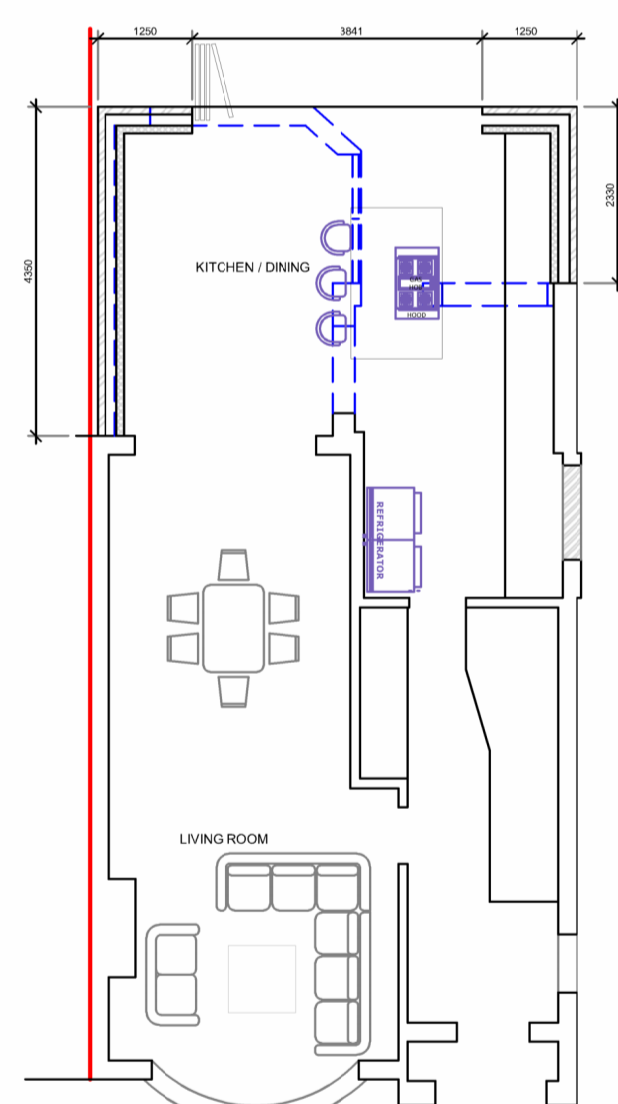


PROPOSED GROUND FLOOR PLAN

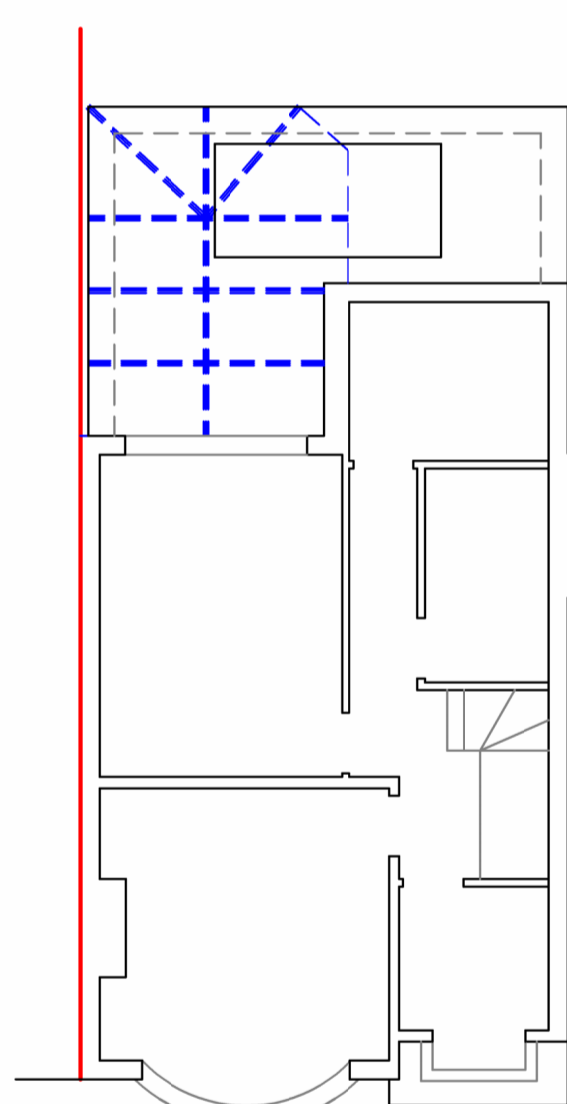


PROPOSED FIRST FLOOR PLAN

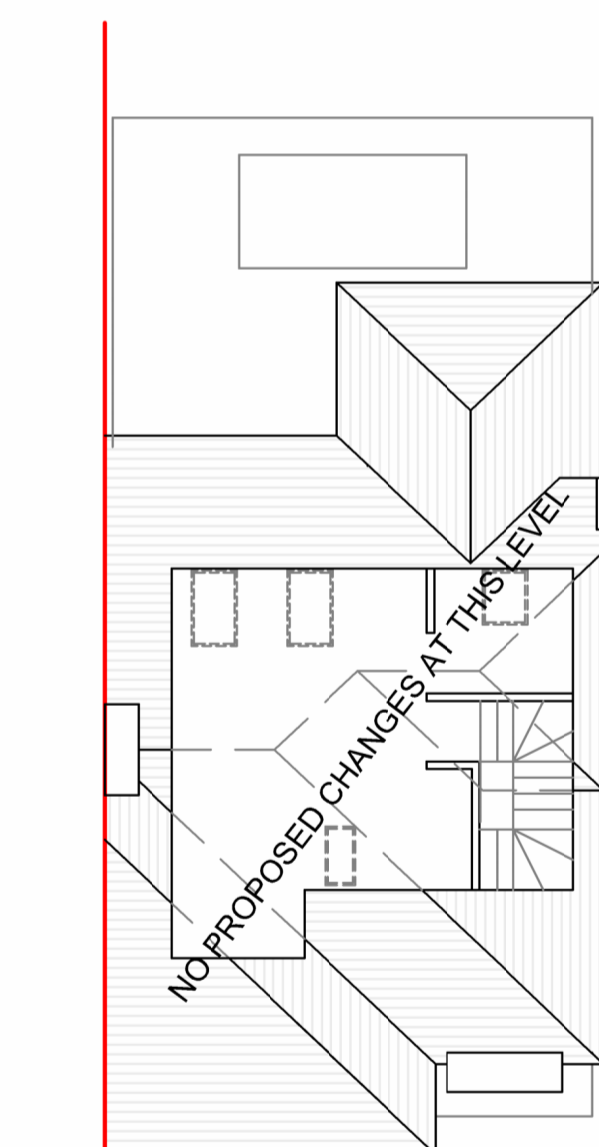


PROPOSED SECOND FLOOR PLAN

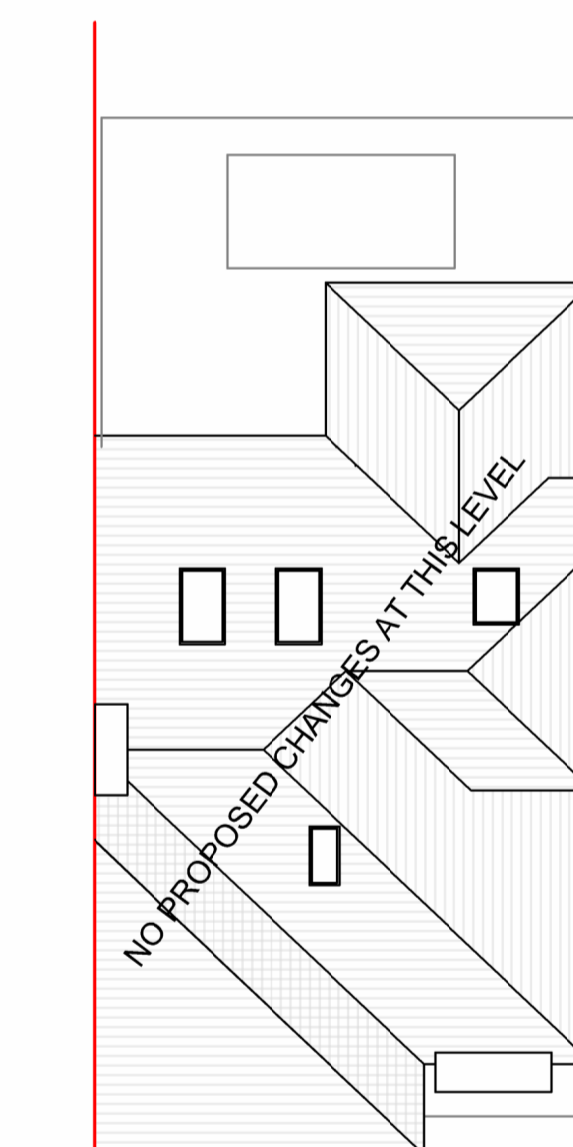

PROPOSED ROOF PLAN

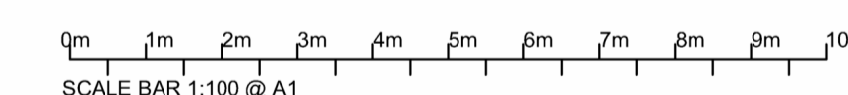


PROPOSED FRONT ELEVATION

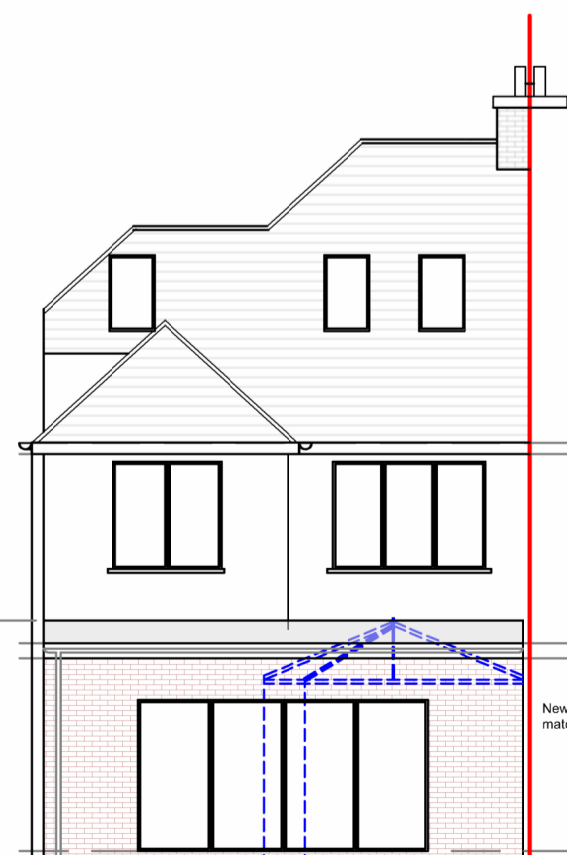

PROPOSED REAR ELEVATION



PROPOSED SIDE ELEVATION

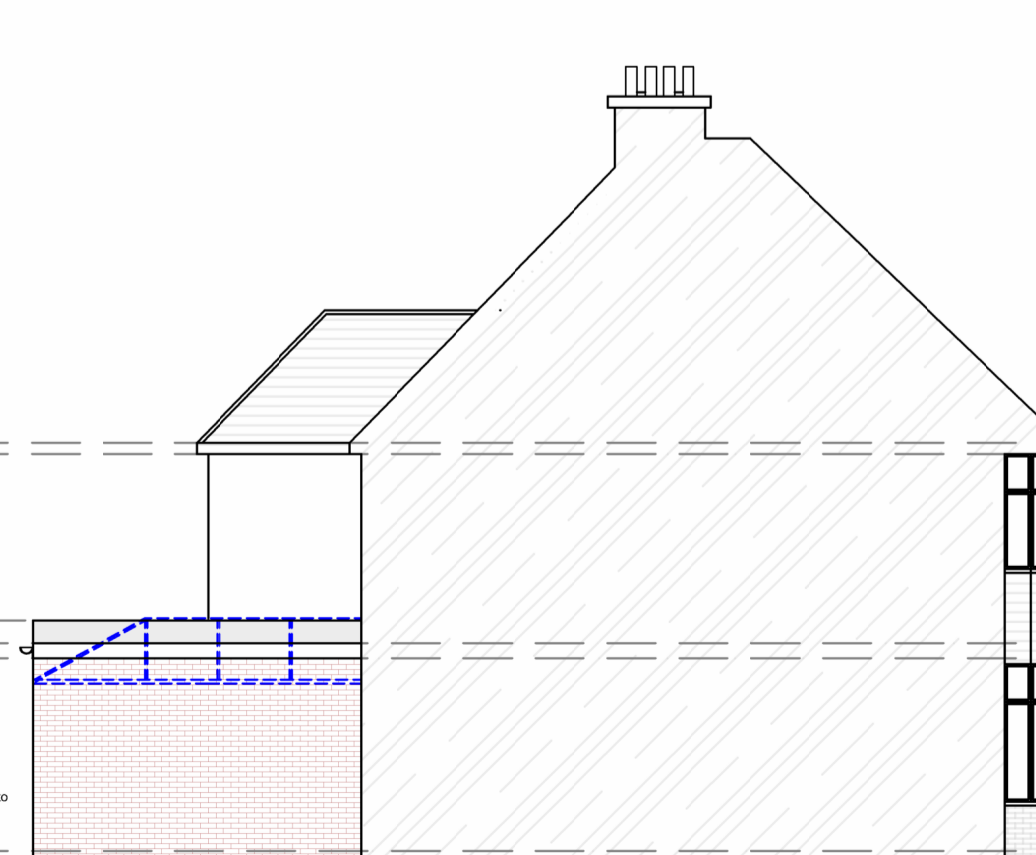

PROPOSED SIDE ELEVATION

Rev	Date	Description	Dim	Chkd
R04	14-11-2023	Revised in line with planner comments	AA	HB
R03	01-11-2023	Issued for planning	AA	HB
R02	24-10-2023	Issued for planning	AA	HB
R01	12-10-2023	Issued for review	AA	HB

PLANNING

Project Name
31 Claremont Road, London W13 0DF

Drawn by AA	Drawn Date 05-10-2023	Checked by HB	Checked Date 11-10-2023
Approved by HB	Approved Date 11-10-2023	Scale 1:50@A1	

Title: Existing Plans and Elevations
Proposed Plans and Elevations