





LOCATION PLAN 1:1250


— SITE BOUNDARY

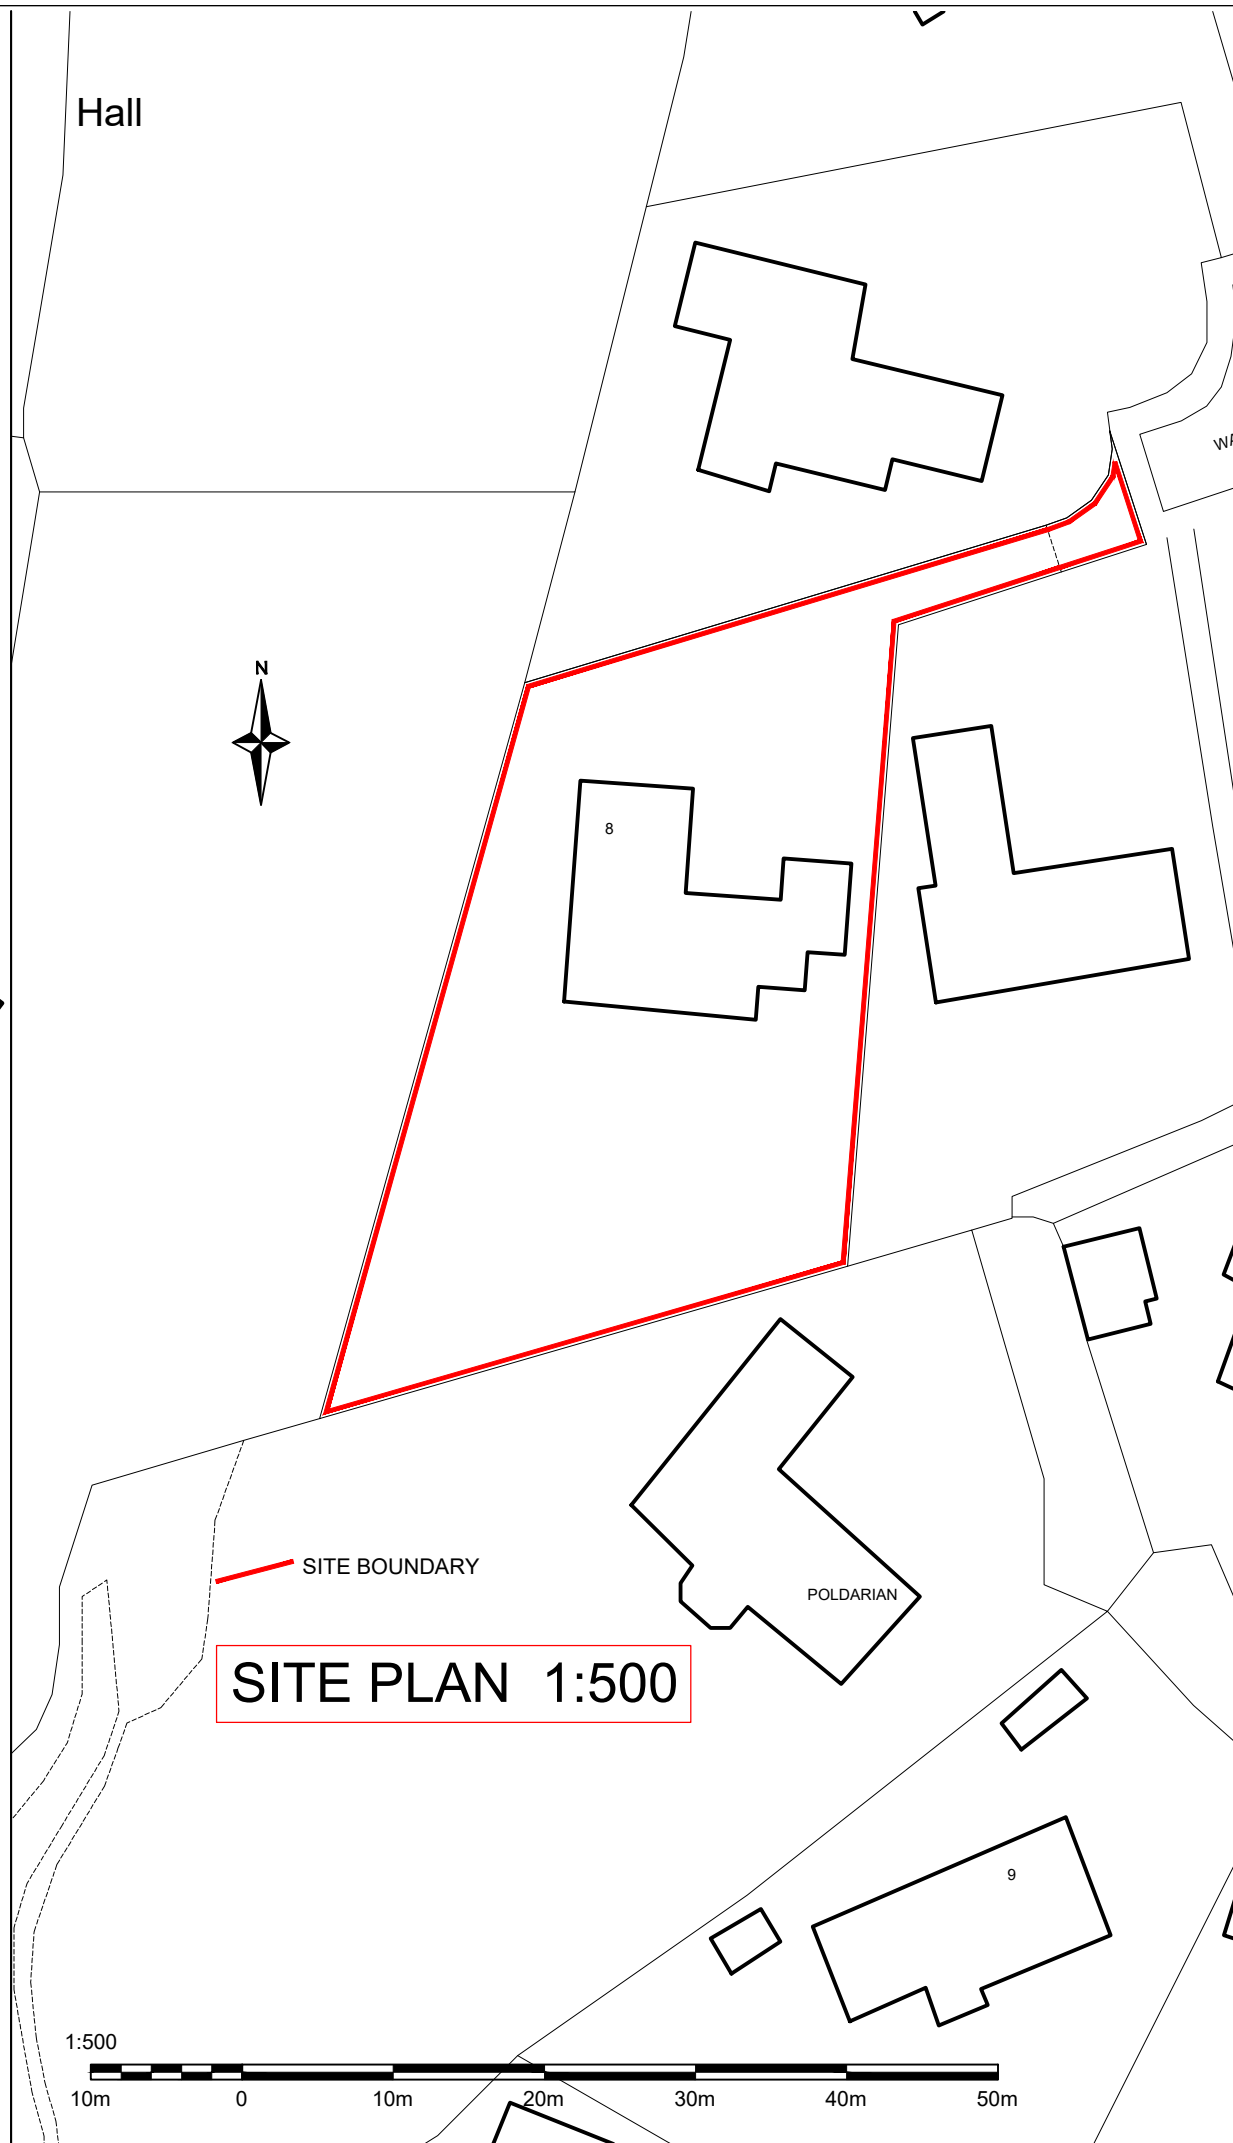

SITE PLAN 1:500

— SITE BOUNDARY

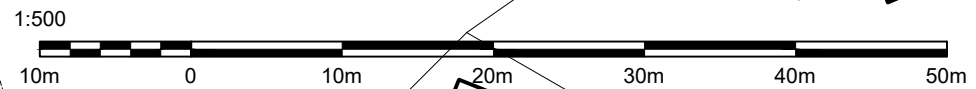

Notes			
Where dimensions are not given, do not scale for construction purposes and the matter referred to the Peridot SDC Ltd.			
In the event of any dimensional conflict between Peridot SDC Ltd Drawings, the matter must be referred to Peridot SDC Ltd for clarification.			
The Contractor must also refer to any separate Peridot SDC Ltd Specification to be read in conjunction with this drawing.			
This Drawing is only for the use identified. Do not build from this drawing unless marked 'For Construction'.			
Revisions			
A Scale bars added		21/09/23	
<p>PERIDOT SDC Ltd</p> <p>SURVEYING DESIGN CONSERVATION</p>  <p>Peridot SDC Ltd, Highfield House, Trewithian, Truro, TR2 5EJ Emails: james@peridotdc.co.uk & mike@peridotdc.co.uk Website: www.peridotdc.co.uk</p>			
Client			
Mr & Mrs Bainbridge 8 Waterloo Close St Mawes TR2 5BD			
Project			
Extension at 8 Waterloo Close St Mawes TR2 5BD			
Drawing			
Location & Site Plan			
PLANNING APPLICATION			
Job No.	DWG No.		
P237	001A		
Scale	Date	Drawn	Checked
A3@1:500 1:1250	06/07/21	MG	-