



00 Garage Floor Plan  
1 : 50




0m 1m 2m 3m 4m 5m  
VISUAL SCALE 1:50 @ A1

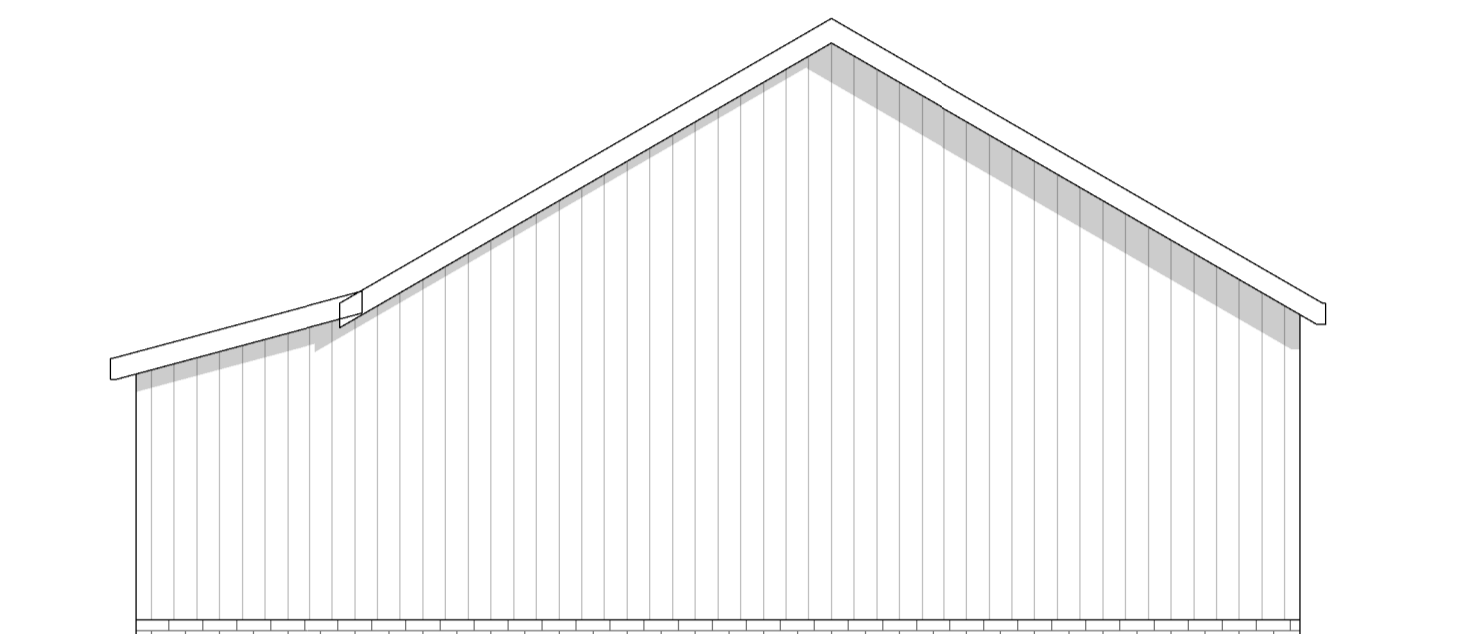


Garage Rear  
1 : 50

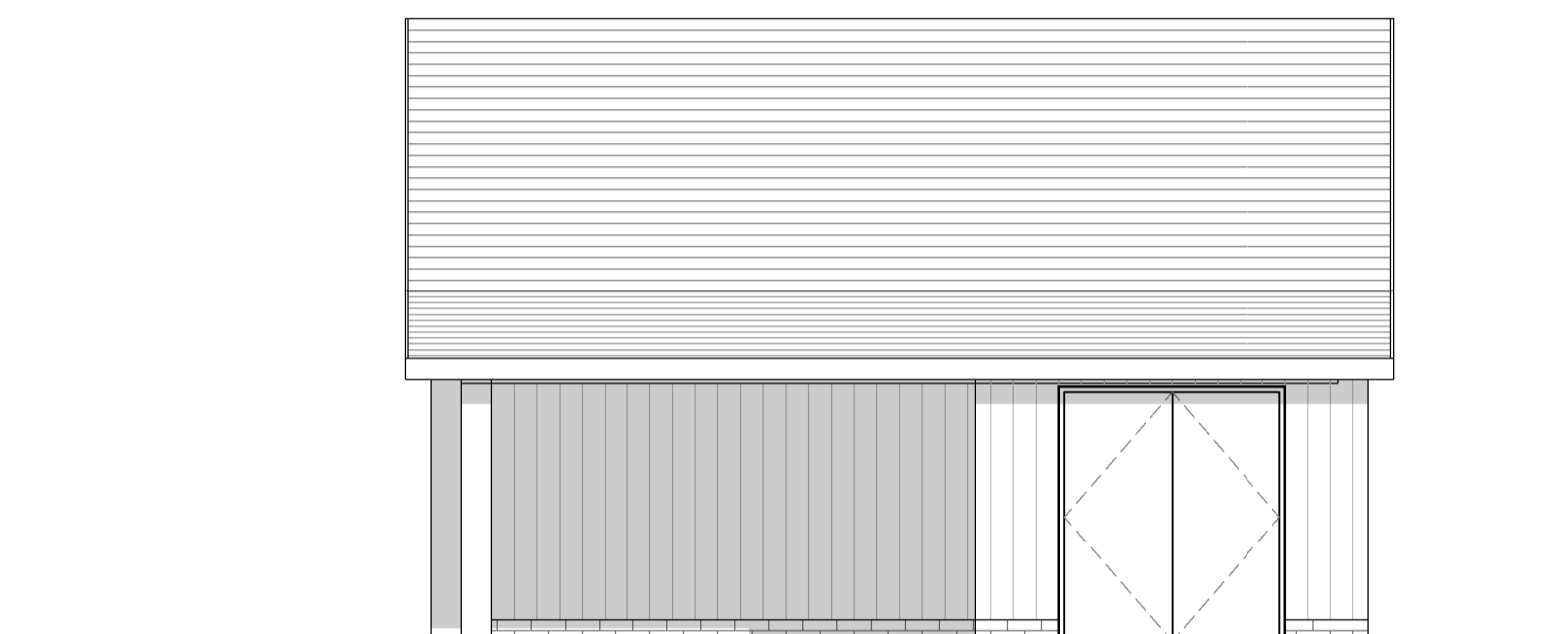

Garage Side  
1 : 50

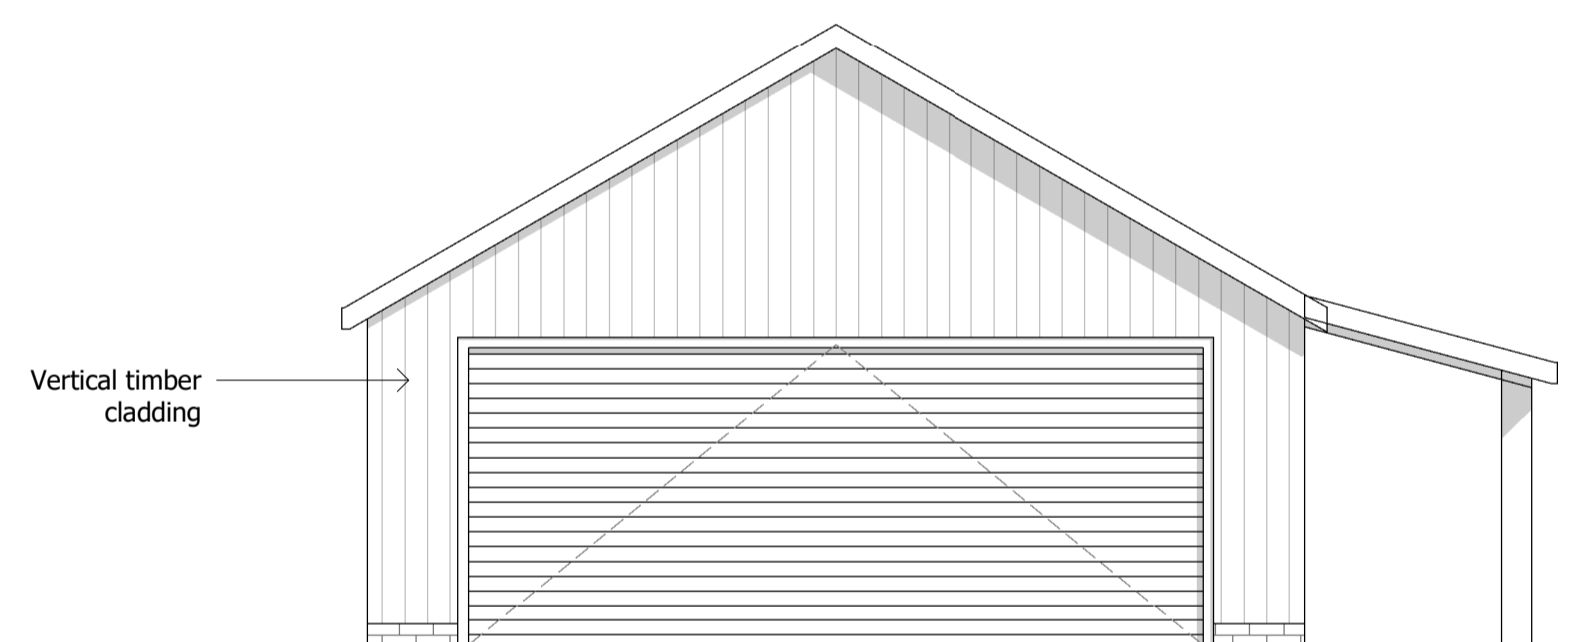

Garage Front  
1 : 50

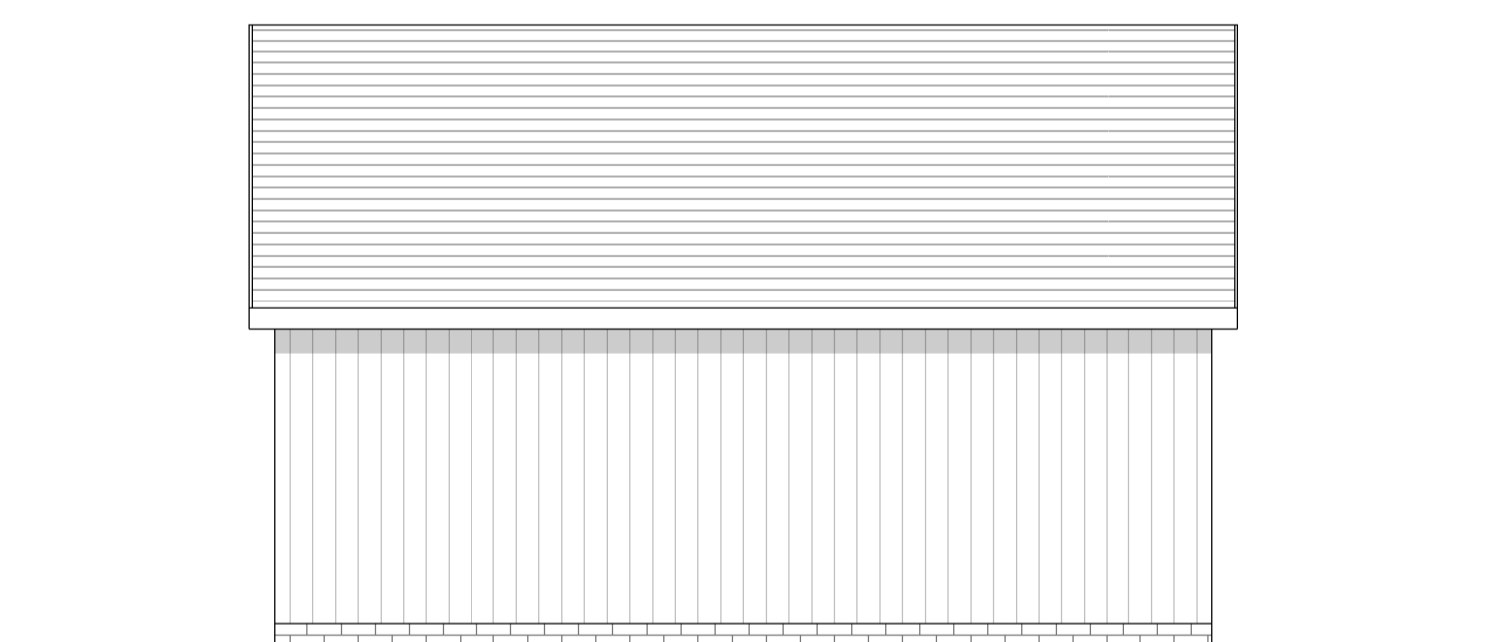

Garage Side 1  
1 : 50

0m 1m 2m 3m 4m 5m  
VISUAL SCALE 1:50 @ A1

PROJECT STAGE

Project  
Proposed Alterations @ 3 Manor  
Way, Failand, BS8 3UY  
Drawing Title  
Garage Plans & Elevations

Date	Scale	Drawn by	Check by
12/09/21	1 : 50 @ A1	AP	
Project No	Drawing No		Revision
019	PR-04		

AP Architecture

Bristol, UK  
alex.paul@hotmail.co.uk  
07427636286