


No dimension should be scaled off this drawing  
 Site dimensions must be checked before  
 manufacture. If in doubt please ask.

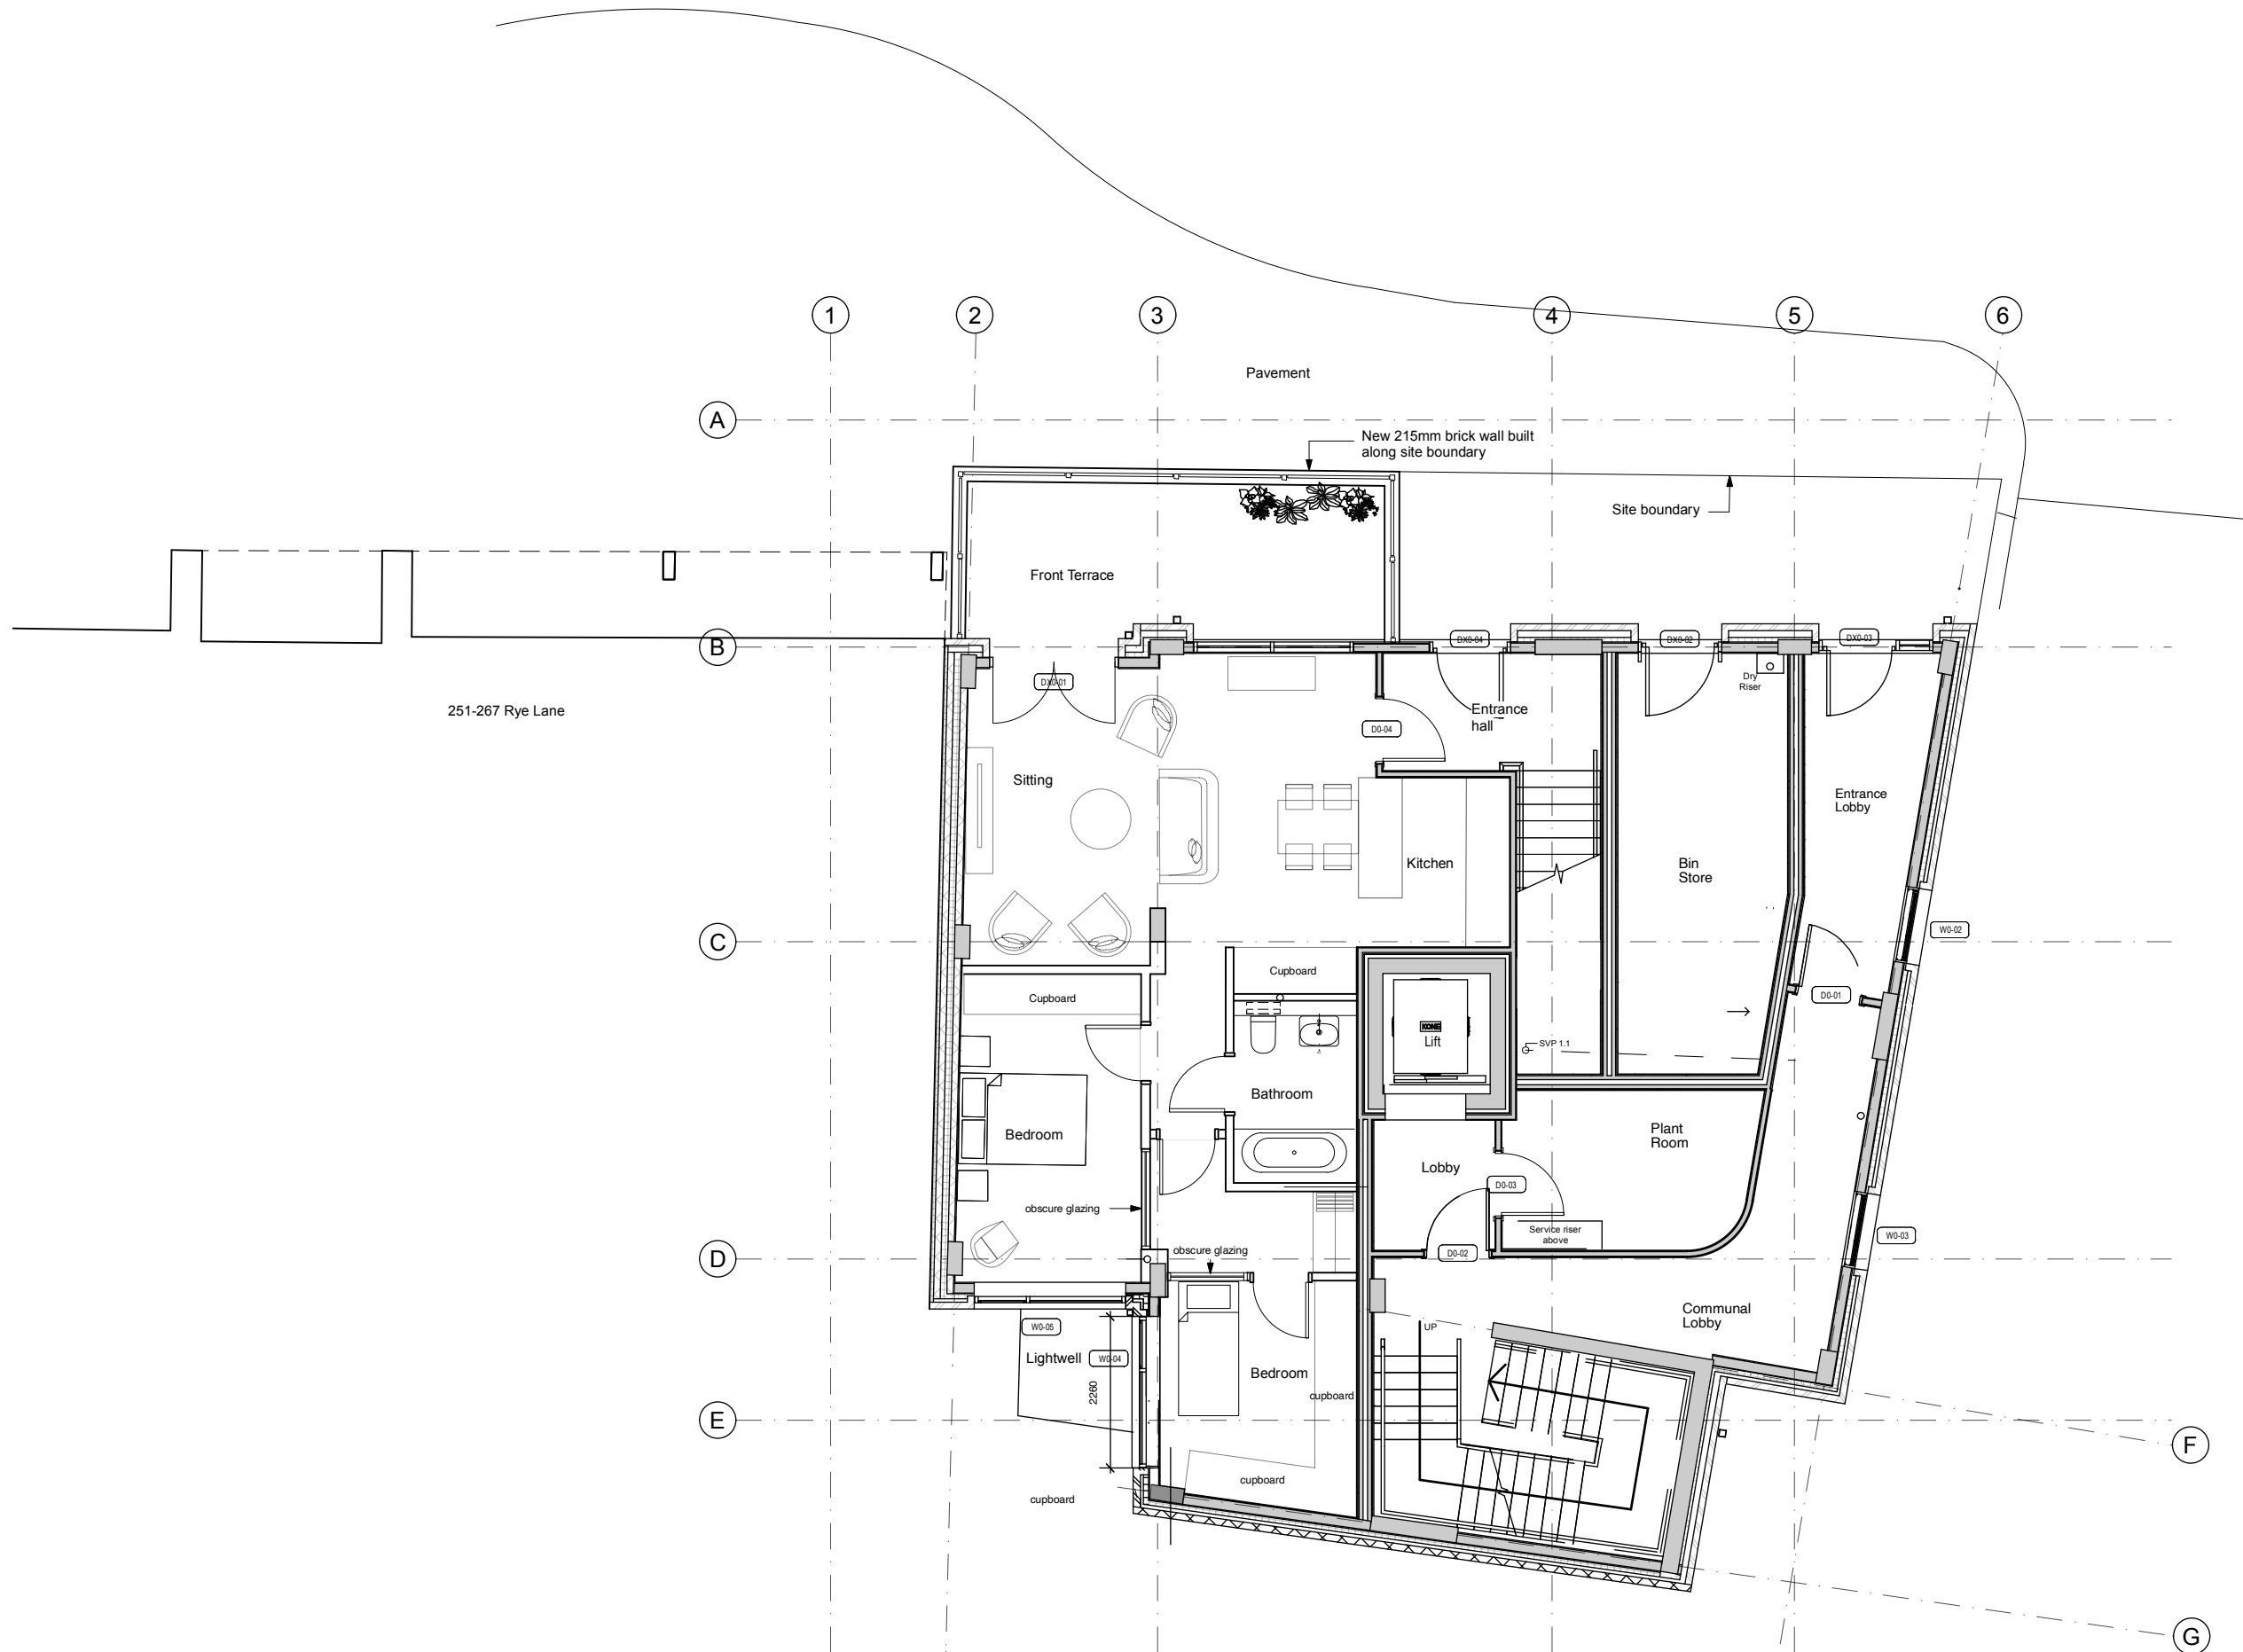

A	05/23	bedroom window W0-04 widened bedrooms made smaller	
letter	date	revision	initial
date		March 2023	
job name			
Heaton Road			
title			
Proposed Ground Floor Plan			
scale			
1:100@A3			
job no.		drawing no.	
1217		PL 07A	

Casson Conder Partnership Architects  
 167-169 Great Portland Street London W1W 5PF  
 Tel 020 7584 4581 info@cassonconder.co.uk