


No dimension should be scaled off this drawing
 Site dimensions must be checked before
 manufacture. If in doubt please ask.

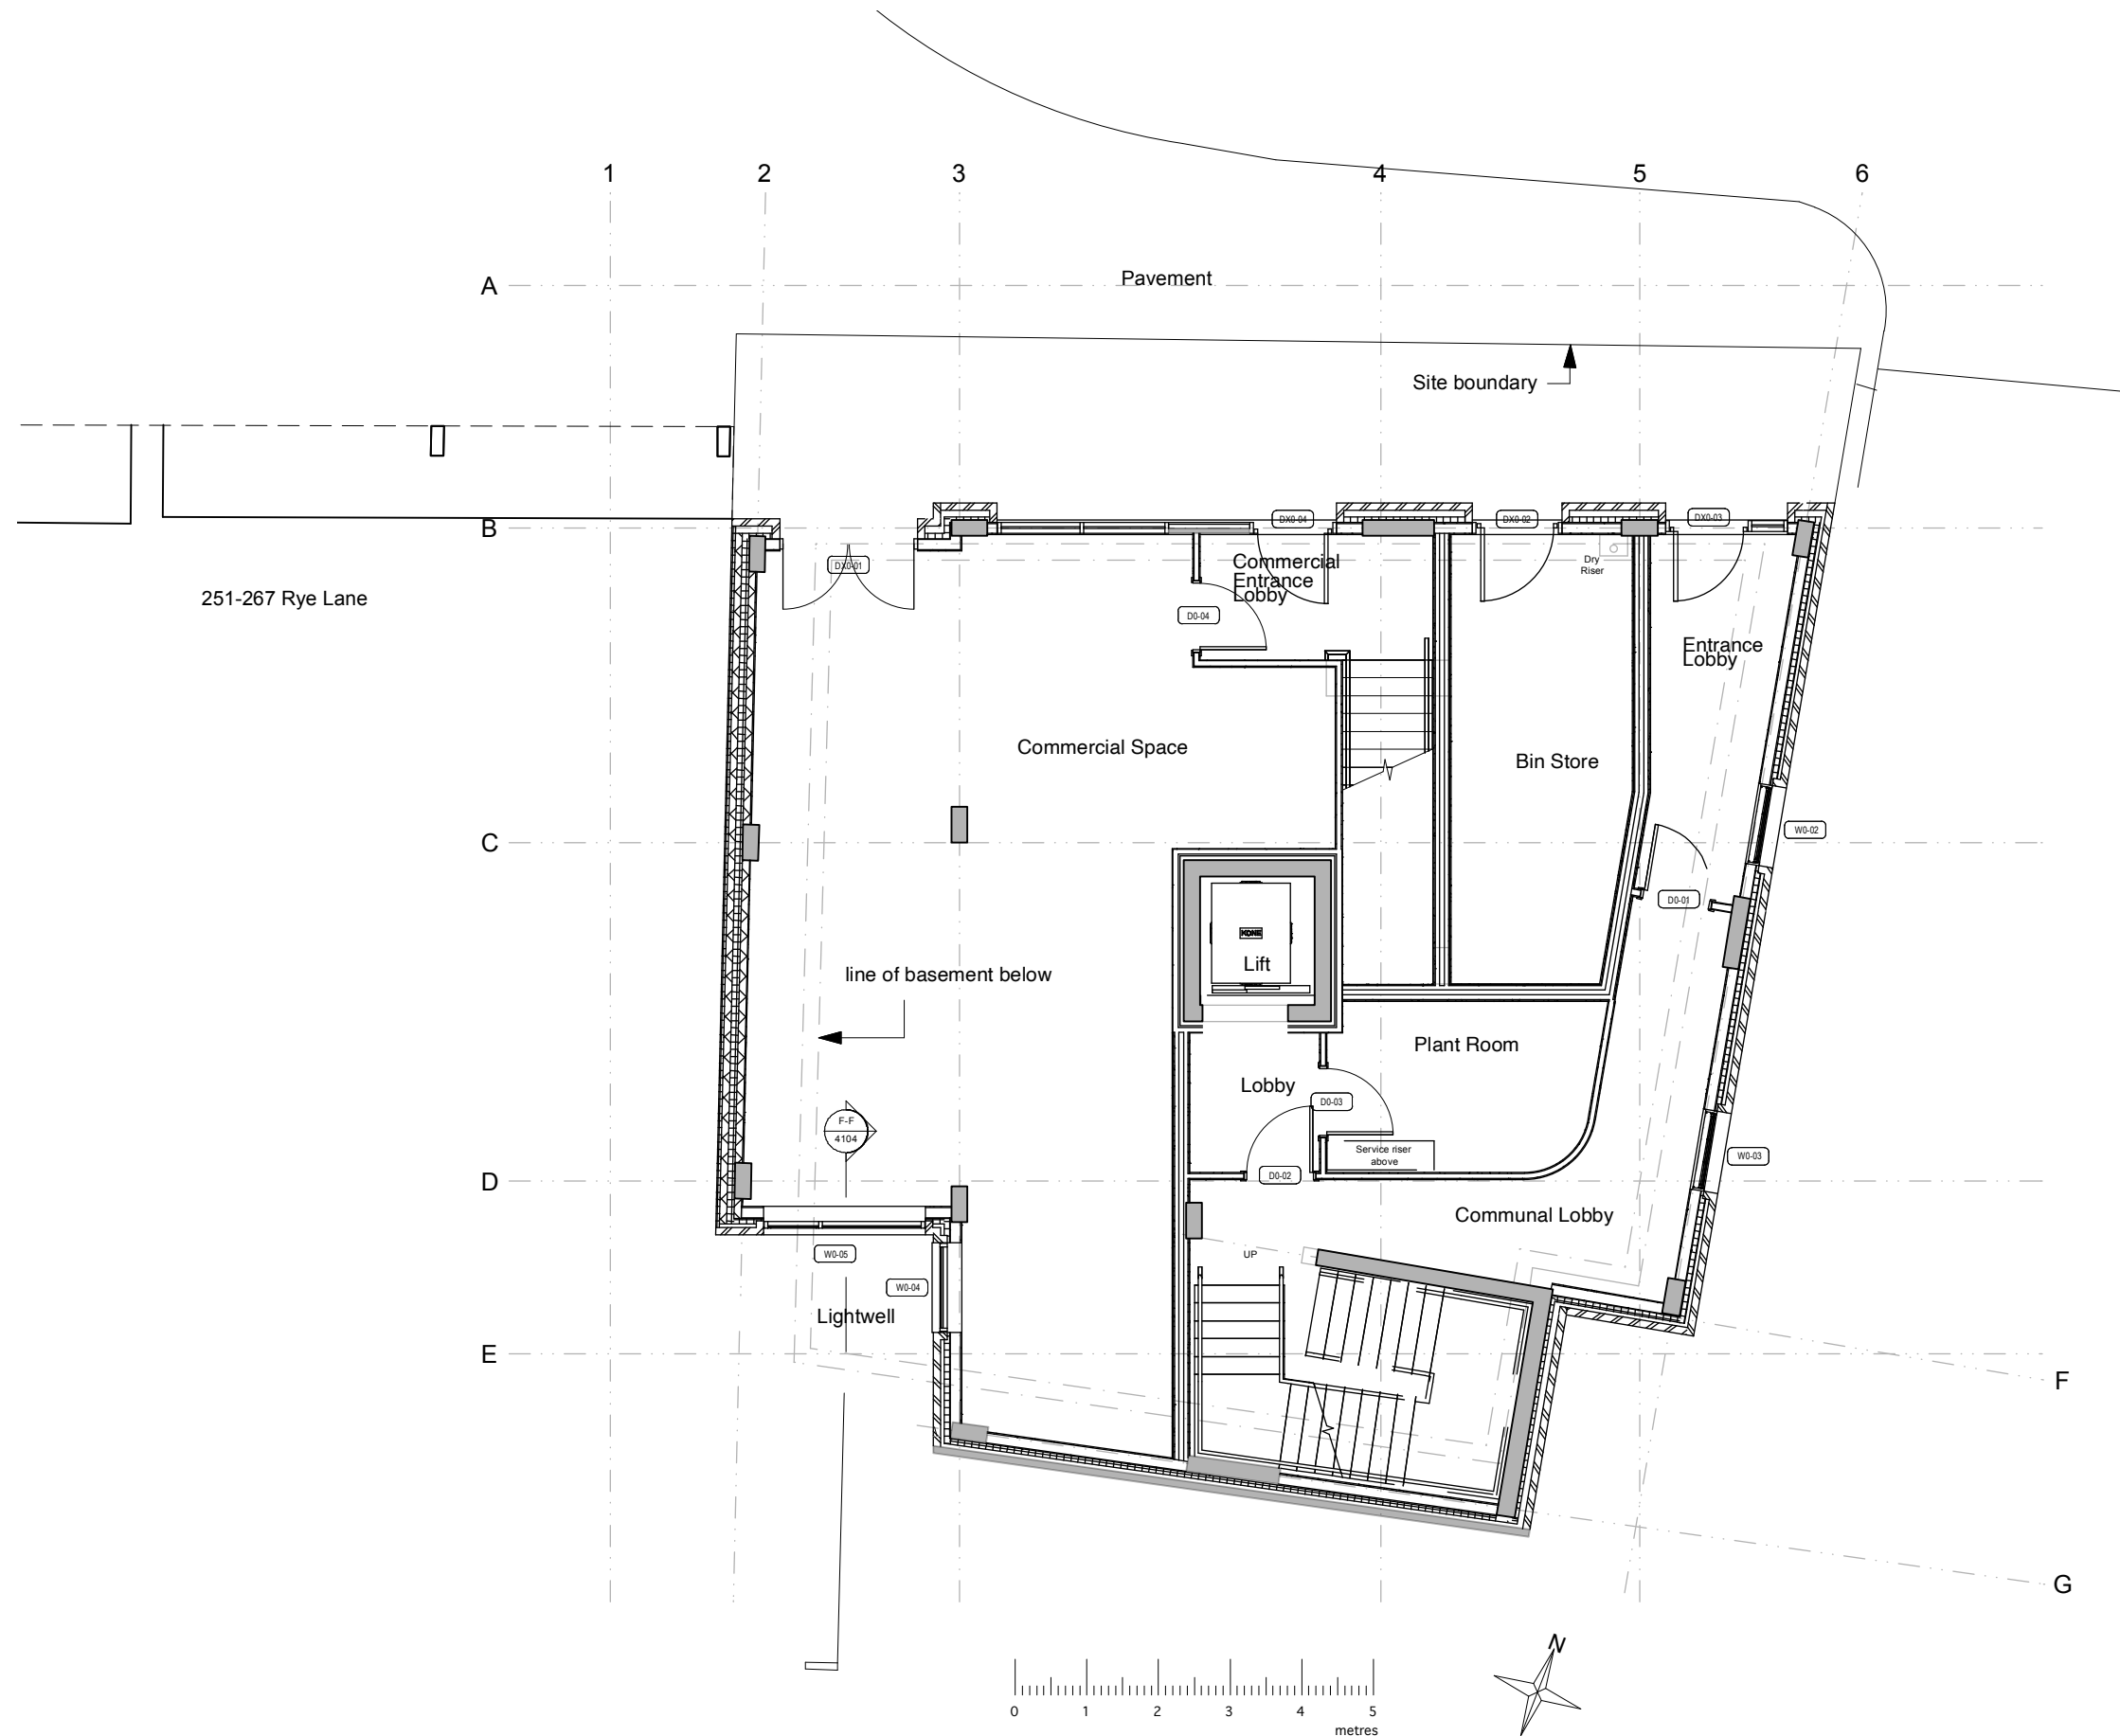

letter	date	revision	initial

date April 2023
 job name

2 Heaton Road, Peckham

title
 Existing Ground Floor Plan

scale
 1:100@A3

job no. 1217 drawing no. PL.03

Casson Conder Partnership Architects
 167-169 Great Portland Street London W1W 5PF
 Tel 020 7584 4581 info@cassonconder.co.uk