



FOR PLANNING
PURPOSES ONLY


NOT FOR CONSTRUCTION

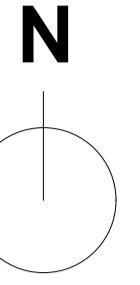

The red dashed line indicates
elements to be removed

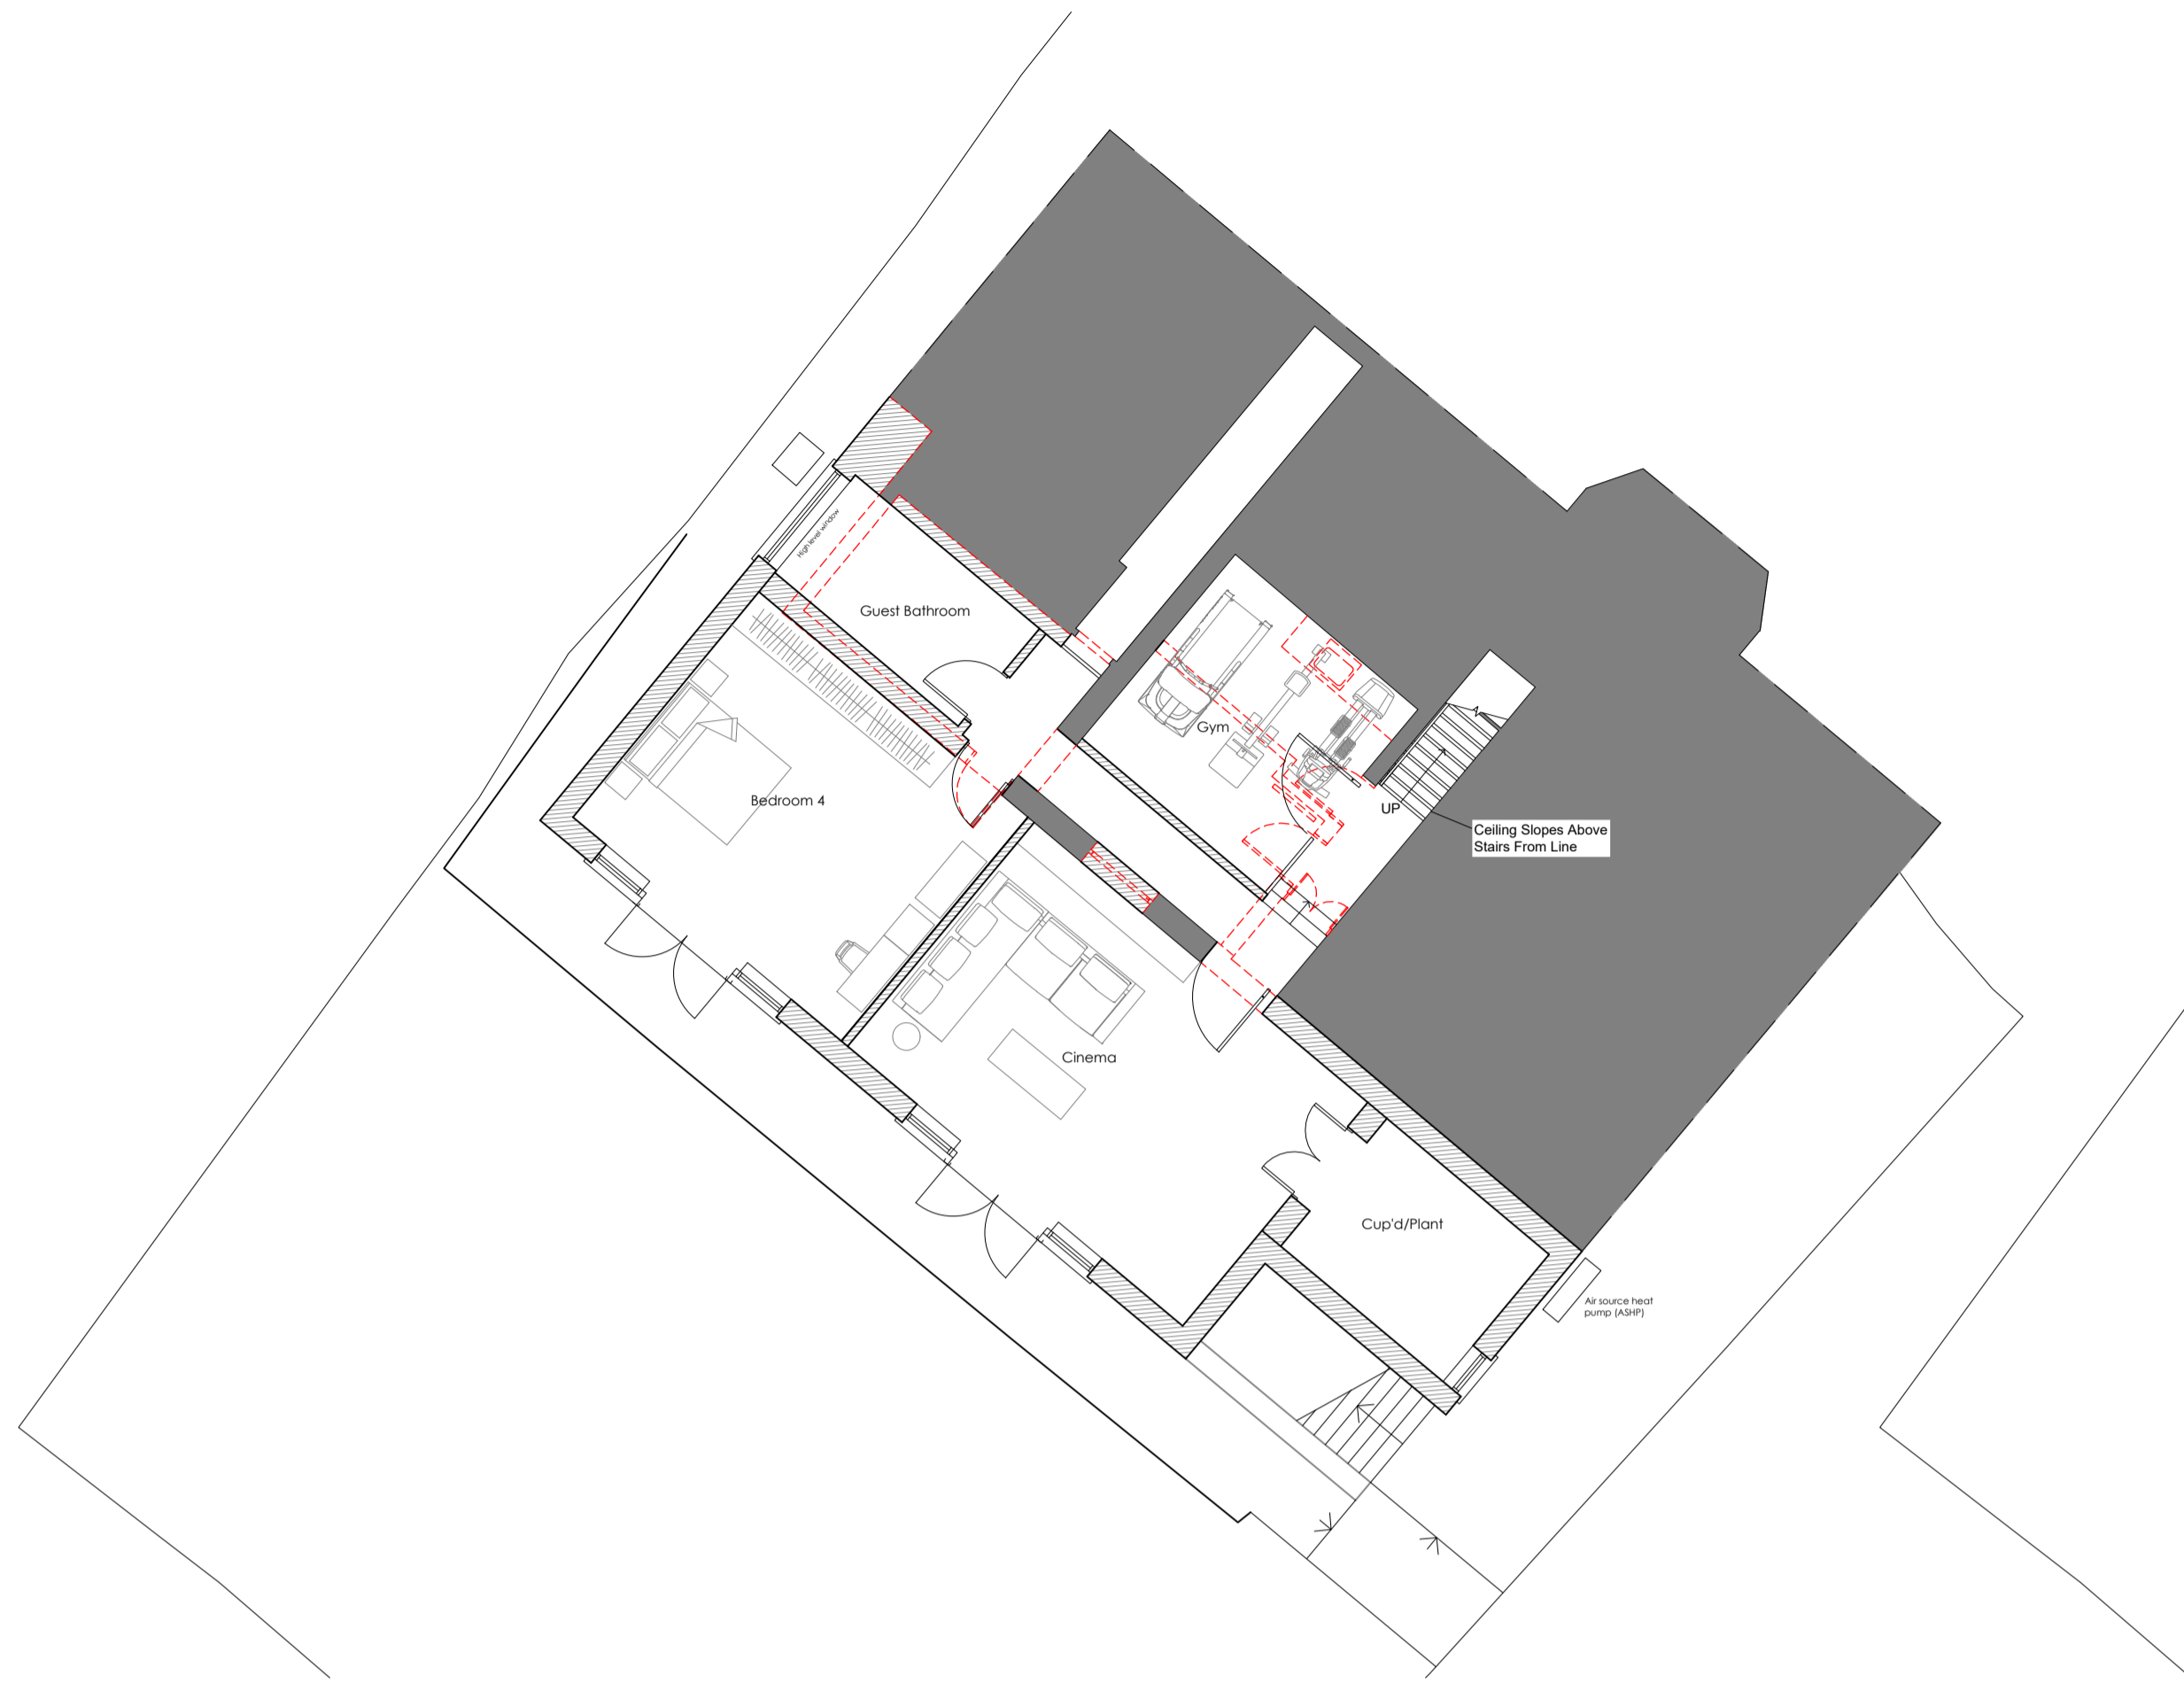


BASEMENT PLAN - AS PROPOSED
SCALE @ 1:100 ON AN A1 SHEET

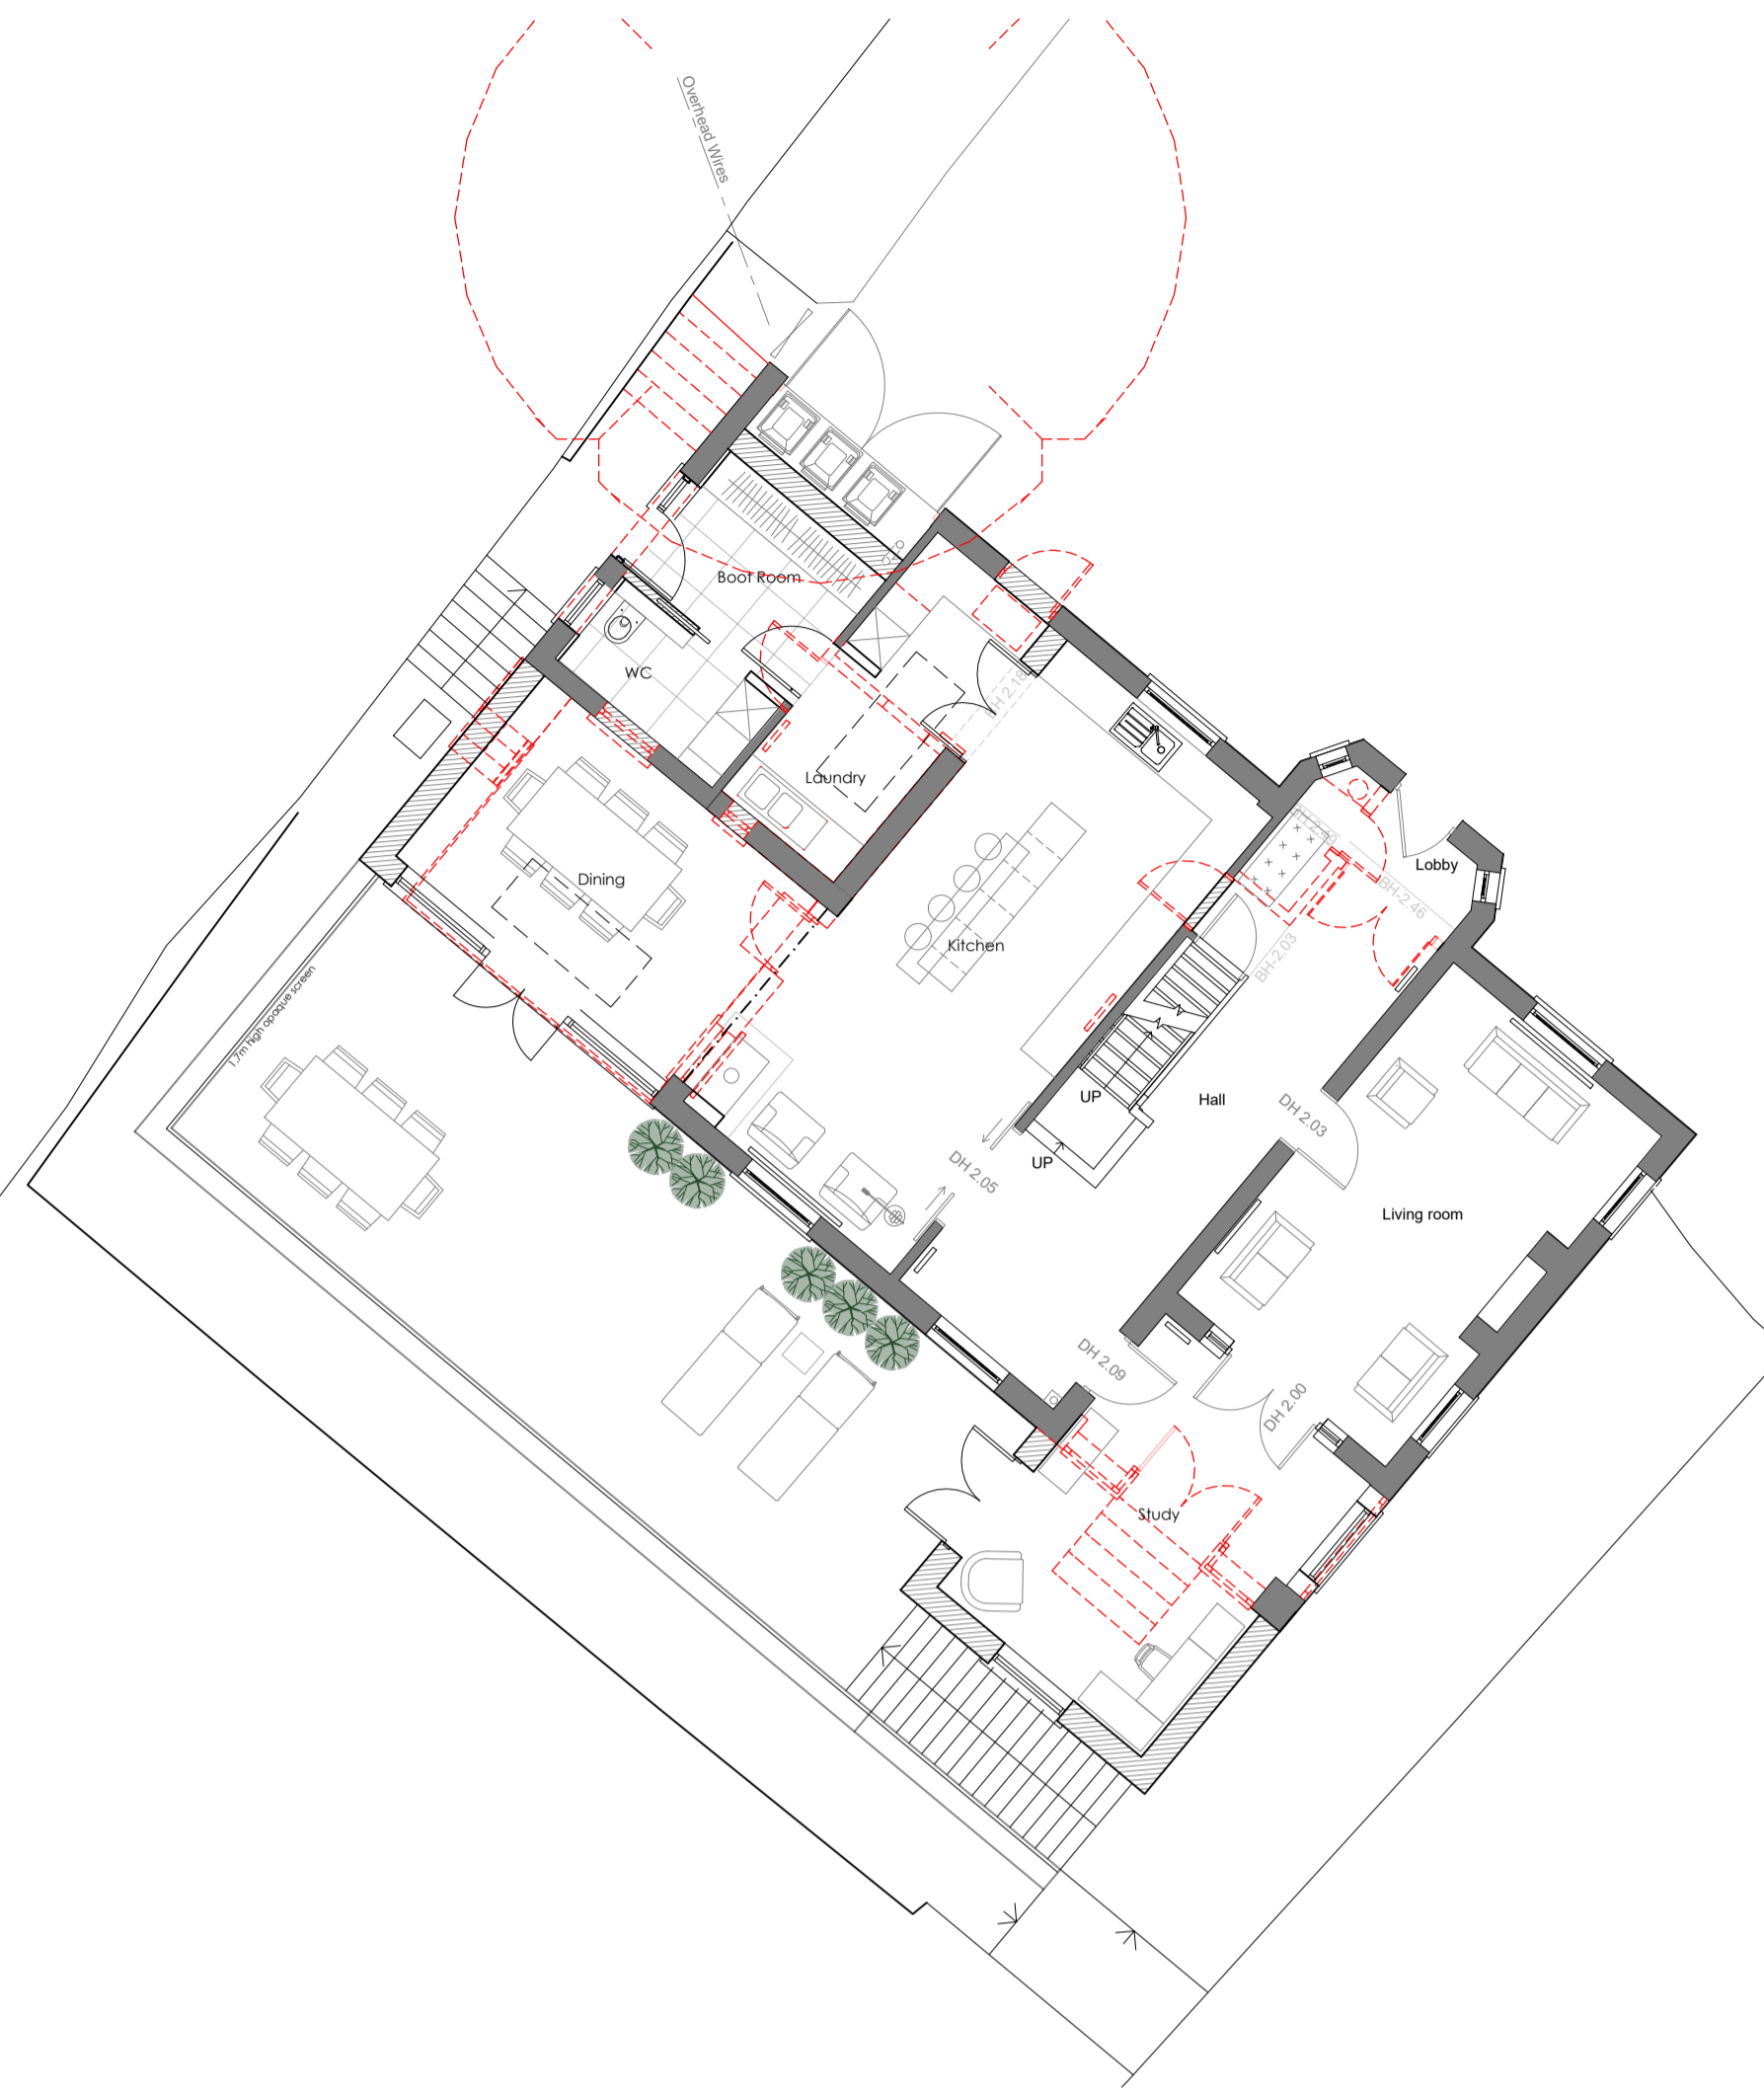


GROUND FLOOR PLAN - AS PROPOSED
SCALE @ 1:100 ON AN A1 SHEET



FIRST FLOOR PLAN - AS PROPOSED
SCALE @ 1:100 ON AN A1 SHEET

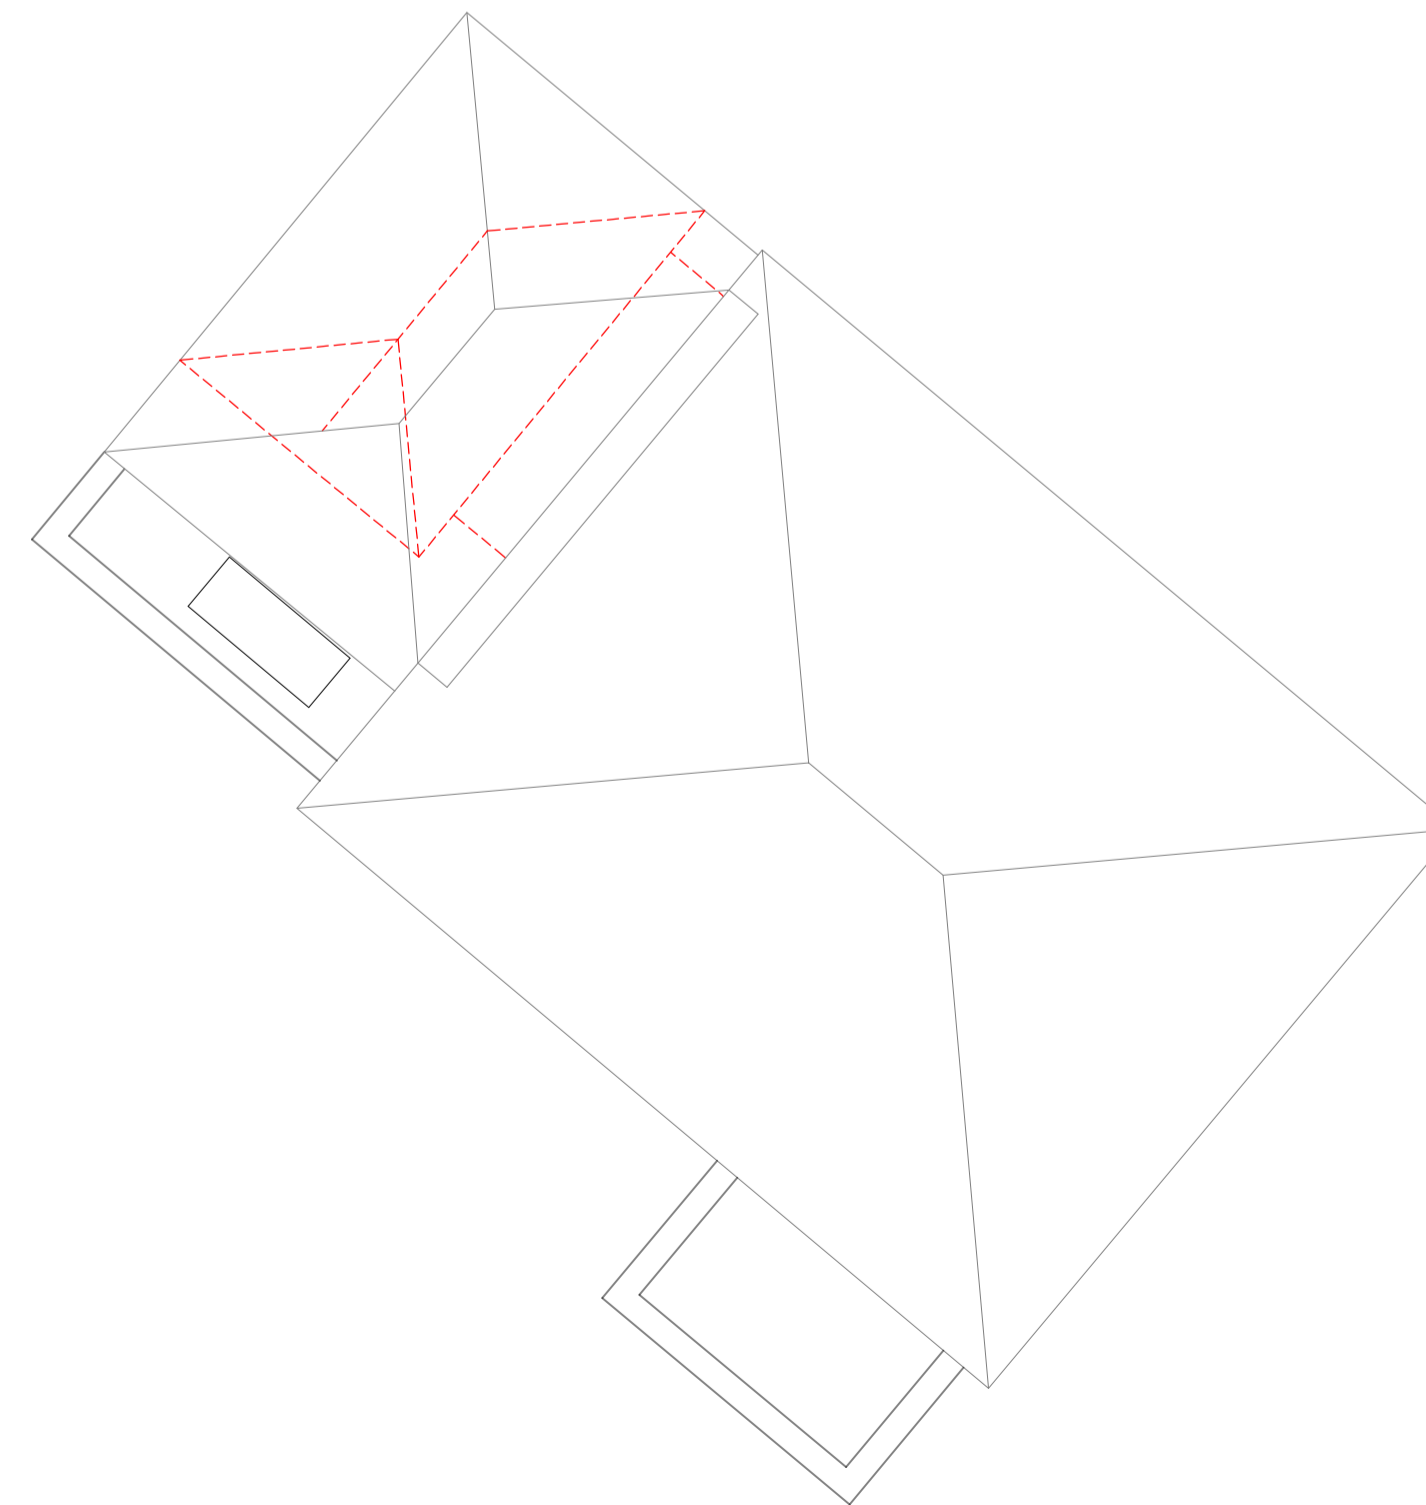

ROOF PLAN - AS PROPOSED
SCALE @ 1:100 ON AN A1 SHEET

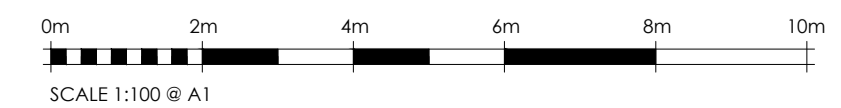

B	06.11.23	CS	Updated layout	-
A	14.04.23	CS	Scale bar amended	-
REV.	DATE.	BY.	AMENDMENT.	CHK.

PLANNING



2 Lucastes Mews, Paddockhall Road,
Haywards Heath,
West Sussex, RH16 1HE
(01444) 452604
hb@gouldbaxter.co.uk
www.gouldbaxter.co.uk

NOTES:
DO NOT SCALE OFF THIS DRAWING UNLESS FOR PLANNING PURPOSES.
CHECK ALL DIMENSIONS ON SITE BEFORE ANY WORK IS COMMENCED.
ALL GOODS MATERIALS AND WORKMANSHIP MUST CONFORM WITH
CURRENT BUILDING REGULATIONS, BRITISH STANDARDS AND CODES OF
PRACTICE.
COPYRIGHT OF THIS DRAWING IS RETAINED BY GOULD PROPERTY
CONSULTANTS LTD T/A GOULD BAXTER AND IT MUST NOT BE REPRODUCED
WITHOUT WRITTEN CONSENT.

CLIENT:
Mr and Mrs J Hobden

PROJECT:
48 Surrenden Crescent
Brighton
East Sussex
BN1 6WF

DRAWING:
Floor and Roof Plans
As Proposed

DATE: 20.03.2023	SCALE AT A1: 1:100	DRAWN BY: CS CHECKED BY: MC
---------------------	-----------------------	--------------------------------

JOB NO. GH432	DRAWING NO. PL.02	REV. B
------------------	----------------------	-----------