


All drawings are to be read in conjunction with specification and all other drawings that relate to this house type.
 All notes refer to all drawings of this house type.
 Electrical layout is schematic - Completed installation to comply with I.E.E regs & all relevant codes of practices.
 Electrical components fit to comply with approved part M.
 Do not scale from this drawing. Brightline Design to be notified of any discrepancies
 Verify relevant dimensions on site before commencing work or preparation shop drawings. This Drawing is copyright.

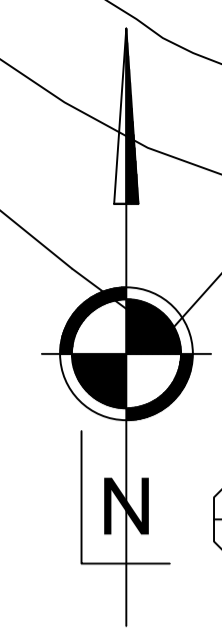

Calf

278.6m

6No Bin Store

SBD
Bike
Store

EV Charging
point

Small
Paddock

Garden
(Grass-seed)

Existing
Driveway

Calf Lee House

Solar Panels
to SE elevation

Garden
(Grassed)

5 Sunnybank Road, Greetland, Halifax
HX4 8JP
Telephone - 07590 677 717/
Email - info@brightlinedesign.co.uk
Web: www.brightlinedesign.co.uk

Client
Mr P Frain

Project
Calf Lee Barn

Drawing
Plan of External works and solar panel location

Scale 1:200@A1 Date JUN23 Drawn R.FOSTER

Drawing No. 23-023-07 Checked by J.WHIPPI Revision -



Layout Plan
Scale 1:200