




GROUND FLOOR PLAN

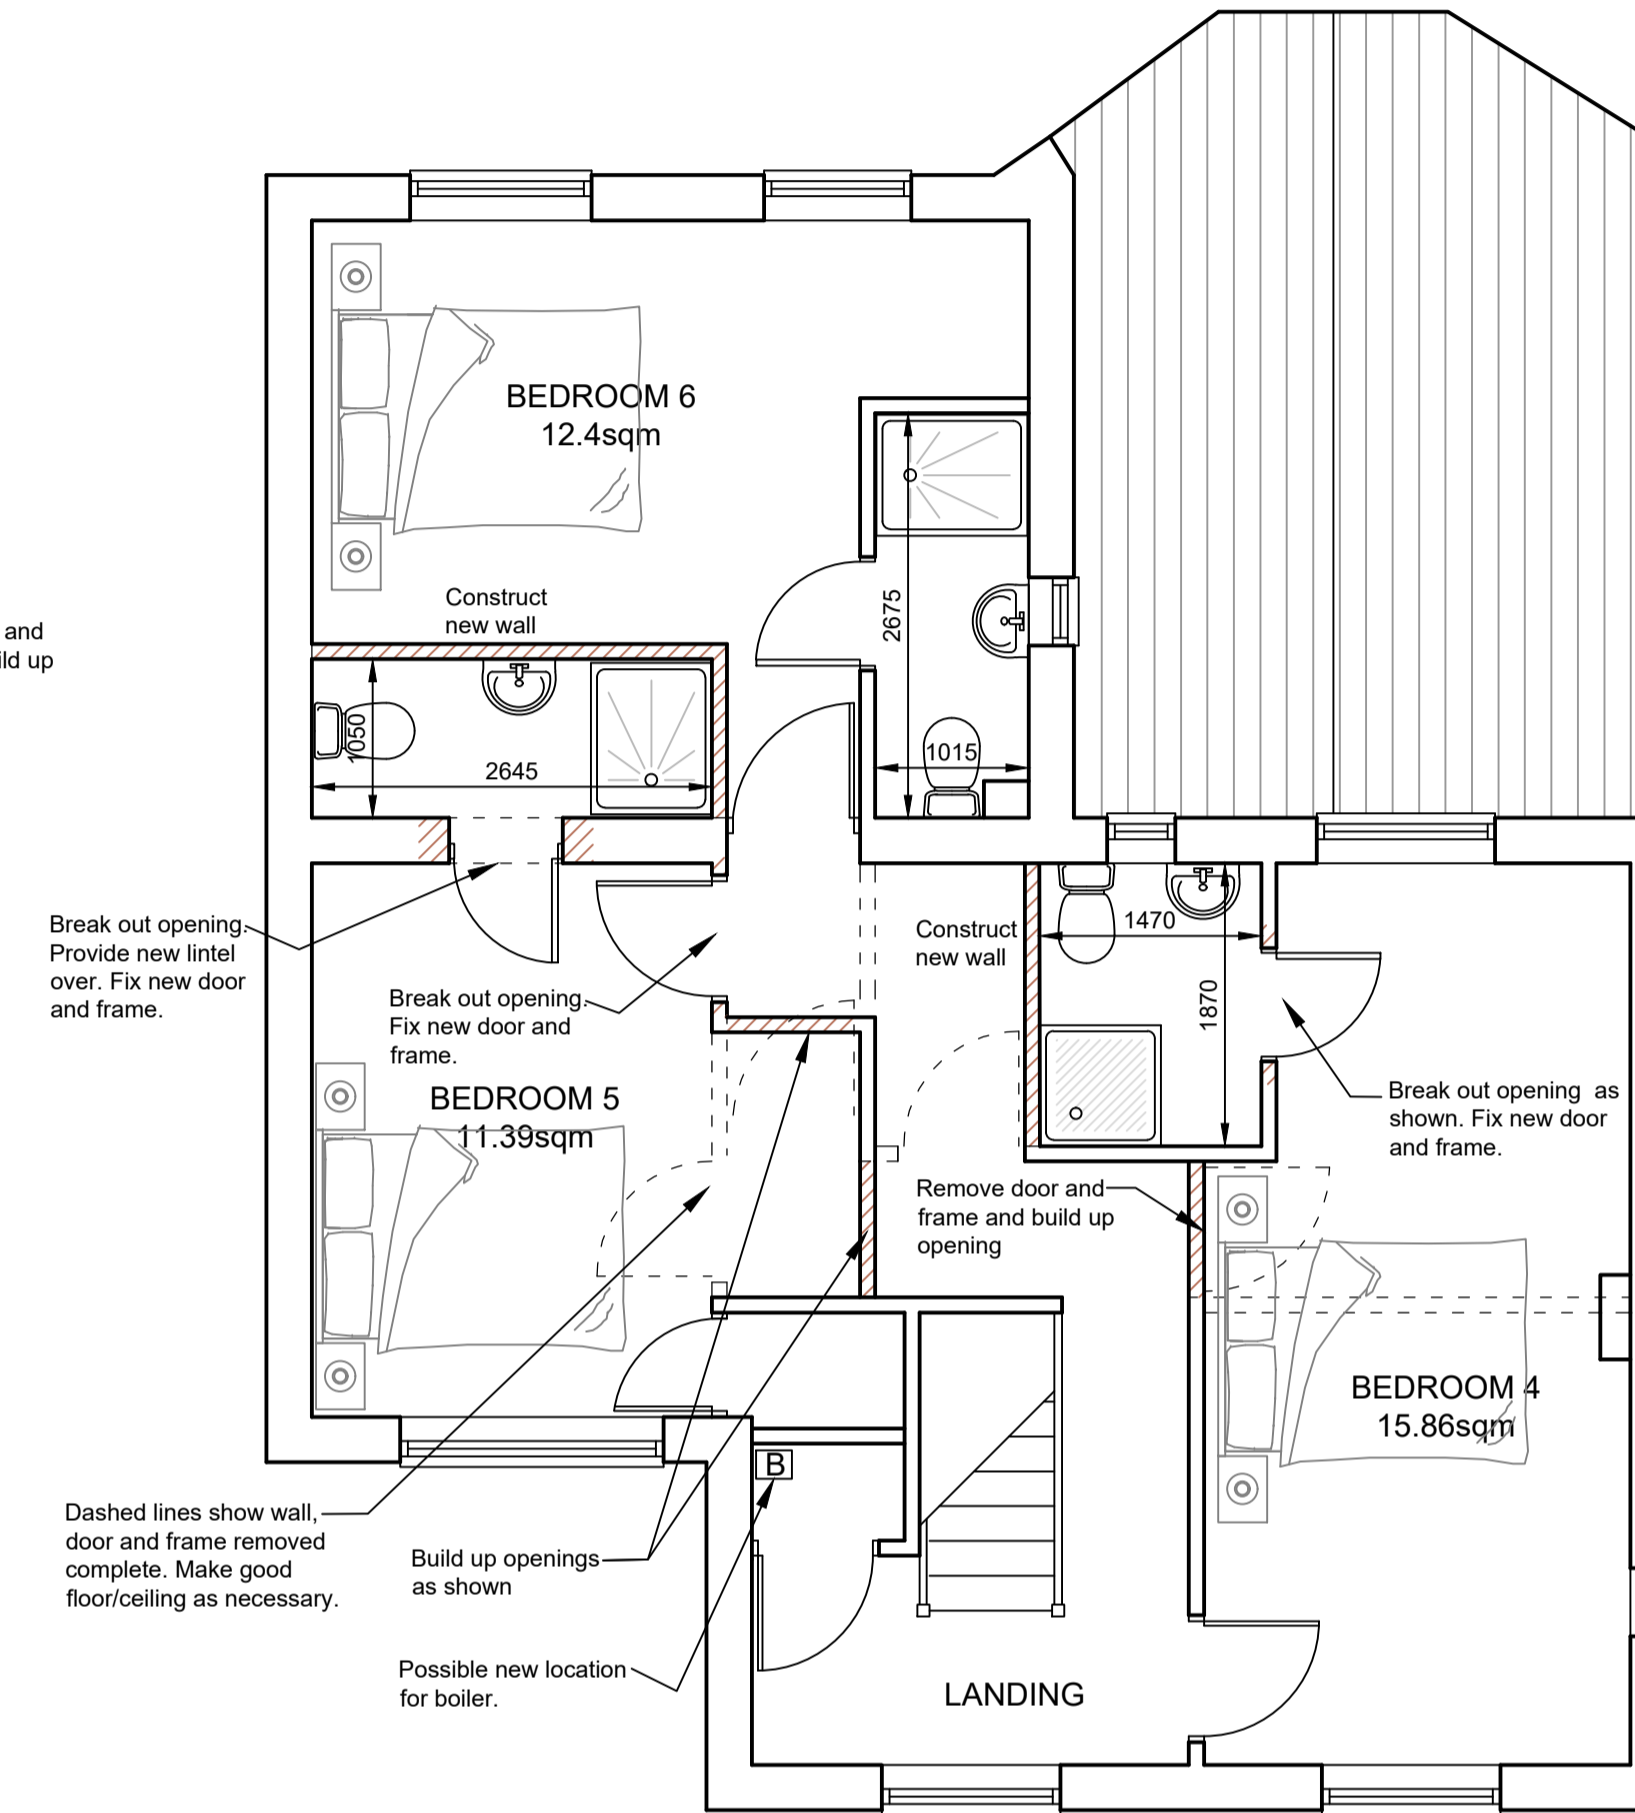


FIRST FLOOR PLAN

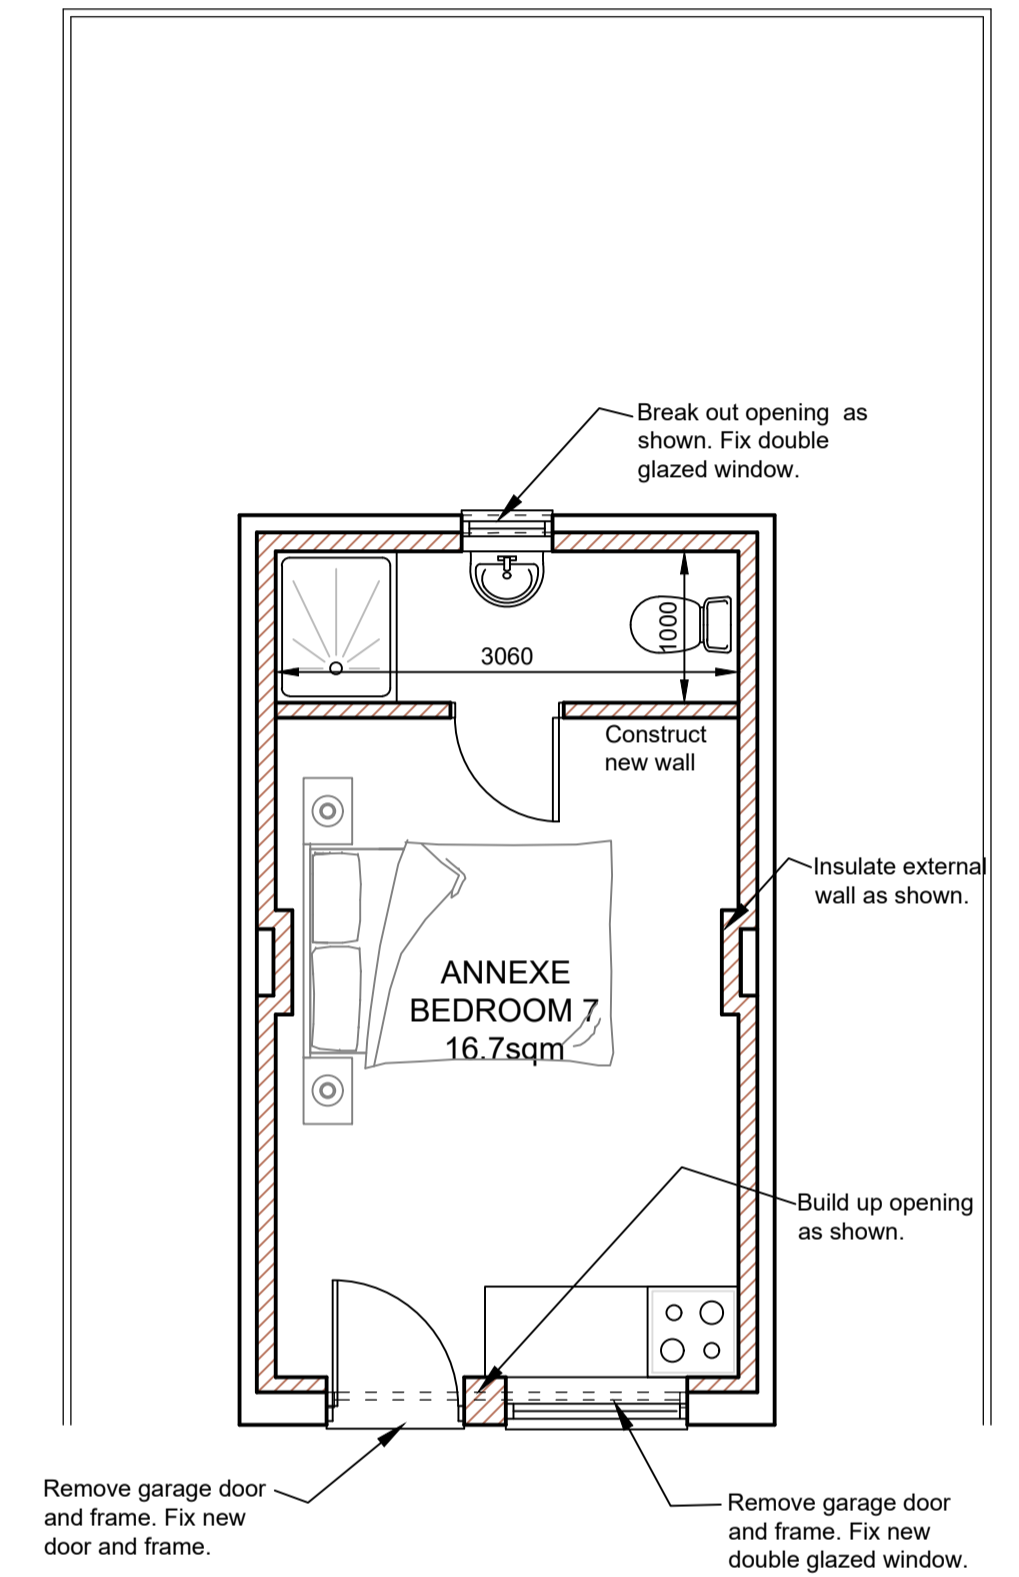


GROUND FLOOR PLAN  
Proposed Annexe

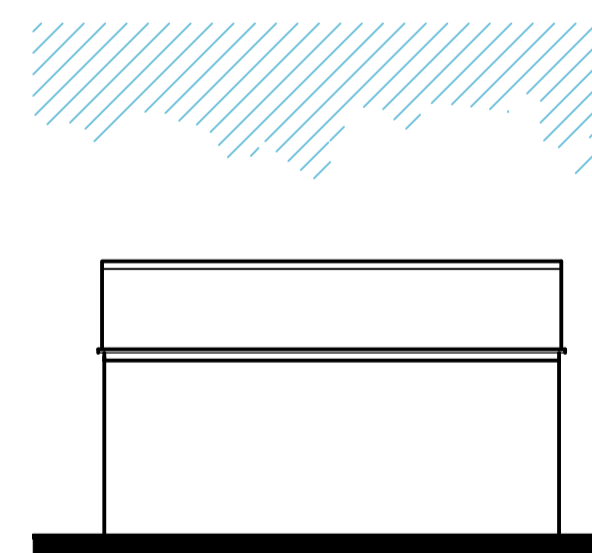


SIDE ELEVATION  
Proposed Annexe

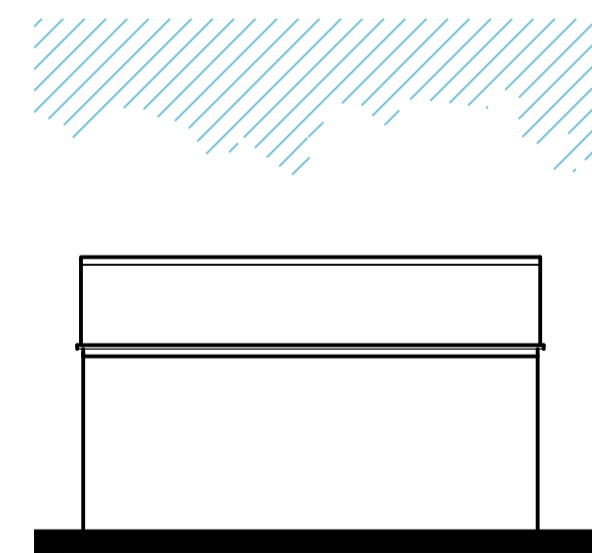

SIDE ELEVATION  
Proposed Annexe

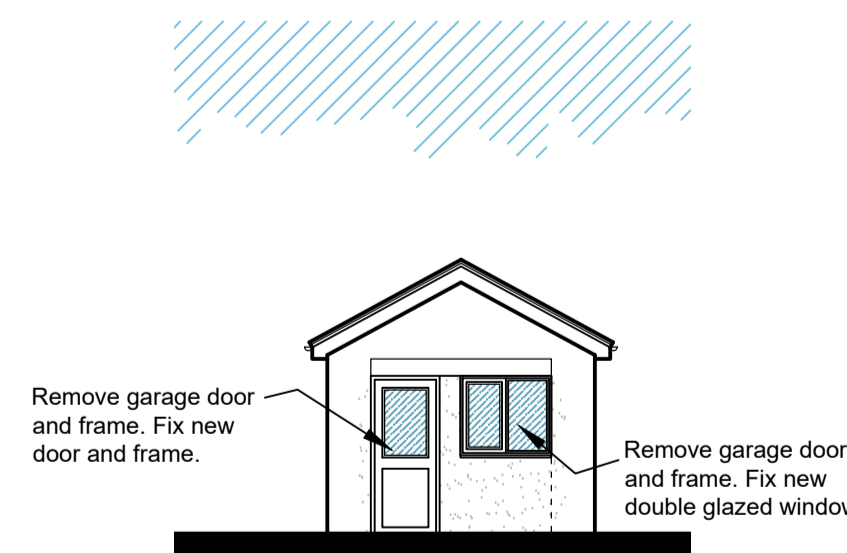

FRONT ELEVATION  
Proposed Annexe

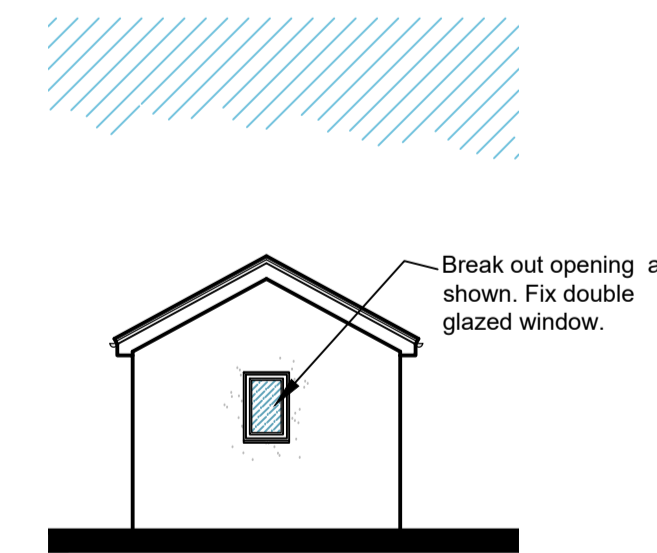

REAR ELEVATION  
Proposed Annexe

Plans & Elevations  
AS PROPOSED

**Archi-tec**  
Architectural Design

0772 565 8850 Telephone  
www.Archi-tec.co.uk Website  
Simon@Archi-tec.co.uk Email  
25a Burcote Wood Farm, Towcester, NN12 8TA Address

PROPOSED CONVERSION FROM DWELLINGHOUSE TO 7 PERSON HMO FOR STUDENT ACCOMMODATION.  
at  
4 LONDON ROAD, BUCKINGHAM, MK18 1AS

Client Lalek Properties  
Date October 2023  
Scale 1:50/1:100 @ A1  
Drawing No L56 - 2A

ALL DIMENSIONS TO BE CHECKED ON SITE. ANY DISCREPANCIES TO BE DISCUSSED AND AGREED PRIOR TO PROCEEDING. ALL WORKS TO BE CARRIED OUT IN ACCORDANCE WITH CURRENT BUILDING REGULATIONS AND RELEVANT CODES OF PRACTICE. THIS DRAWING IS THE PROPERTY OF ARCHITEC ARCHITECTURAL DESIGN AND MUST NOT BE COPIED OR REPRODUCED WITHOUT PRIOR WRITTEN CONSENT. STRUCTURAL INFORMATION SHOWN INDICATIVE ONLY. REFER TO STRUCTURAL ENGINEERS DRAWINGS AND CALCULATIONS AS NECESSARY.