

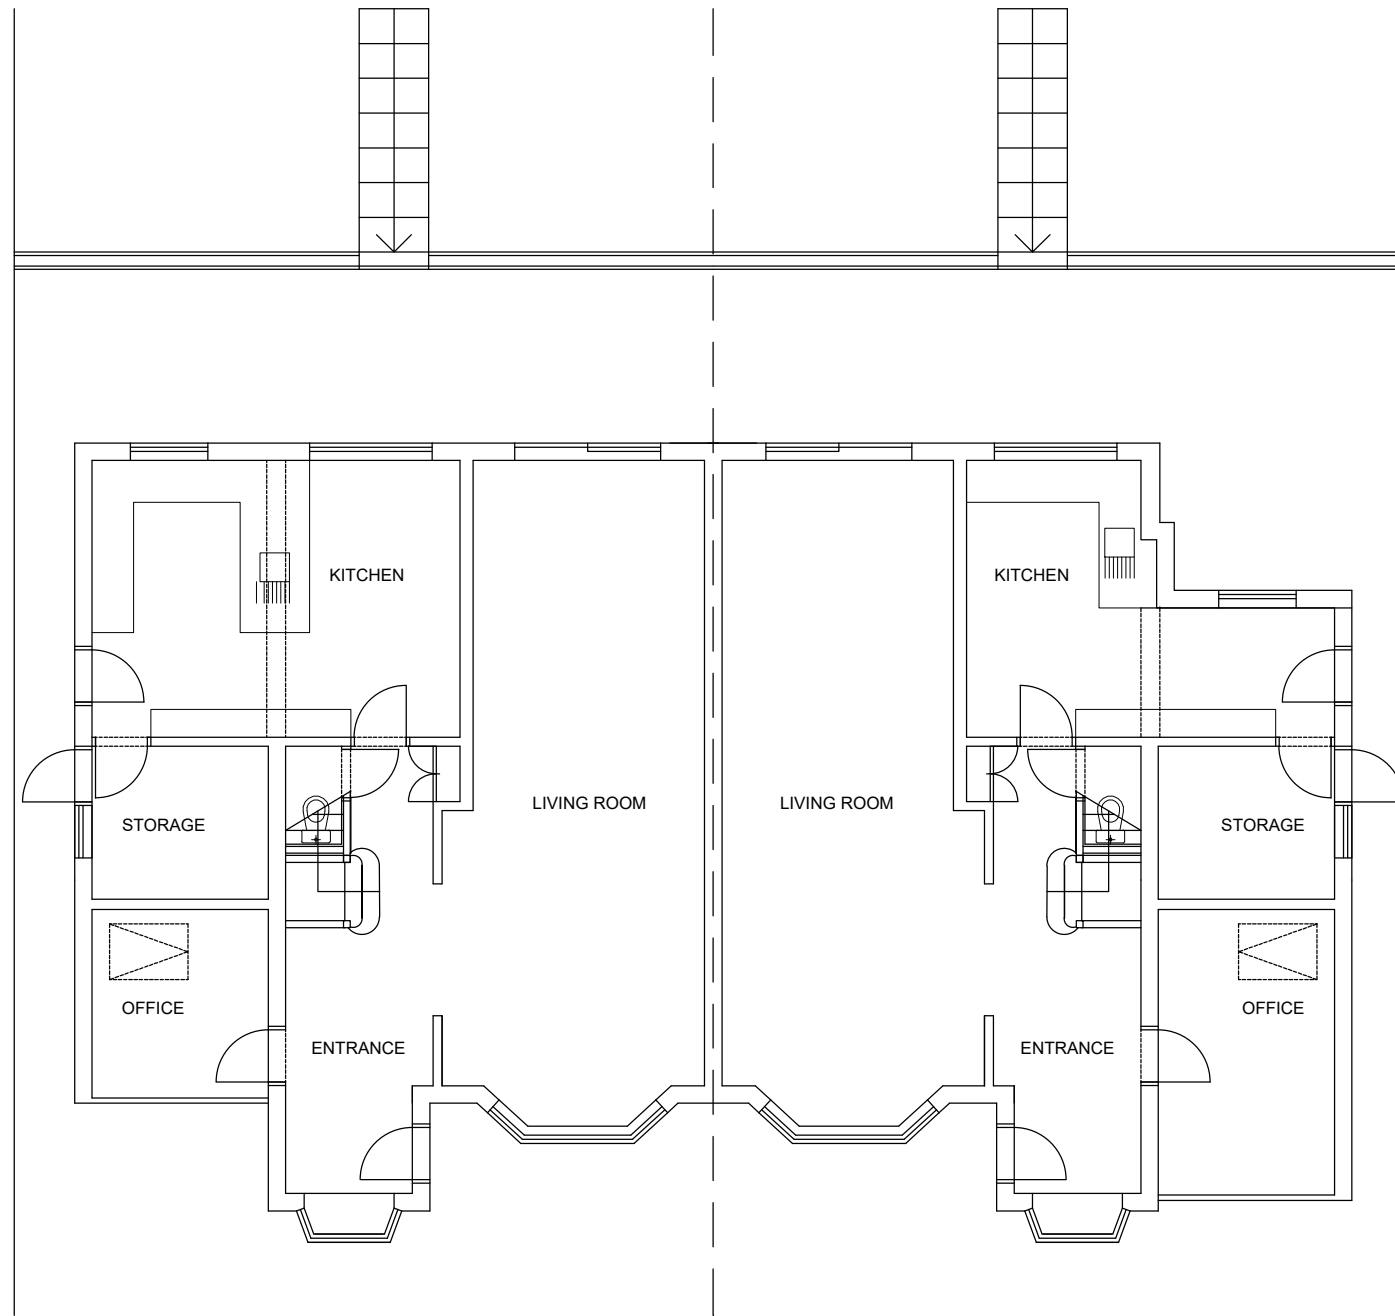


# EXISTING

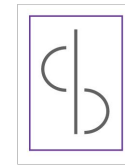

GROUND FLOOR

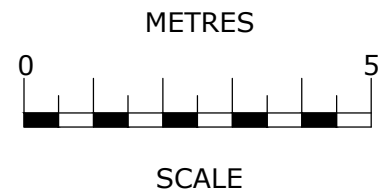

db's interiors

**NOTES**  
The constructors are to check all the dimensions, levels, drain runs and general condition of the site before works commence.

All works are to be carried out in accordance with current Building Regulations, British Standards, Code of Practice and Local Authority Requirements. Do not scale of from this drawing.

Project:  
50-52 Hurstwood Road  
London NW11 OAU

Title:  
EXISTING ground floor plan

Date: 23.08.2023 Scale: 1:100@A3

Dwg. No.  
HU.50-52.EX.01