


3 cm ACTUAL


IF THE ABOVE DIMENSION DOES NOT MEASURE THREE CENTIMETRES (3 cm) EXACTLY THIS DRAWING WILL HAVE BEEN ENLARGED OR REDUCED, AFFECTING ALL LABELED SCALES.

PLEASE DO NOT SCALE OFF DRAWINGS. IF IN DOUBT, PLEASE CONFIRM DIMENSIONS AND VERIFY DETAILS WITH WILLIAM GRAY ASSOCIATES BEFORE PROCEEDING WITH WORK.


THIS DRAWING IS THE COPYRIGHT OF WILLIAM GRAY ASSOCIATES

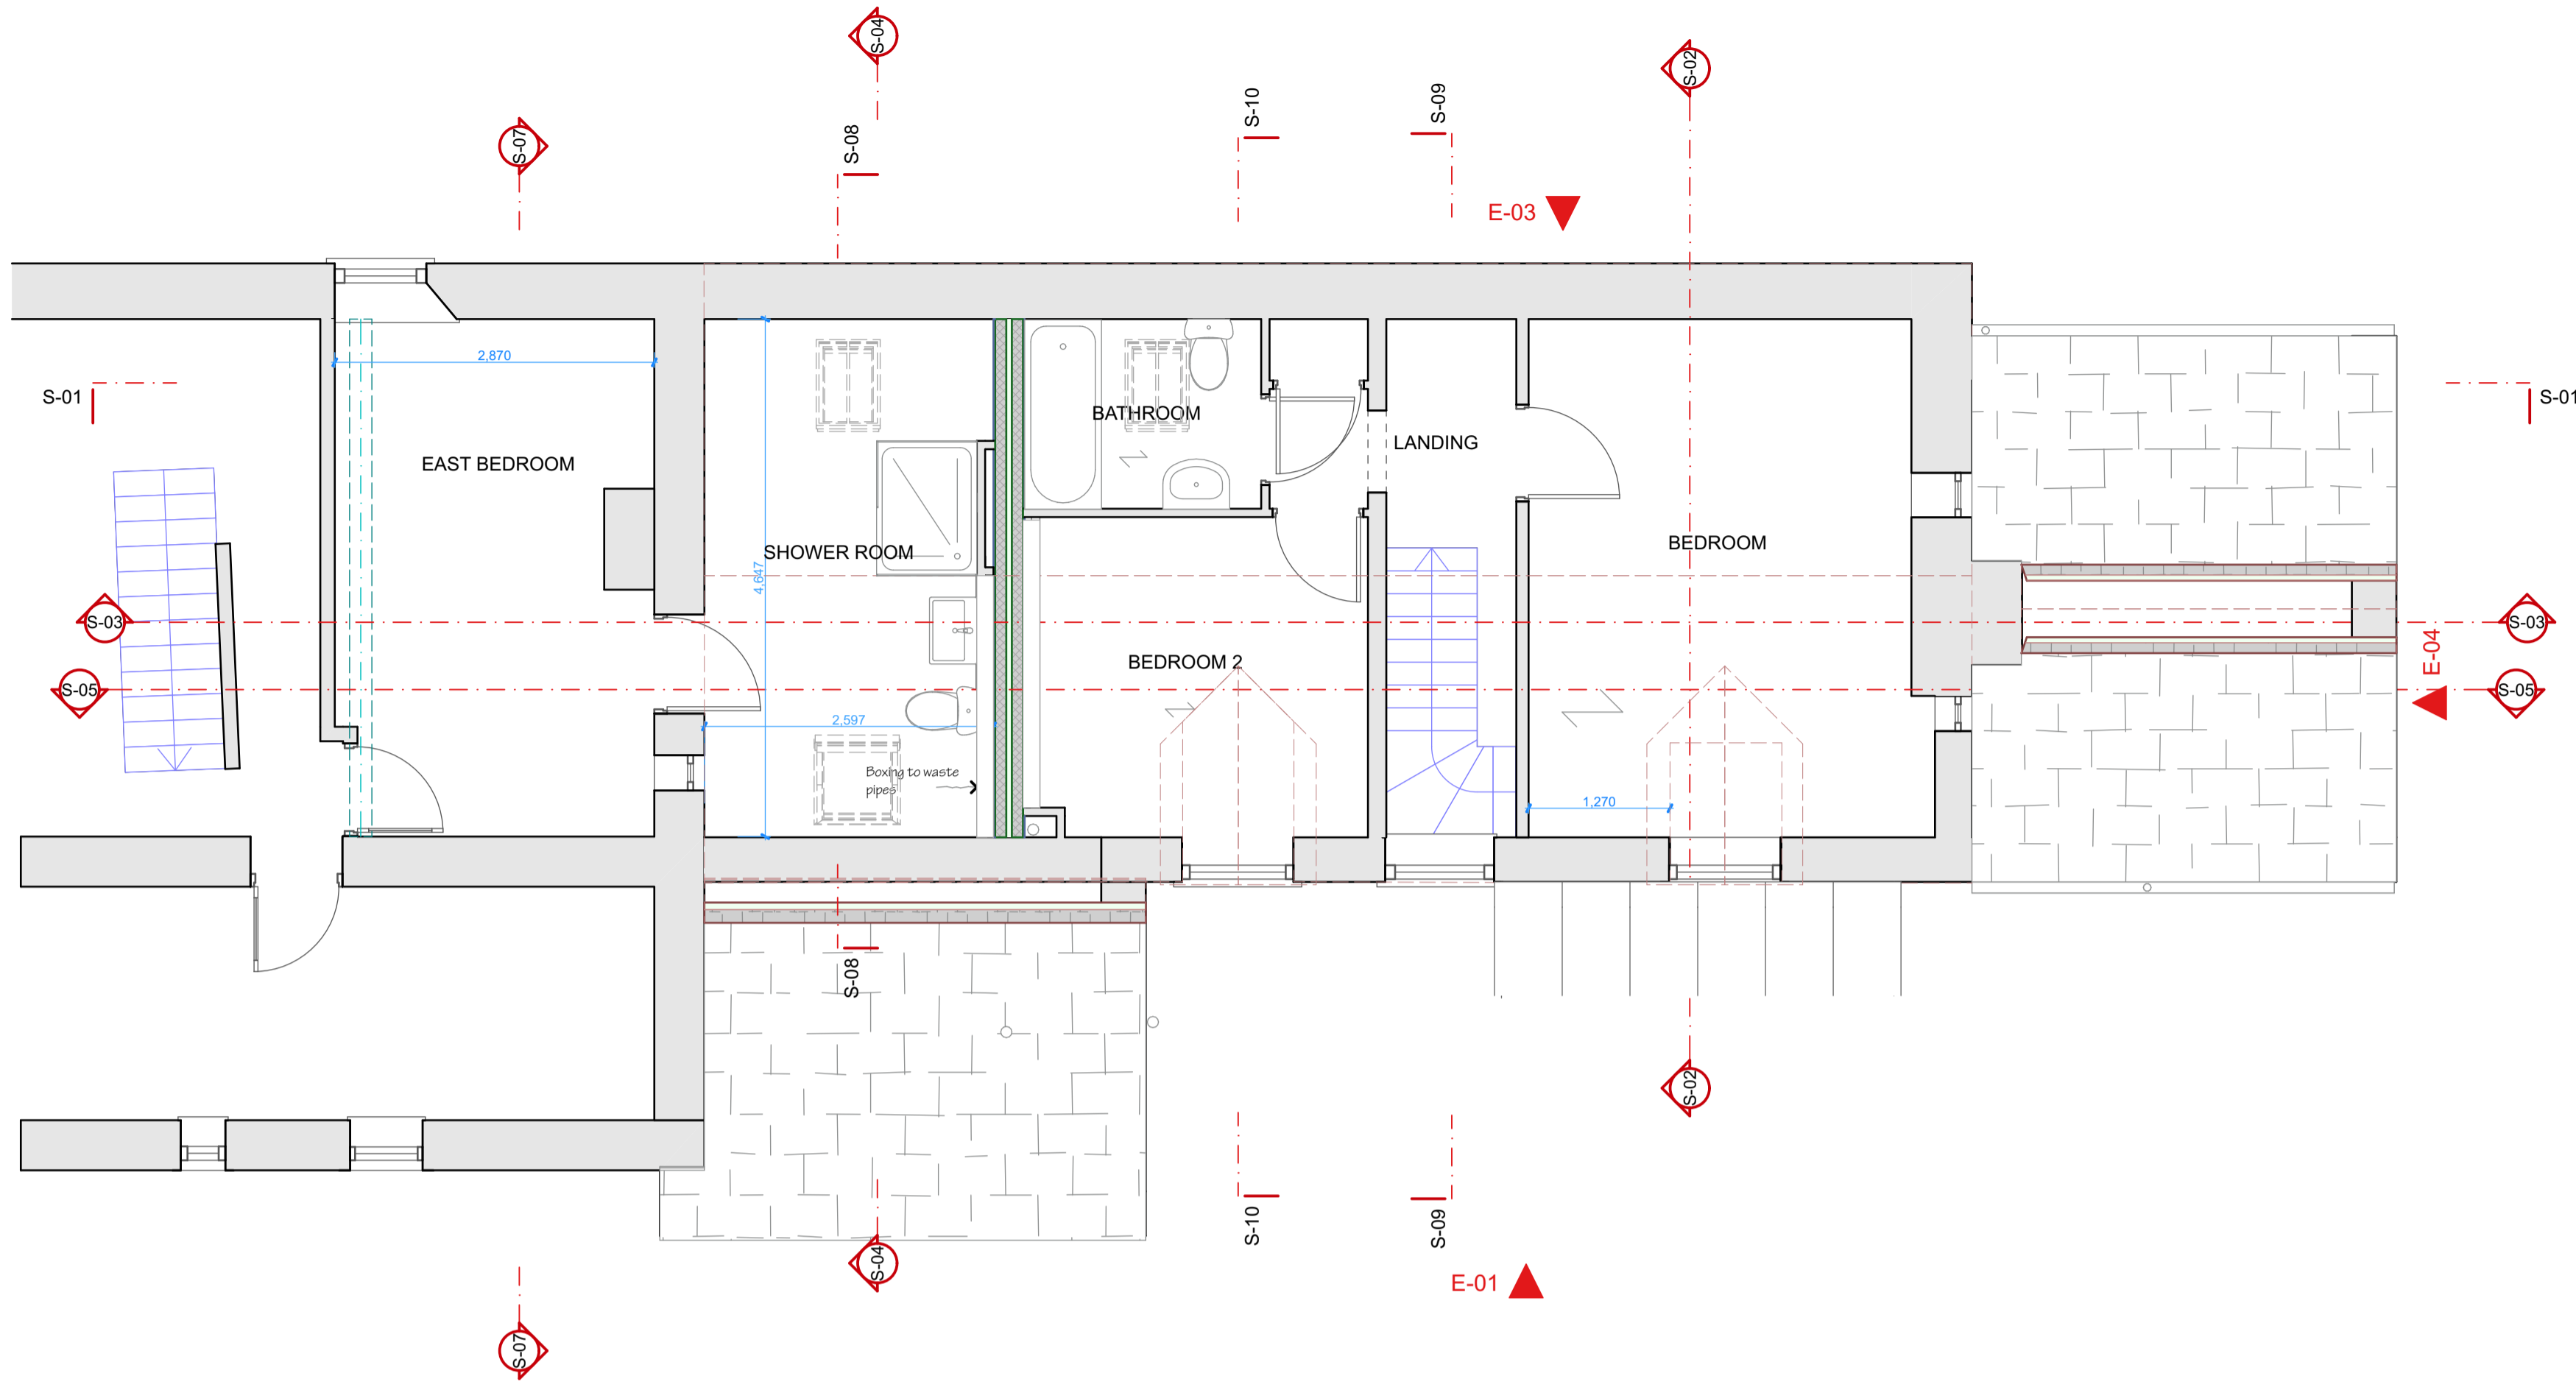

2 FIRST FLOOR 1:50

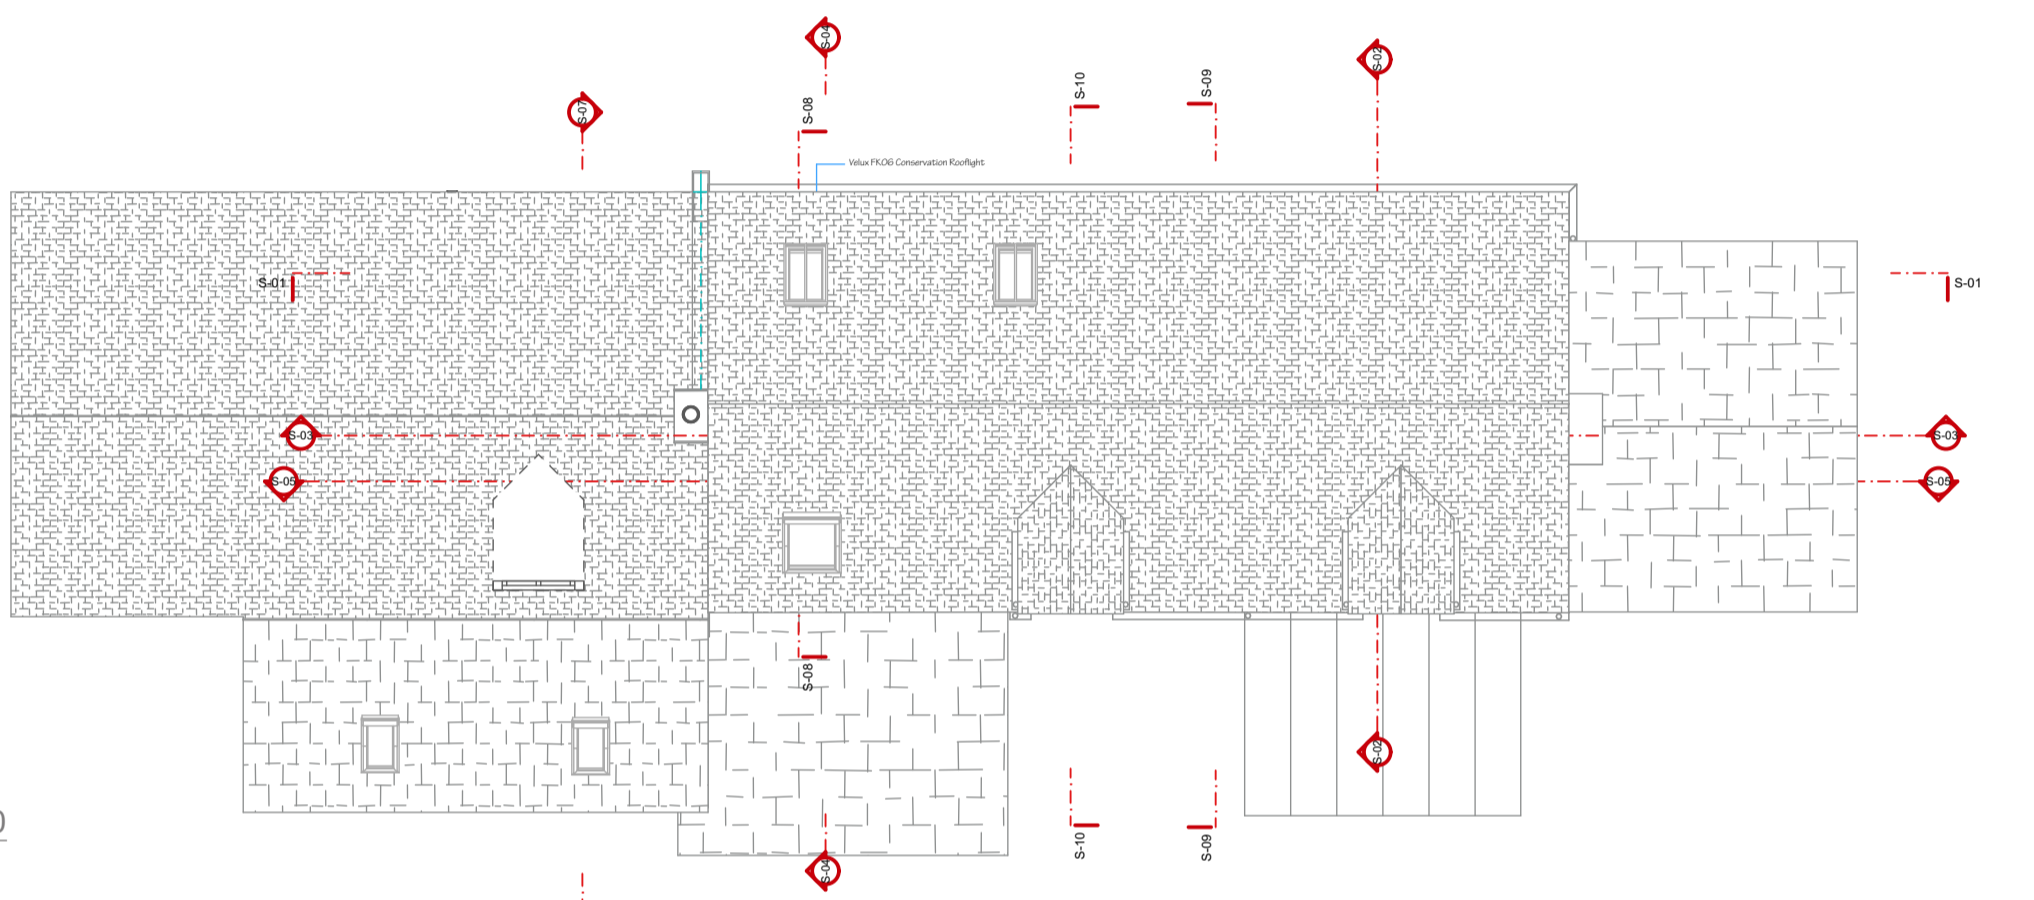

3 ROOF 1:100

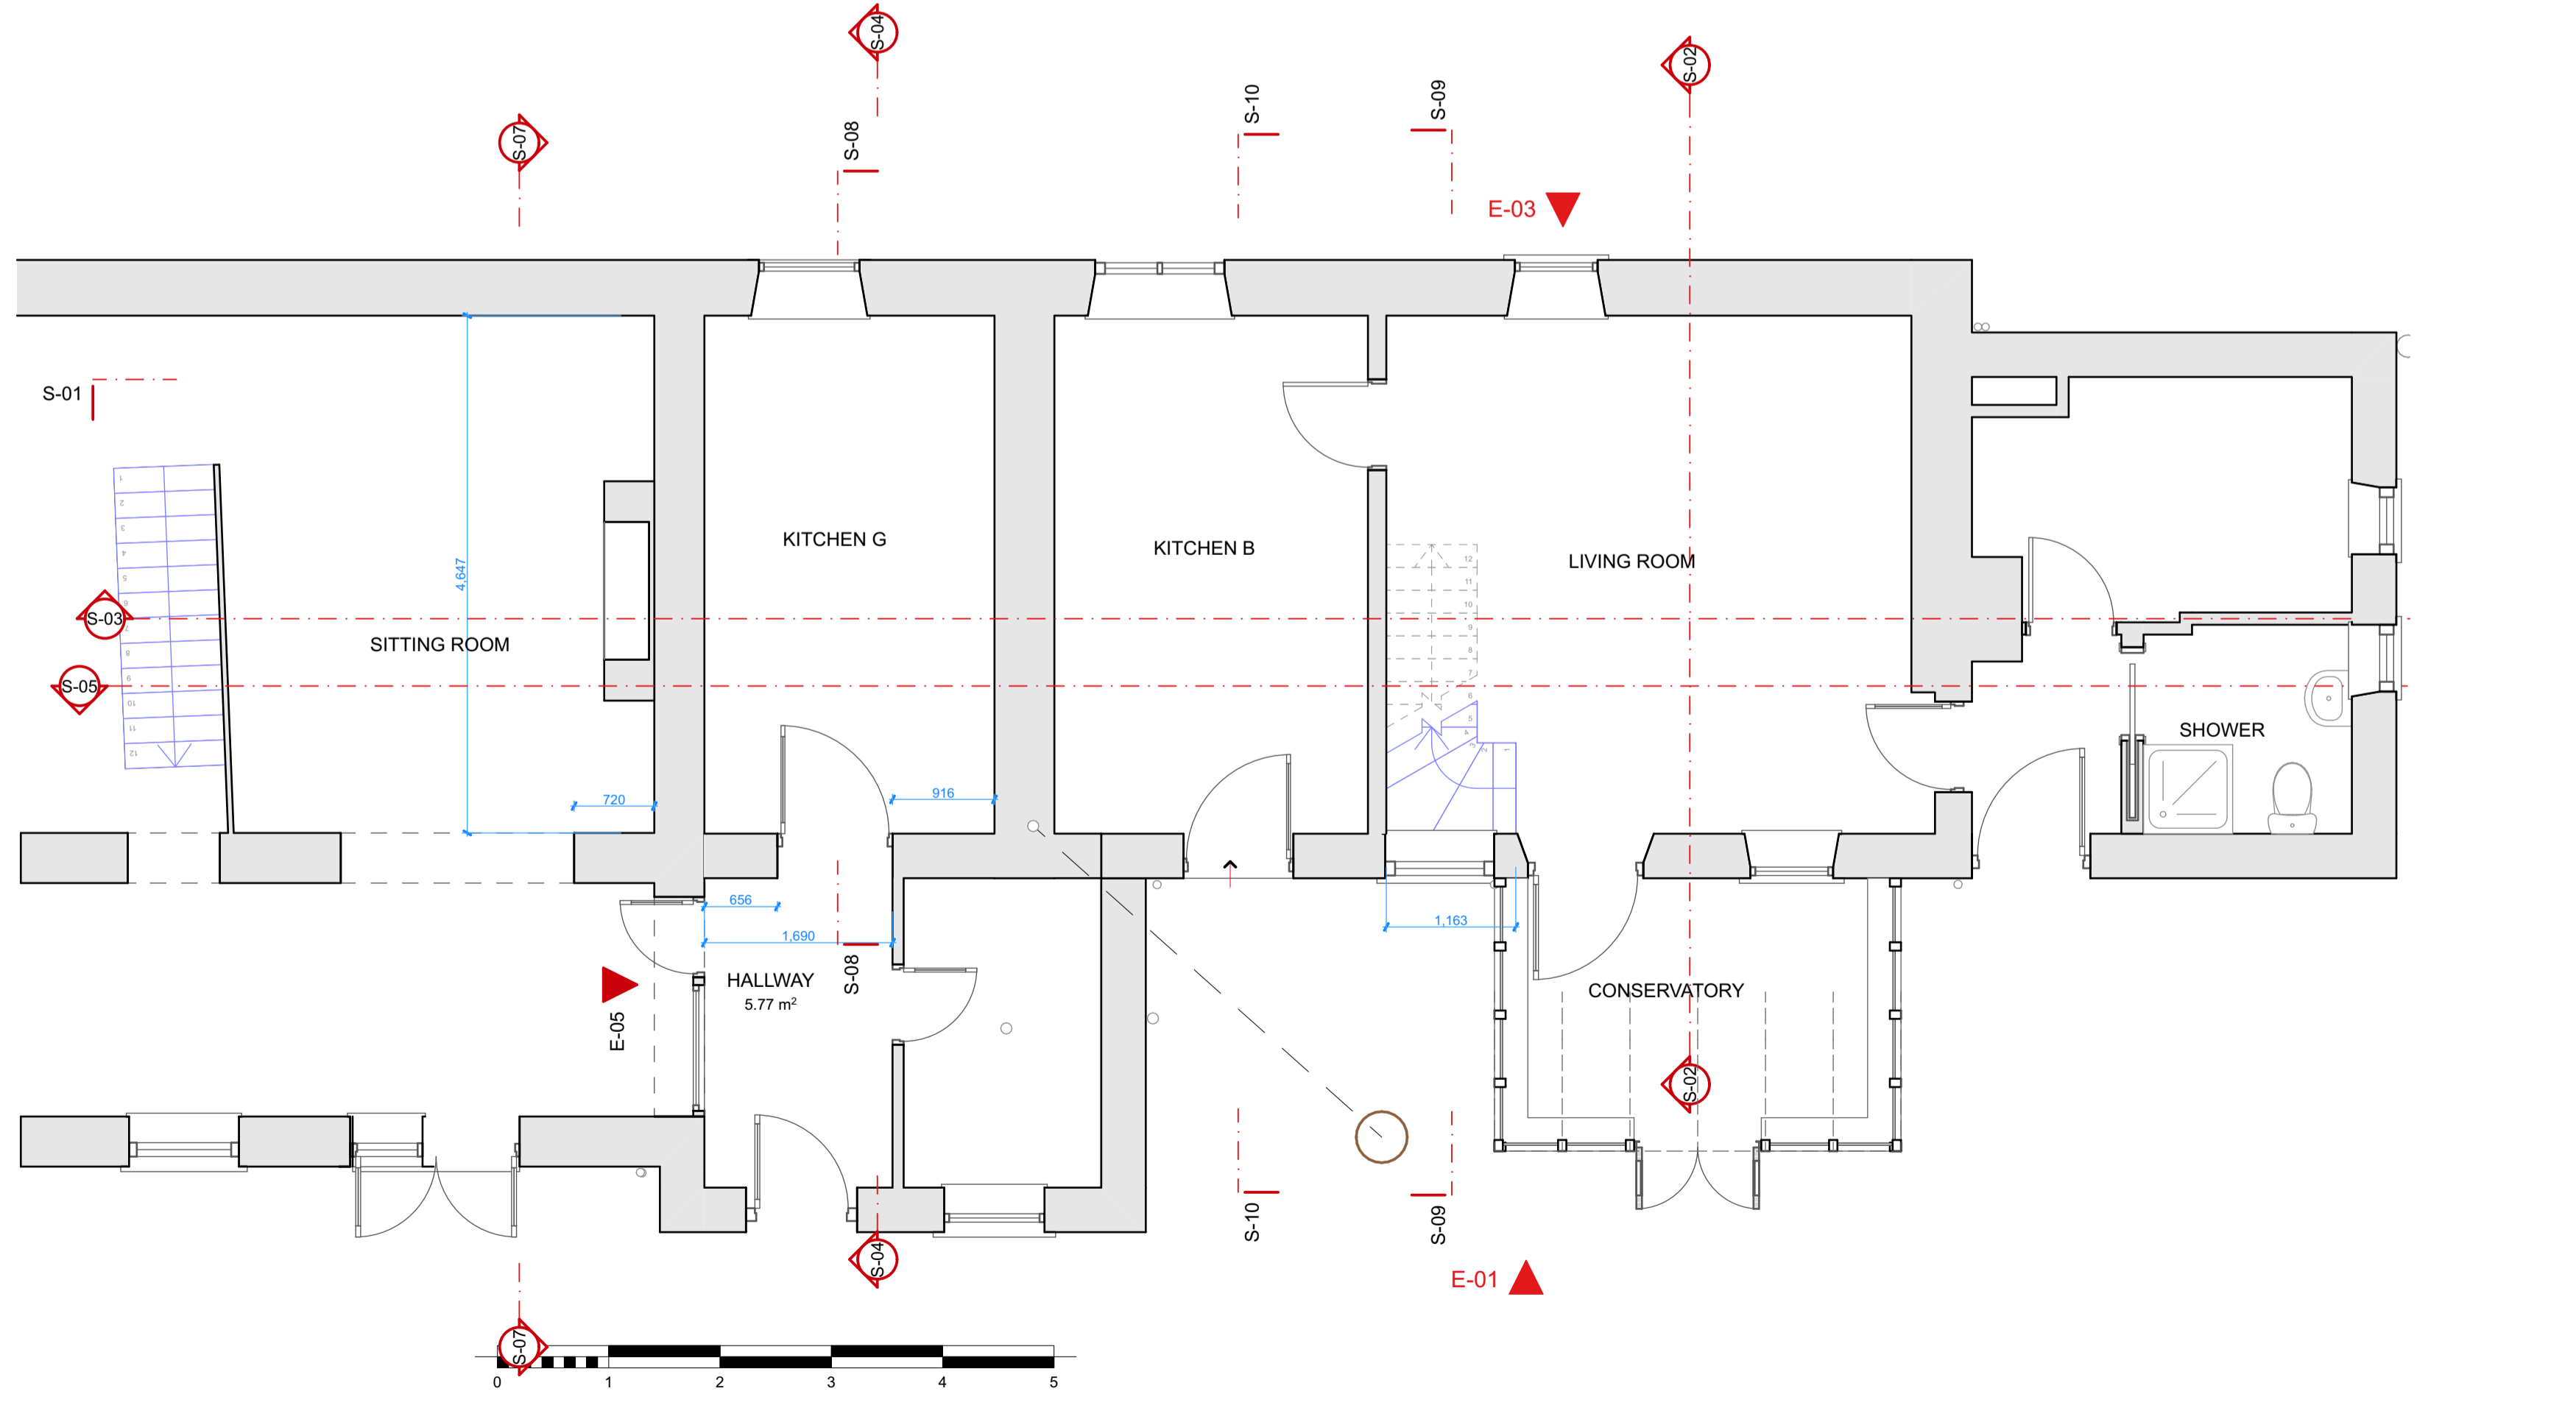

1 GROUND FLOOR 1:50

Trans mittal Set ID	ChID	Changes Made	Date
	05	Ch-06 Dormer restored, window note added	07/11/2023
	04	Ch-05 Escape window added, dormer omitted	24/10/2023
	04	Ch-04 New dormer added	20/05/2022
	03	Ch-01 Existing bathroom reinstated	20/05/2022
	02	Ch-03 Notes added	20/04/2022

**WILLIAM GRAY ASSOCIATES**

Egglestone Hill Barnard Castle Co Durham DL12 0AG  
T 01833 650316 wga@egglestonehill.co.uk

Job Title  
**The Butts**  
Gilmour Garth  
Barnard Castle  
Co Durham  
DL12 9QE

**FLOOR PLAN PROPOSALS**

Drawing Status  
**Draft**  
Drawn by **WHG** Date **07/11/2023**  
Checked by **William Gray** Date of Issue **07/11/2023**

Drawing Scale  
**1:50, 1:100**

Project No. **573-** Layout ID **B1.01** Revision ID **05**