

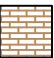


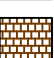


© This drawing is copyright of Extension Drawings Ltd and must not be reproduced in part or whole without prior written consent.

Contractors must verify all dimensions on site before commencing works. Contractors shall co-ordinate works with all other trades.

**Planning Notes**

1. Unless otherwise specifically stated, all facing building materials to be used shall be selected to closely match the existing materials.
2. Any upper floor window located in a wall or roof slope forming a side elevation shall be obscure-glazed and non-opening unless the parts of the window which can be opened are more than 1.7m above the floor of the room in which the window is installed.
3. This drawing is for planning purposes only. It should not be used for any other purpose such as Building Regulations submission.
4. Indicative steelwork and drainage layout TBC by Engineer at Building Regulations stage.
5. It is the Client's responsibility to check all boundaries are correct. Contact us regarding discrepancies prior to planning submission. Client to arrange Party Wall Consent if required.

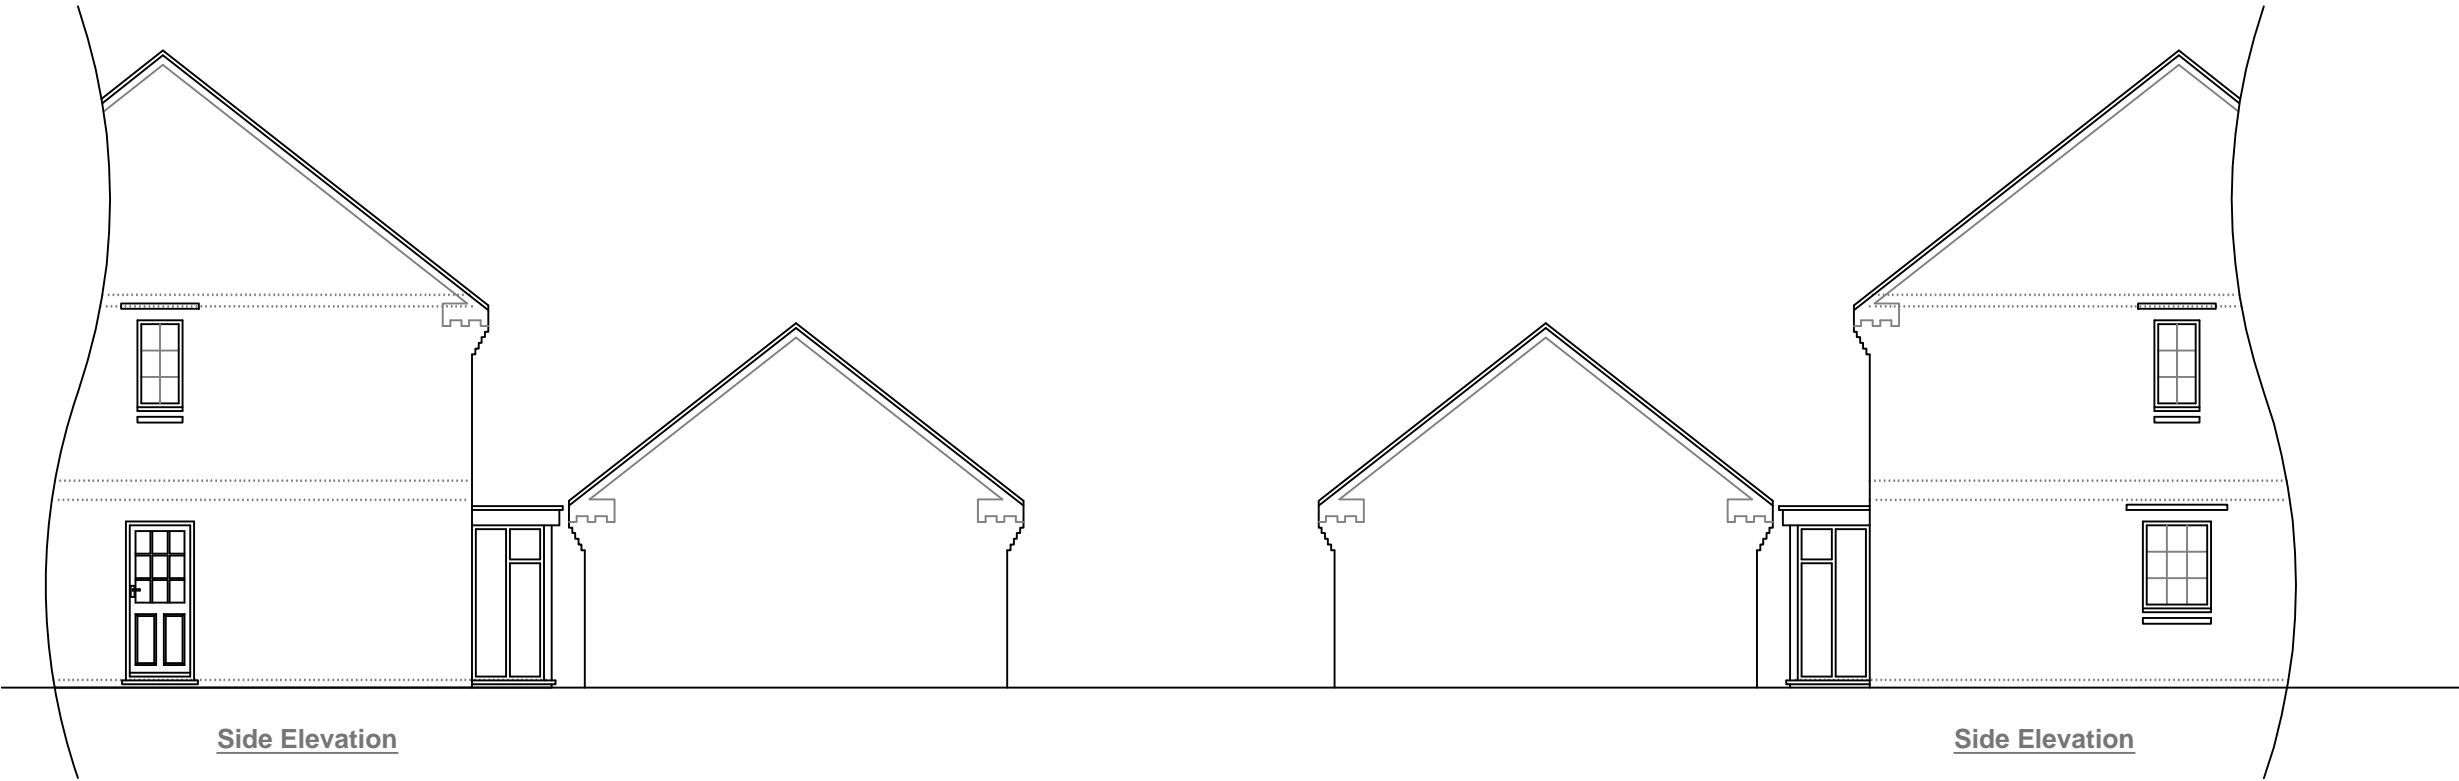
**Materials Legend**

-  Brickwork to closely match the existing bricks
-  Rendered block finished to closely match existing
-  Pitched roof with tiles to match existing
-  Hung tile cladding with tiles to match existing
-  Single Ply Flat Roof
-  Obscured window to closely match existing frame style

Windows and Doors to closely match existing frame style



**Rear Elevation**



**Side Elevation**

**Side Elevation**

**EXTENSION DRAWINGS .COM**

Extension Drawings Ltd, 5 Great Farley Drive, B31 5HG  
Tel: 0121 448 3565 Web: ExtensionDrawings.com

Client **Lindsey Field**

Address **13 Saxifrage Close  
Bromsgrove, B61 0FG**

Project **Rear Ext. & Garage Conv.**

Drawing **Existing Elevations**

Scale	1:100 @ A3	For Use As Planning Drawings Only
Drawn	RS	Date <b>Oct 2023</b>
Drawing No.	ED23-084-02	Revision -

