




NOTES:
 © COPYRIGHT - DETAILED PLANNING LTD
 All dimensions should be checked on site prior to works commencing. Variations in squariness, depth of plaster etc. must be checked for. Where new walls are shown as aligned with existing walls, physical removal of brickwork and / or plaster to establish the actual position of the wall being attached to must be checked.
 Any discrepancies should be reported in writing immediately.
 When printing off PDFs, check that the drawings are printed to correct paper size and scale.
 Documents should be used as to the drawing status described.
 Property owner to ensure that all aspects of the "party wall etc., act 1997" are complied with prior to any works commencing on site.
 Client to be aware of CDM duties and appoint an appropriate.

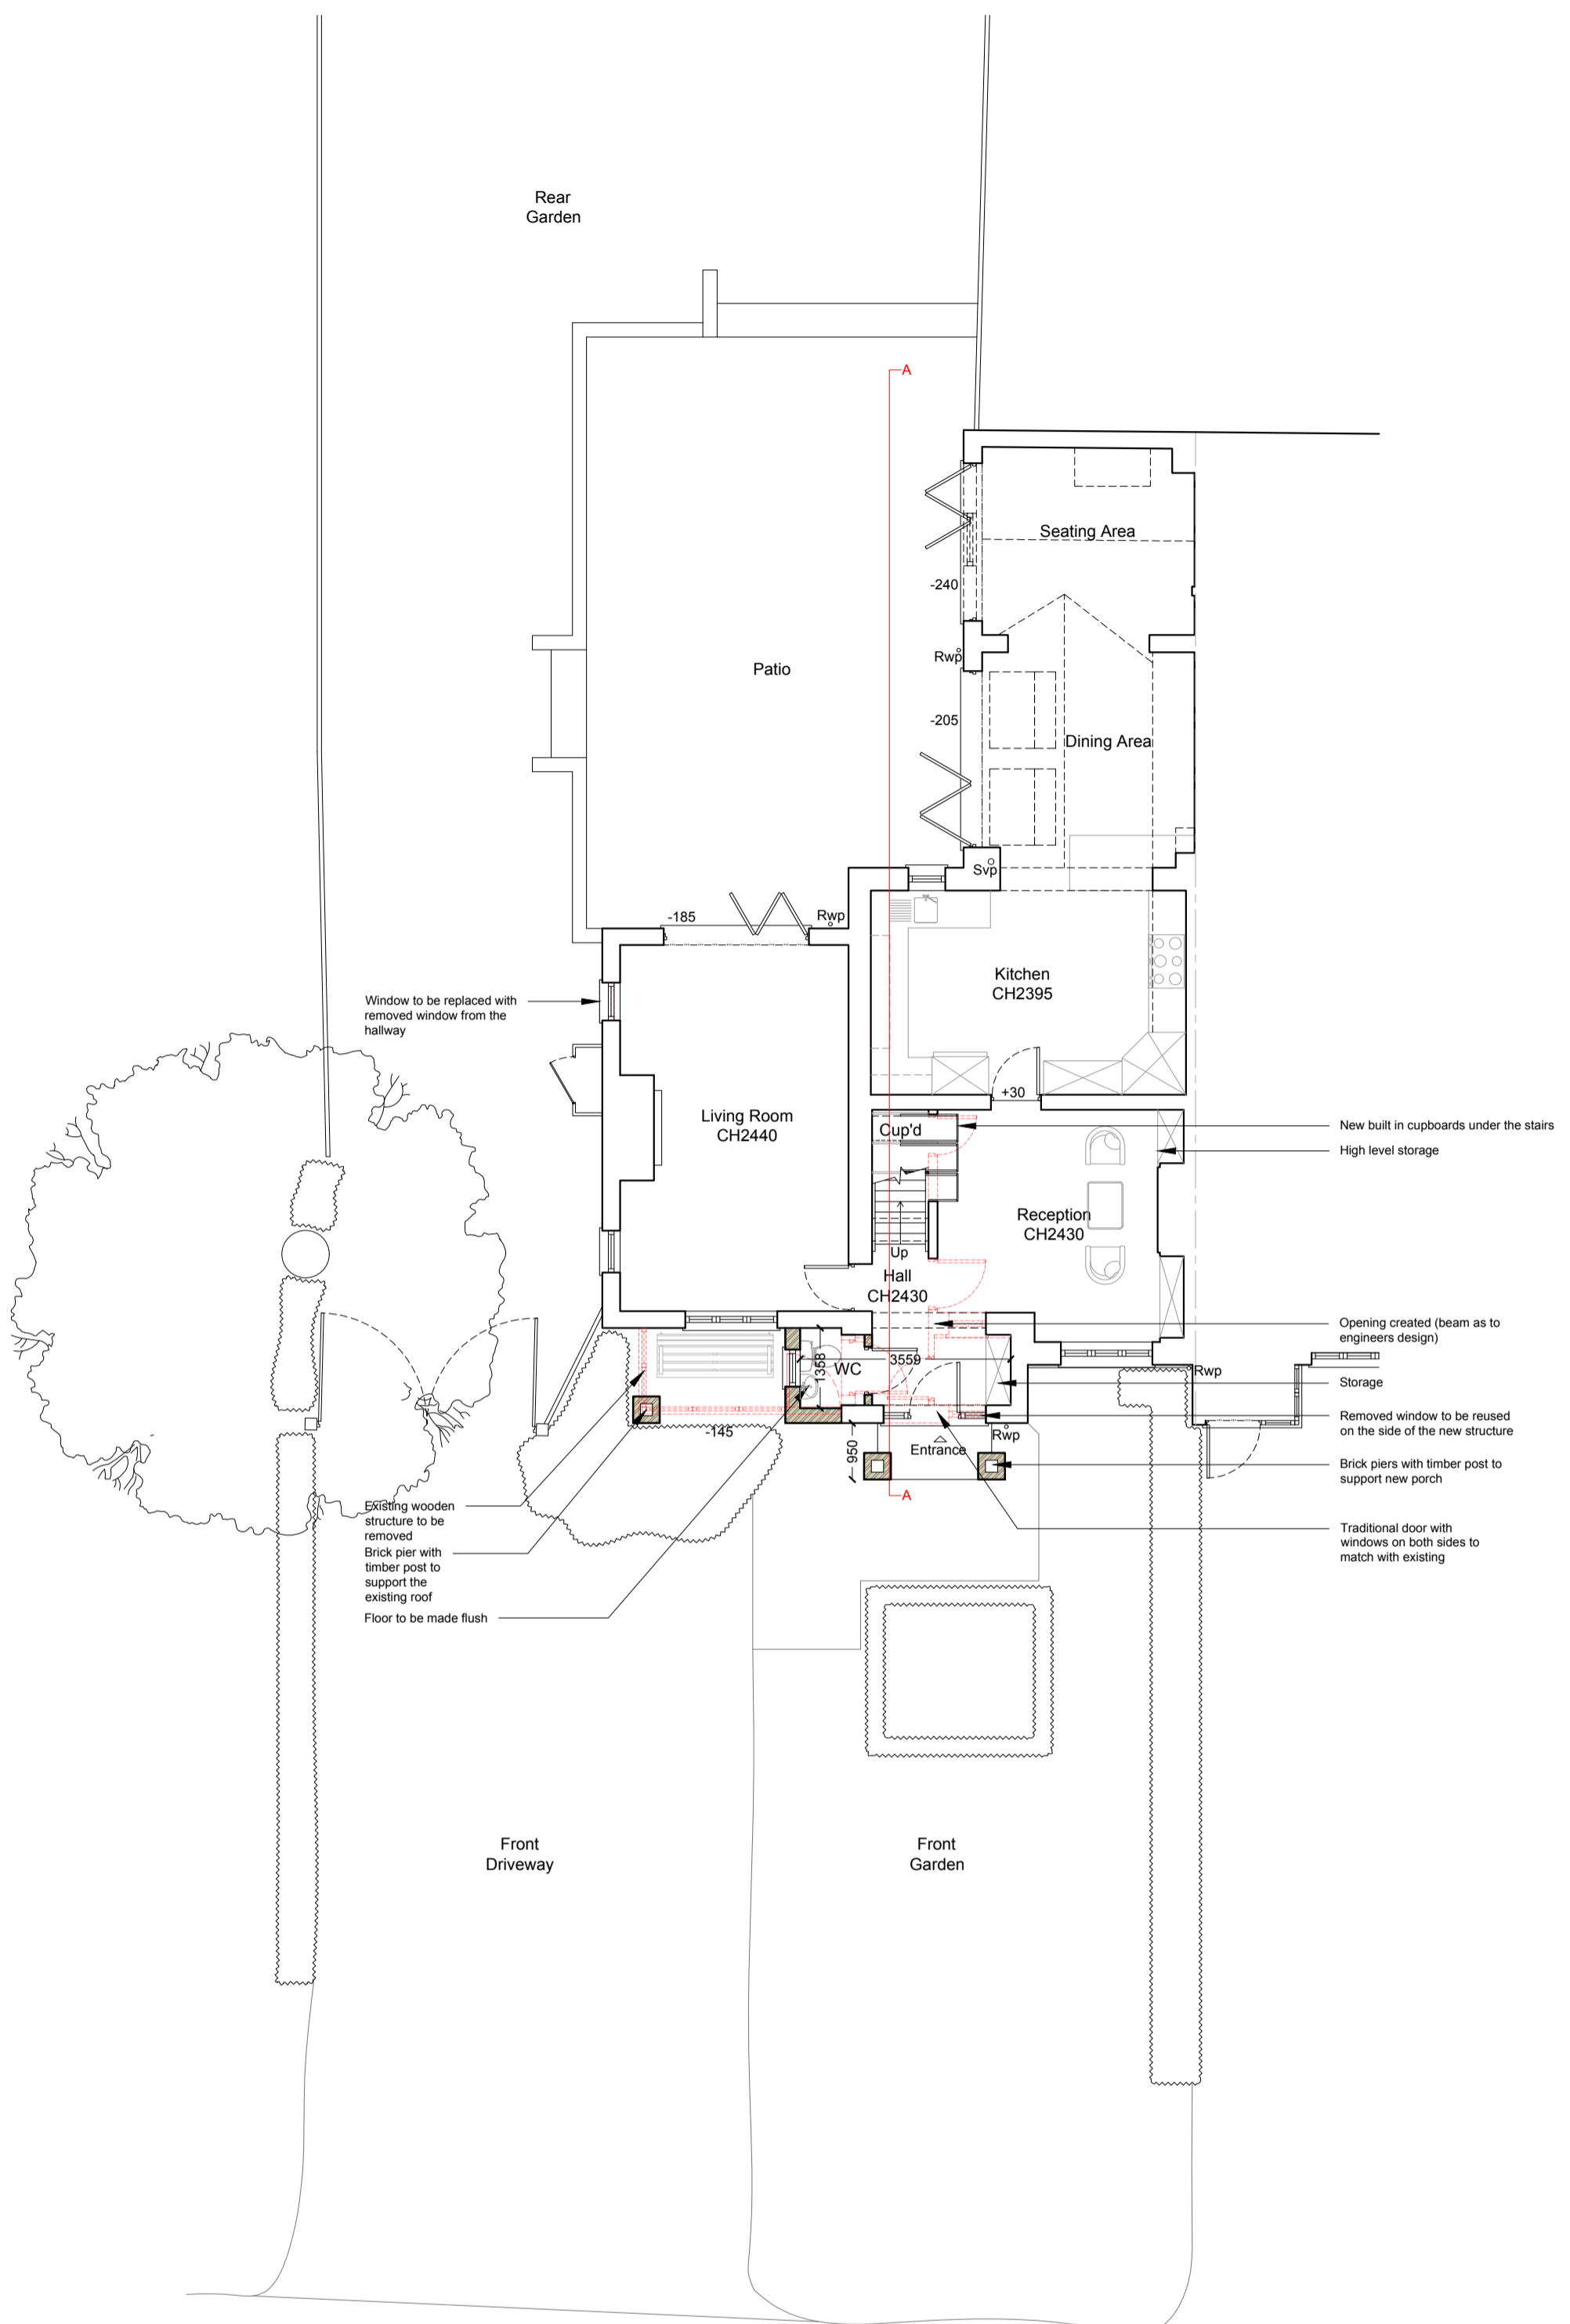

Ground Floor Plan
As Proposed 1:100

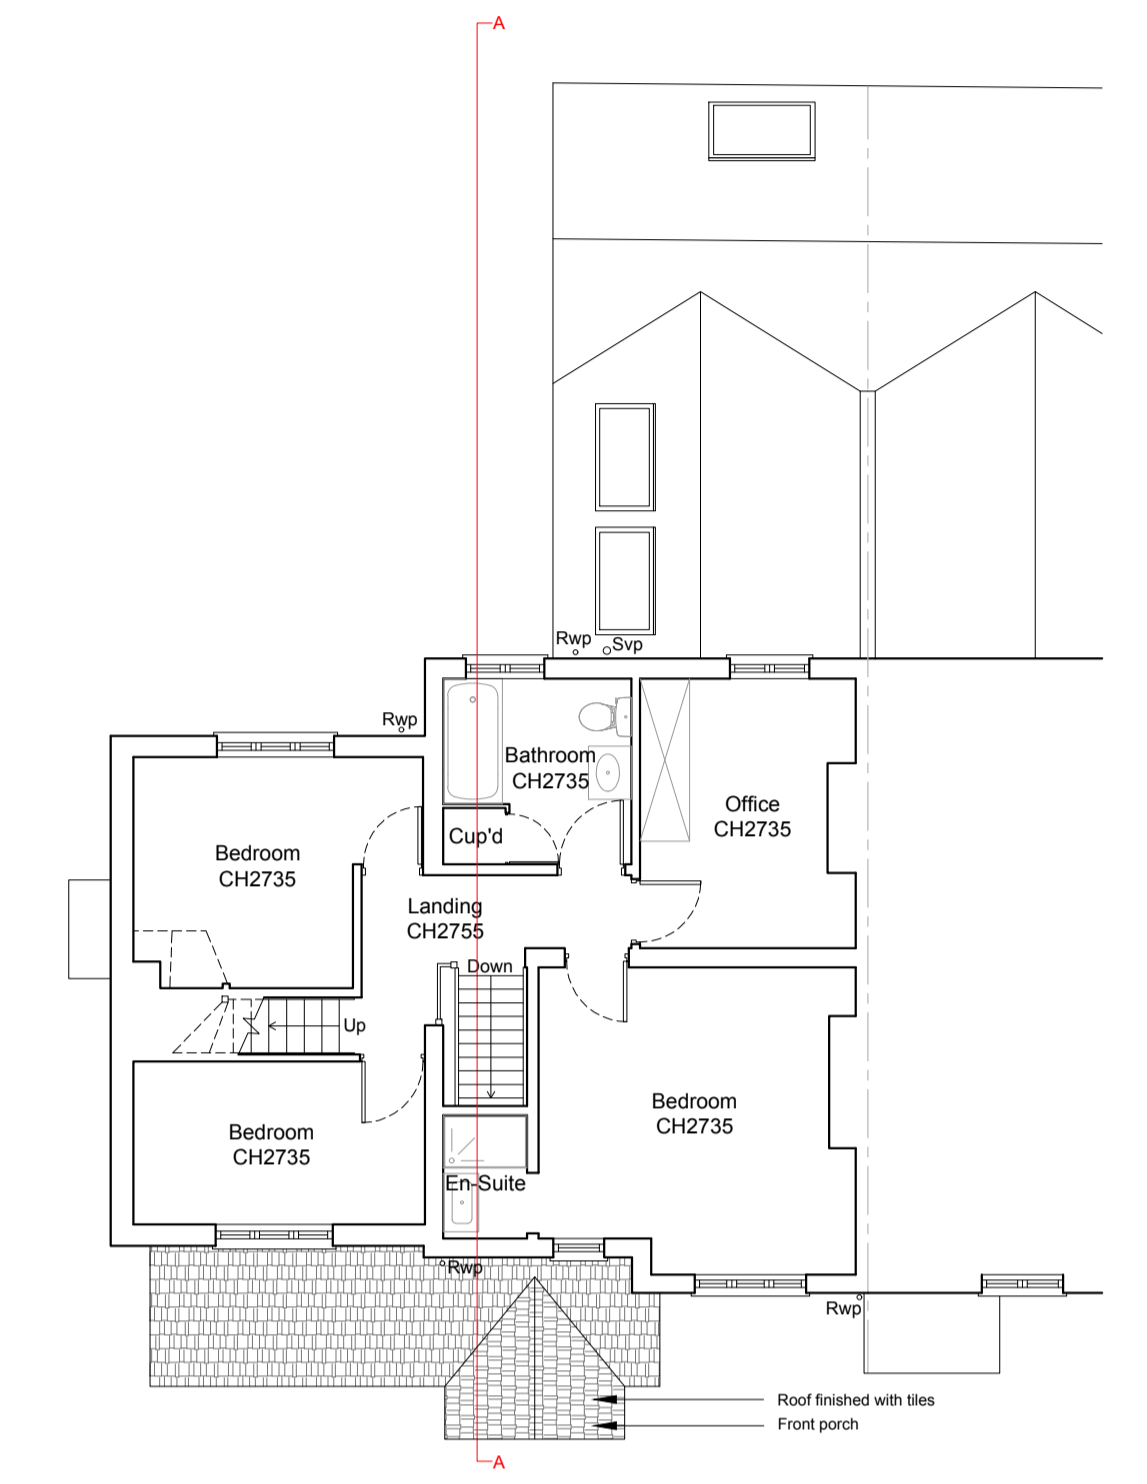

First Floor Plan
As Proposed 1:100

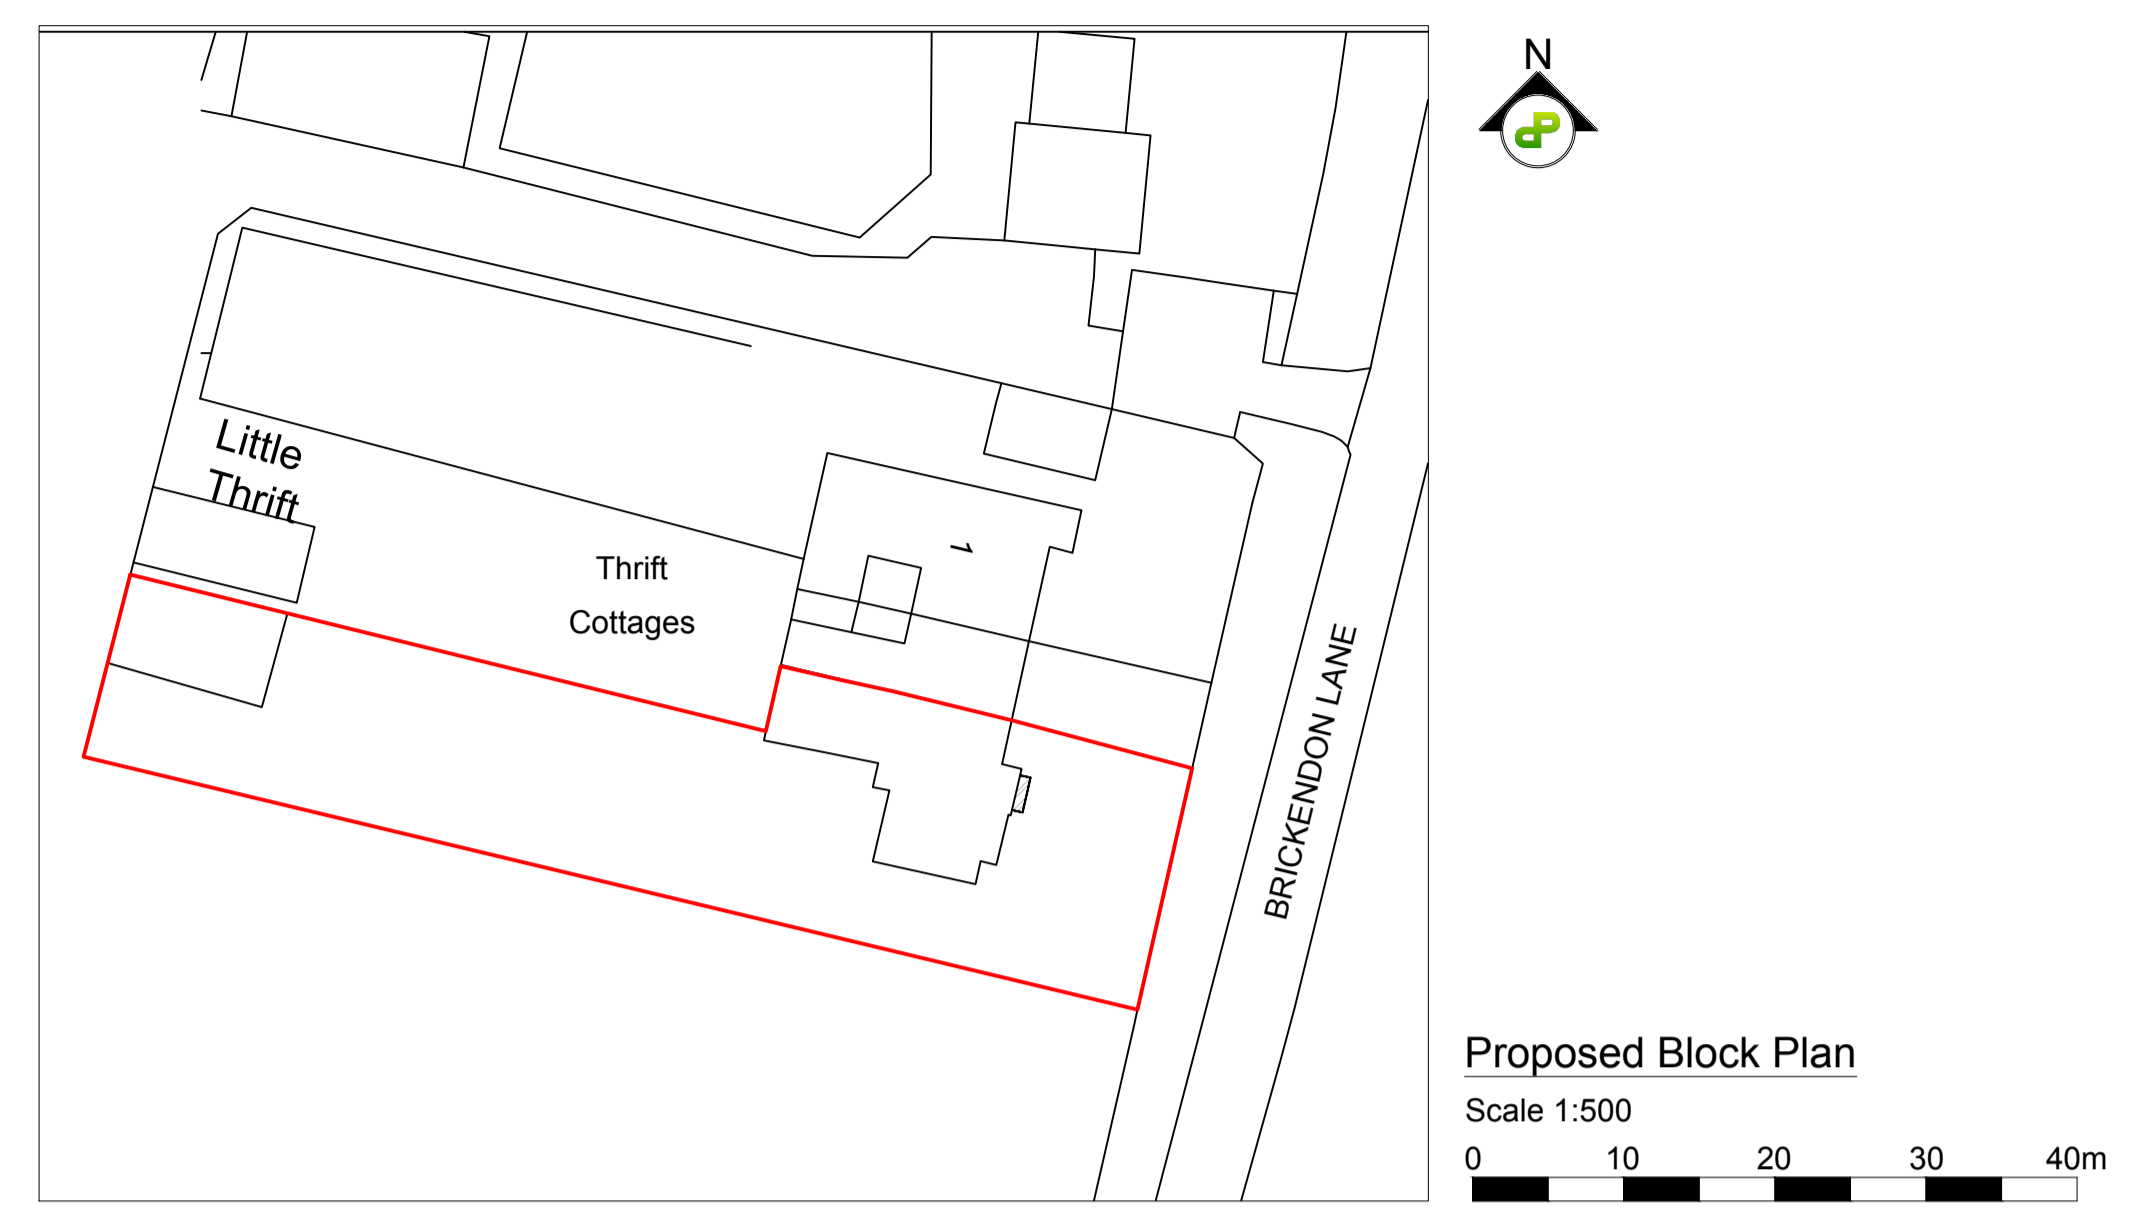

Proposed Block Plan


Scale 1:500
0 10 20 30 40m




Section A-A
As Proposed 1:100



Front Elevation
As Proposed 1:100

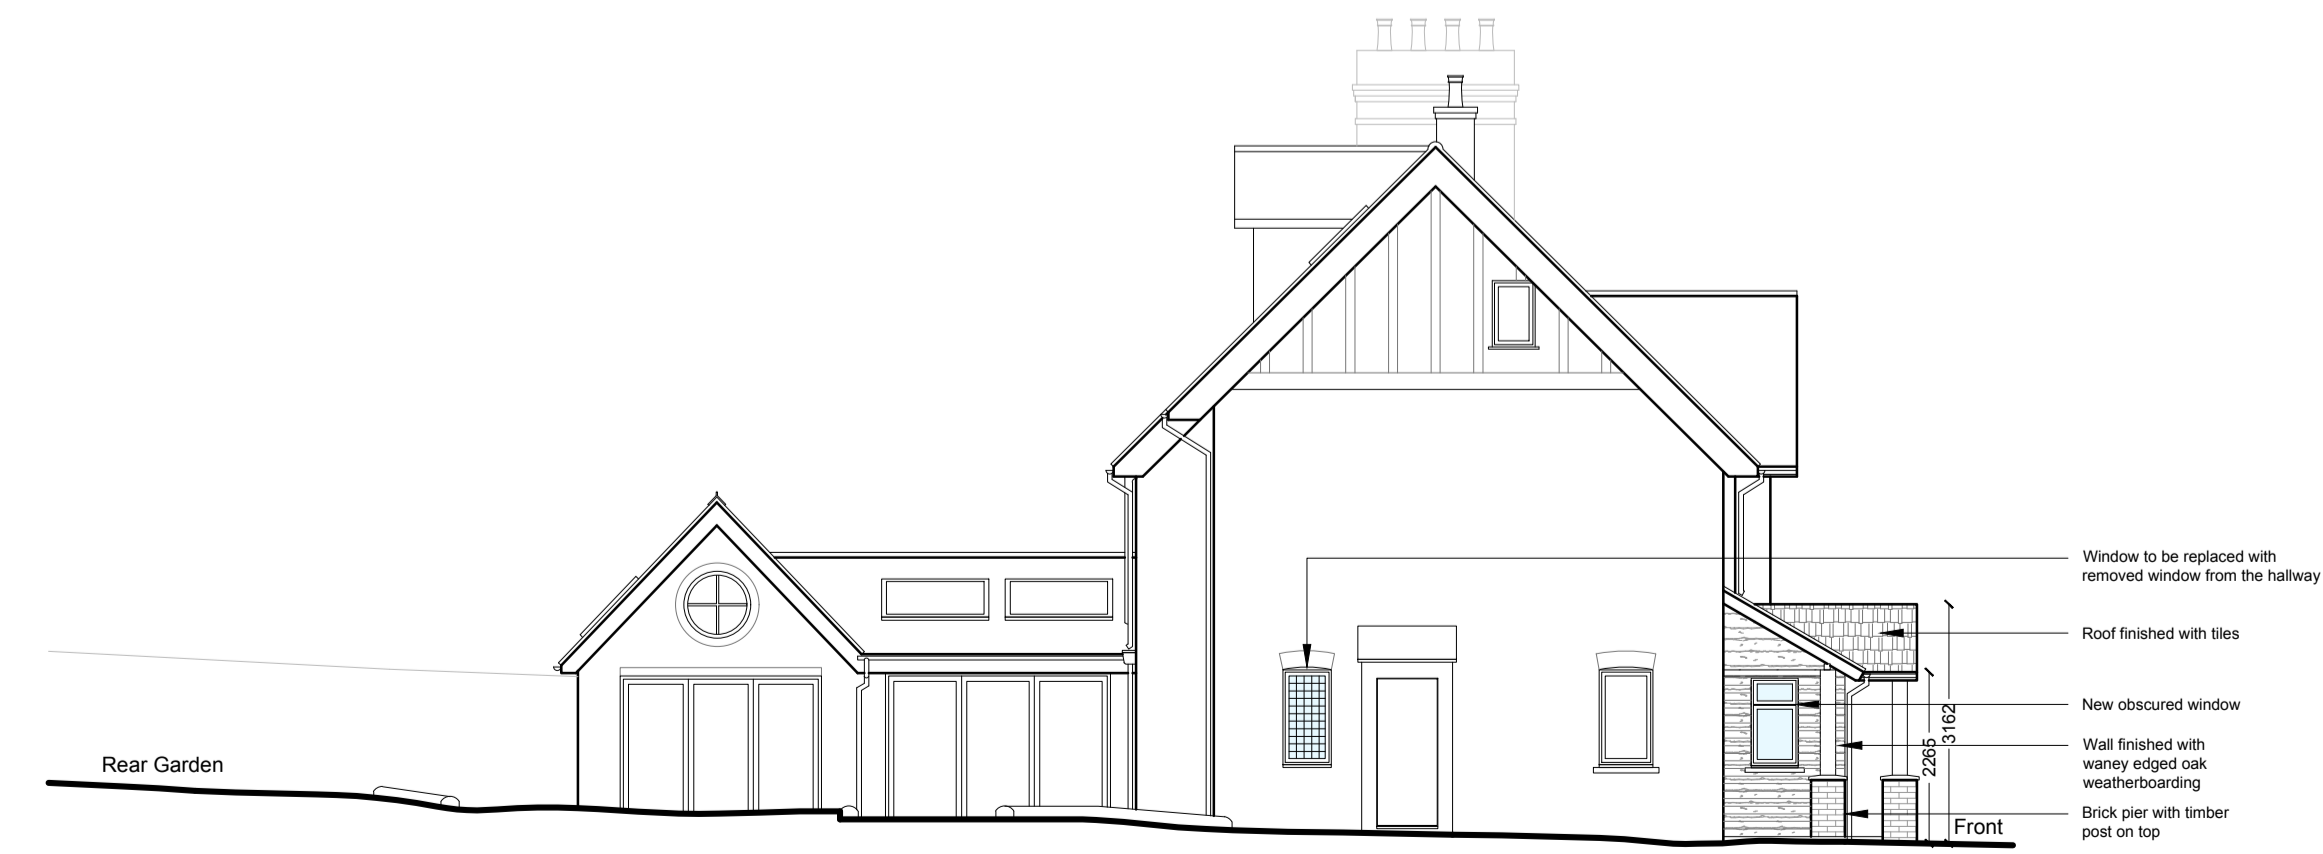

Side Elevation
As Proposed 1:100

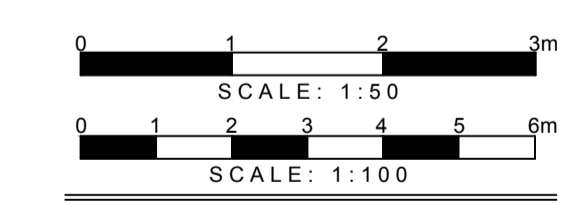

DETAILED PLANNING
 GREENSIDE HOUSE
 50 STATION ROAD
 LONDON, N22 7DD
 T 0208 1500 494
 E INFO@DETAILED-PLANNING.CO.UK
 WWW.DETAILED-PLANNING.CO.UK

SITE
 3 Thrift Cottages, Brickendon Lane, SG13 8NR, London

DRAWING TITLE
 Proposed Drawings

DRAWINGS STATUS
 Planning

SCALE	DATE	DRAWN	CHECKED
As Noted @ A1	Oct 2023	D.C.	P.C.E.E.

DRAWING NO.: 2313AH/HE SH2
 REVISION: 0