




NOTES:  
 © COPYRIGHT - DETAILED PLANNING LTD  
 All dimensions should be checked on site prior to works commencing. Variations in squareness, depth of plaster etc. must be checked for. Where new walls are shown as aligned with existing walls, physical removal of brickwork and / or plaster to establish the actual position of the wall being attached to must be checked.  
 Any discrepancies should be reported in writing immediately.  
 When printing off PDF's, check that the drawings are printed to correct paper size and scale.  
 Documents should be used as to the drawing status described.  
 Property owner to ensure that all aspects of the "party wall etc. act 1996" are complied with prior to any works commencing on site.  
 Client to be aware of CDM duties and appoint as appropriate.

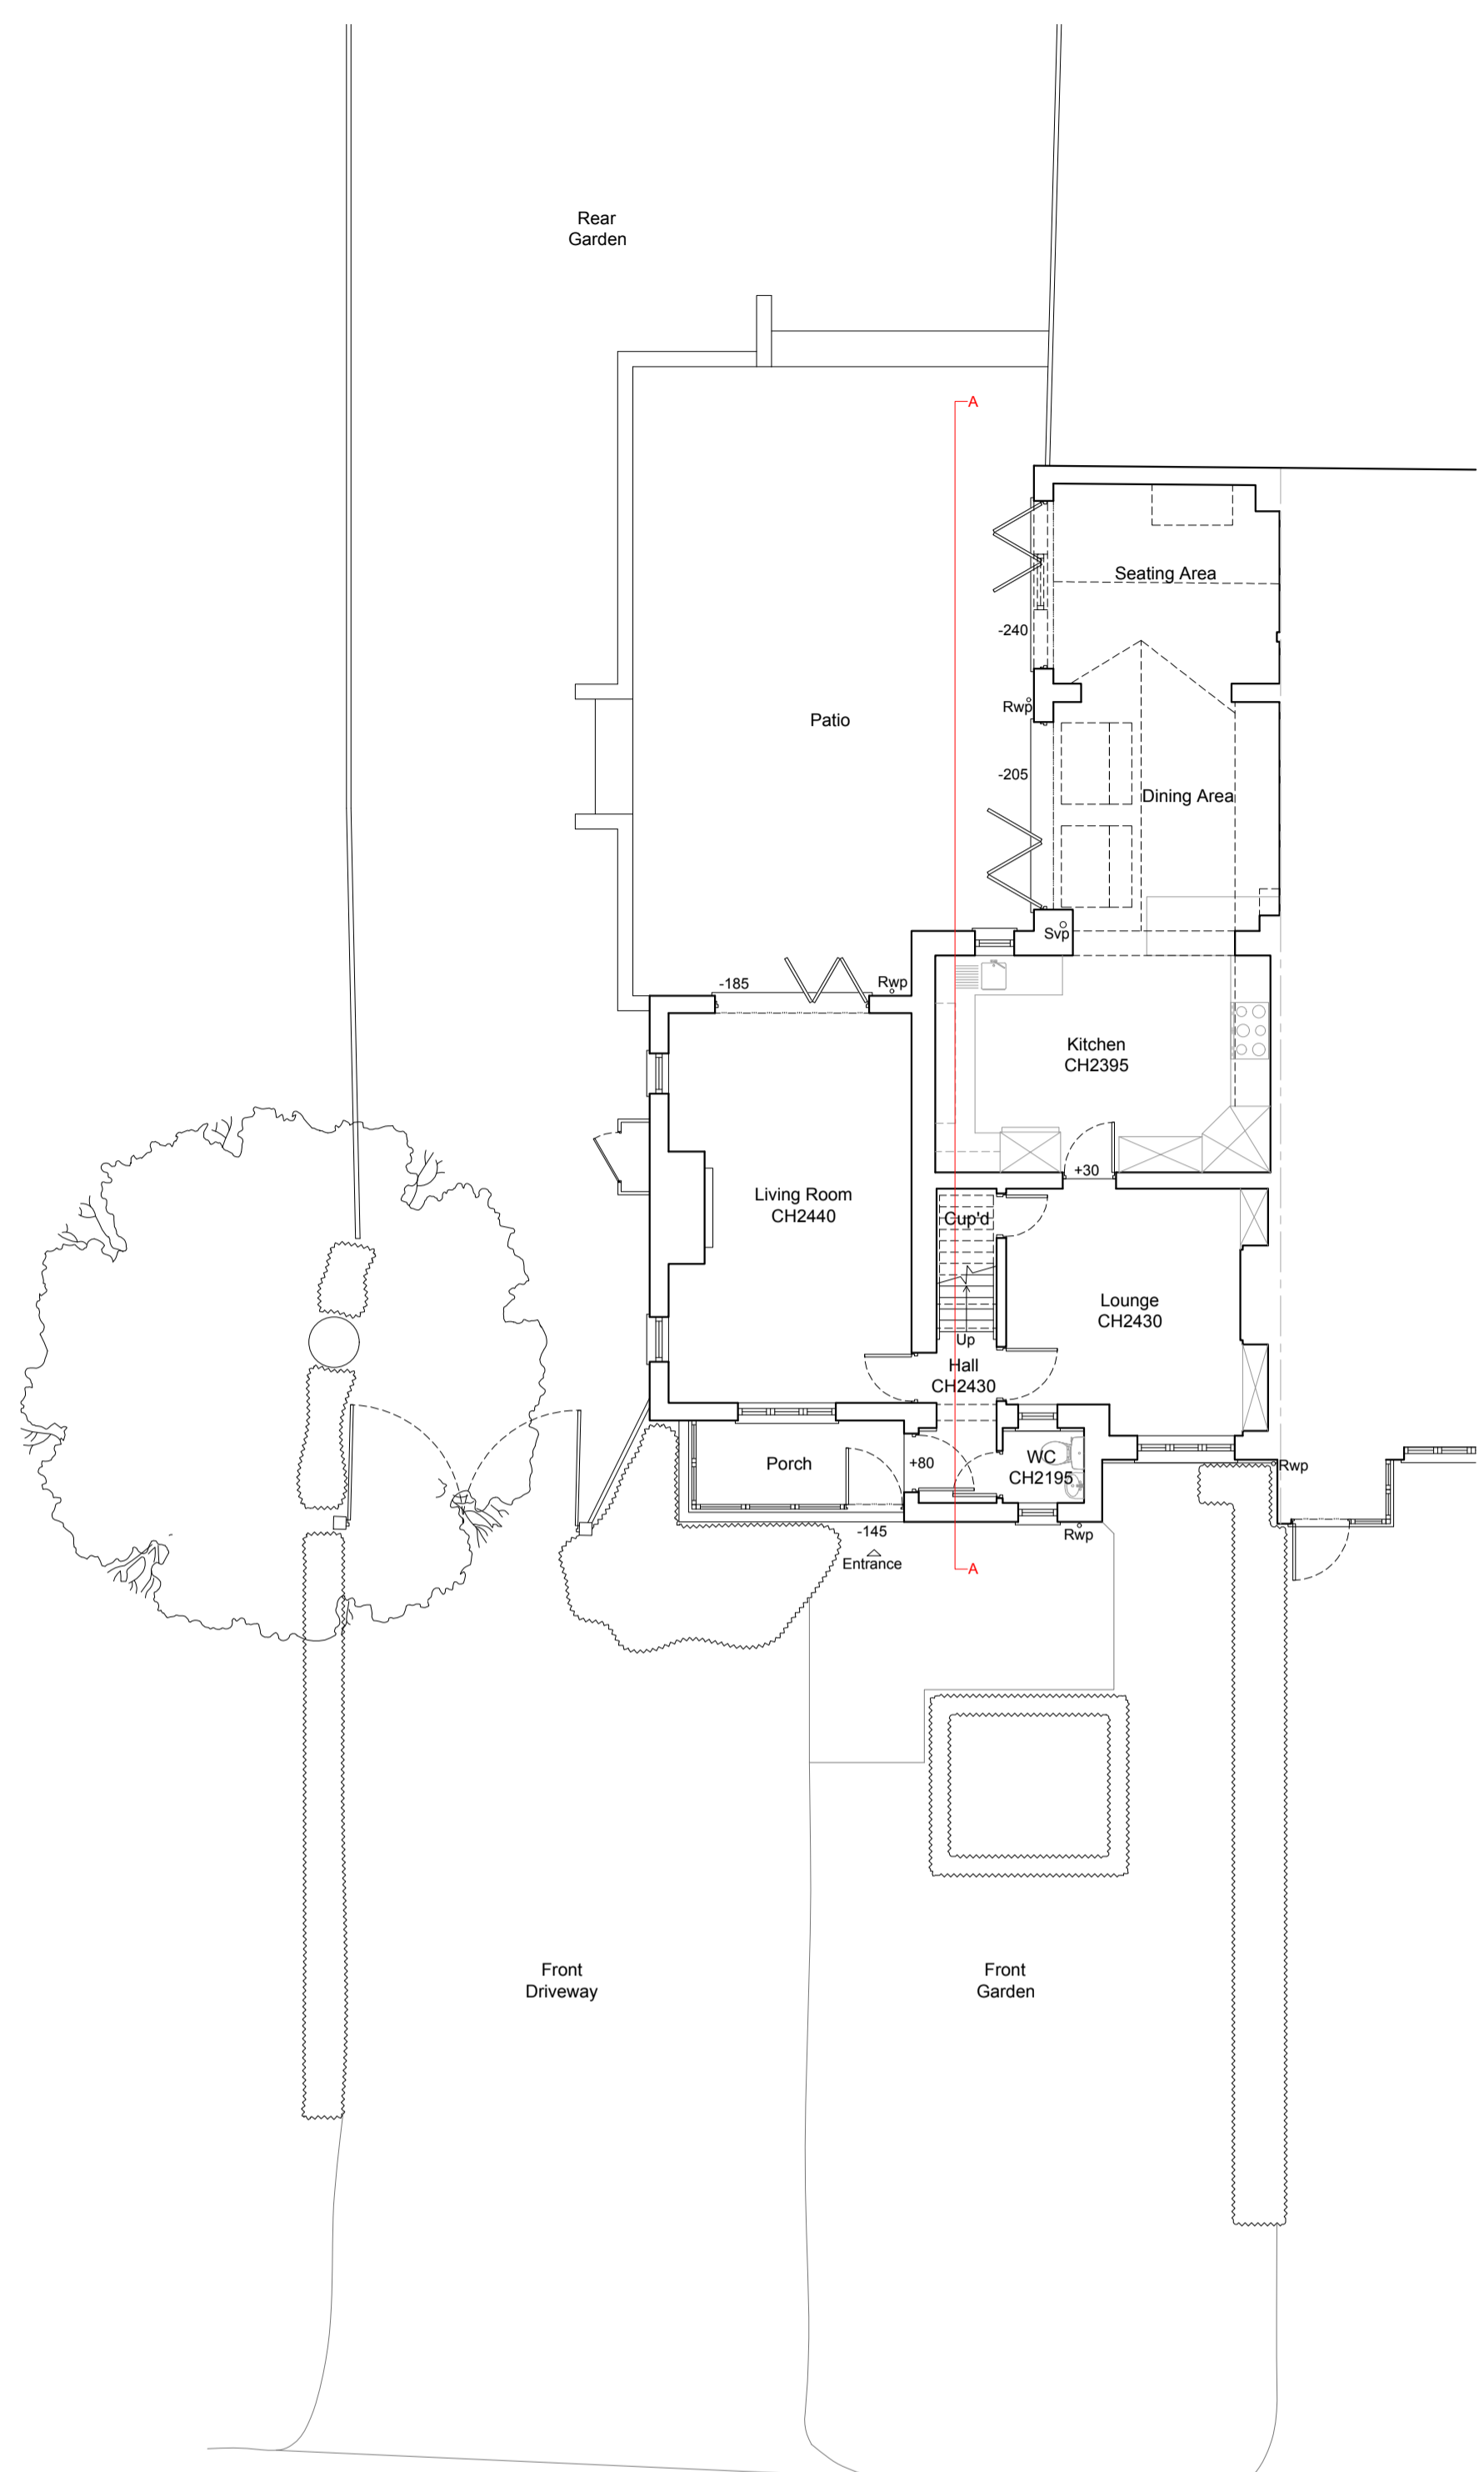


Ground Floor Plan  
As Existing 1:100

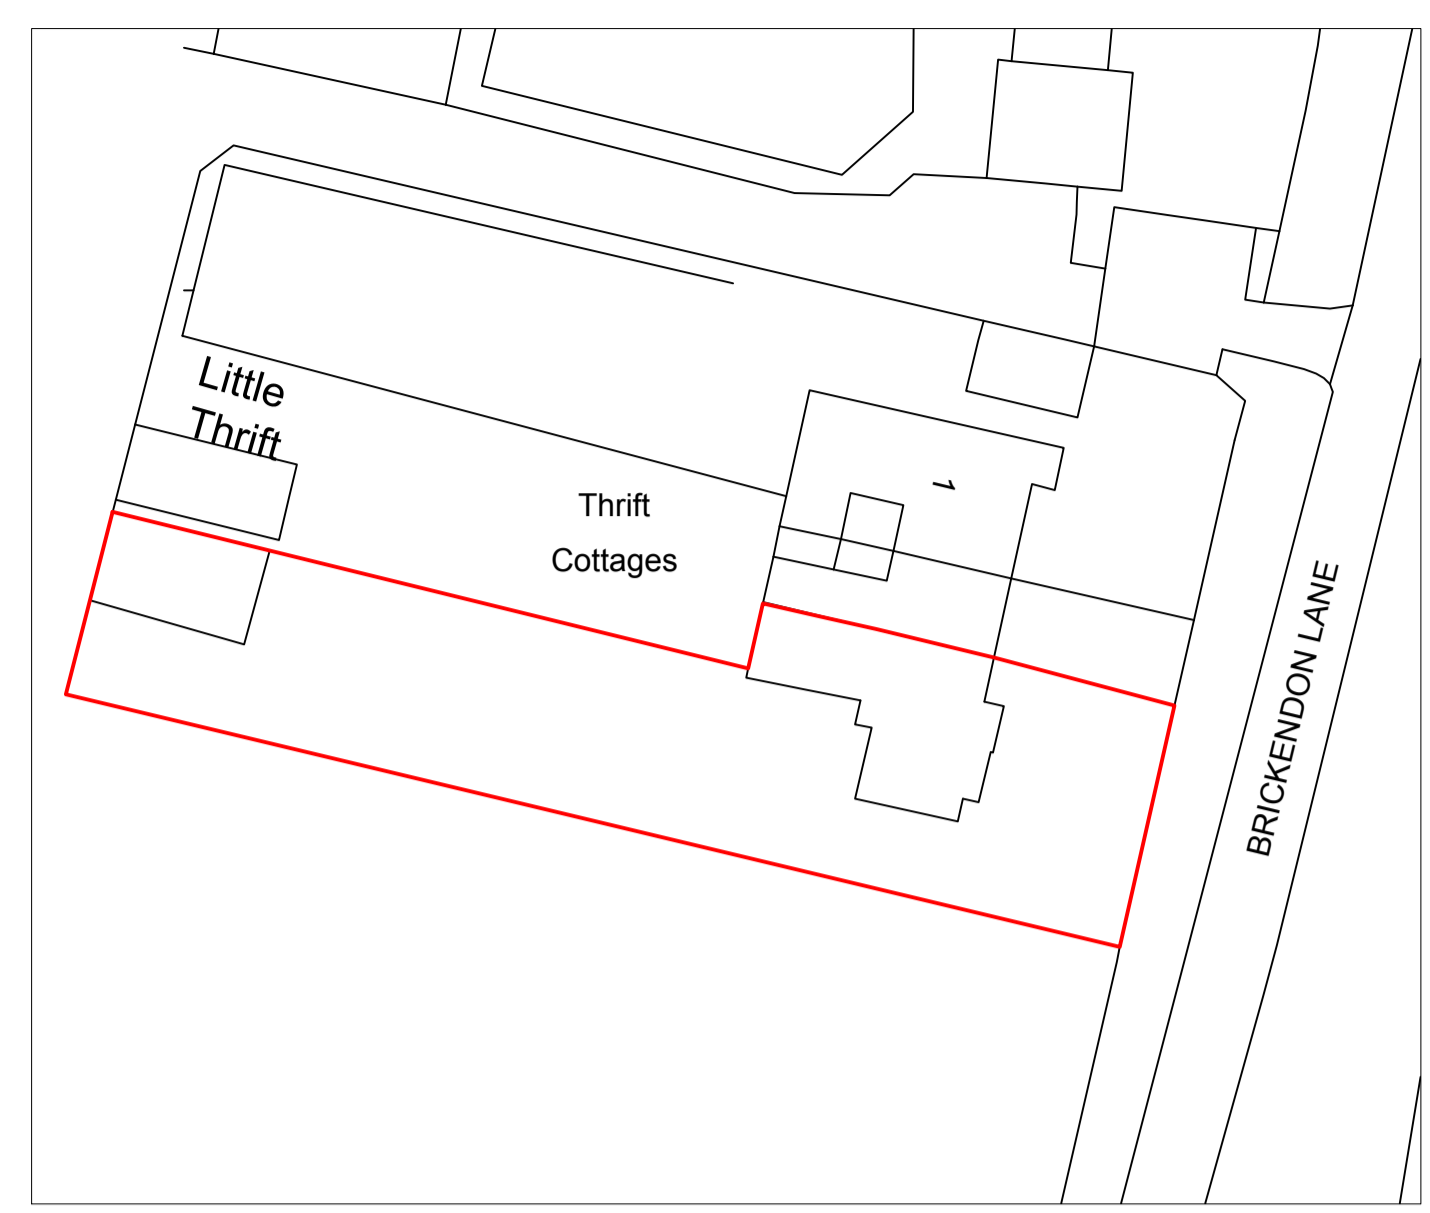


Existing Block Plan  
Scale 1:500  
0 10 20 30 40m

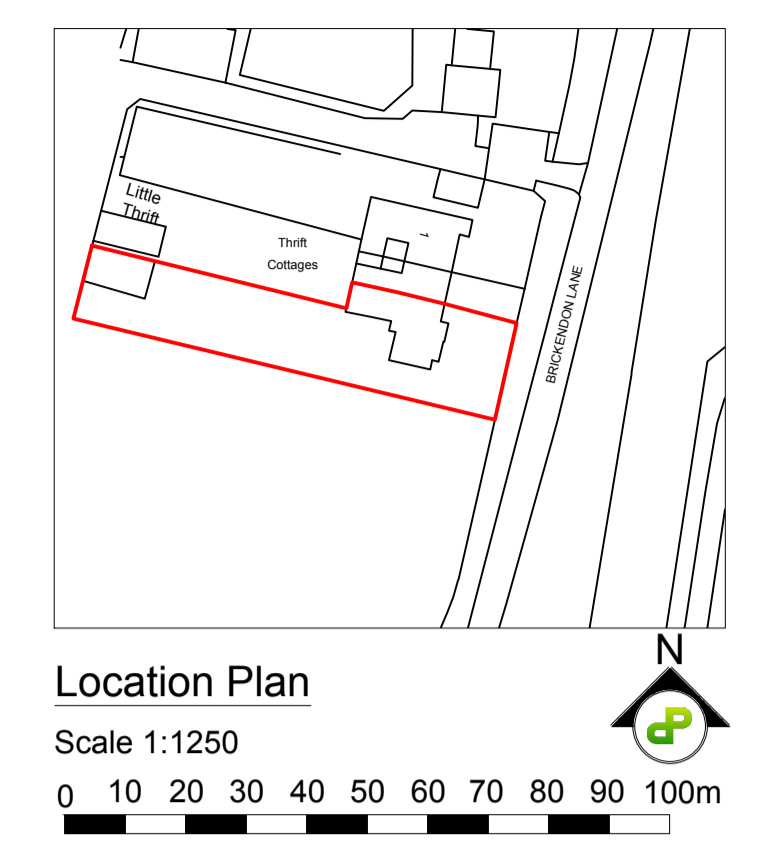


Location Plan  
Scale 1:1250  
0 10 20 30 40 50 60 70 80 90 100m

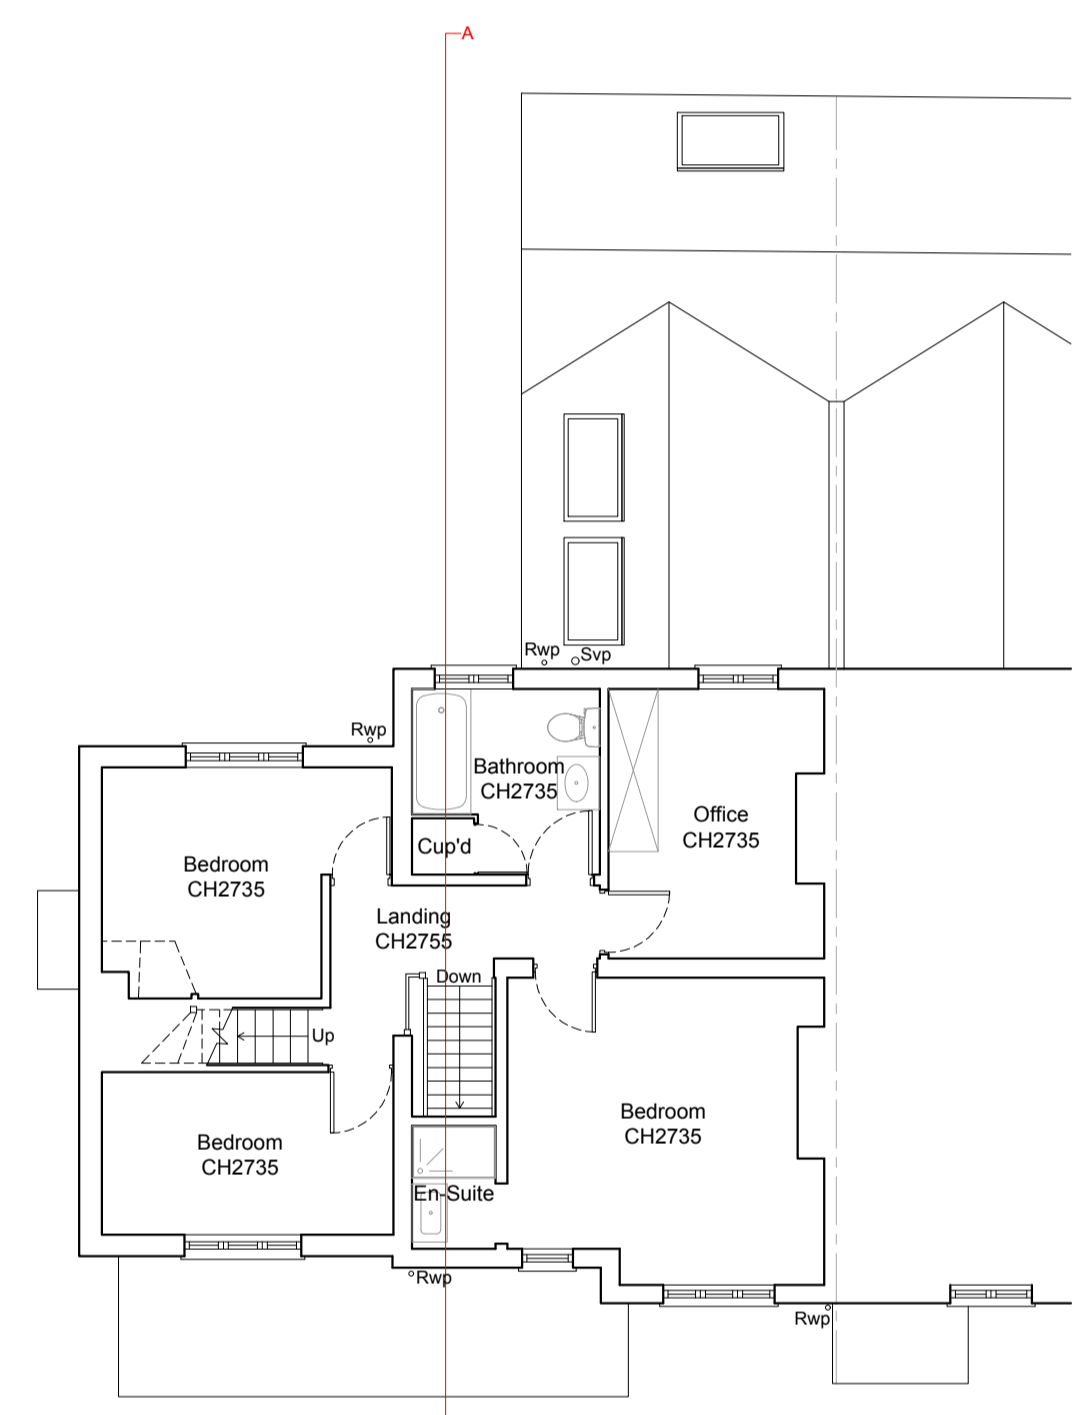

First Floor Plan  
As Existing 1:100

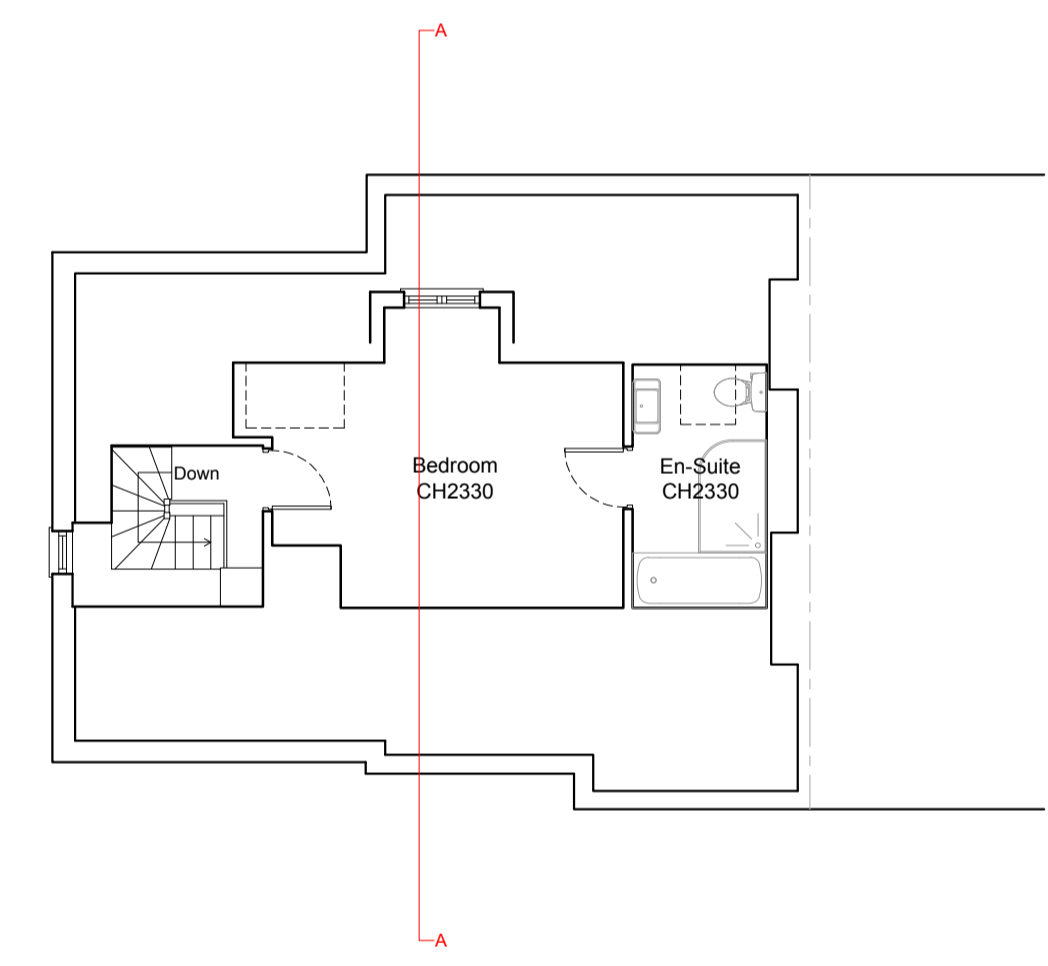

Loft Plan  
As Existing 1:100

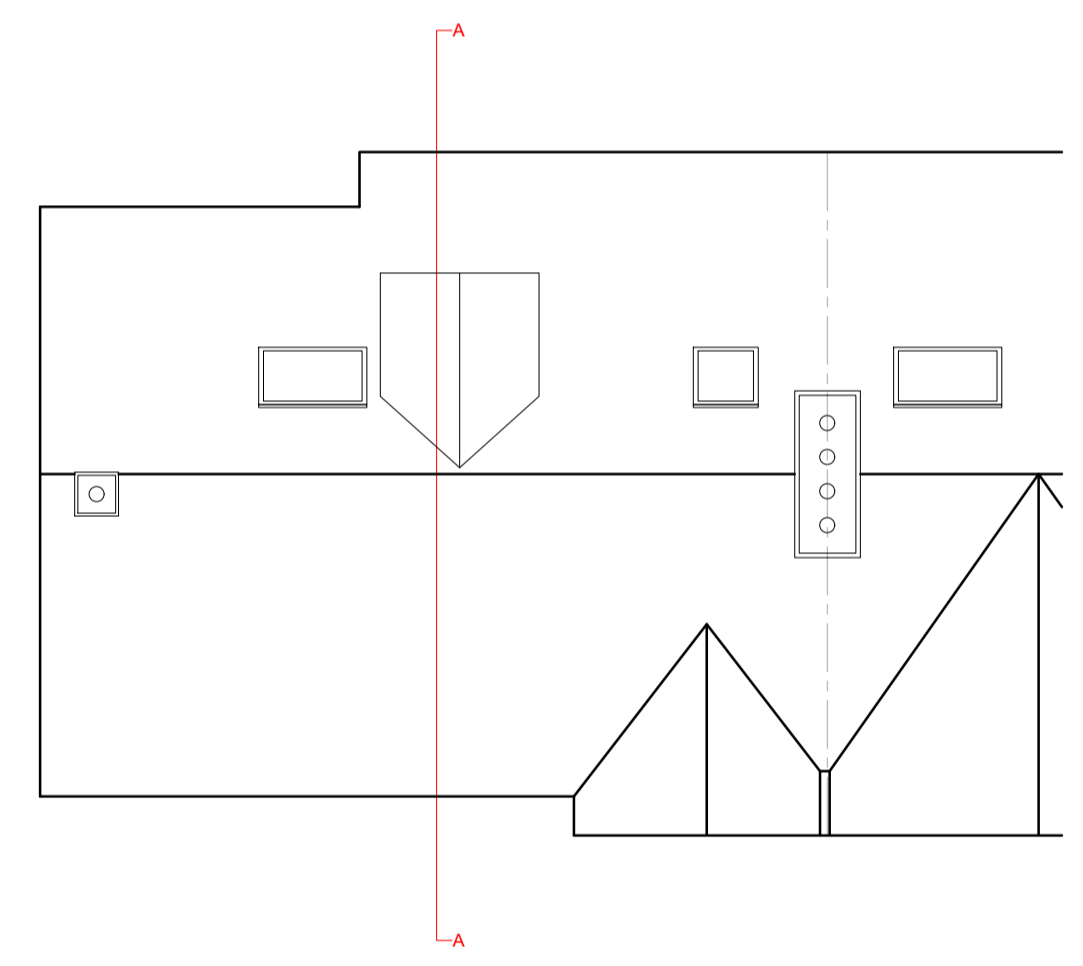

Roof Plan  
As Existing 1:100




Front Elevation  
As Existing 1:100



Side Elevation  
As Existing 1:100



Section A-A  
As Existing 1:100

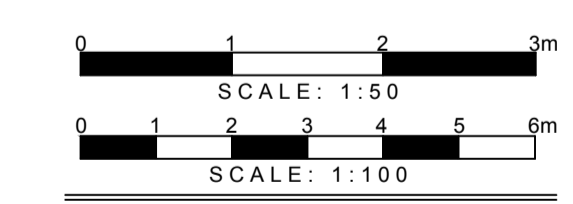

DETAILED PLANNING  
 GREENSIDE HOUSE  
 50 STATION ROAD  
 LONDON, N22 7DD  
 T 0208 1500 494  
 E INFO@DETAILED-PLANNING.CO.UK  
 WWW.DETAILED-PLANNING.CO.UK  
 SITE  
 3 Thrift Cottages, Brickendon Lane, SG13 8NR, London  
 DRAWING TITLE  
 Location Plan, Block Plan, Existing Drawings  
 DRAWINGS STATUS  
 Planning  
 SCALE DATE DRAWN CHECKED  
 As Noted @ A1 Oct 2023 D.C. P.C.S.E.  
 DRAWING NO. REVISION  
 23134H/HE SH1 0