




01 Stables
RR200 West Elevation




02 Stables
RR200 North Elevation




03 Stables
RR200 North Elevation

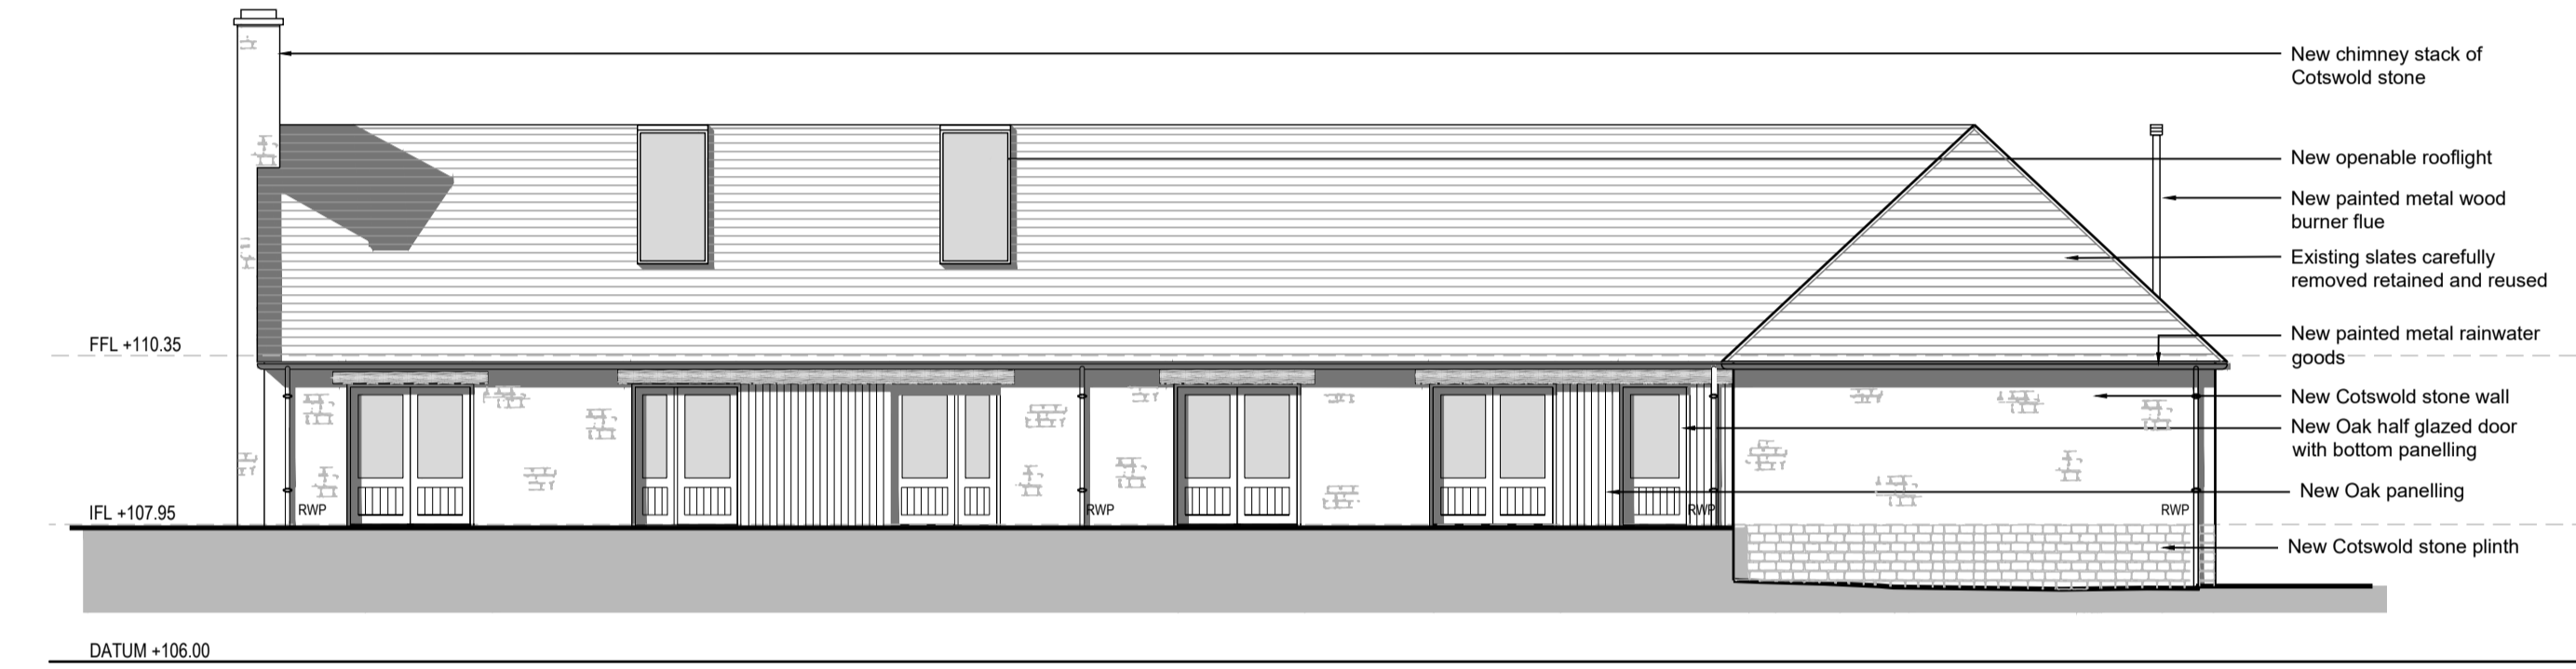


04 Stables
RR200 South Elevation

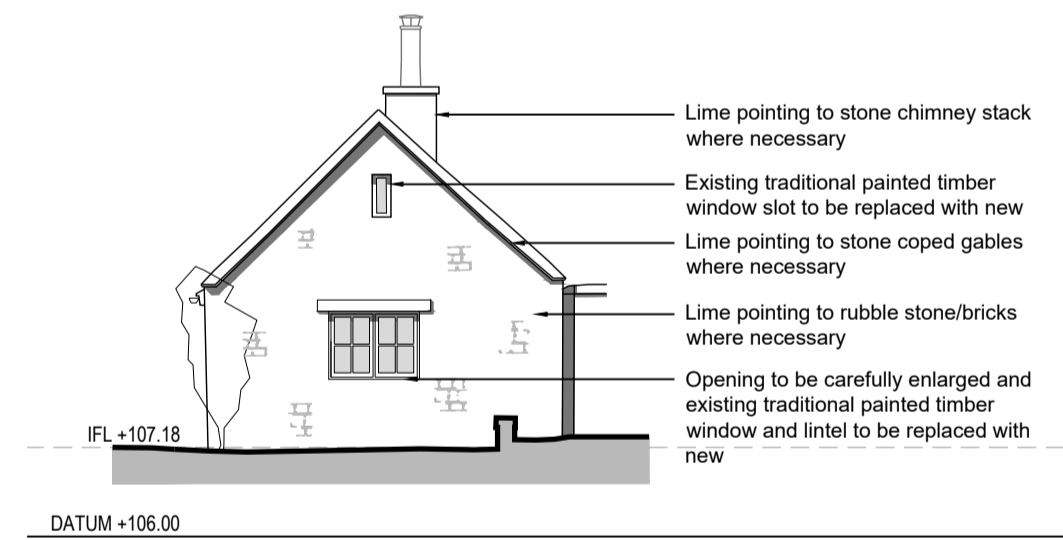


05 Stables Cottage
RR200 West Elevation

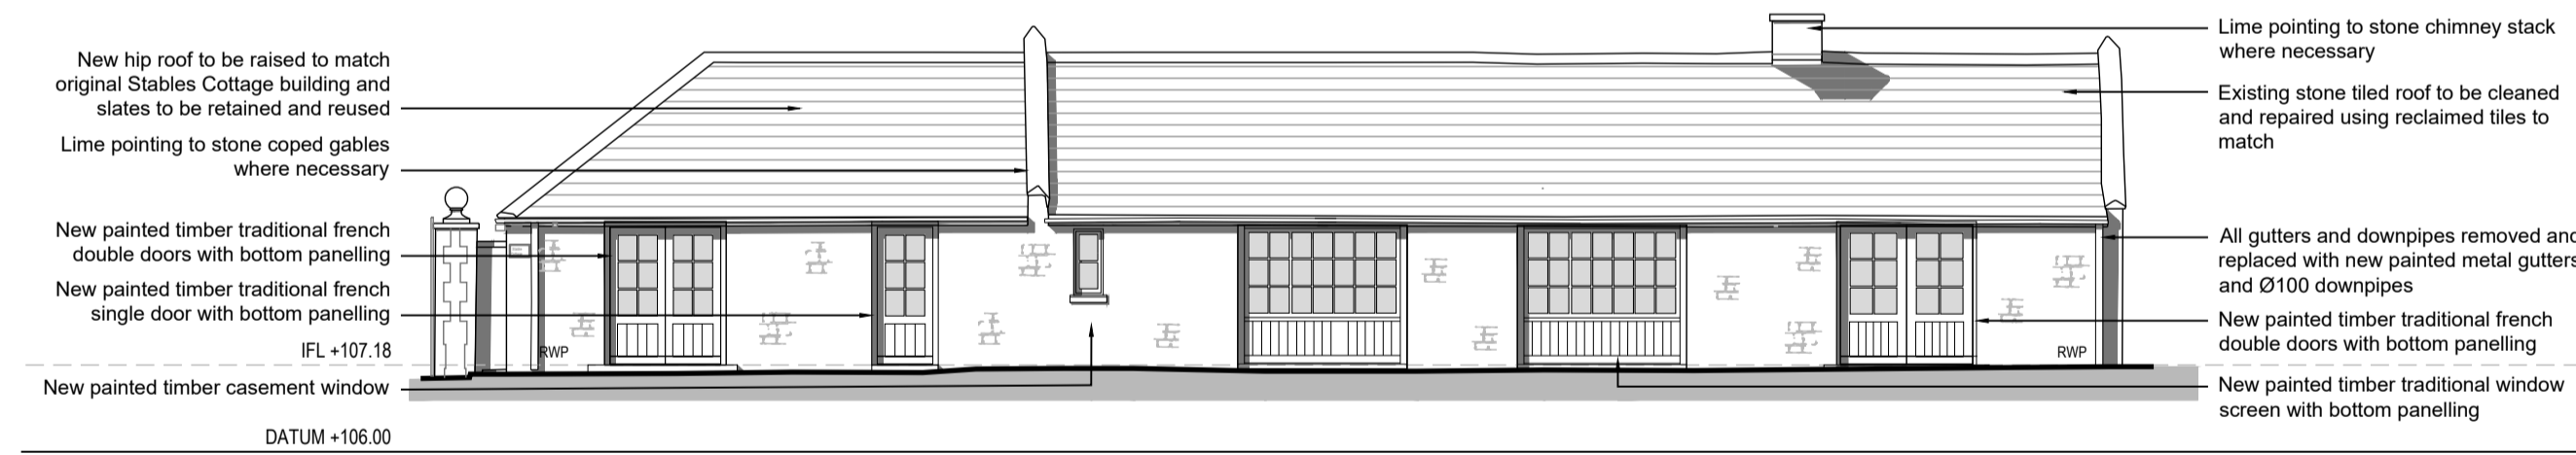

06 Stables Cottage
RR200 North Elevation

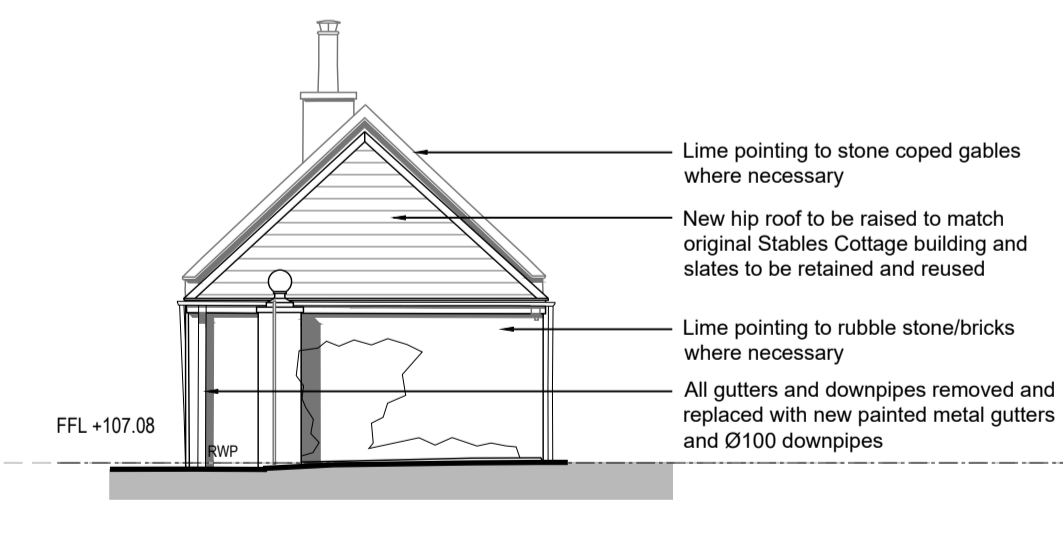

07 Stables Cottage
RR200 East Elevation

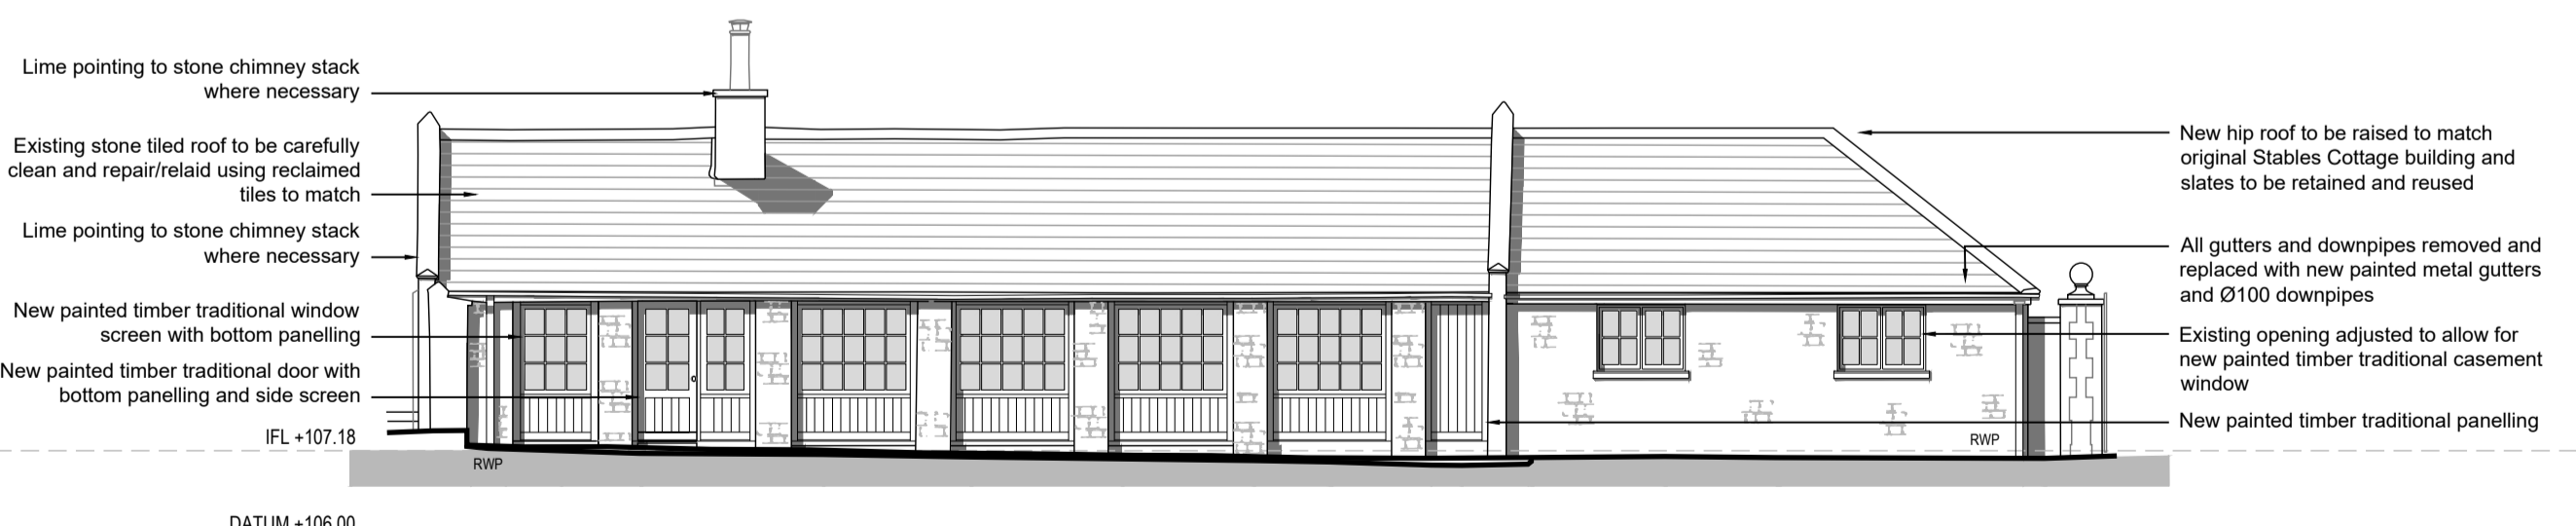

08 Stables Cottage
RR200 South Elevation

0mm 2m 4m 6m 8m 10m
Scale: 1:100


SIMON MORRAY-JONES
CHARTERED ARCHITECTS & DESIGNERS
21 MILSOM STREET, BATH BA1 1DE
TEL: 01225 787900 FAX: 01225 787901
EMAIL: sm-j@sm-j.com

PLANNING

Notes
© SIMON MORRAY-JONES. ALL DIMENSIONS TO BE CHECKED ON SITE BEFORE WORK COMMENCES.
ANY DISCREPANCIES TO BE REPORTED TO THE ARCHITECT. DO NOT SCALE

P3 - Issue for Planning
Revision

Client Ampney Park Ltd.					
Project Ampney Park, London Road, Ampney Crucis, GL7 5RY					
Drawing Title Proposed Stables & Stables Cottage Elevations					
Scale @ A1 1:100	Drawn By MCY	Date Mar 2022	Job Number 1271	Drawing Number PR200	Revision P3