


NING			C
			P
			D
CHECKED ON SITE BEFORE WORK COMMENCES. D TO THE ARCHITECT. DO NOT SCALE	P4 - Information removed. Issue for Planning P3 - Issue for Planning Revision	08.11.2023 15.09.2023 Date	Sc

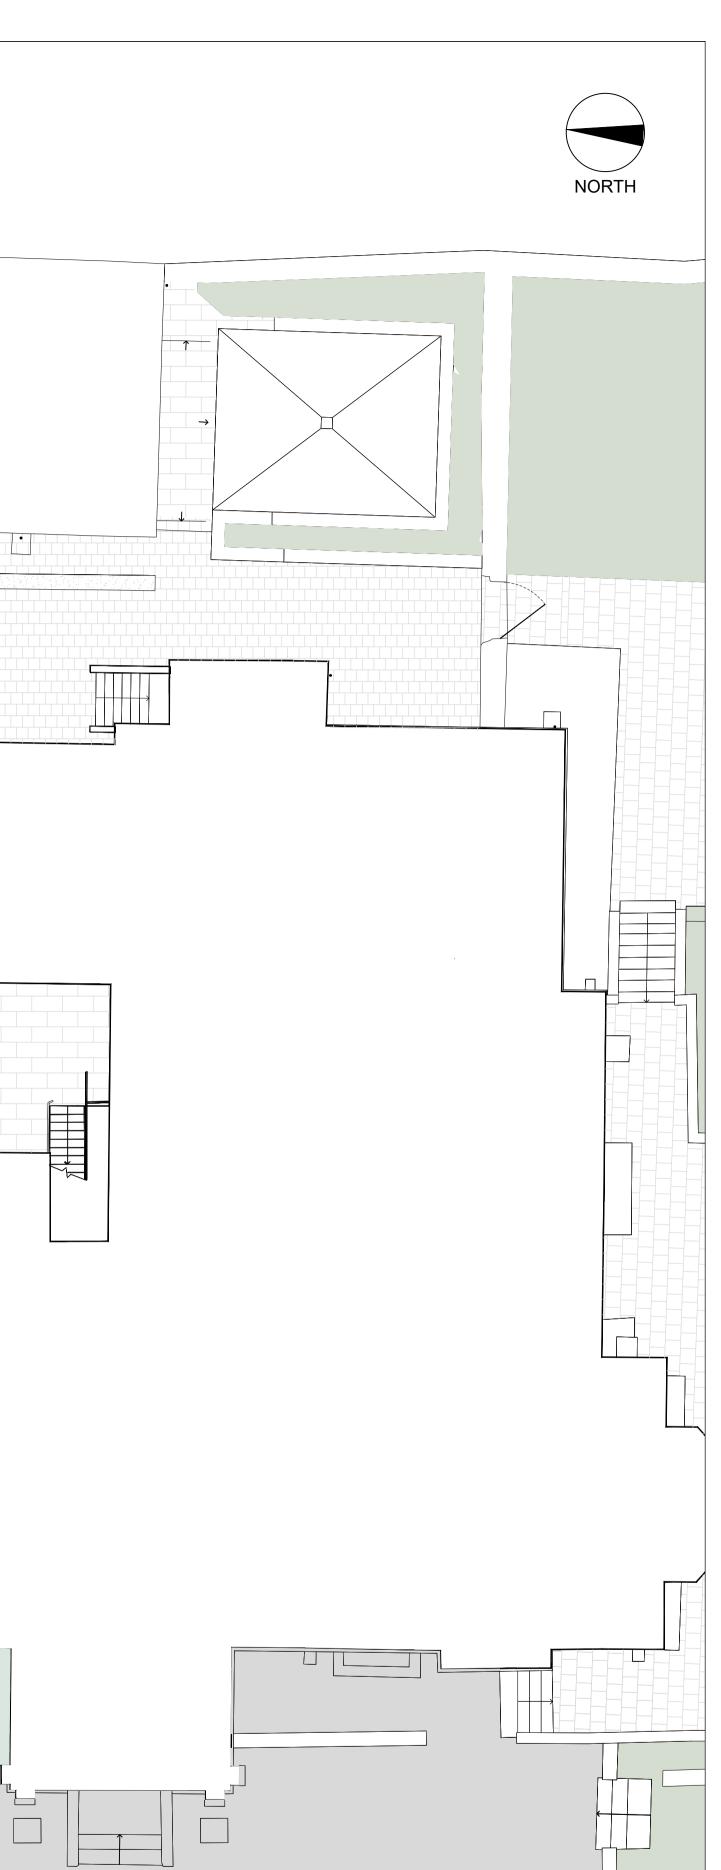

	0mm 2m	4m	6m	8m	10m				
	Scale: 1:100								
mpney Park Ltd.									
mpney Park, London Road, Ampney Crucis, GL7 5RY									
Proposed Ground Floor Plan									
a @ A1Drawn By100MCY	Date Mar 2022	Job Number 1271	Draw:	ing Number	Rev	ision D 4			