




01 West Elevation  
RR260 Elevation

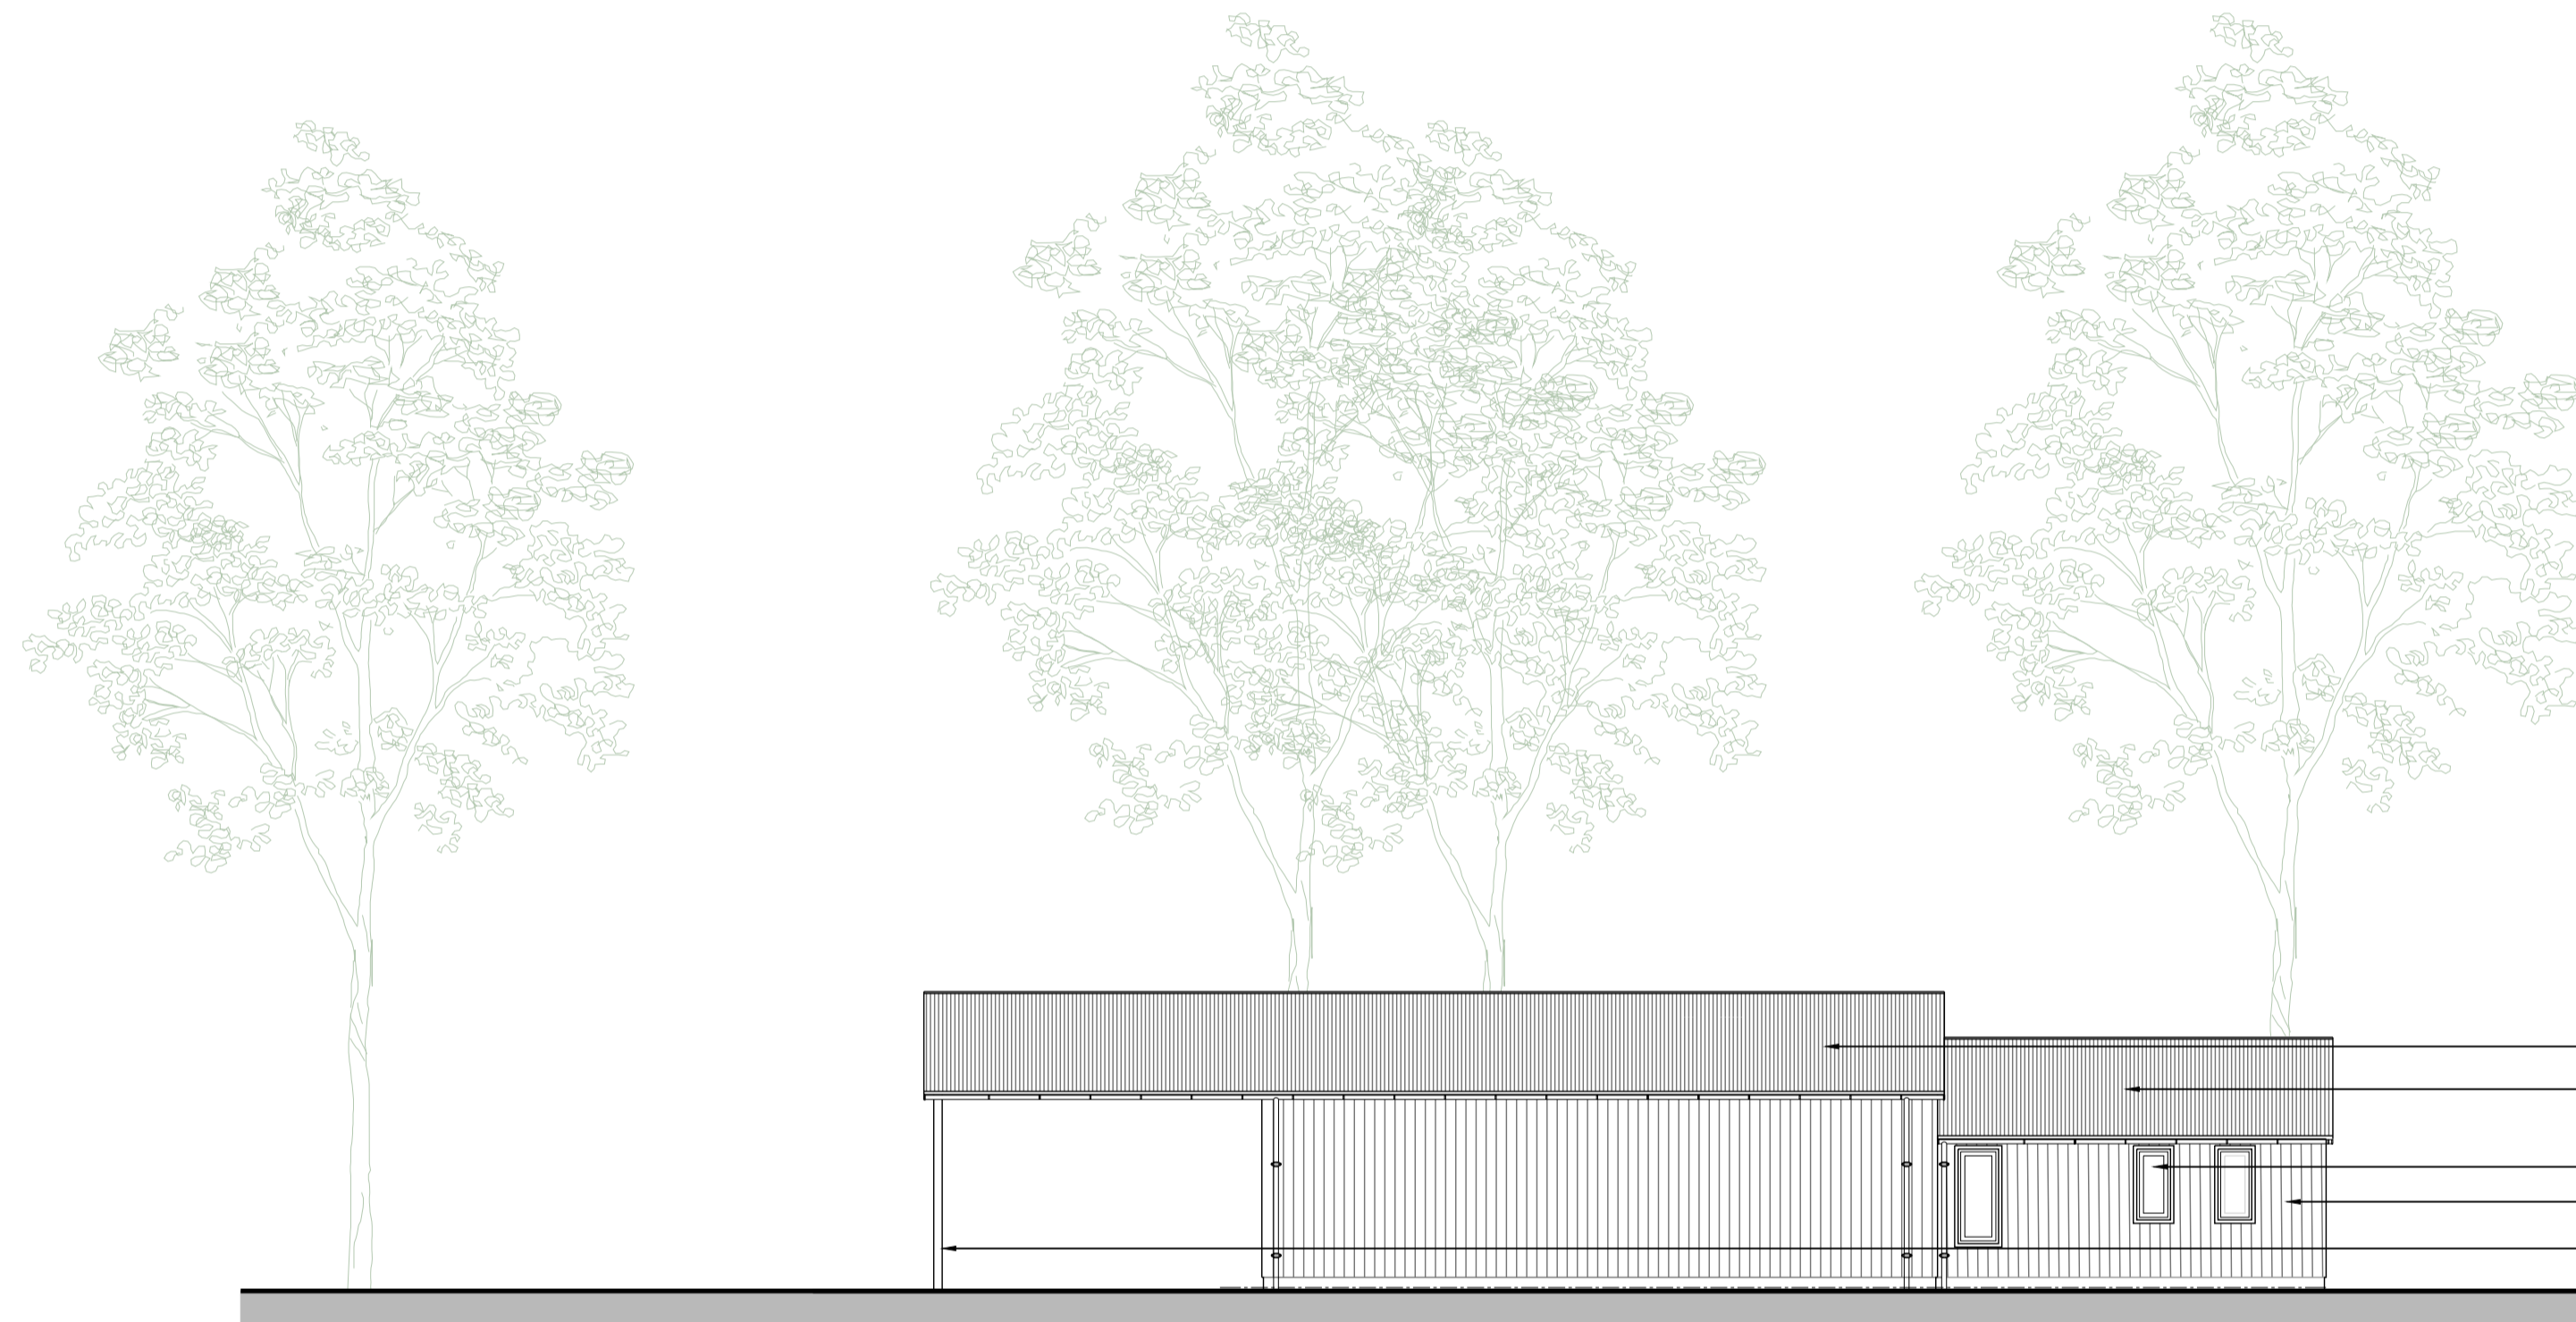

02 East Elevation  
RR260 Elevation

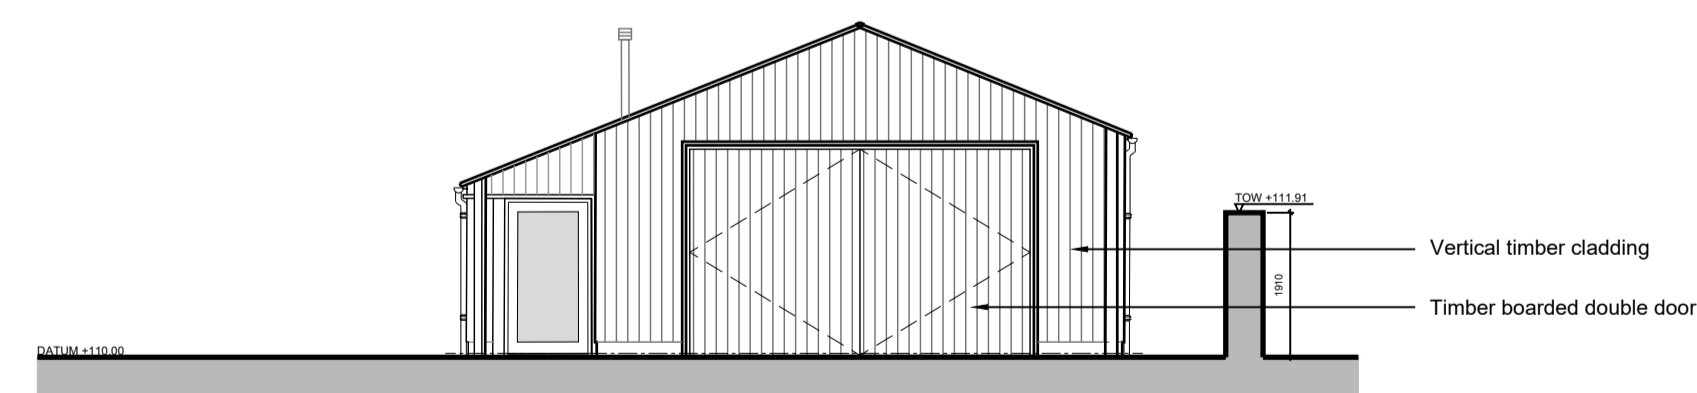

03 South Elevation  
RR260 Elevation

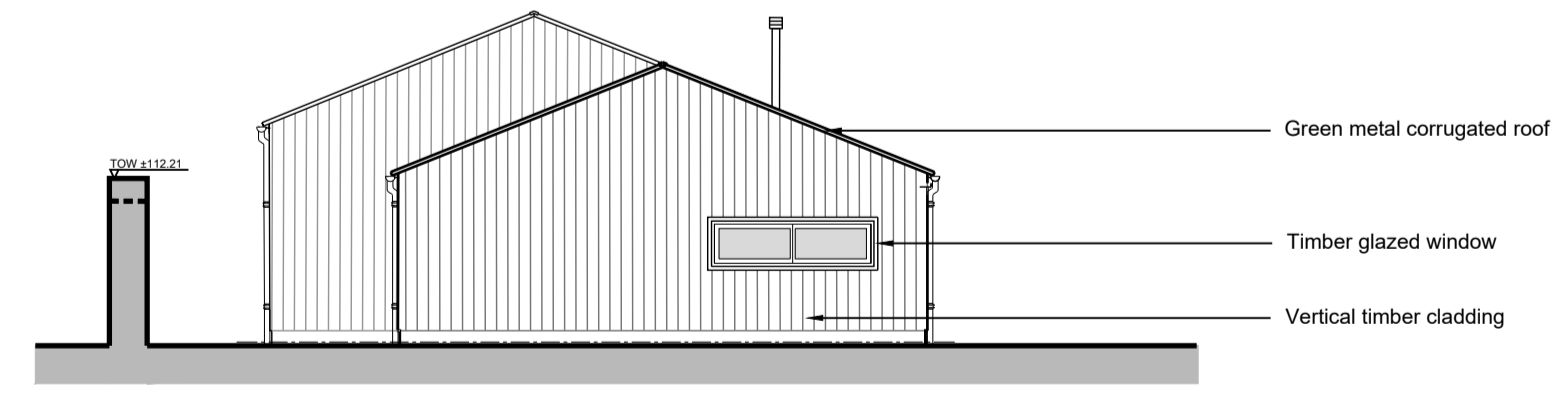

04 North Elevation  
RR260 Elevation

0mm 2m 4m 6m 8m 10m  
Scale: 1:100



SIMON MORRAY-JONES  
CHARTERED ARCHITECTS & DESIGNERS

21 MILSOM STREET, BATH BA1 1DE  
TEL: 01225 787900 FAX: 01225 787901  
EMAIL: sm-j@sm-j.com

KEY:

- Existing walls to be retained
- Proposed walls

Notes

© SIMON MORRAY-JONES. ALL DIMENSIONS TO BE CHECKED ON SITE BEFORE WORK COMMENCES.  
ANY DISCREPANCIES TO BE REPORTED TO THE ARCHITECT. DO NOT SCALE

**PLANNING**

P3 - Issue for Planning  
Revision

Client Ampney Park Ltd.					
Project Ampney Park, London Road, Ampney Crucis, GL7 5RY					
Drawing Title Proposed Grounds Building Elevations					
Scale @ A1 1:100	Drawn By MCY/SL	Date May 2023	Job Number 1271	Drawing Number PR260	Revision P3

15.09.2023  
Date