




01 Ground Floor Plan  
EX187 Esc 1:100

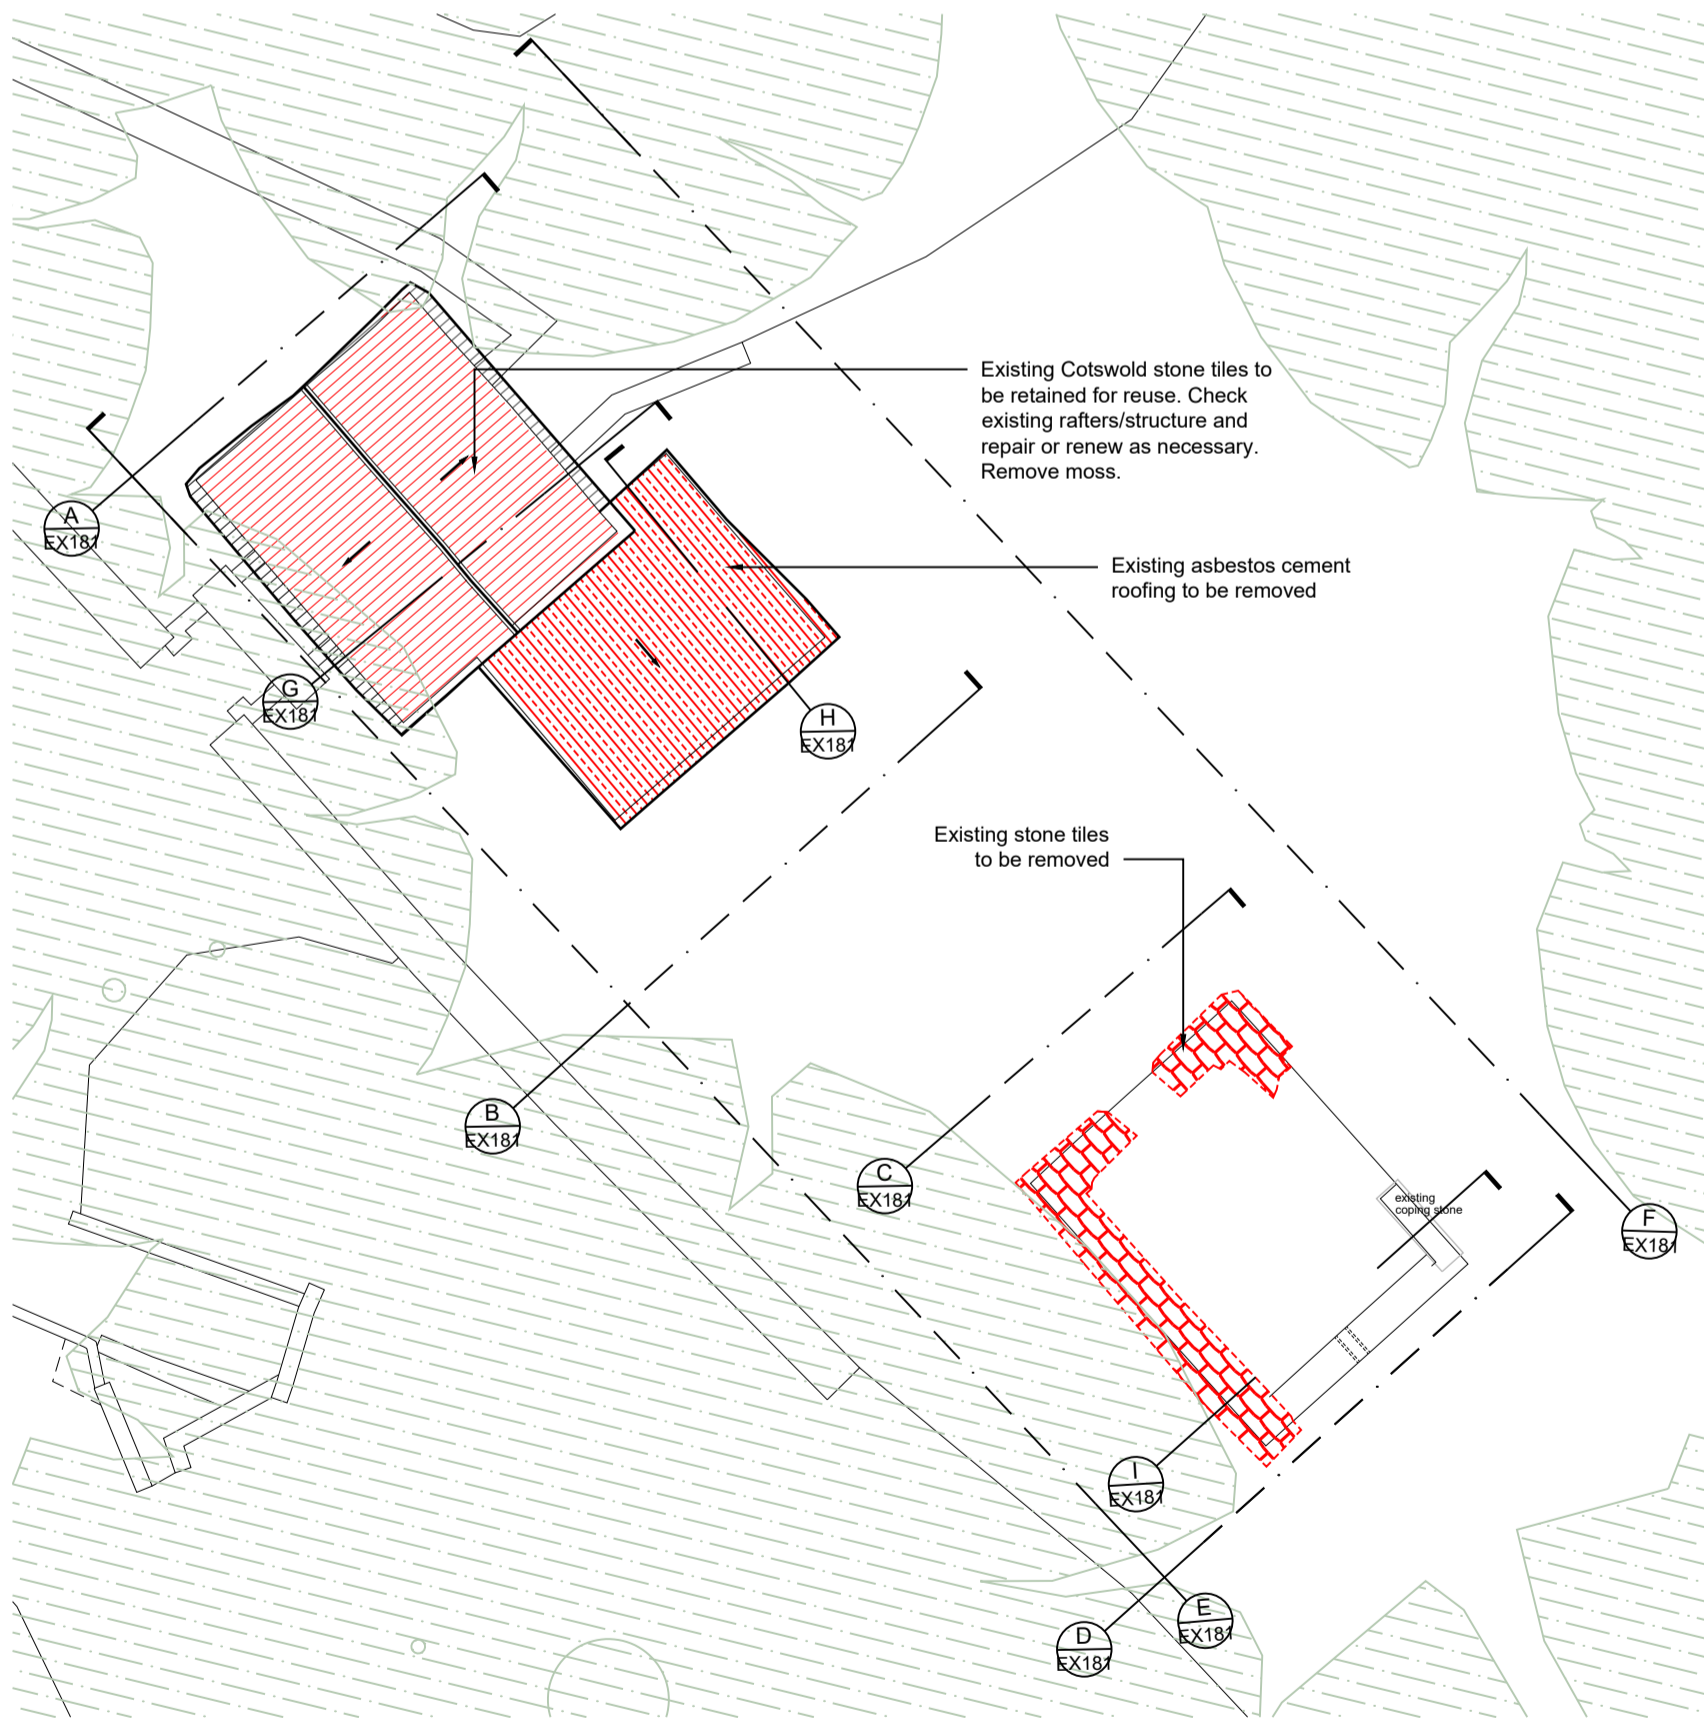


02 Roof Plan  
EX187 Esc 1:100

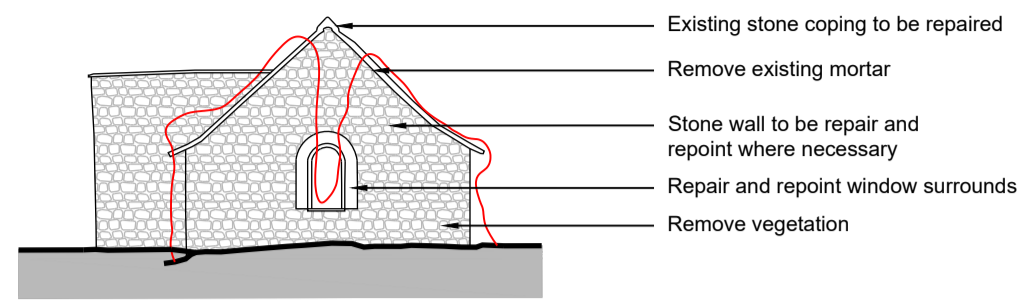


A Water Wheel House Elevation  
EX187 Esc 1:100

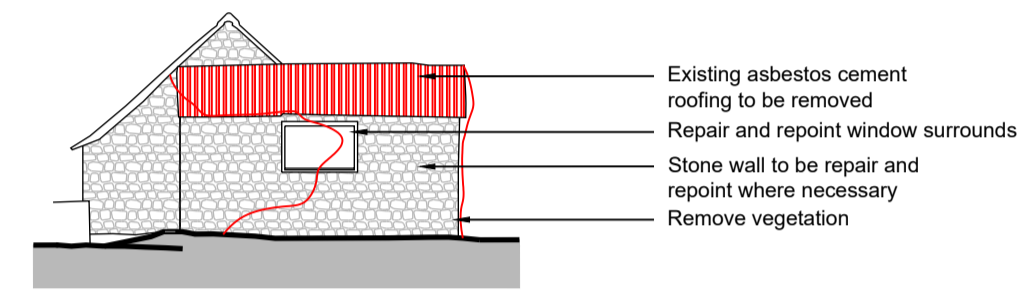


B Water Wheel House Elevation  
EX187 Esc 1:100

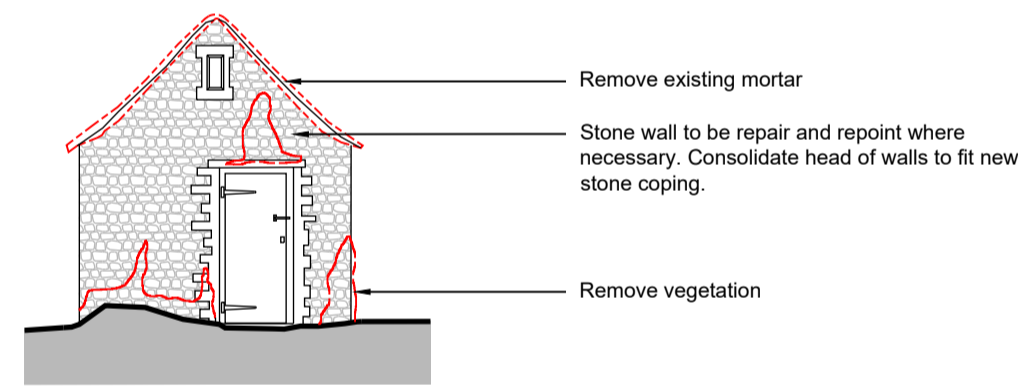


C Pump House Elevation  
EX187 Esc 1:100

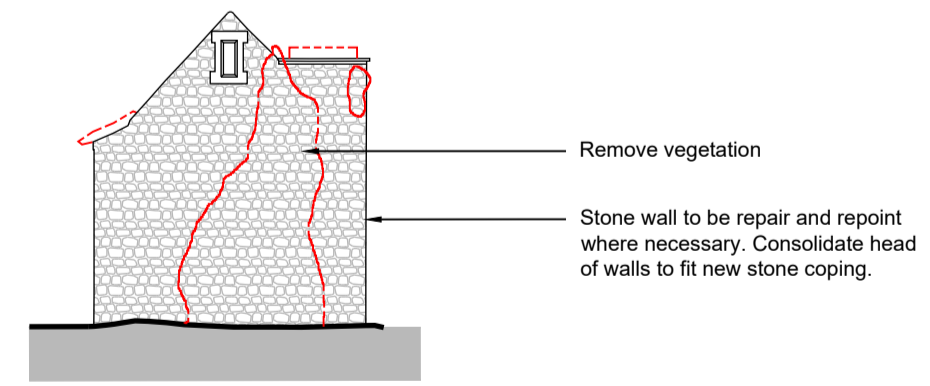


D Pump House Elevation  
EX187 Esc 1:100

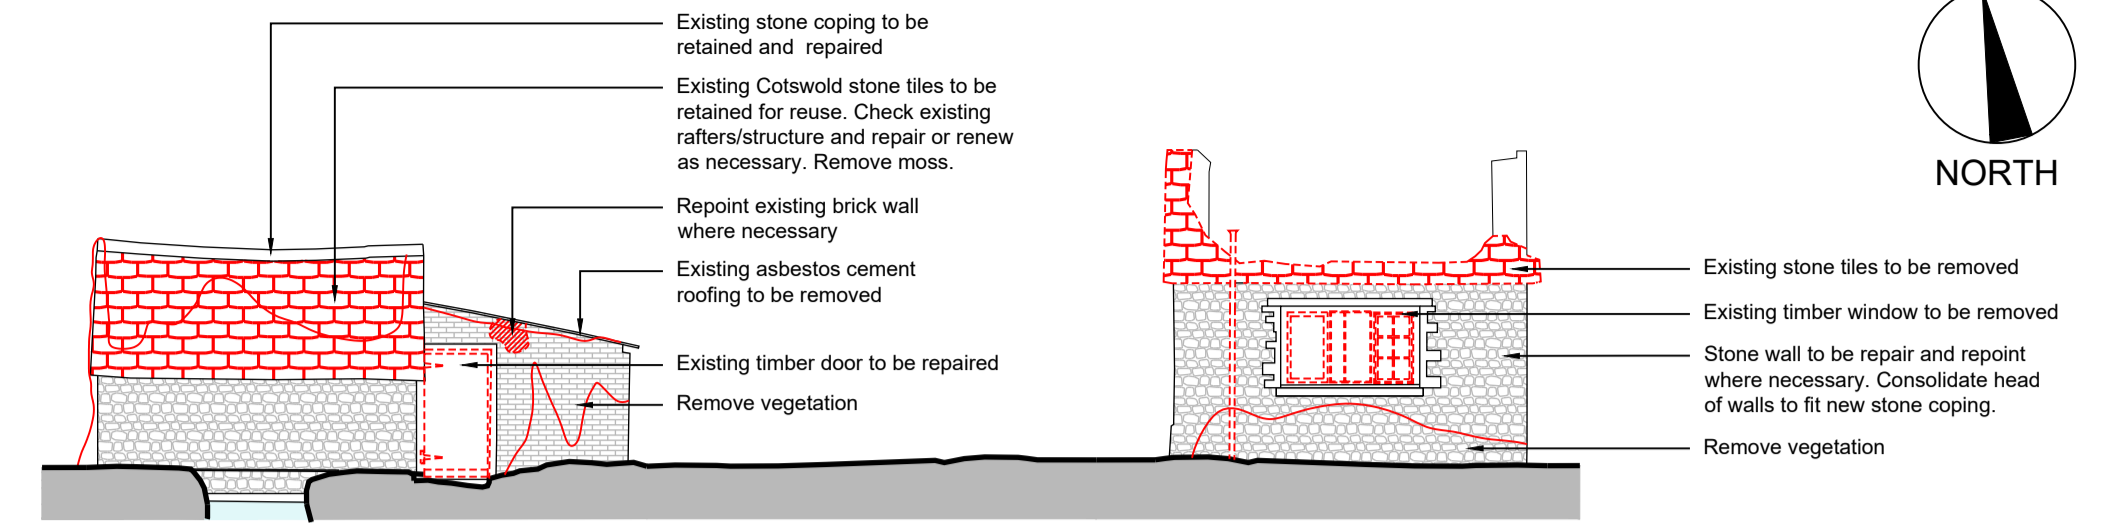


E Water Wheel House and Pump House Elevation  
EX187 Esc 1:100

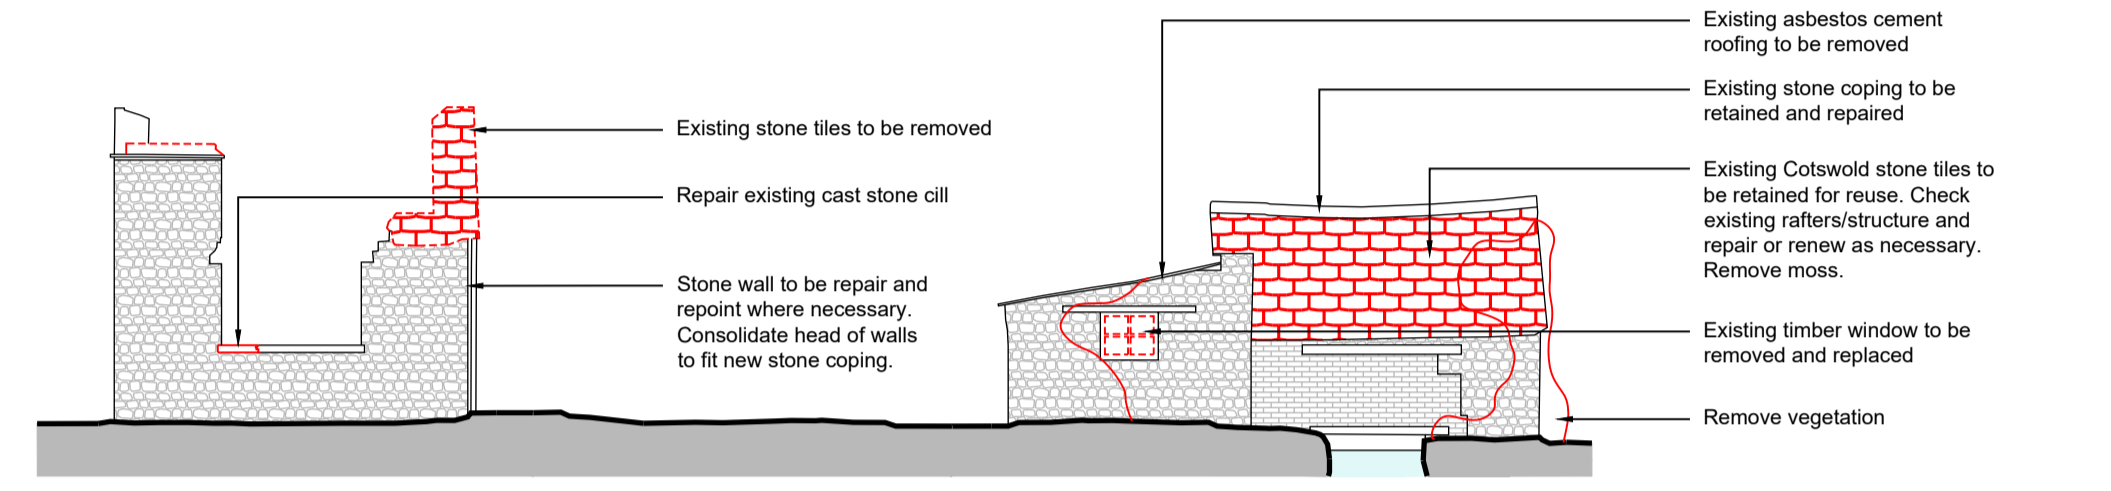


F Water Wheel House and Pump House Elevation  
EX187 Esc 1:100

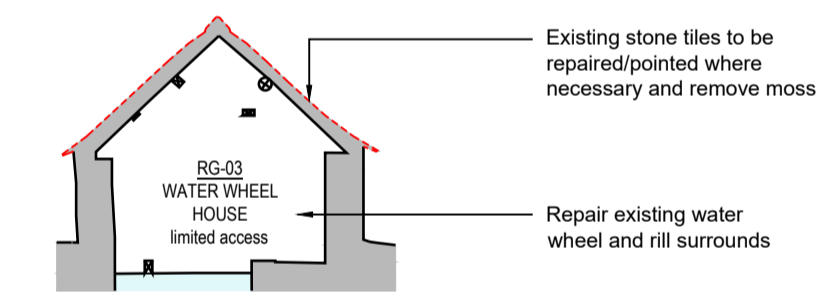


G Water Wheel House Section  
EX187 Esc 1:100

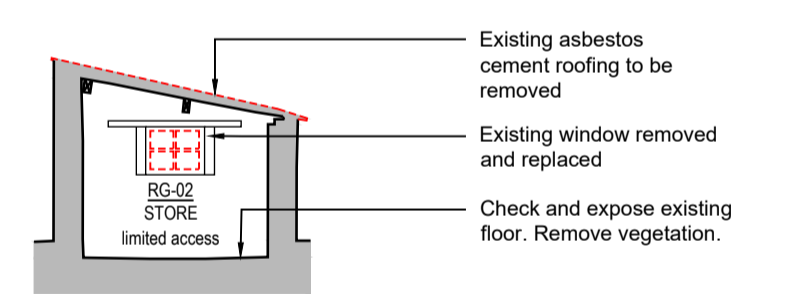

H Water Wheel House Section  
EX187 Esc 1:100

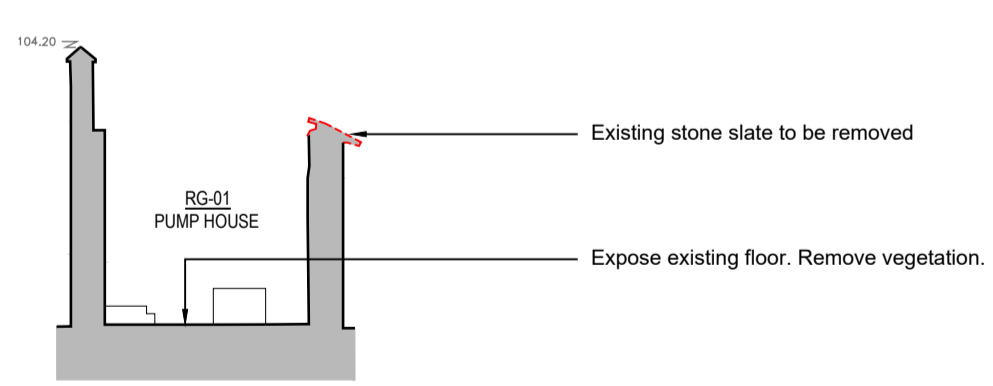

I Pump House Section  
EX187 Esc 1:100

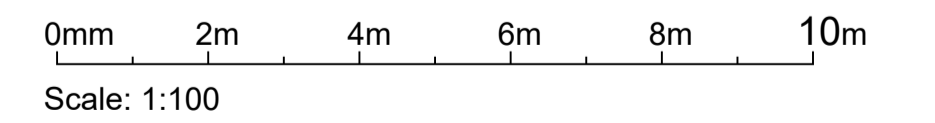

# PLANNING

  
**SIMON MORRAY-JONES**  
CHARTERED ARCHITECTS & DESIGNERS  
21 MILSOM STREET, BATH BA1 1DE  
TEL: 01225 787900 FAX: 01225 787901  
EMAIL: sm-j@sm-j.com

Notes  
© SIMON MORRAY-JONES. ALL DIMENSIONS TO BE CHECKED ON SITE BEFORE WORK COMMENCES.  
ANY DISCREPANCIES TO BE REPORTED TO THE ARCHITECT. DO NOT SCALE

P1 - Issue for Planning to Design Team  
Revision

30.06.2023  
Date

Client <b>Ampney Park Ltd.</b>		Project <b>Ampney Park, London Road, Ampney Crucis, GL7 5RY</b>	
Drawing Title <b>Demolition Pump House &amp; Water Wheel House Drawings</b>			
Scale @ A1 <b>1:100</b>	Drawn By <b>MCY/SL</b>	Date <b>30.06.2023</b>	Job Number <b>1271</b>
Drawing Number <b>EX181</b>		Revision <b>P1</b>	