


# Site Plan 1:500

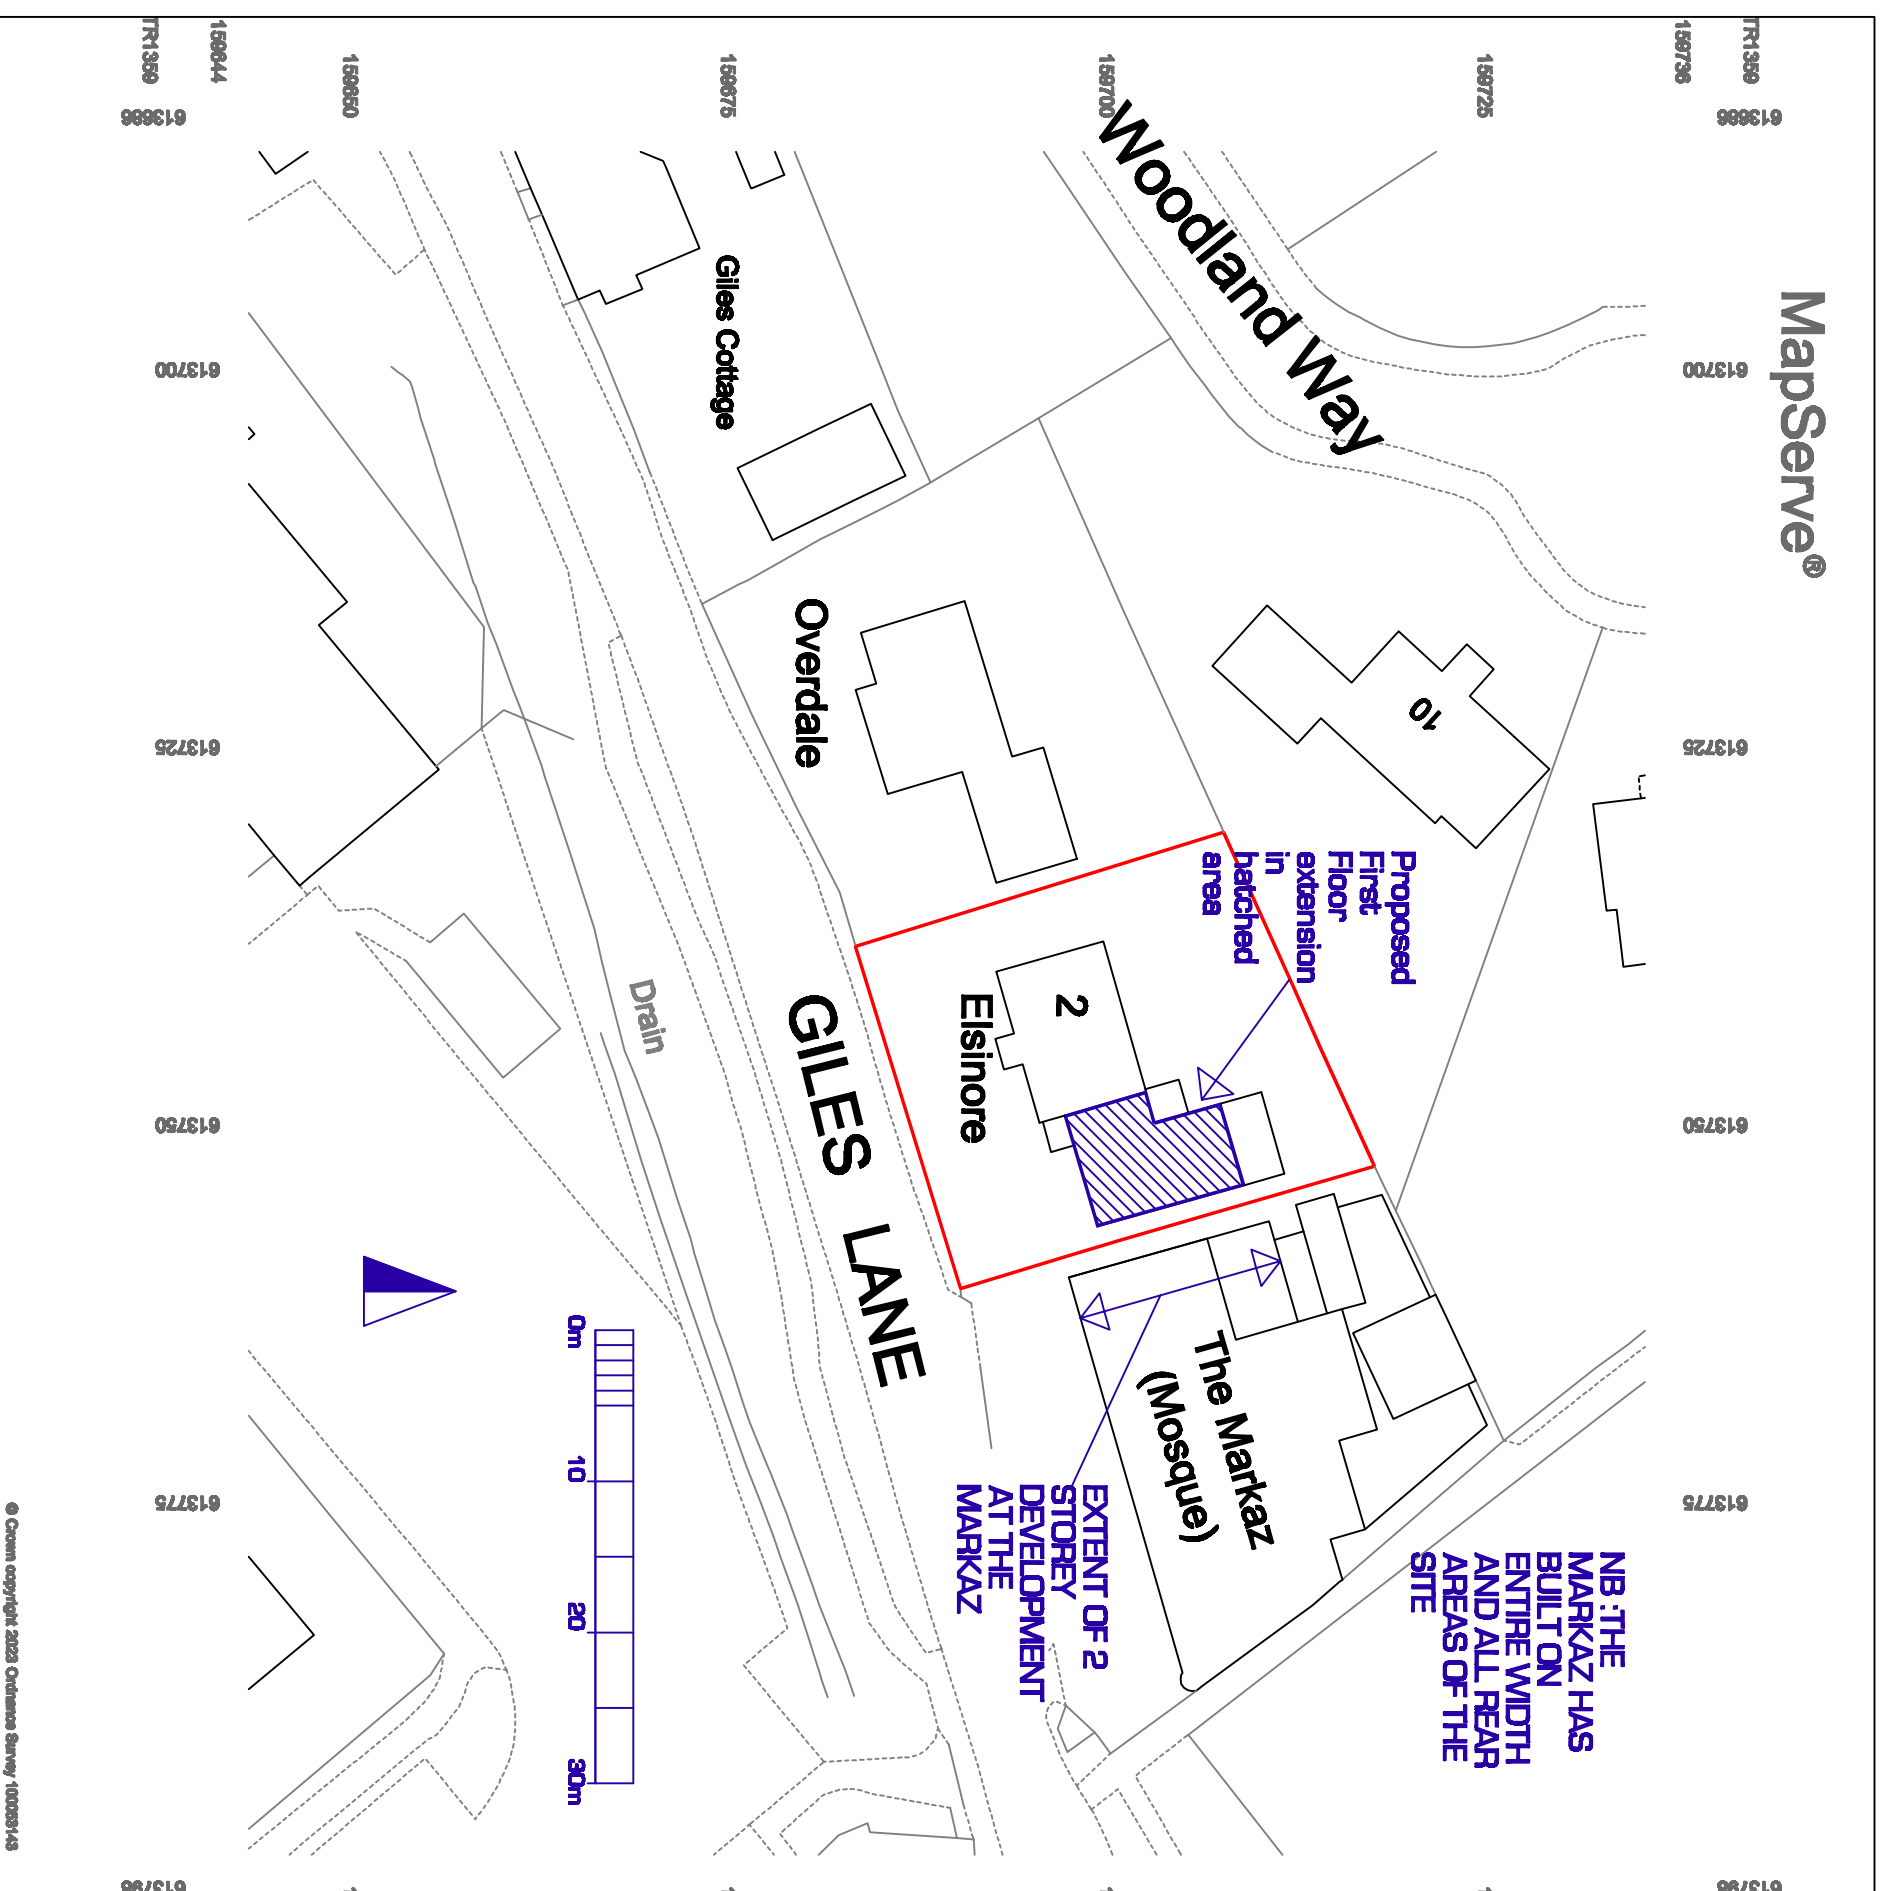

© Crown copyright 2020 Ordnance Survey/10003145

**Tony Michael Consulting**  
23 Dungen Park Drive Broadleaves Kent CT10 1PB  
Tel: 01843 864320  
Email: [tonymichaelconsulting.co.uk](mailto:tonymichaelconsulting.co.uk)  
[www.tonymichaelconsulting.co.uk](http://www.tonymichaelconsulting.co.uk)

**2 GILES LANE, CANTERBURY**

**Site and Location Plans OCT 23**  
**1:500 1:1250 Dwg. No. 007**

These Drawings and designs and information are the Copyright of Tony Michael Consulting/TMC Commercial Ltd

Do not scale  
Report any Errors or Discrepancies as soon as they are found to TMC

These drawings are intended for the sole use of the client of TMC only, and for the sole and specific purpose to obtain Planning Permission and Building Regulation Approval, and no third party can rely on or use these drawings or information contained within or appended to, for any purpose, without the expressed consent of TMC in writing

For the avoidance of doubt, the terms of the Contracts [ Rights of Third parties ] Act 1999 are excluded from, and do not apply to, these drawings, accompanying specifications, details, designs, and the engagement

# Location Plan 1:1250

