




ALL MATERIALS TO MATCH EXISTING UNLESS OTHERWISE NOTED  
 EXTENSION FLOOR LEVELS TO LINE THROUGH WITH THE FLOOR  
 LEVELS IN THE EXISTING PROPERTY UNLESS OTHERWISE NOTED

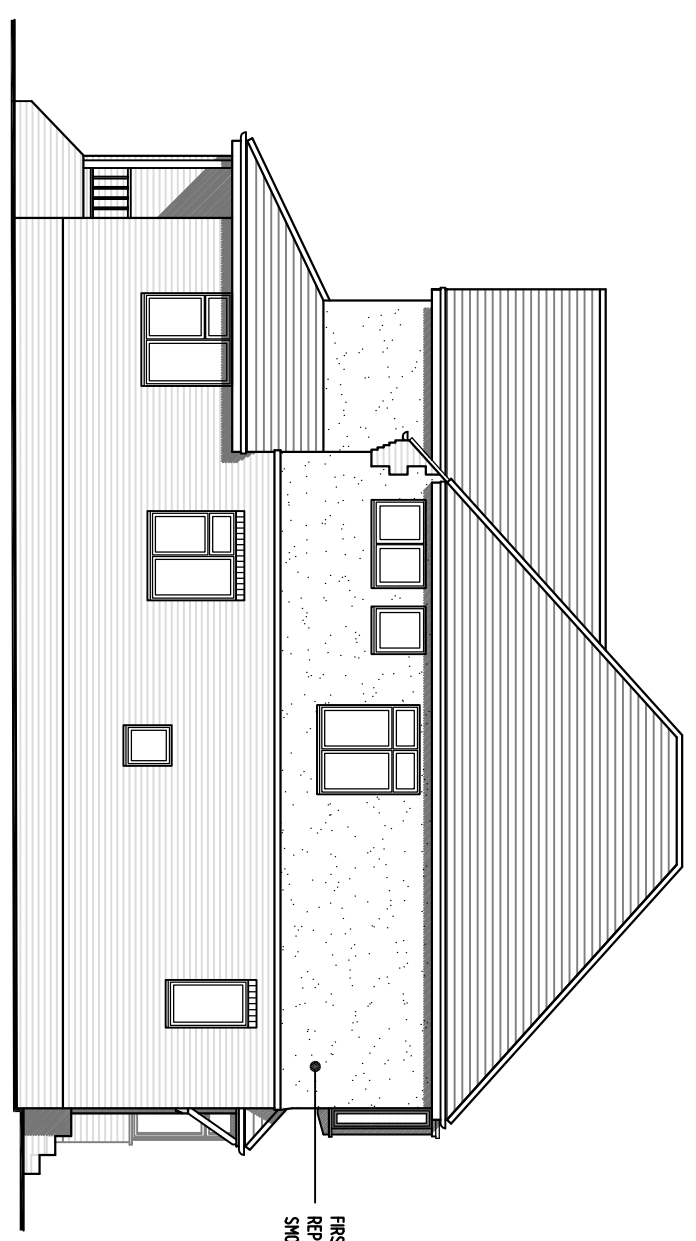


Proposed side elevation

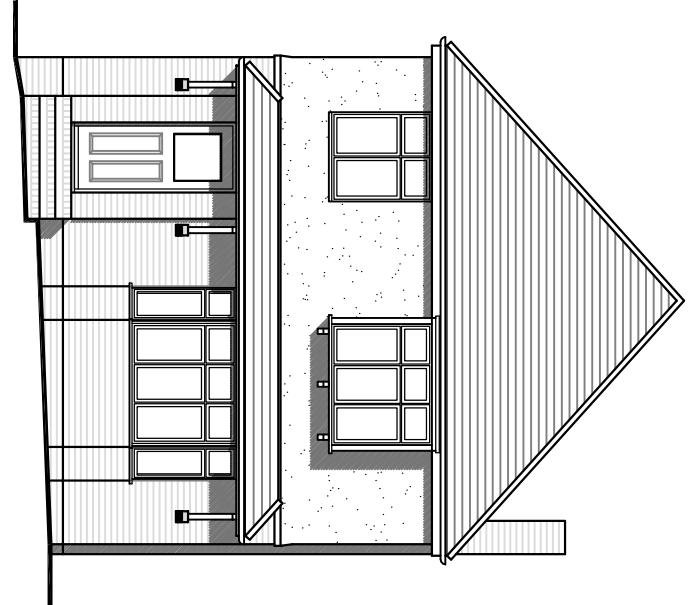

Proposed front elevation

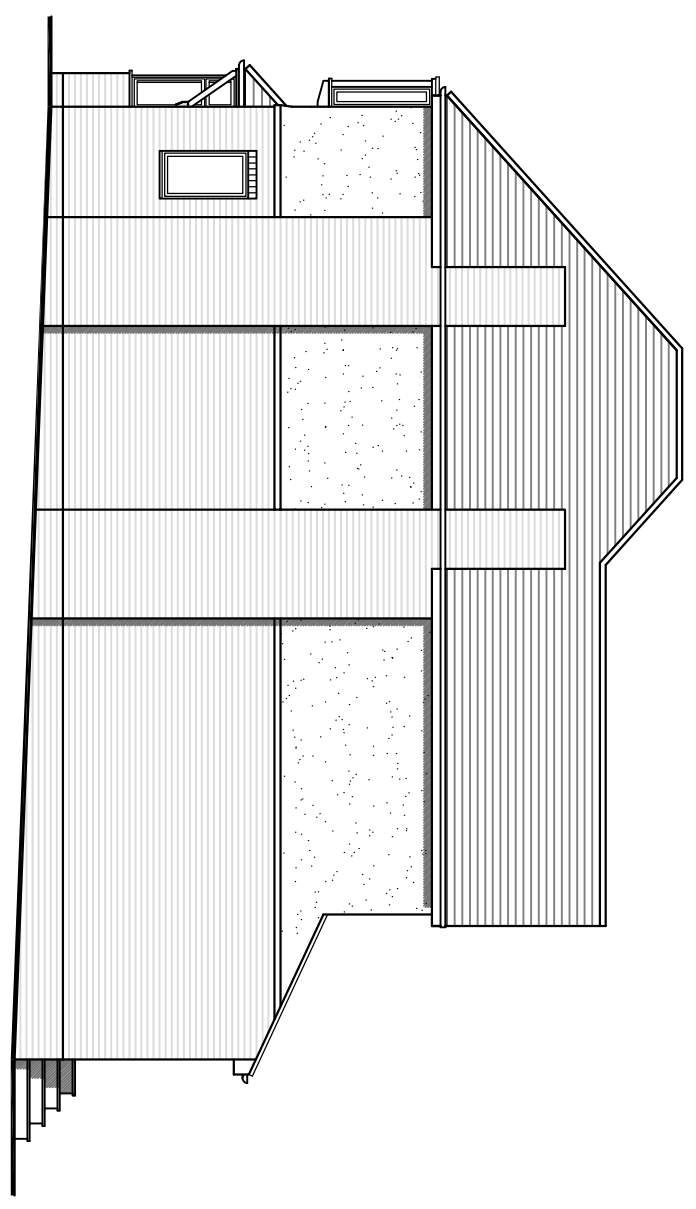


Proposed side elevation

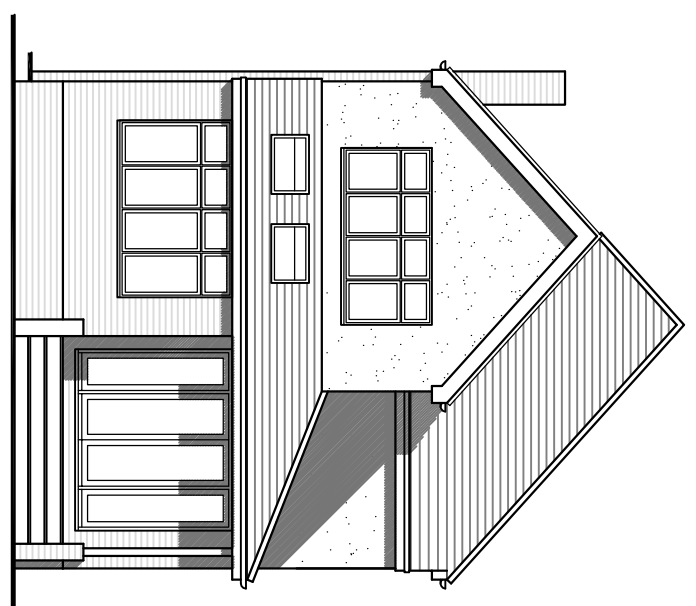


Proposed rear elevation



Location plan - scale 1:1250 @ A1

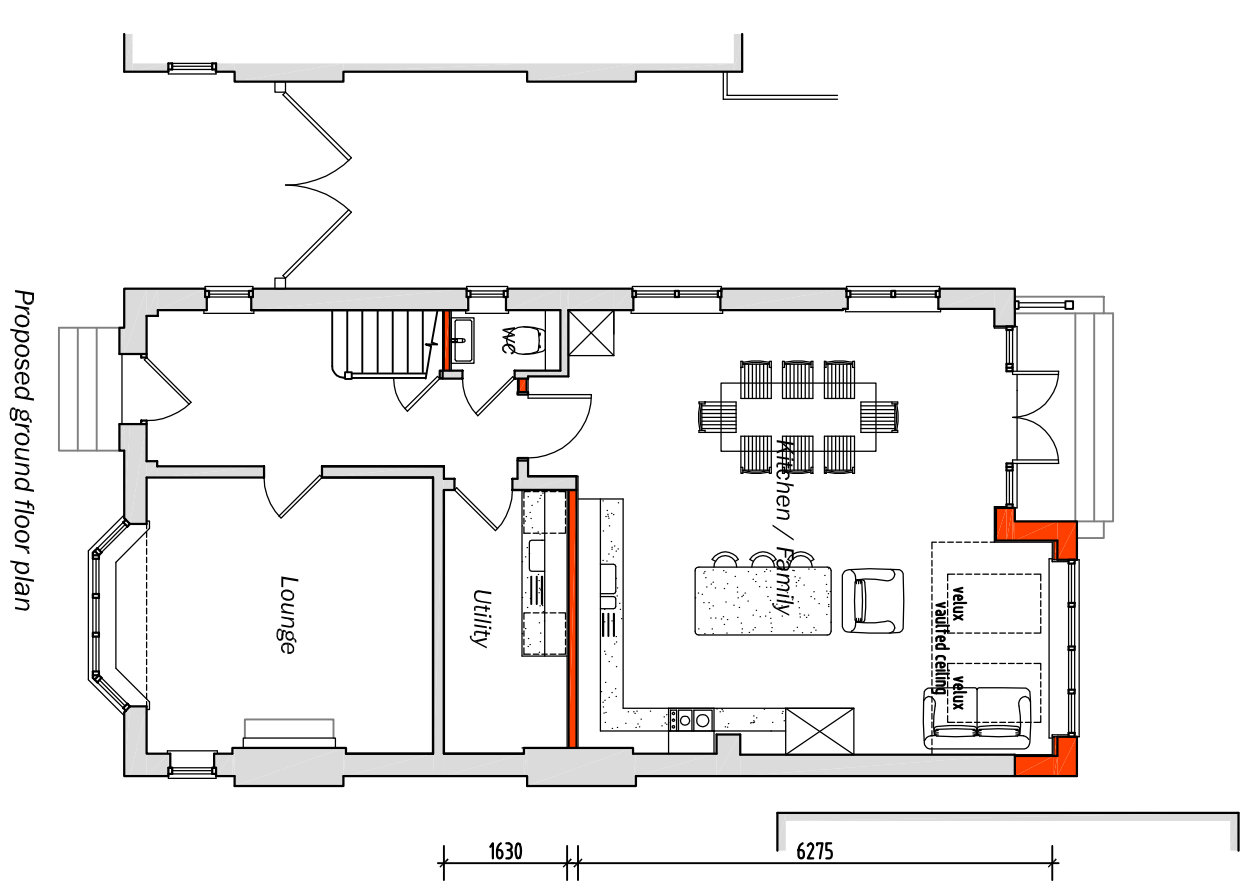


Proposed ground floor plan

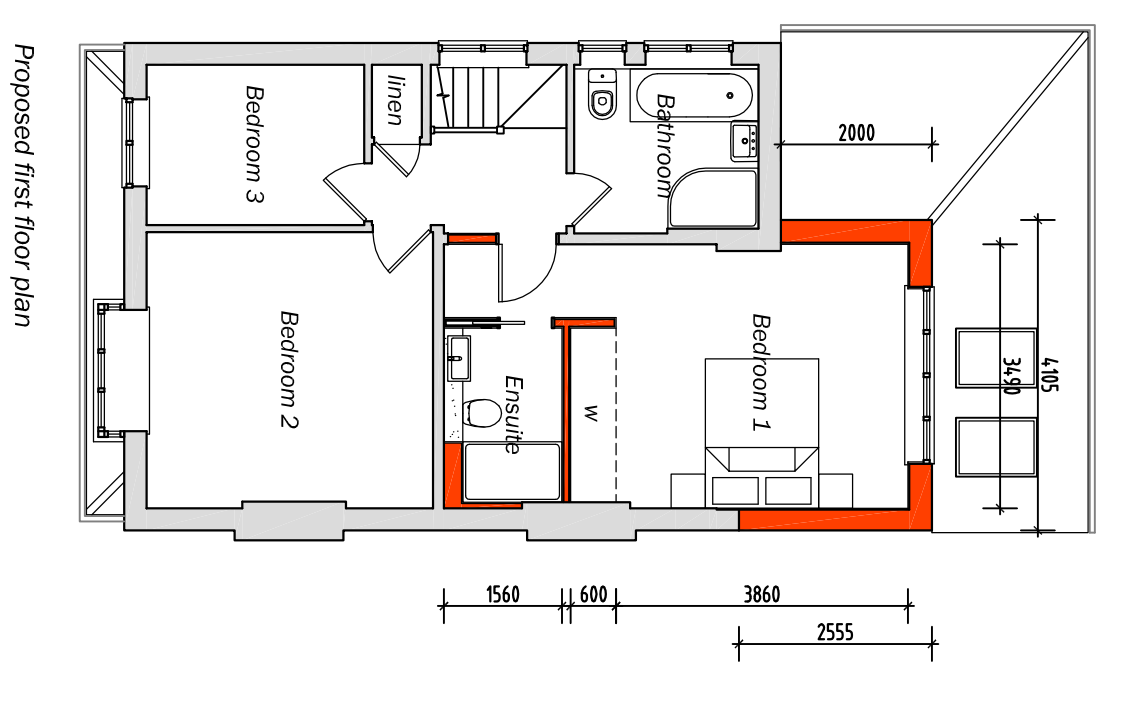

Proposed first floor plan



Proposed block plan - scale 1:200 @ A1

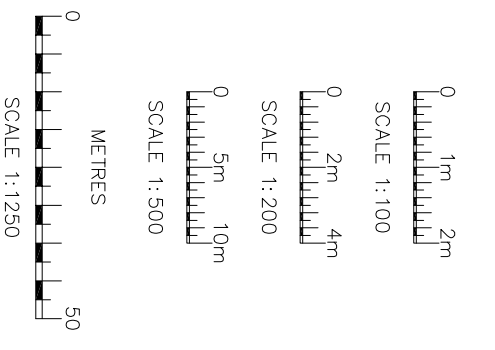

Rev	Date	Details
Client	Mr & Mrs McDaniel	
Site	7 Hill Close Horsell Surrey, GU21 4TE	Drawing Title Proposed rear extension
Date	October 2023	Scale 1:100 @ A1
Drawn	MB	Checked
Drawing No.	3924-PU2	

**mbdesignservices**  
 architectural consultants

36 Red Avenue, Frinton, GU18 8TF  
 Tel: 01252 838 995  
 Registered in England No: 4603010