



ALL MATERIALS TO MATCH EXISTING UNLESS OTHERWISE NOTED  
 EXTENSION FLOOR LEVELS TO LINE THROUGH WITH THE FLOOR  
 LEVELS IN THE EXISTING PROPERTY UNLESS OTHERWISE NOTED

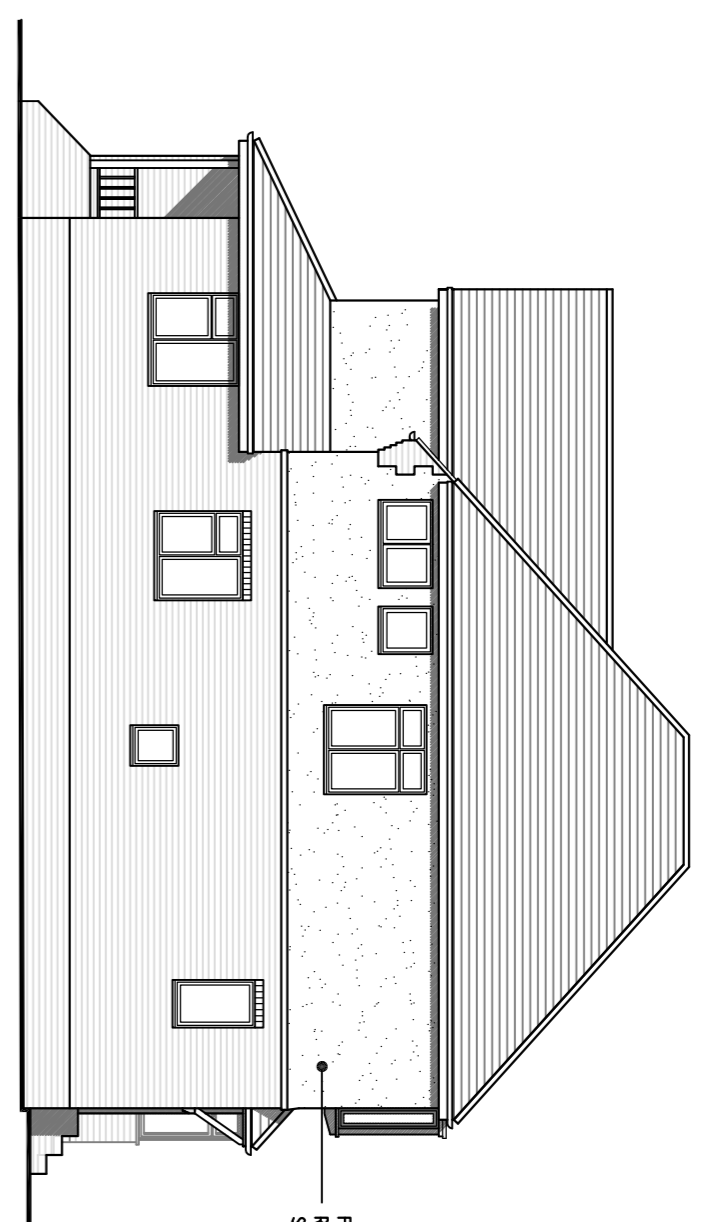


Proposed side elevation


EXIST. FLOOR LEVELS TO BE  
 IDENTIFIED WITH LIGHT GREY  
 SHADING HATCHES FINISH

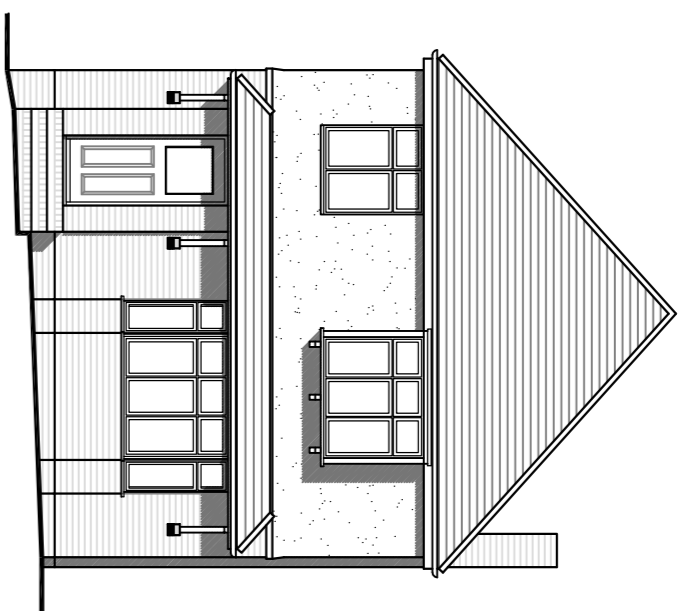


Proposed front elevation

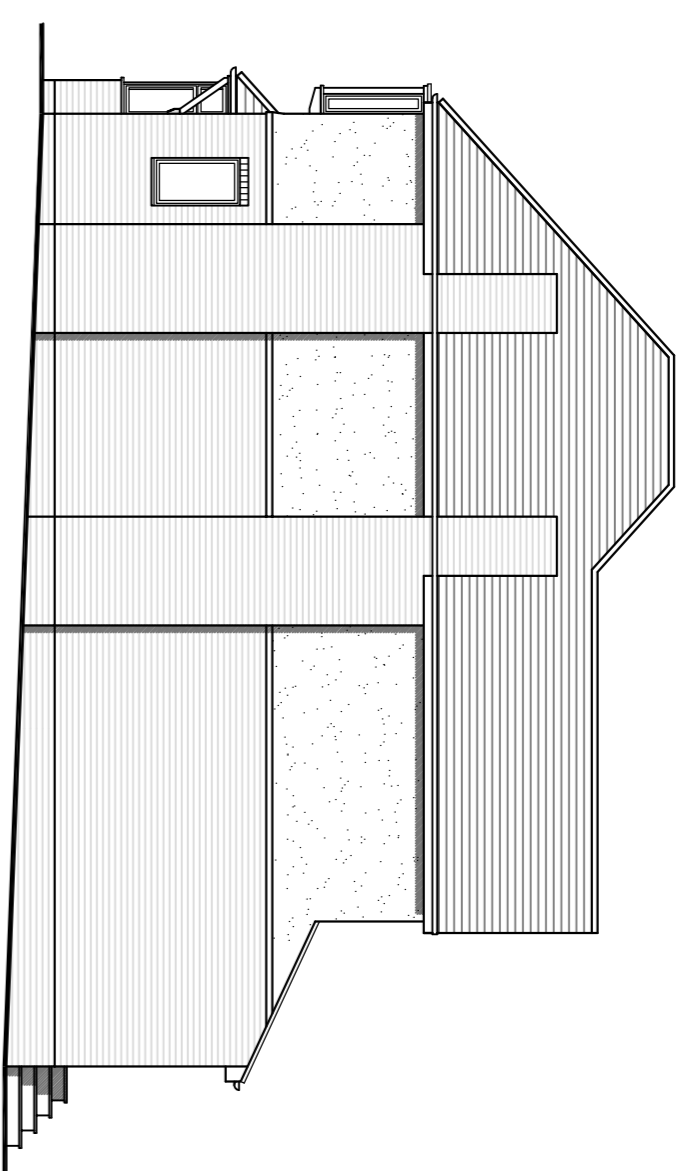


Proposed side elevation

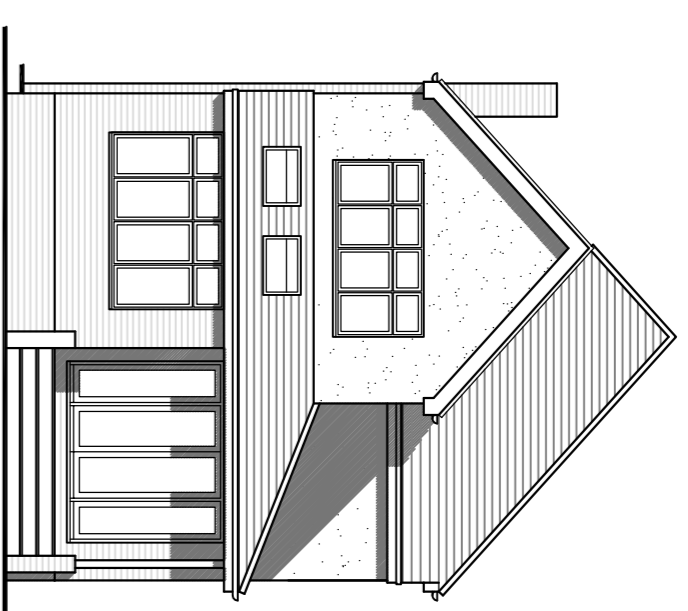


Proposed rear elevation

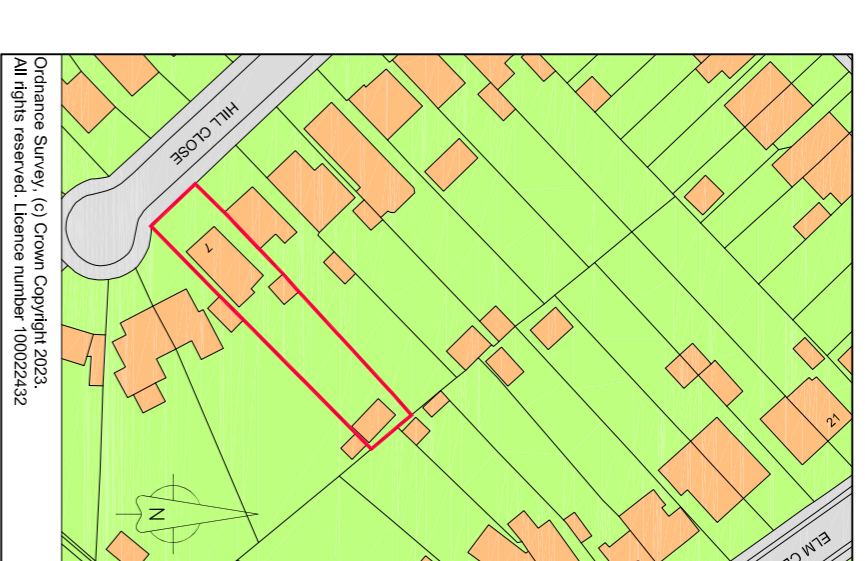

Location plan - scale 1:1250 @ A1

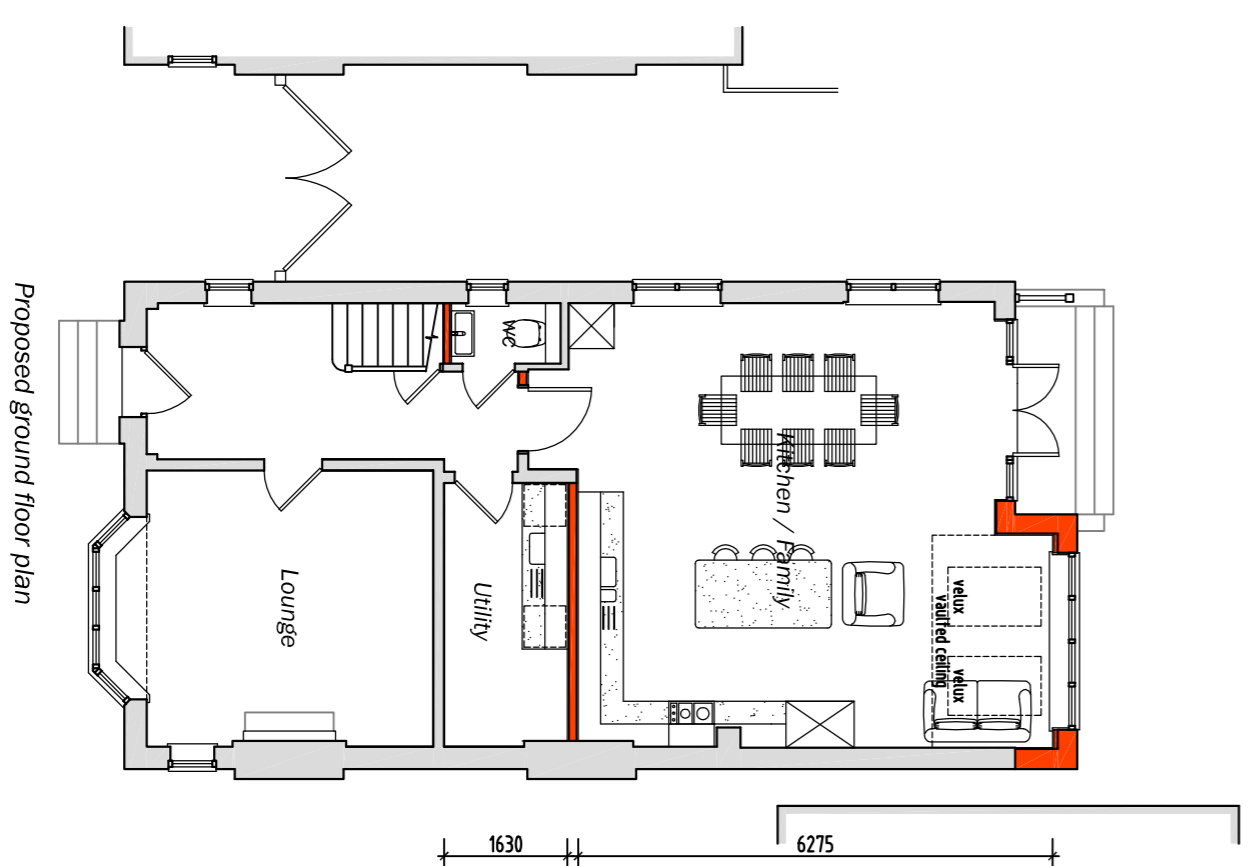


Proposed ground floor plan

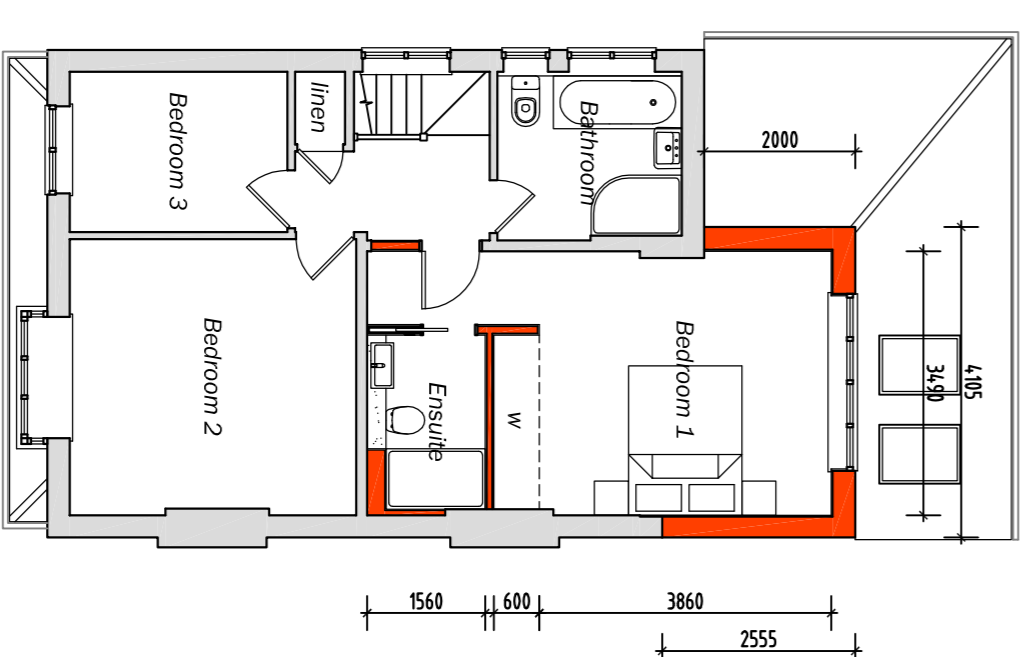

Proposed first floor plan



Proposed block plan - scale 1:200 @ A1

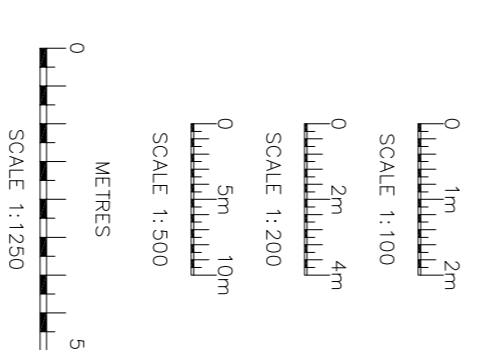

Rev	Date	Details
A	14/11/23	RED LINE ADDED TO LOCATION PLAN

Mr & Mrs McDaniel

Site  
 7 Hill Close  
 Horsell  
 Surrey, GU21 4TE

Drawing Title  
 Proposed rear extension

Date  
 October 2023

Scale  
 1:100 @ A1

Drawn  
 MIB

Checked  
 [Signature]

Drawing No.  
 3924-PU2a

**mbdesignservices**  
 architectural consultants

36 Red Avenue, Farnley, GU18 8YF  
 Tel: 01252 838 995  
 Registered in England No: 4603010